


6 EXISTING REAR ELEVATION 1:100



4 EXISTING FRONT ELEVATION 1:100

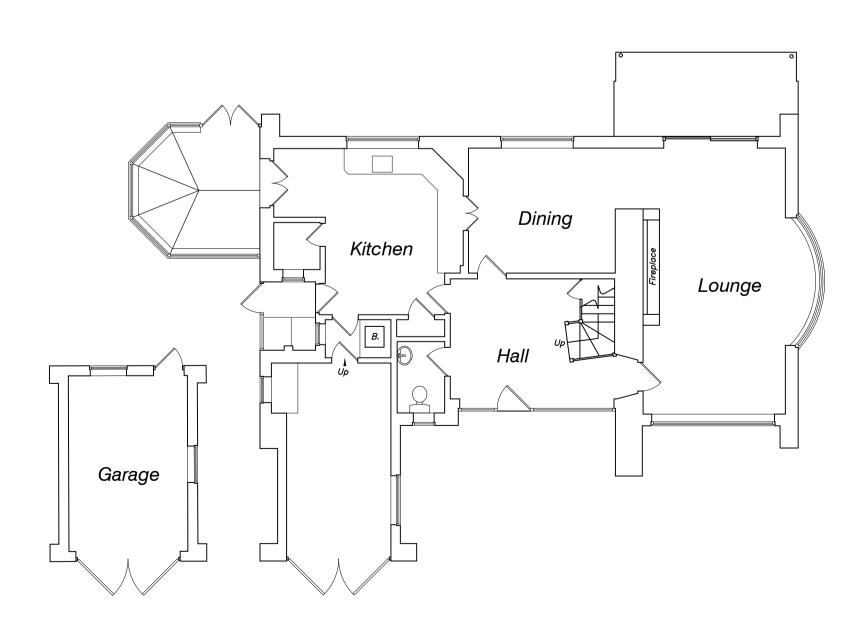


EXISTING GROUND FLOOR PLAN
1:100




7 EXISTING SIDE ELEVATION 1:100




5 EXISTING SIDE ELEVATION
1:100

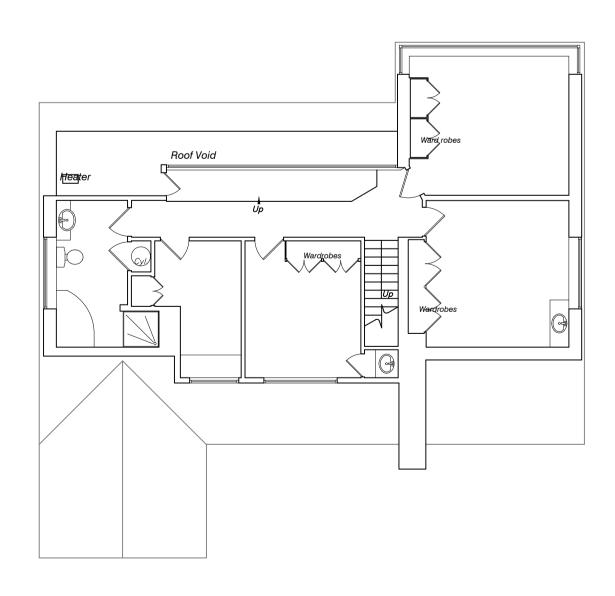

2 EXISTING FIRST FLOOR PLAN
1:100

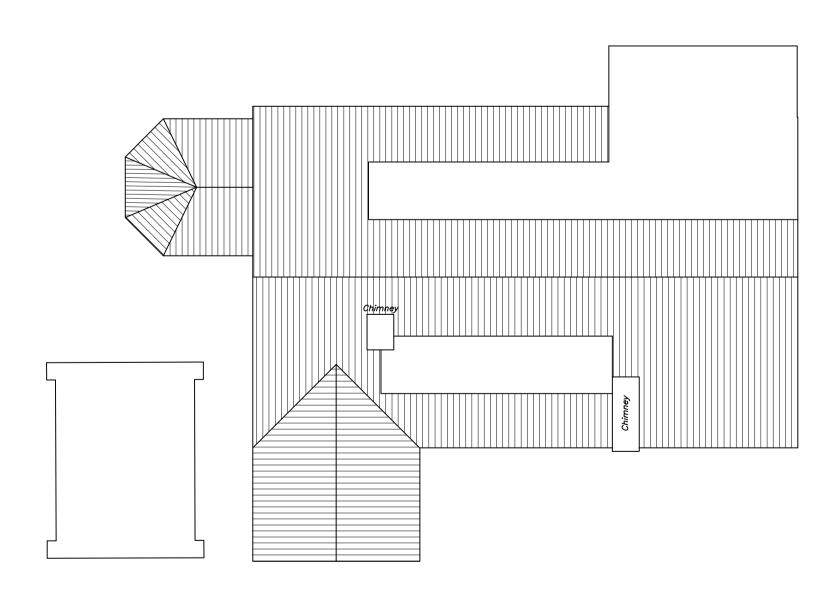

3 EXISTING ROOF PLAN

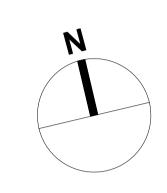

ARCHITECTS
INTERIOR DESIGNERS
PARTY WALL SURVEYORS
PLANNING CONSULTANTS

Hertfordshire Office
25 Tudor Hall
Brewery Road
Hoddesdon, Herts
EN11 8FP

London Office
9 Devonshire square
London
EC2M 4YF

01992 469001
info@dpa-architects.co.uk
www.dpa-architects.co.uk

Rev Date Revision details By

Site address 50 The Ridgeway Cuffley EN6 4BA

Project Description Side Extension

Drawing Title Existing Floor Plans & Elevations

Drawn AA

Checked by DP

Issued for Planning Approval

Scale 1:100@A1

Drawing No. 1569_310 **Date** March 2022

Date March 2022