



6 PROPOSED SIDE ELEVATION
1:100




7 PROPOSED SIDE ELEVATION
1:100




4 PROPOSED FRONT ELEVATION
1:100




5 PROPOSED REAR ELEVATION
1:100

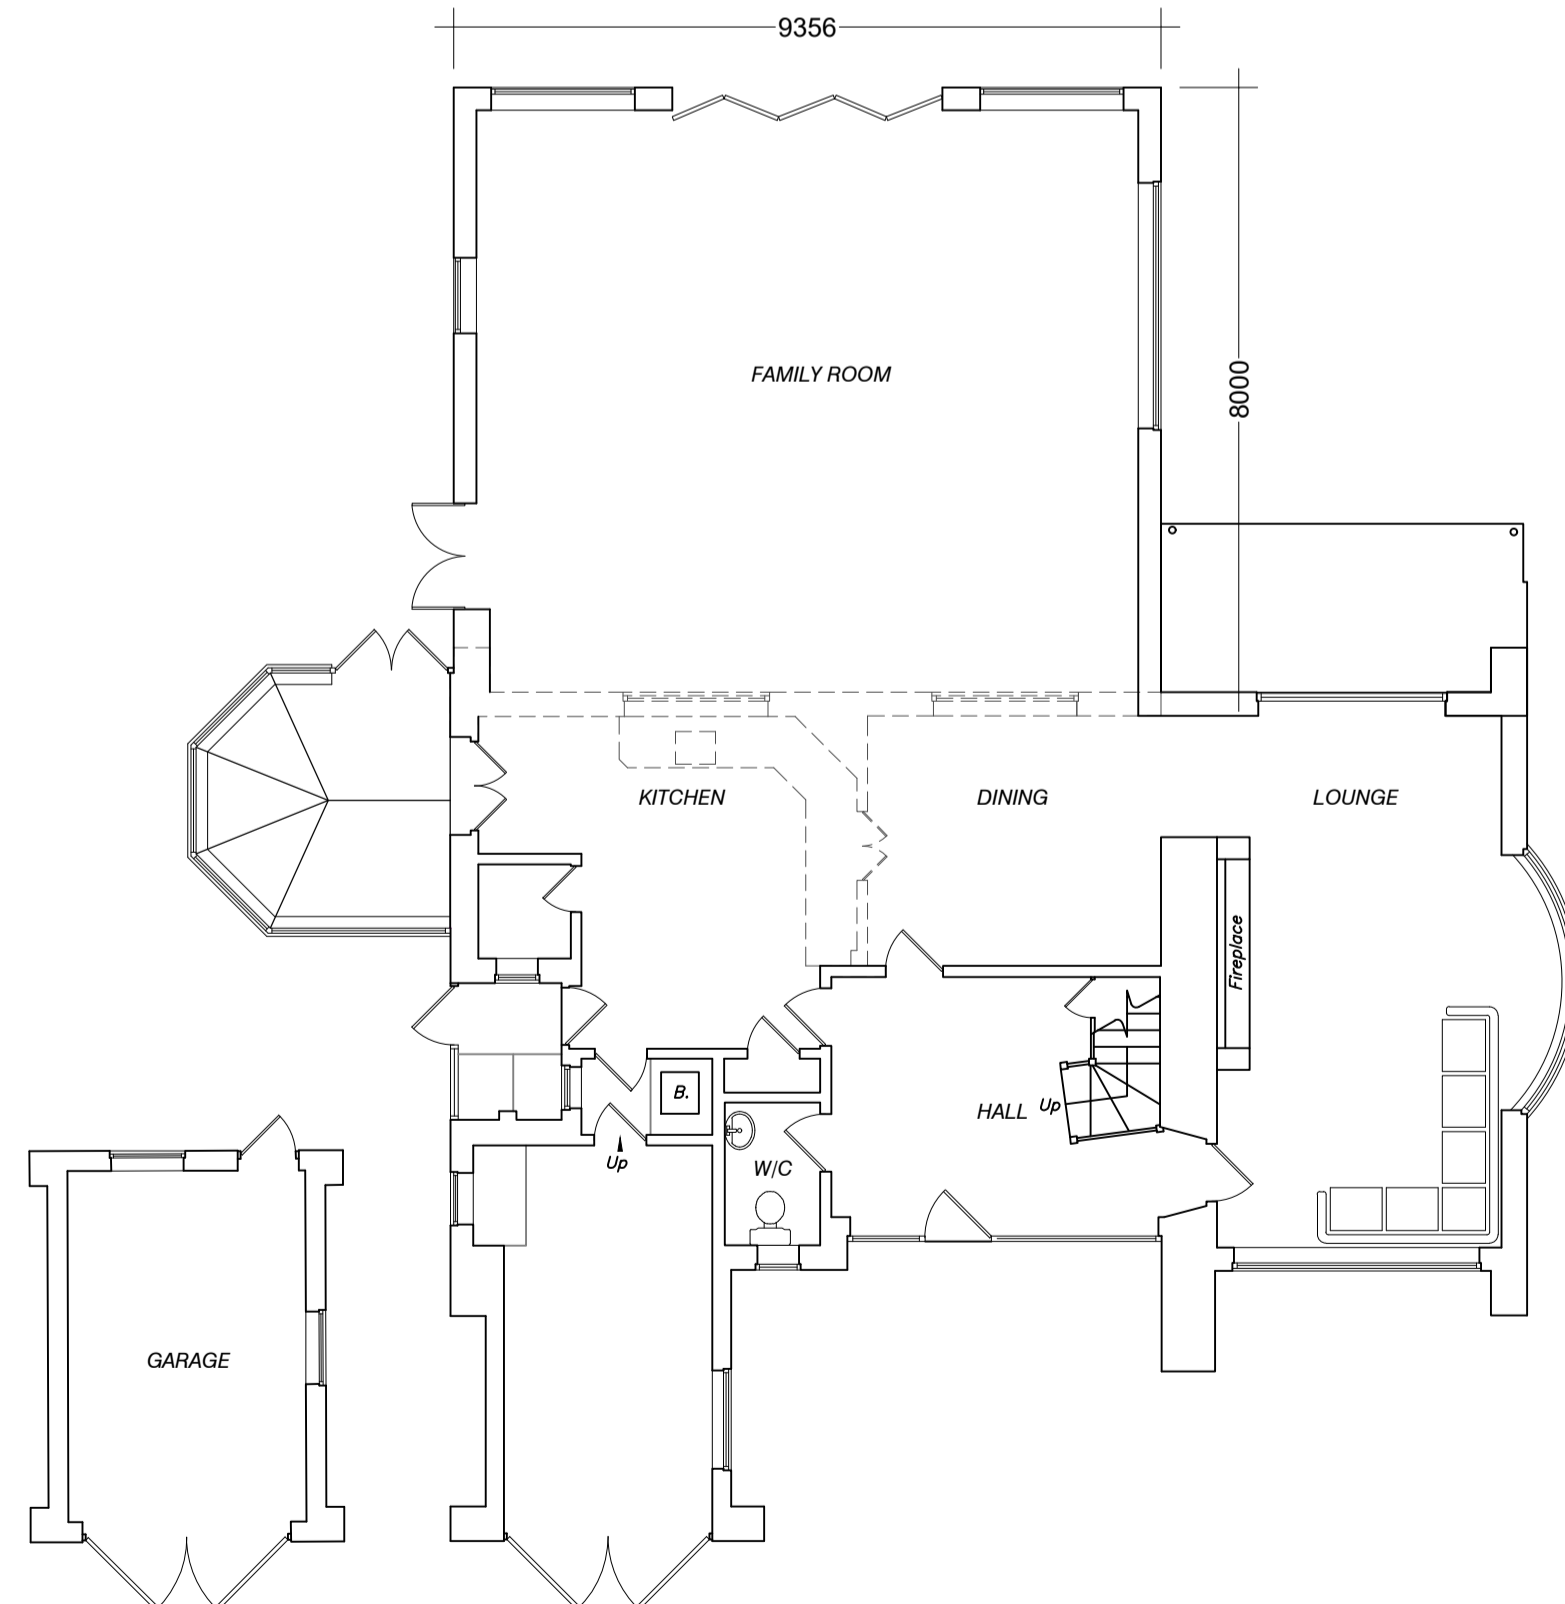



1 PROPOSED GROUND FLOOR PLAN
1:100

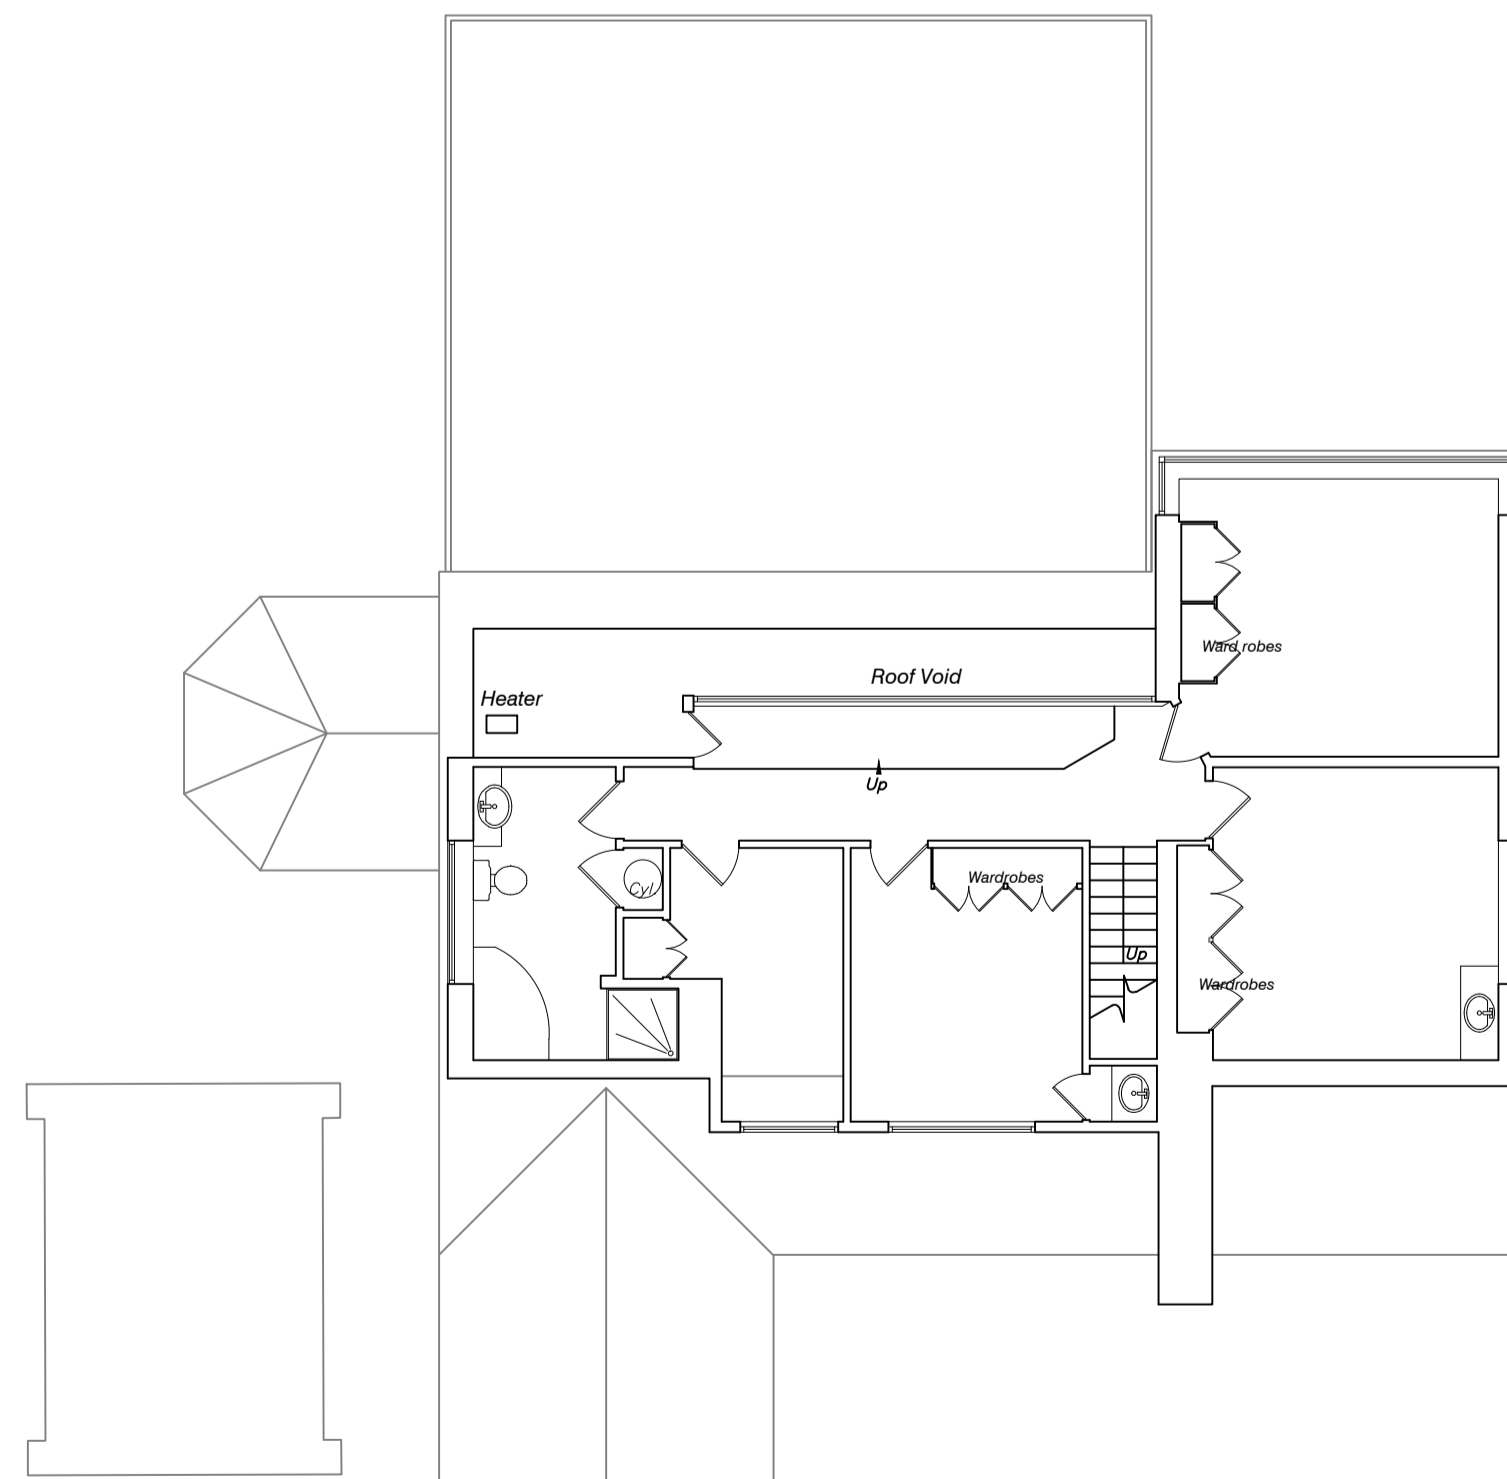

2 PROPOSED FIRST FLOOR PLAN
1:100

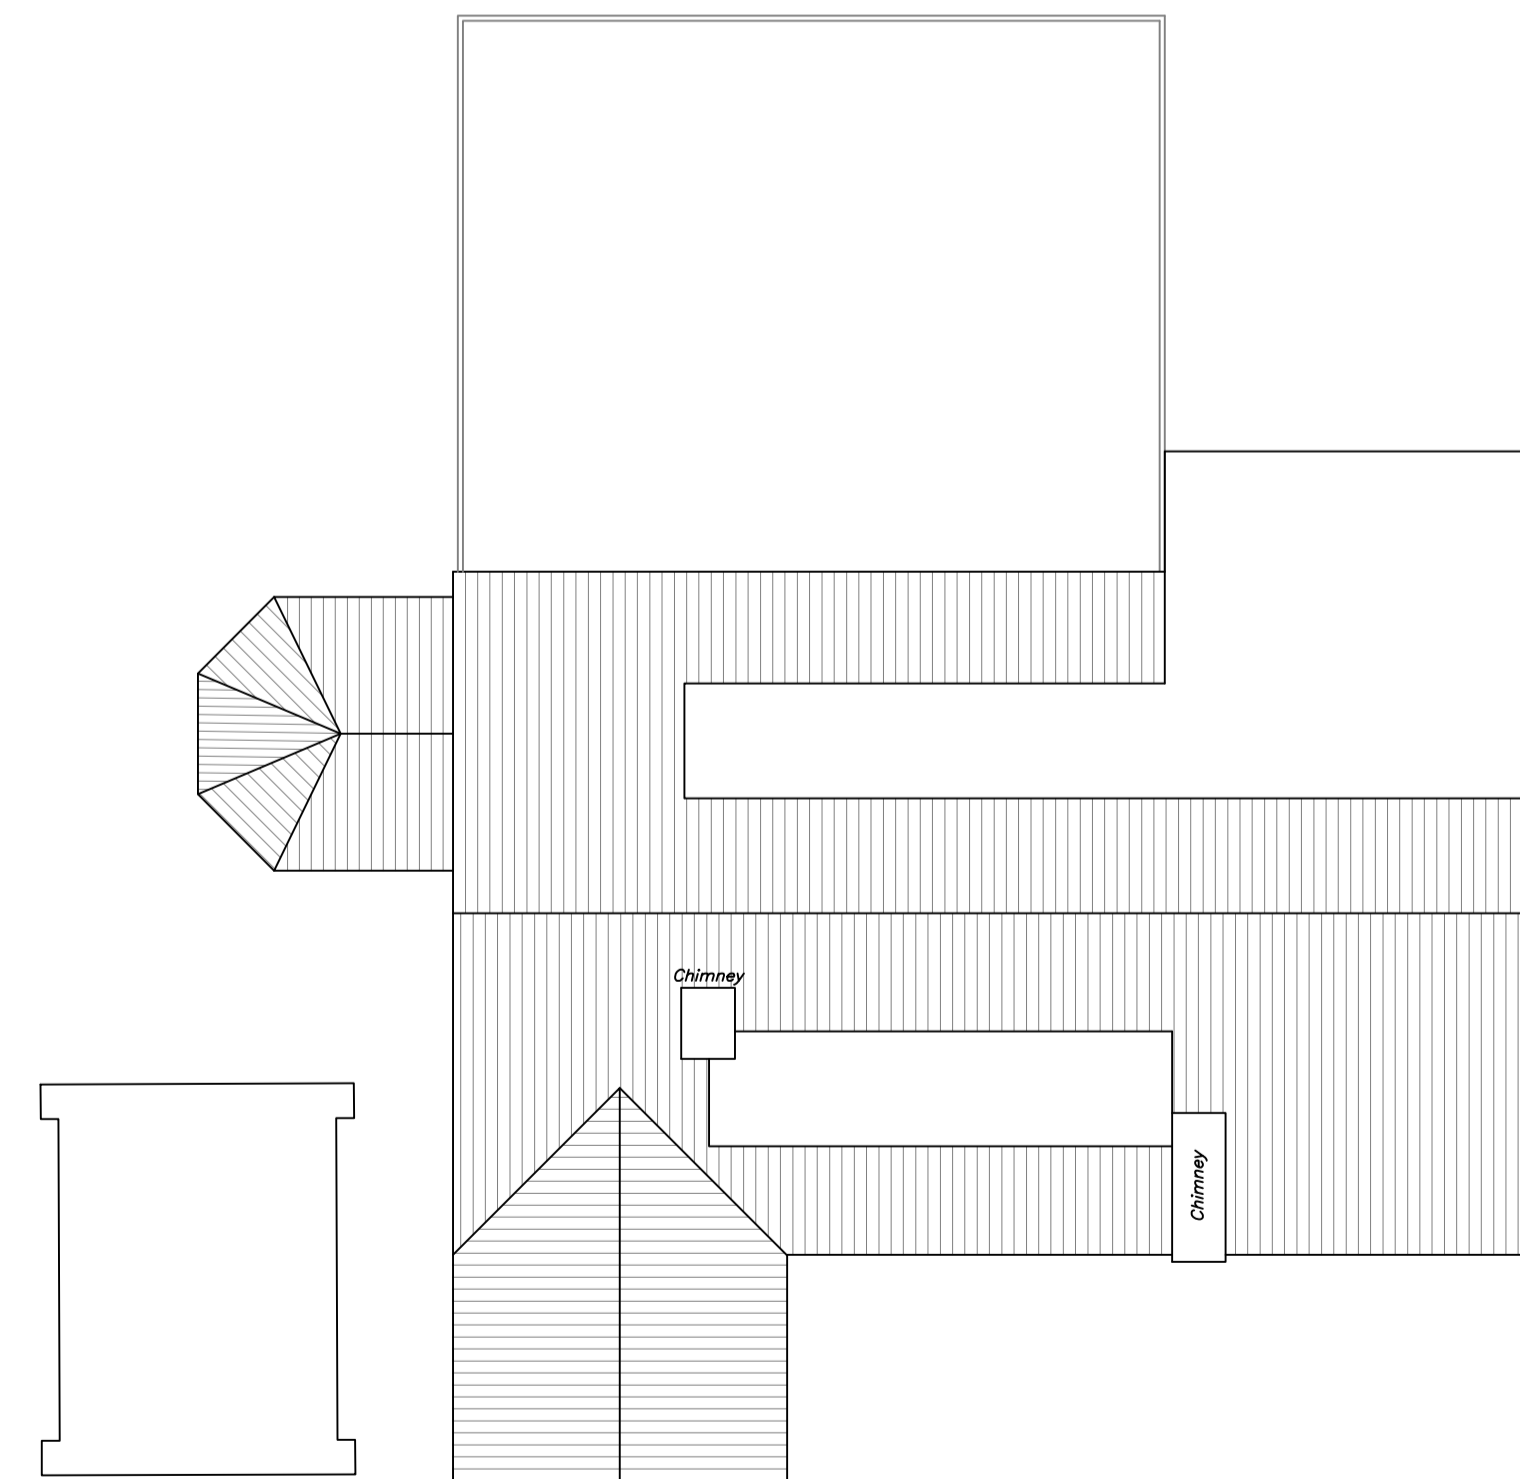

3 PROPOSED ROOF PLAN
1:100

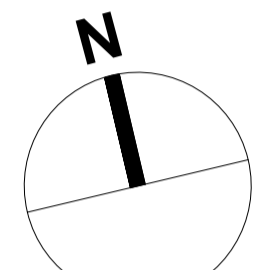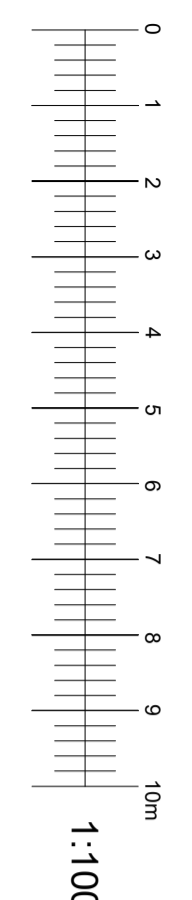

dpa
ARCHITECTS
INTERIOR DESIGNERS
PARTY WALL SURVEYORS
PLANNING CONSULTANTS

Hertfordshire Office
25 Tudor Hall
Brewery Road
Hoddesdon, Herts
EN11 8FP

London Office
9 Devonshire square
London
EC2M 4YF

RIBA  01992 469001
info@dpa-architects.co.uk
www.dpa-architects.co.uk

Rev	Date	Revision details	By

Site address	50 The Ridgeway Cuffley EN6 4BA
Project Description	Proposed Rear Extension
Drawing Title	Rear Extension
Drawn	AA
Checked by	DP
Issued for	Planning Approval
Scale	1:100@A1
Drawing No.	1569_321
Date	March 2022