




Chase new Homes
 16-18 Howard Business park
 Howard Close
 Waltham Abbey
 Essex
 EN9 1XE

Tel: 01992 766858
 fax: 01992 715406

The Excitement is Building

NOTES

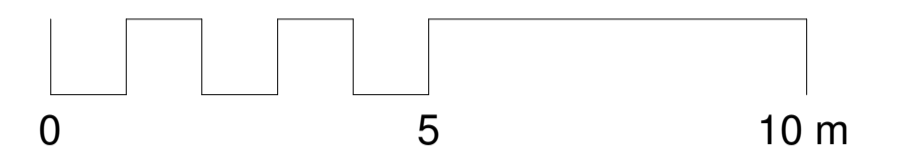


Rear elevation
 1 : 100




Side (east) elevation
 1 : 100



Side (west) elevation
 1 : 100

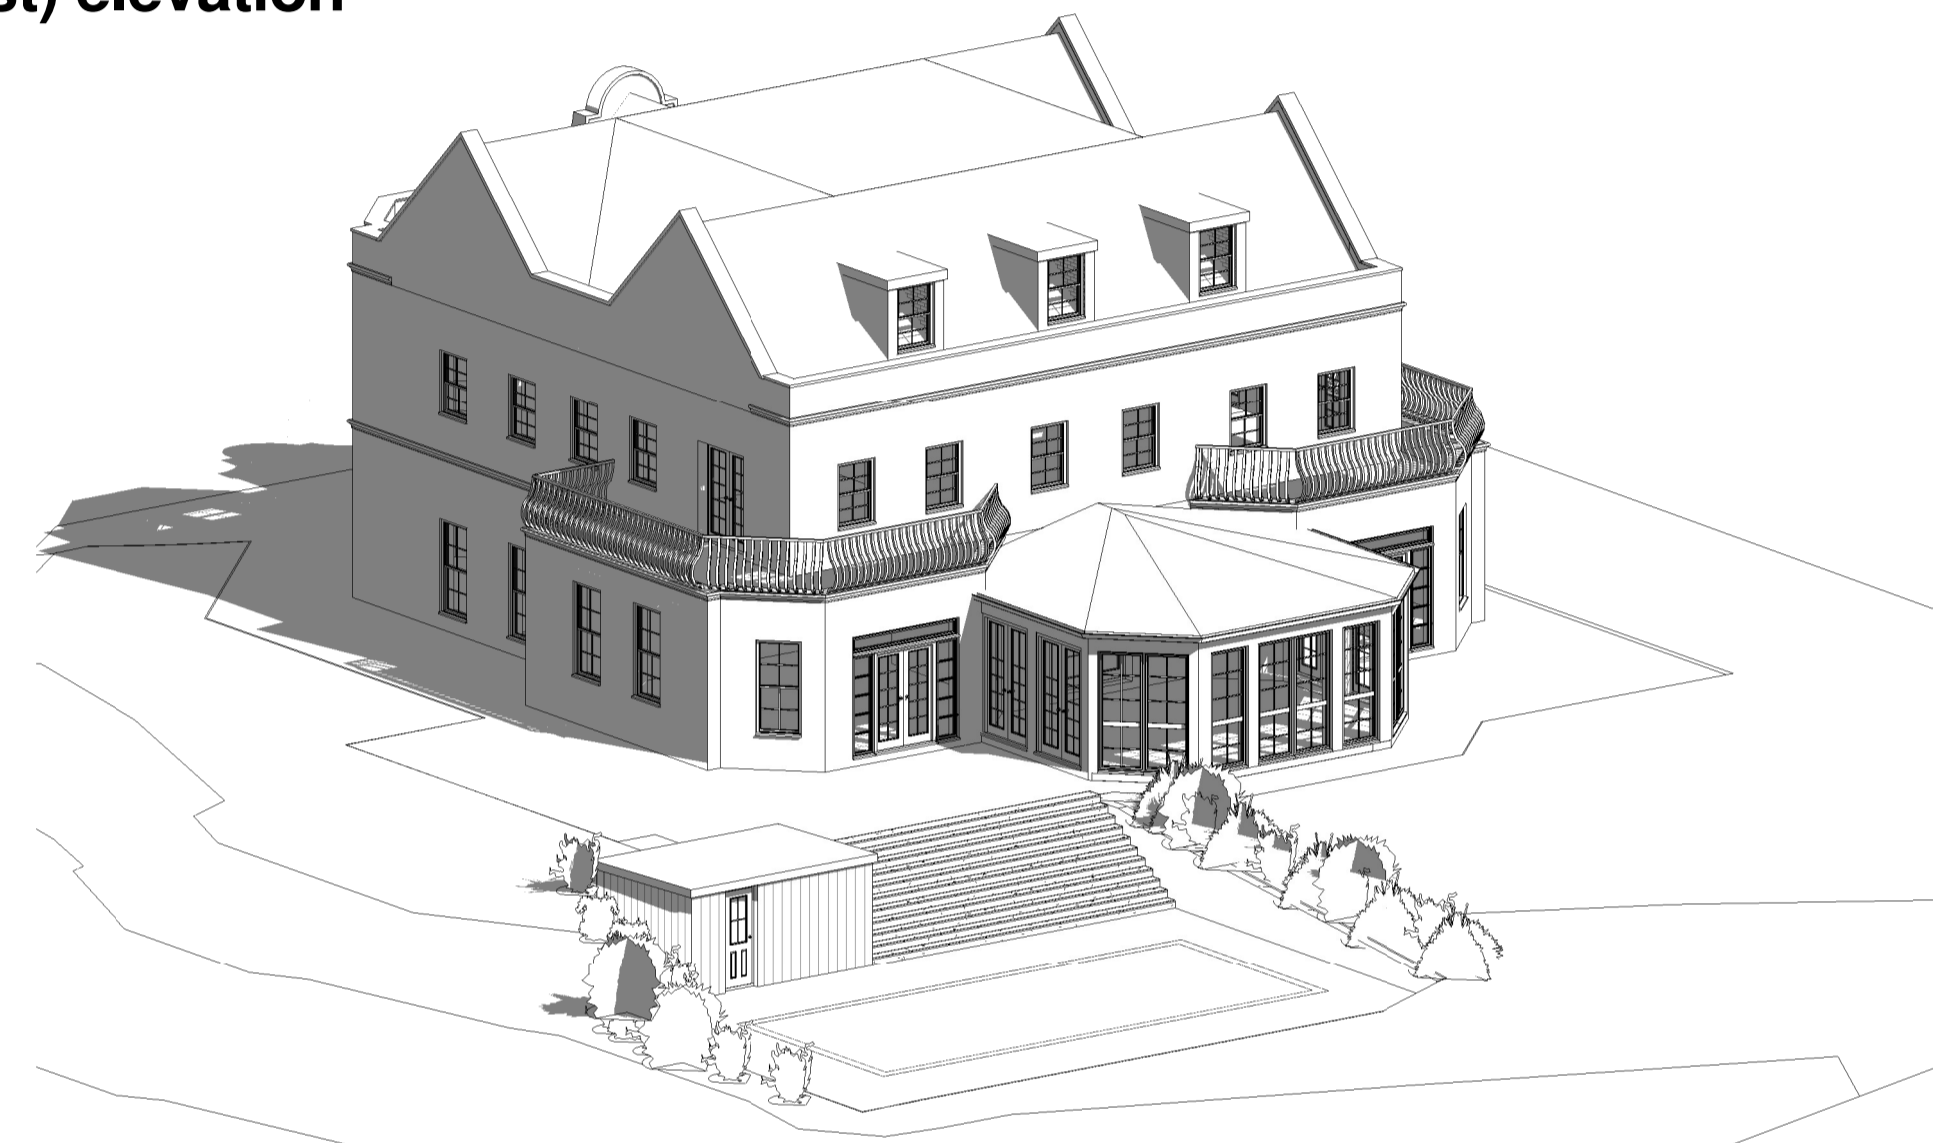

{3D}

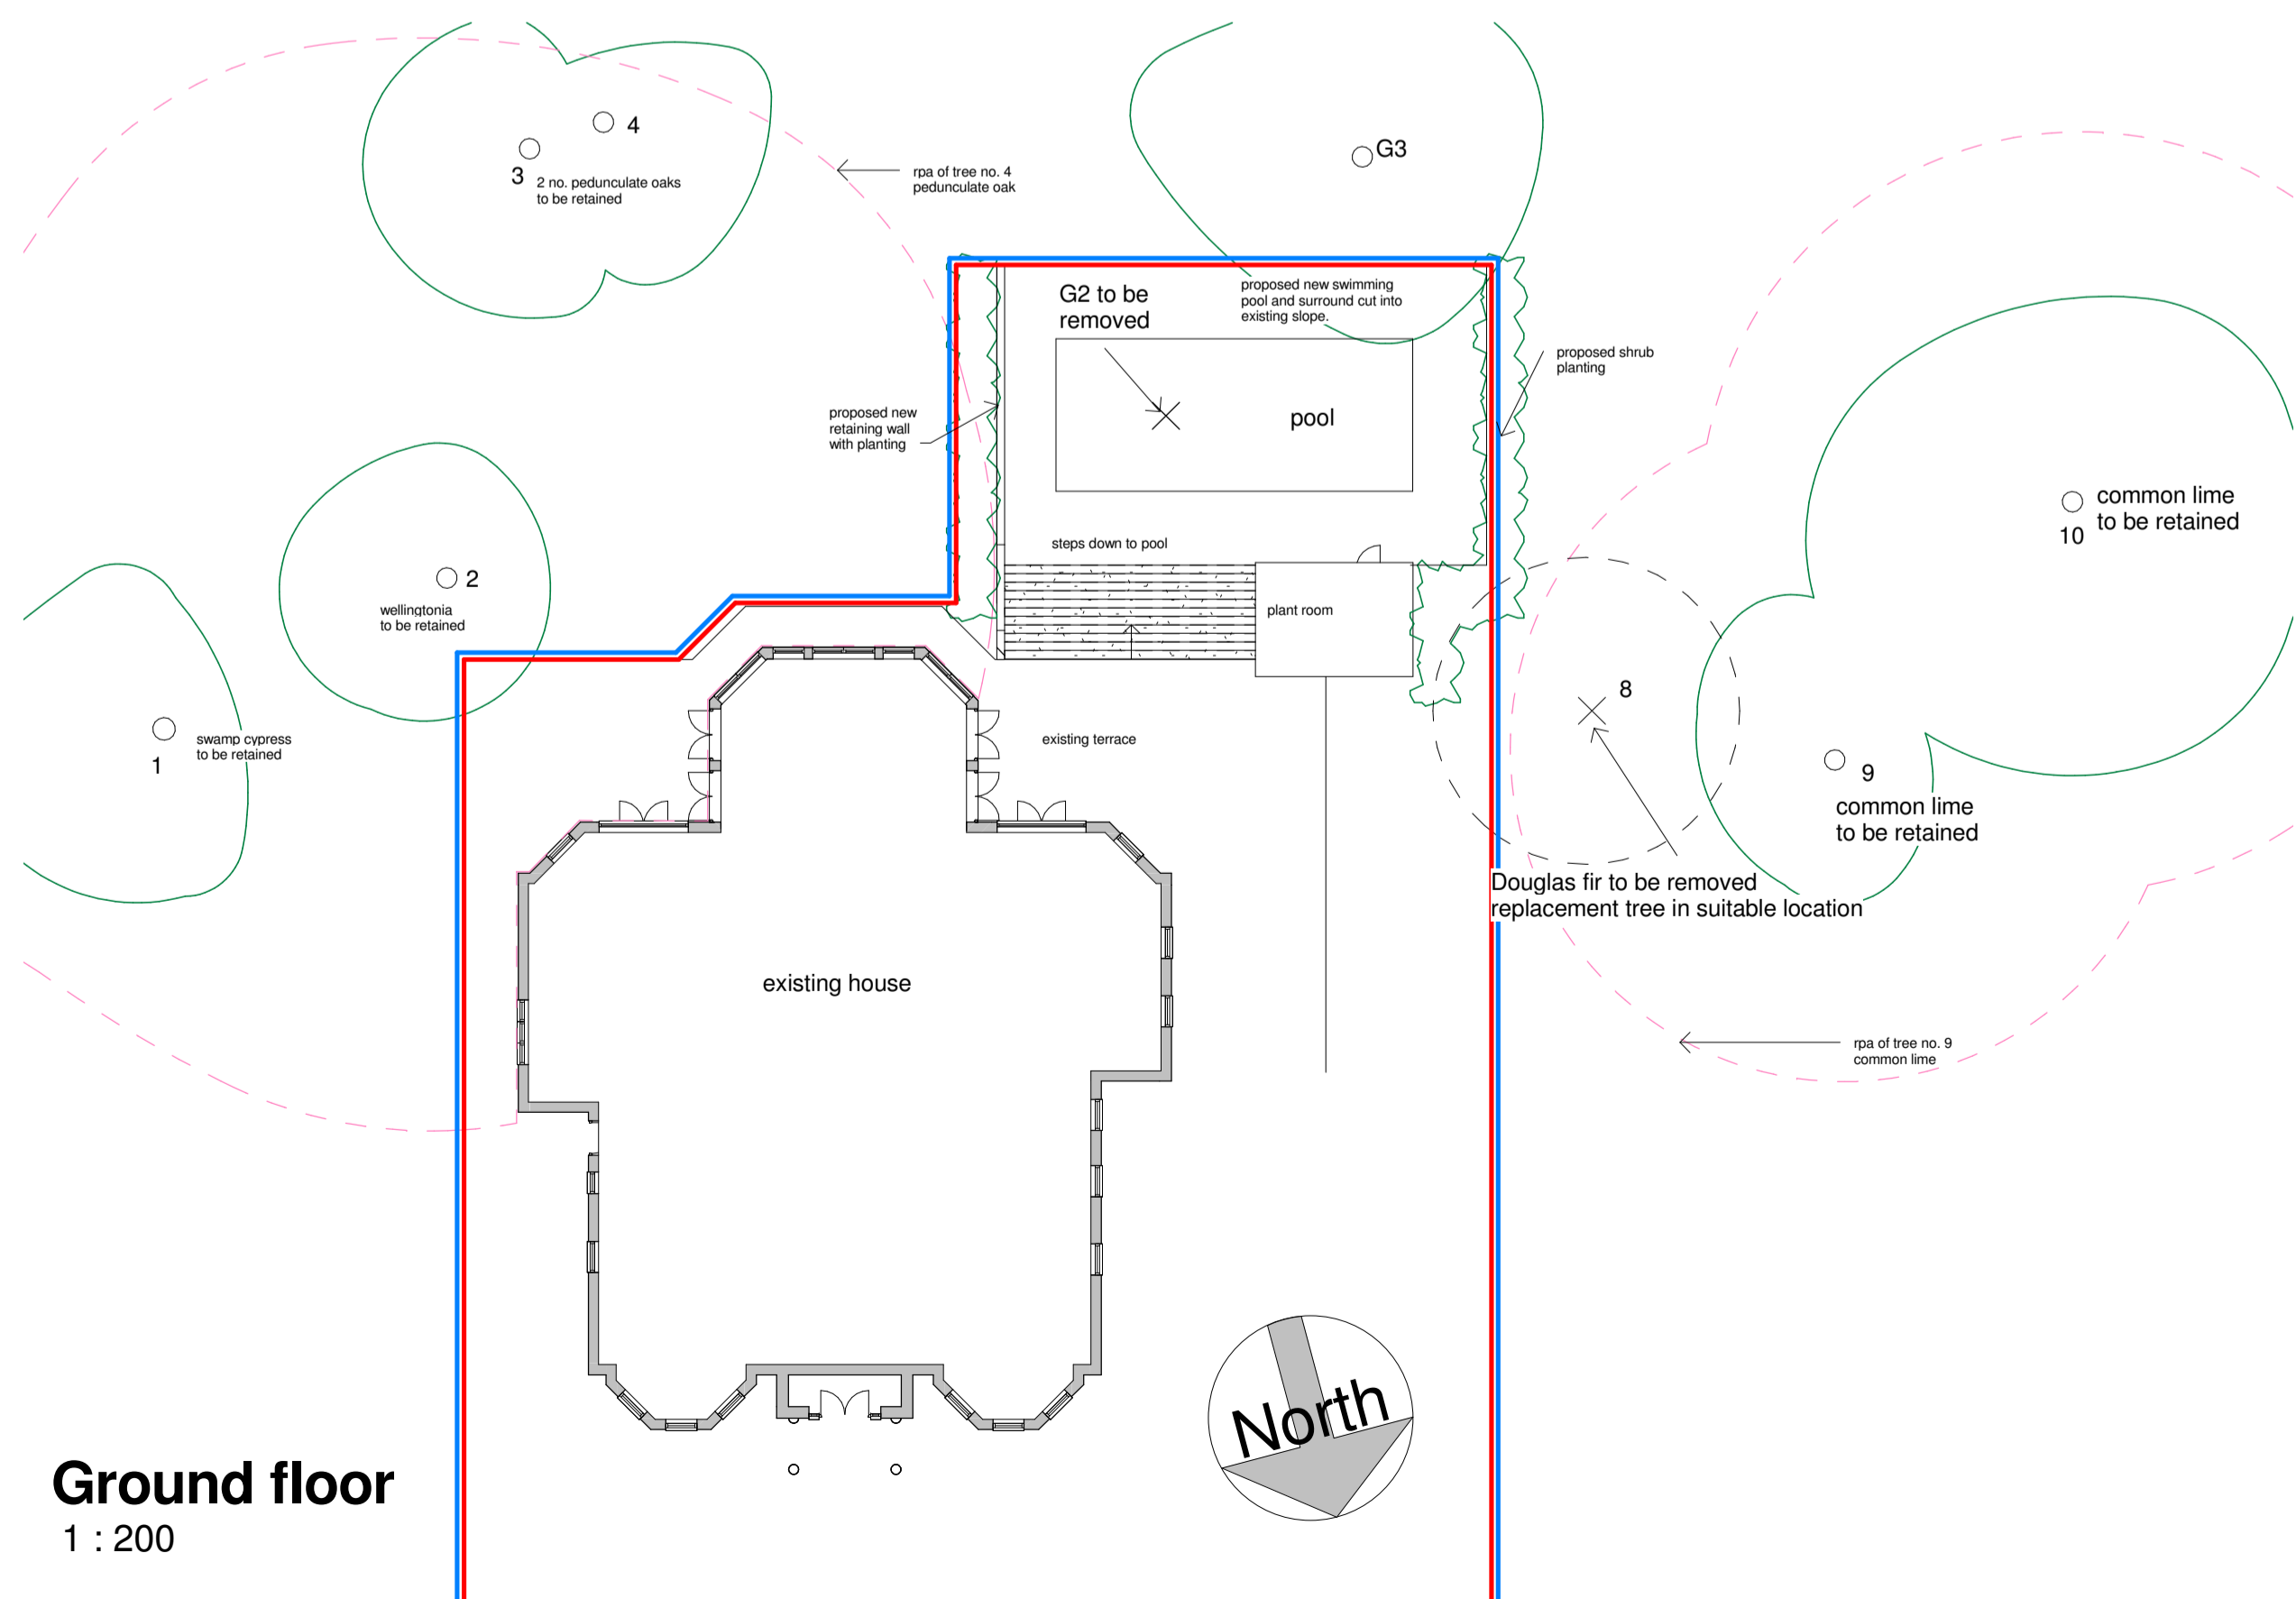

Ground floor
 1 : 200



Location Plan
 1 : 1250

REV	AMENDMENTS	DATE
B	red line revisions	12/12/2016
A	general revisions	30/11/2016
DRAWN BY Author		DATE 10/07/16
SCALE (@ A1) As indicated		PROJECT NUMBER Project Number
CHECKED BY Checker		APPROVED
TITLE Proposed swimming pool and plant room		
PROJECT Lake View, Leggatts Park, Potters Bar, EN6 1NZ		
DRAWING NUMBER 16 1000-2 B		