




Chase new Homes
 16-18 Howard Business park
 Howard Close
 Waltham Abbey
 Essex
 EN9 1XE

Tel: 01992 766558
 fax: 01992 715406

The Excitement is Building

NOTES

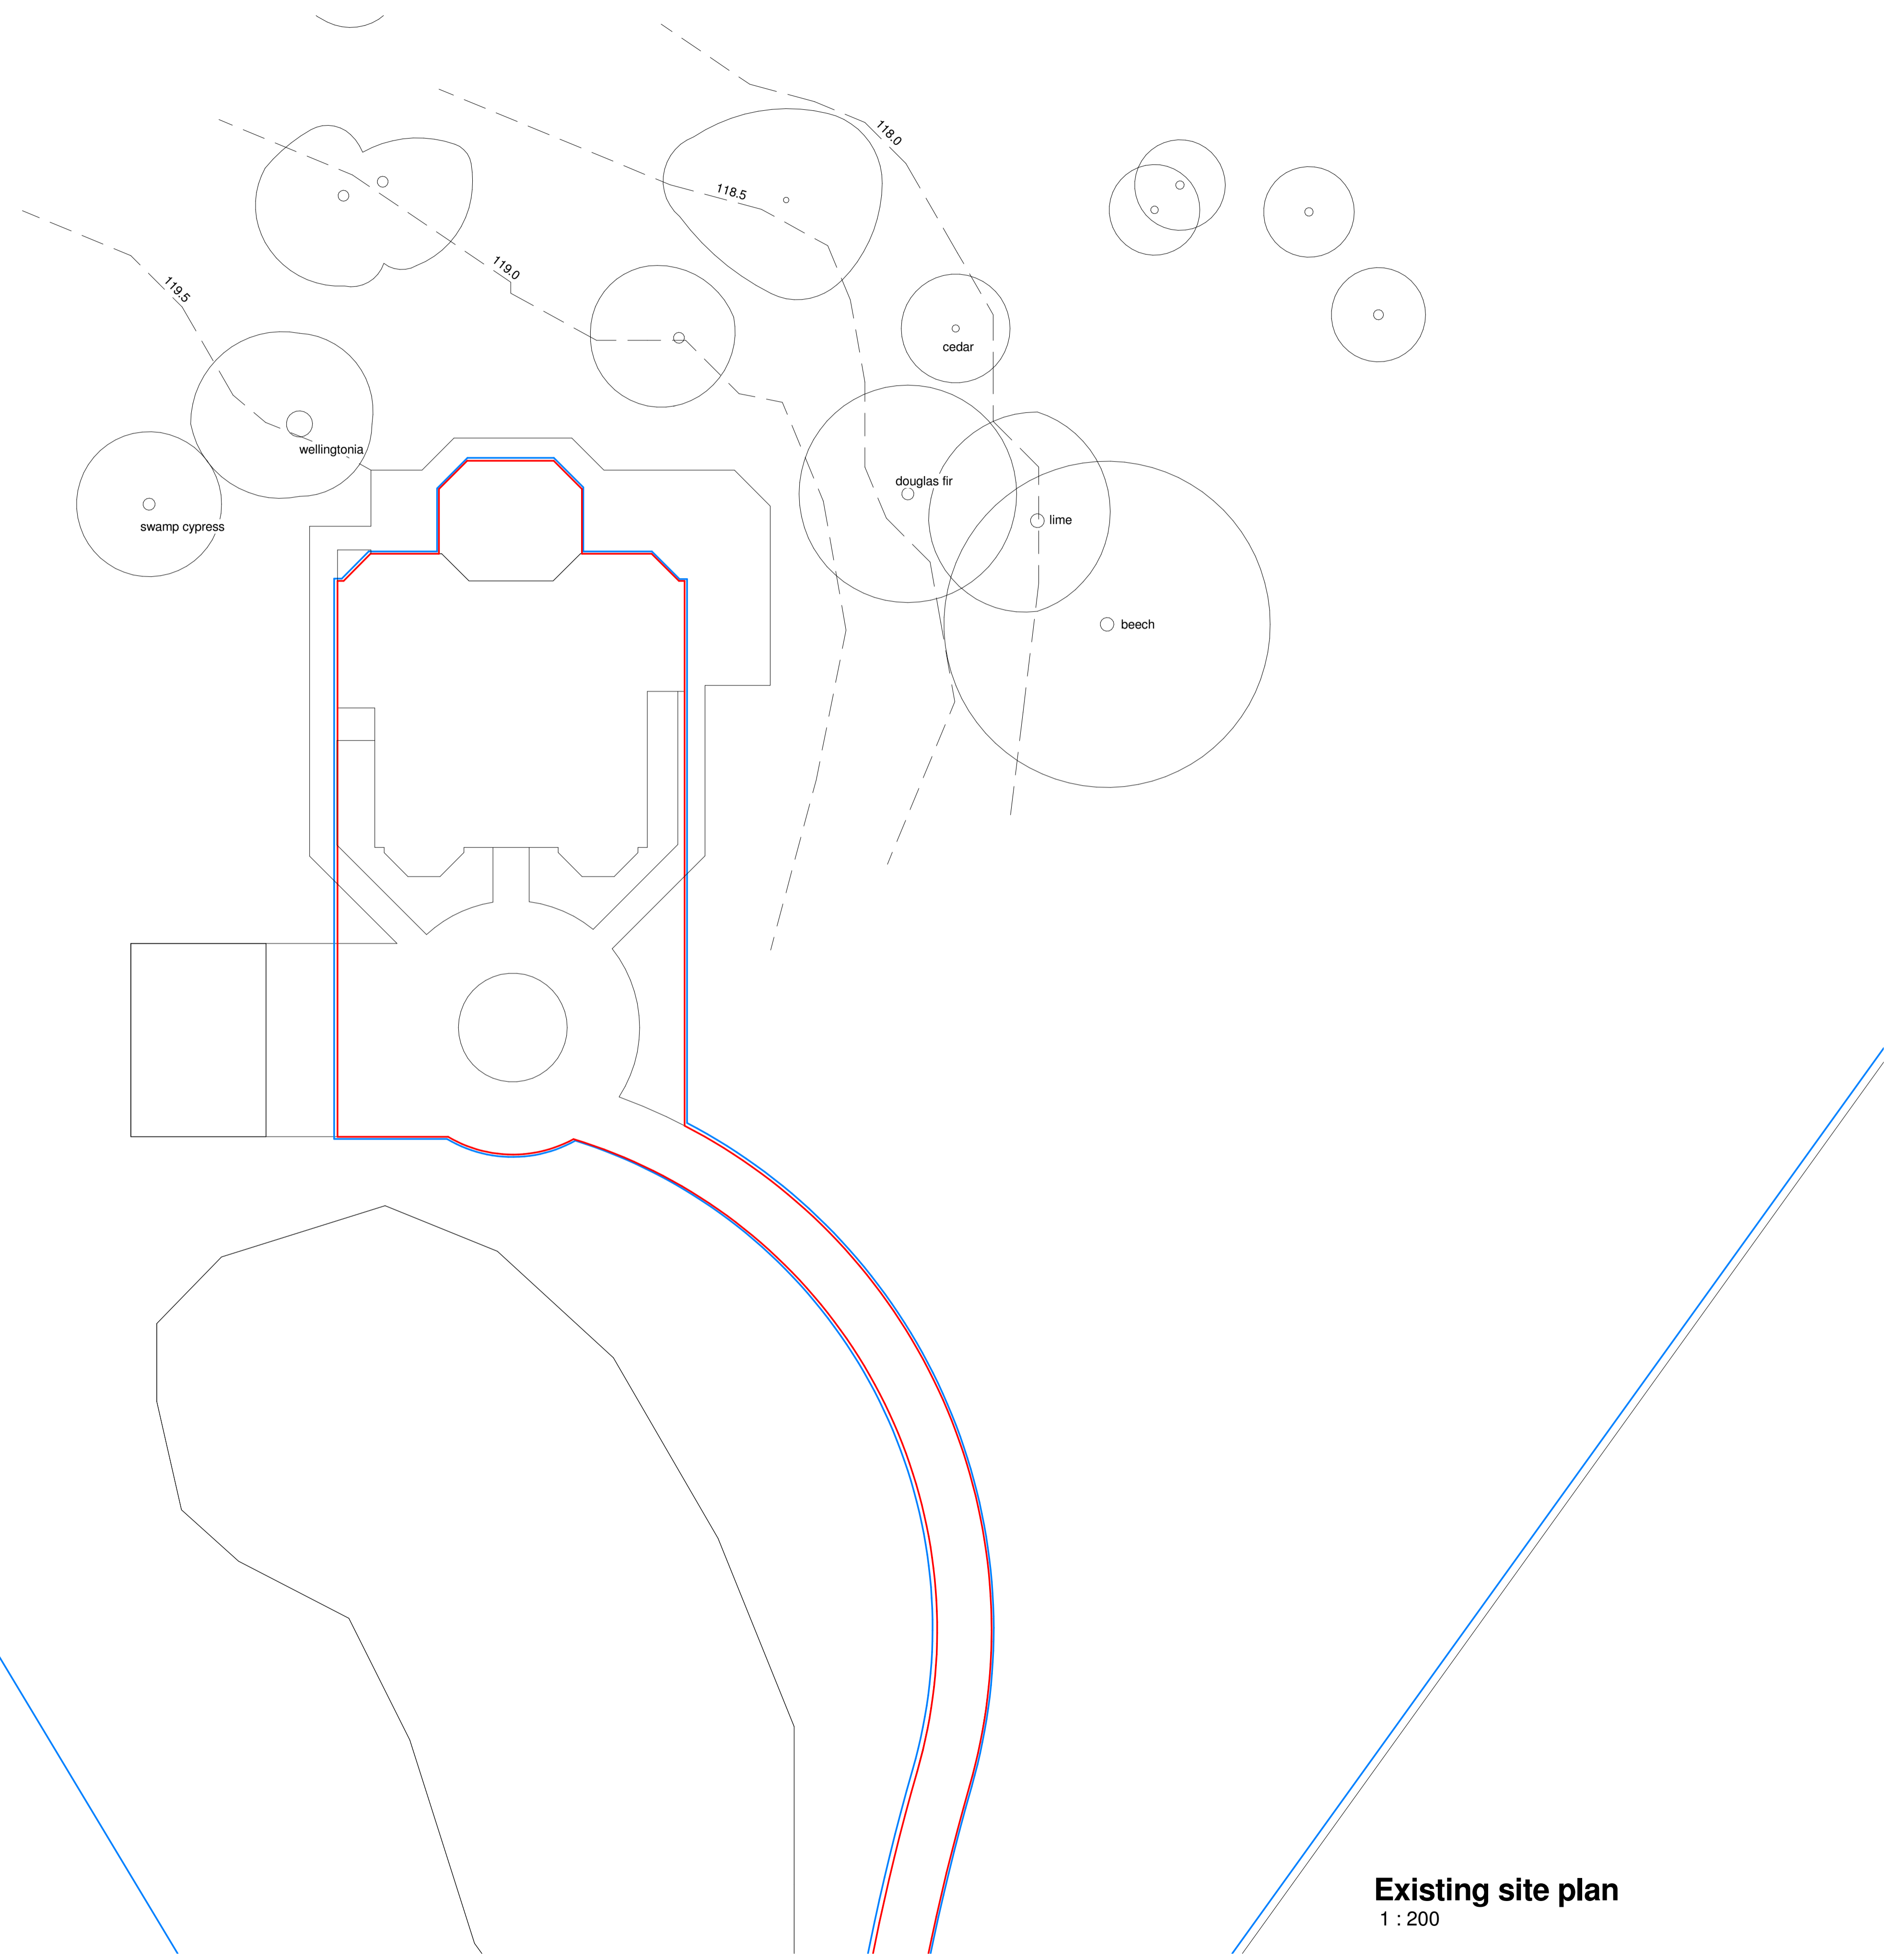

Existing site plan
 1 : 200

A	red line added	14/12/2016
REV	AMENDMENTS	DATE
DRAWN BY Author		DATE 10/07/16
SCALE (@ A1) 1 : 200		PROJECT NUMBER Project Number
CHECKED BY Checker		APPROVED
TITLE Existing site plan		
PROJECT Lake View, Leggatts Park, Potters Bar, EN6 1NZ		
DRAWING NUMBER 16 1000-5 A		

14/12/2016 16:18:56