





Chase new Homes
16-18 Howard Business park
Howard Close
Waltham Abbey
Essex
EN9 1XE


Tel: 01992 766558
fax: 01992 715406

The Excitement is Building

NOTES

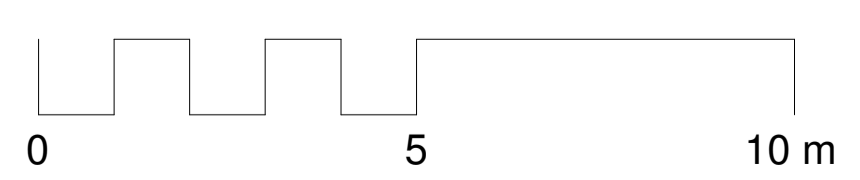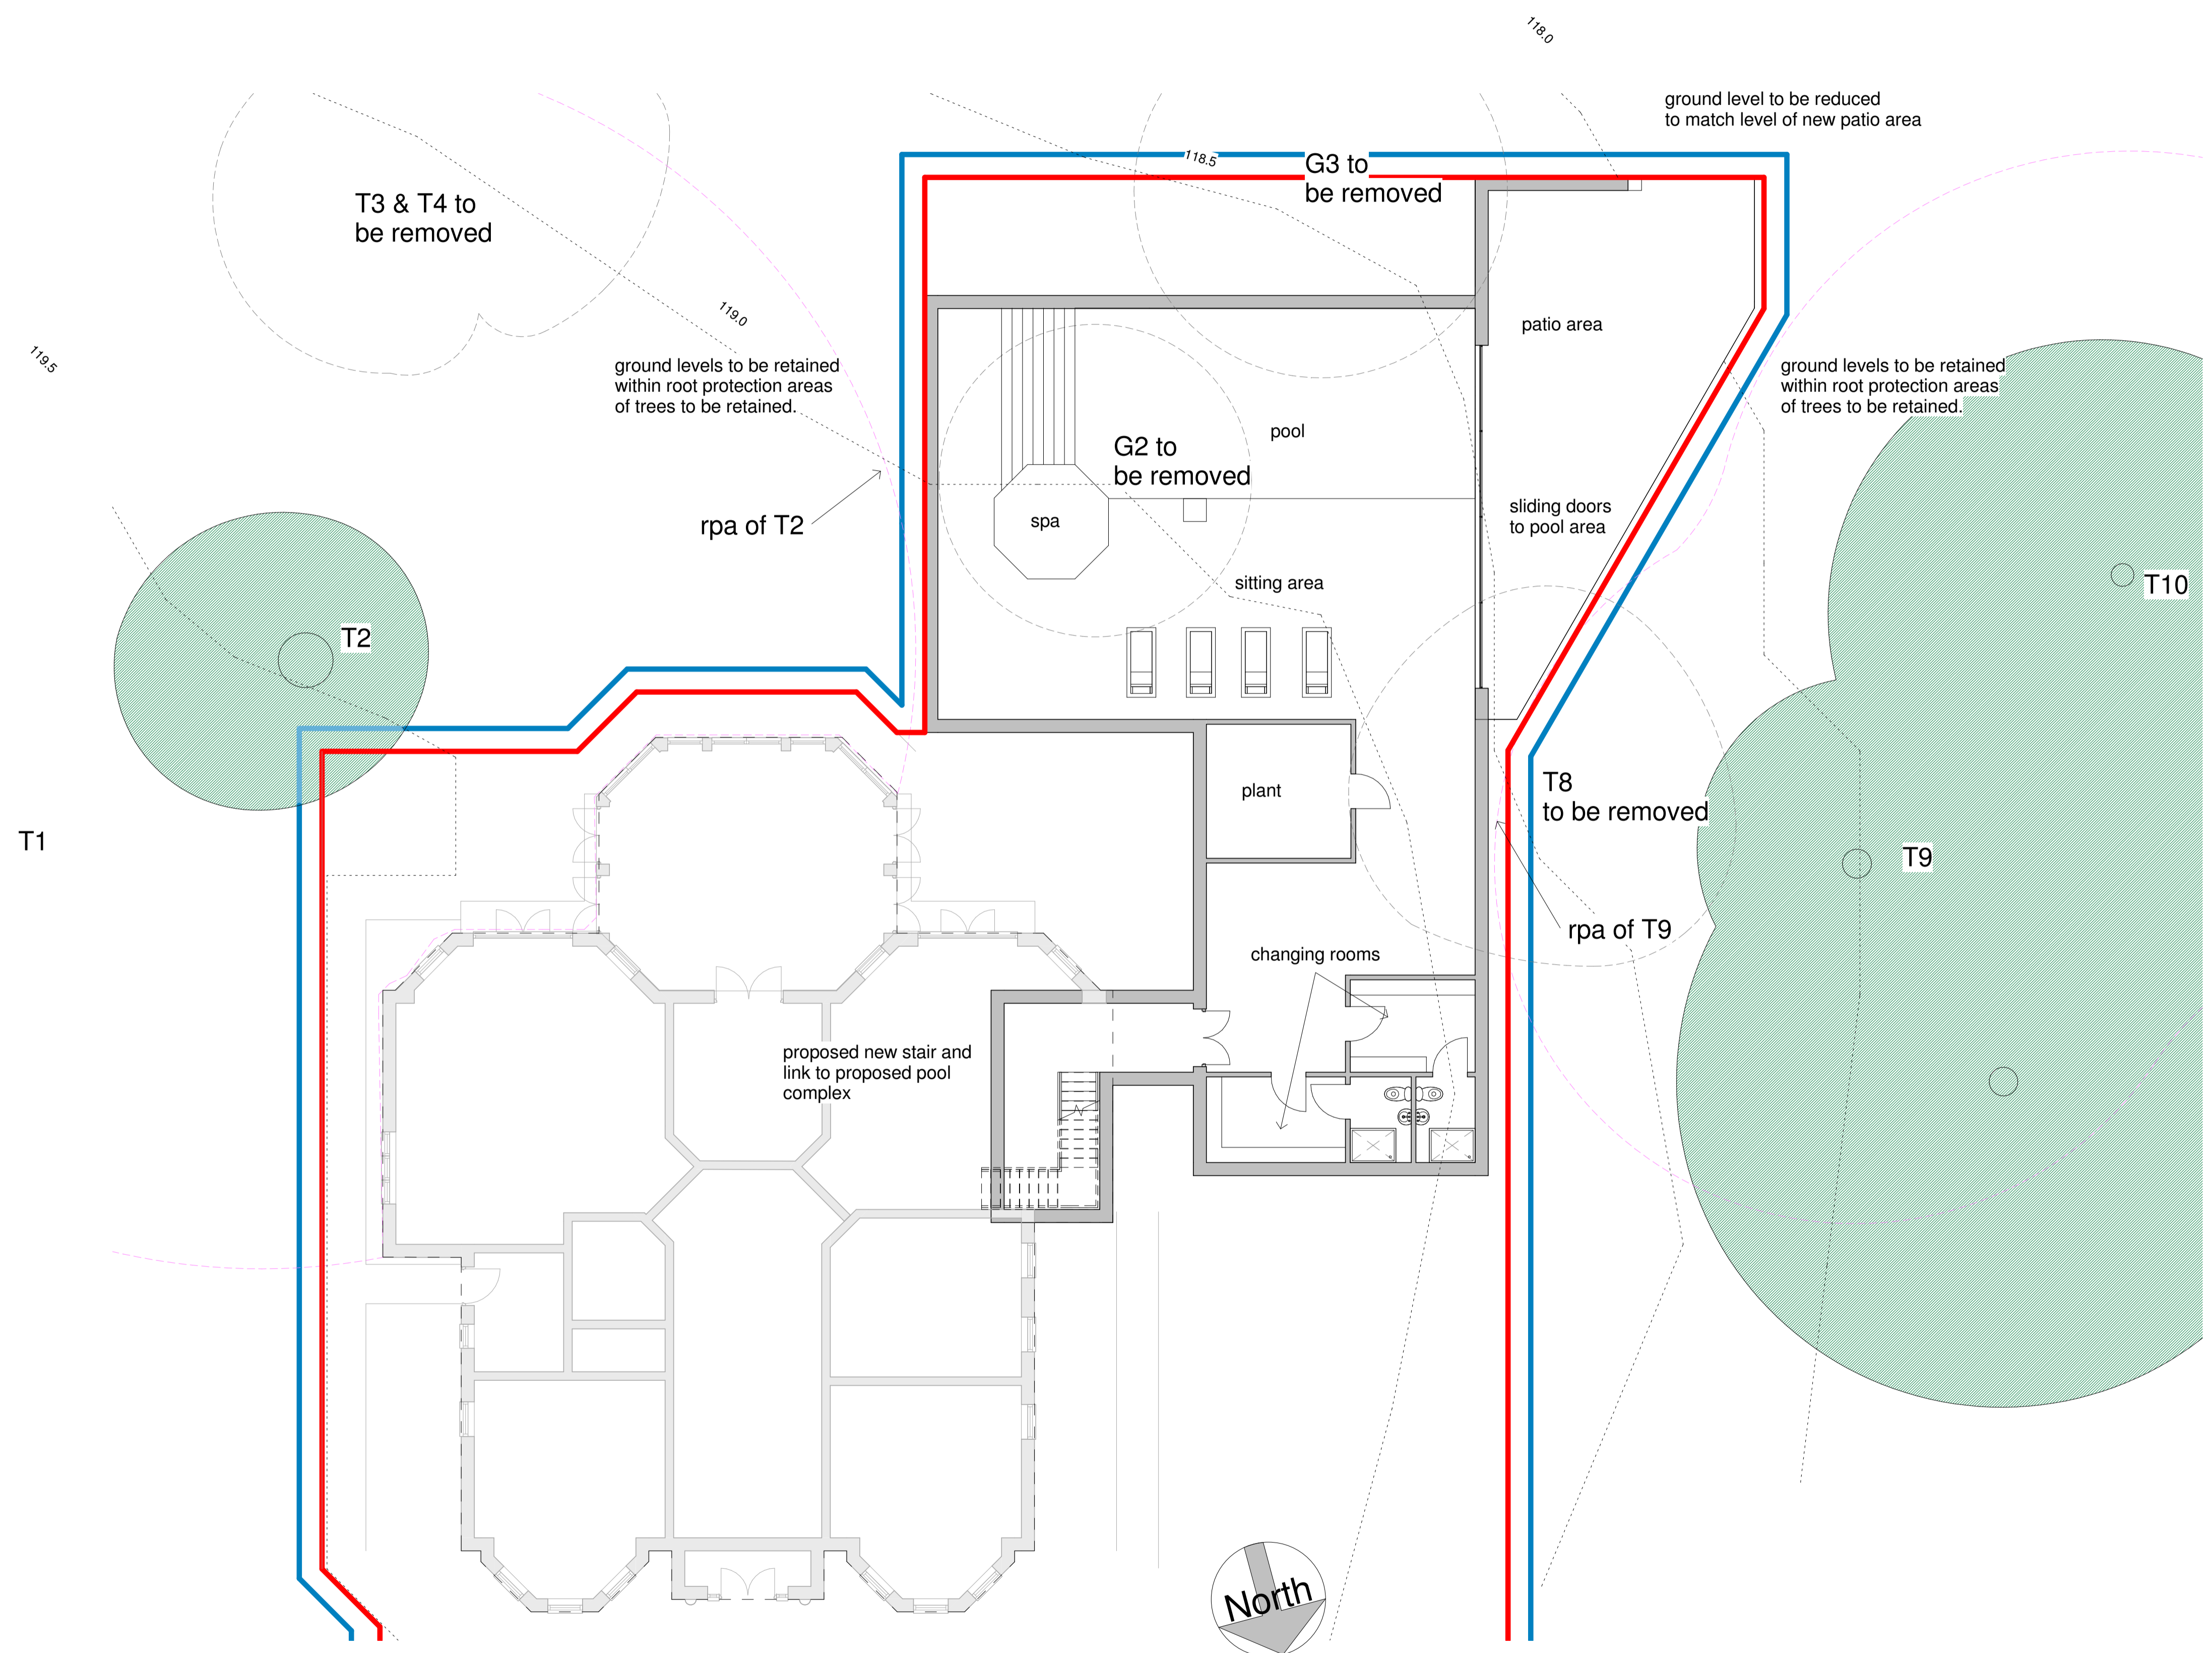

Basement floor
1 : 100

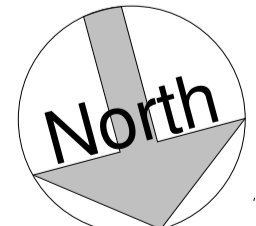

REV	AMENDMENTS	DATE
DRAWN BY Author		DATE 03/06/17
SCALE (@ A1) 1 : 100		PROJECT NUMBER Project Number
CHECKED BY Checker		APPROVED
TITLE Proposed new subterranean pool complex and new link to existing house floor plans		
PROJECT Lake View, Leggatts Park, Potters Bar, EN6 1NZ		
DRAWING NUMBER 16 2000-1		

06/03/2017 15:01:20