




Chase new Homes
16-18 Howard Business park
Howard Close
Waltham Abbey
Essex
EN9 1XE


Tel: 01992 766858
fax: 01992 715406

The Excitement is Building

NOTES

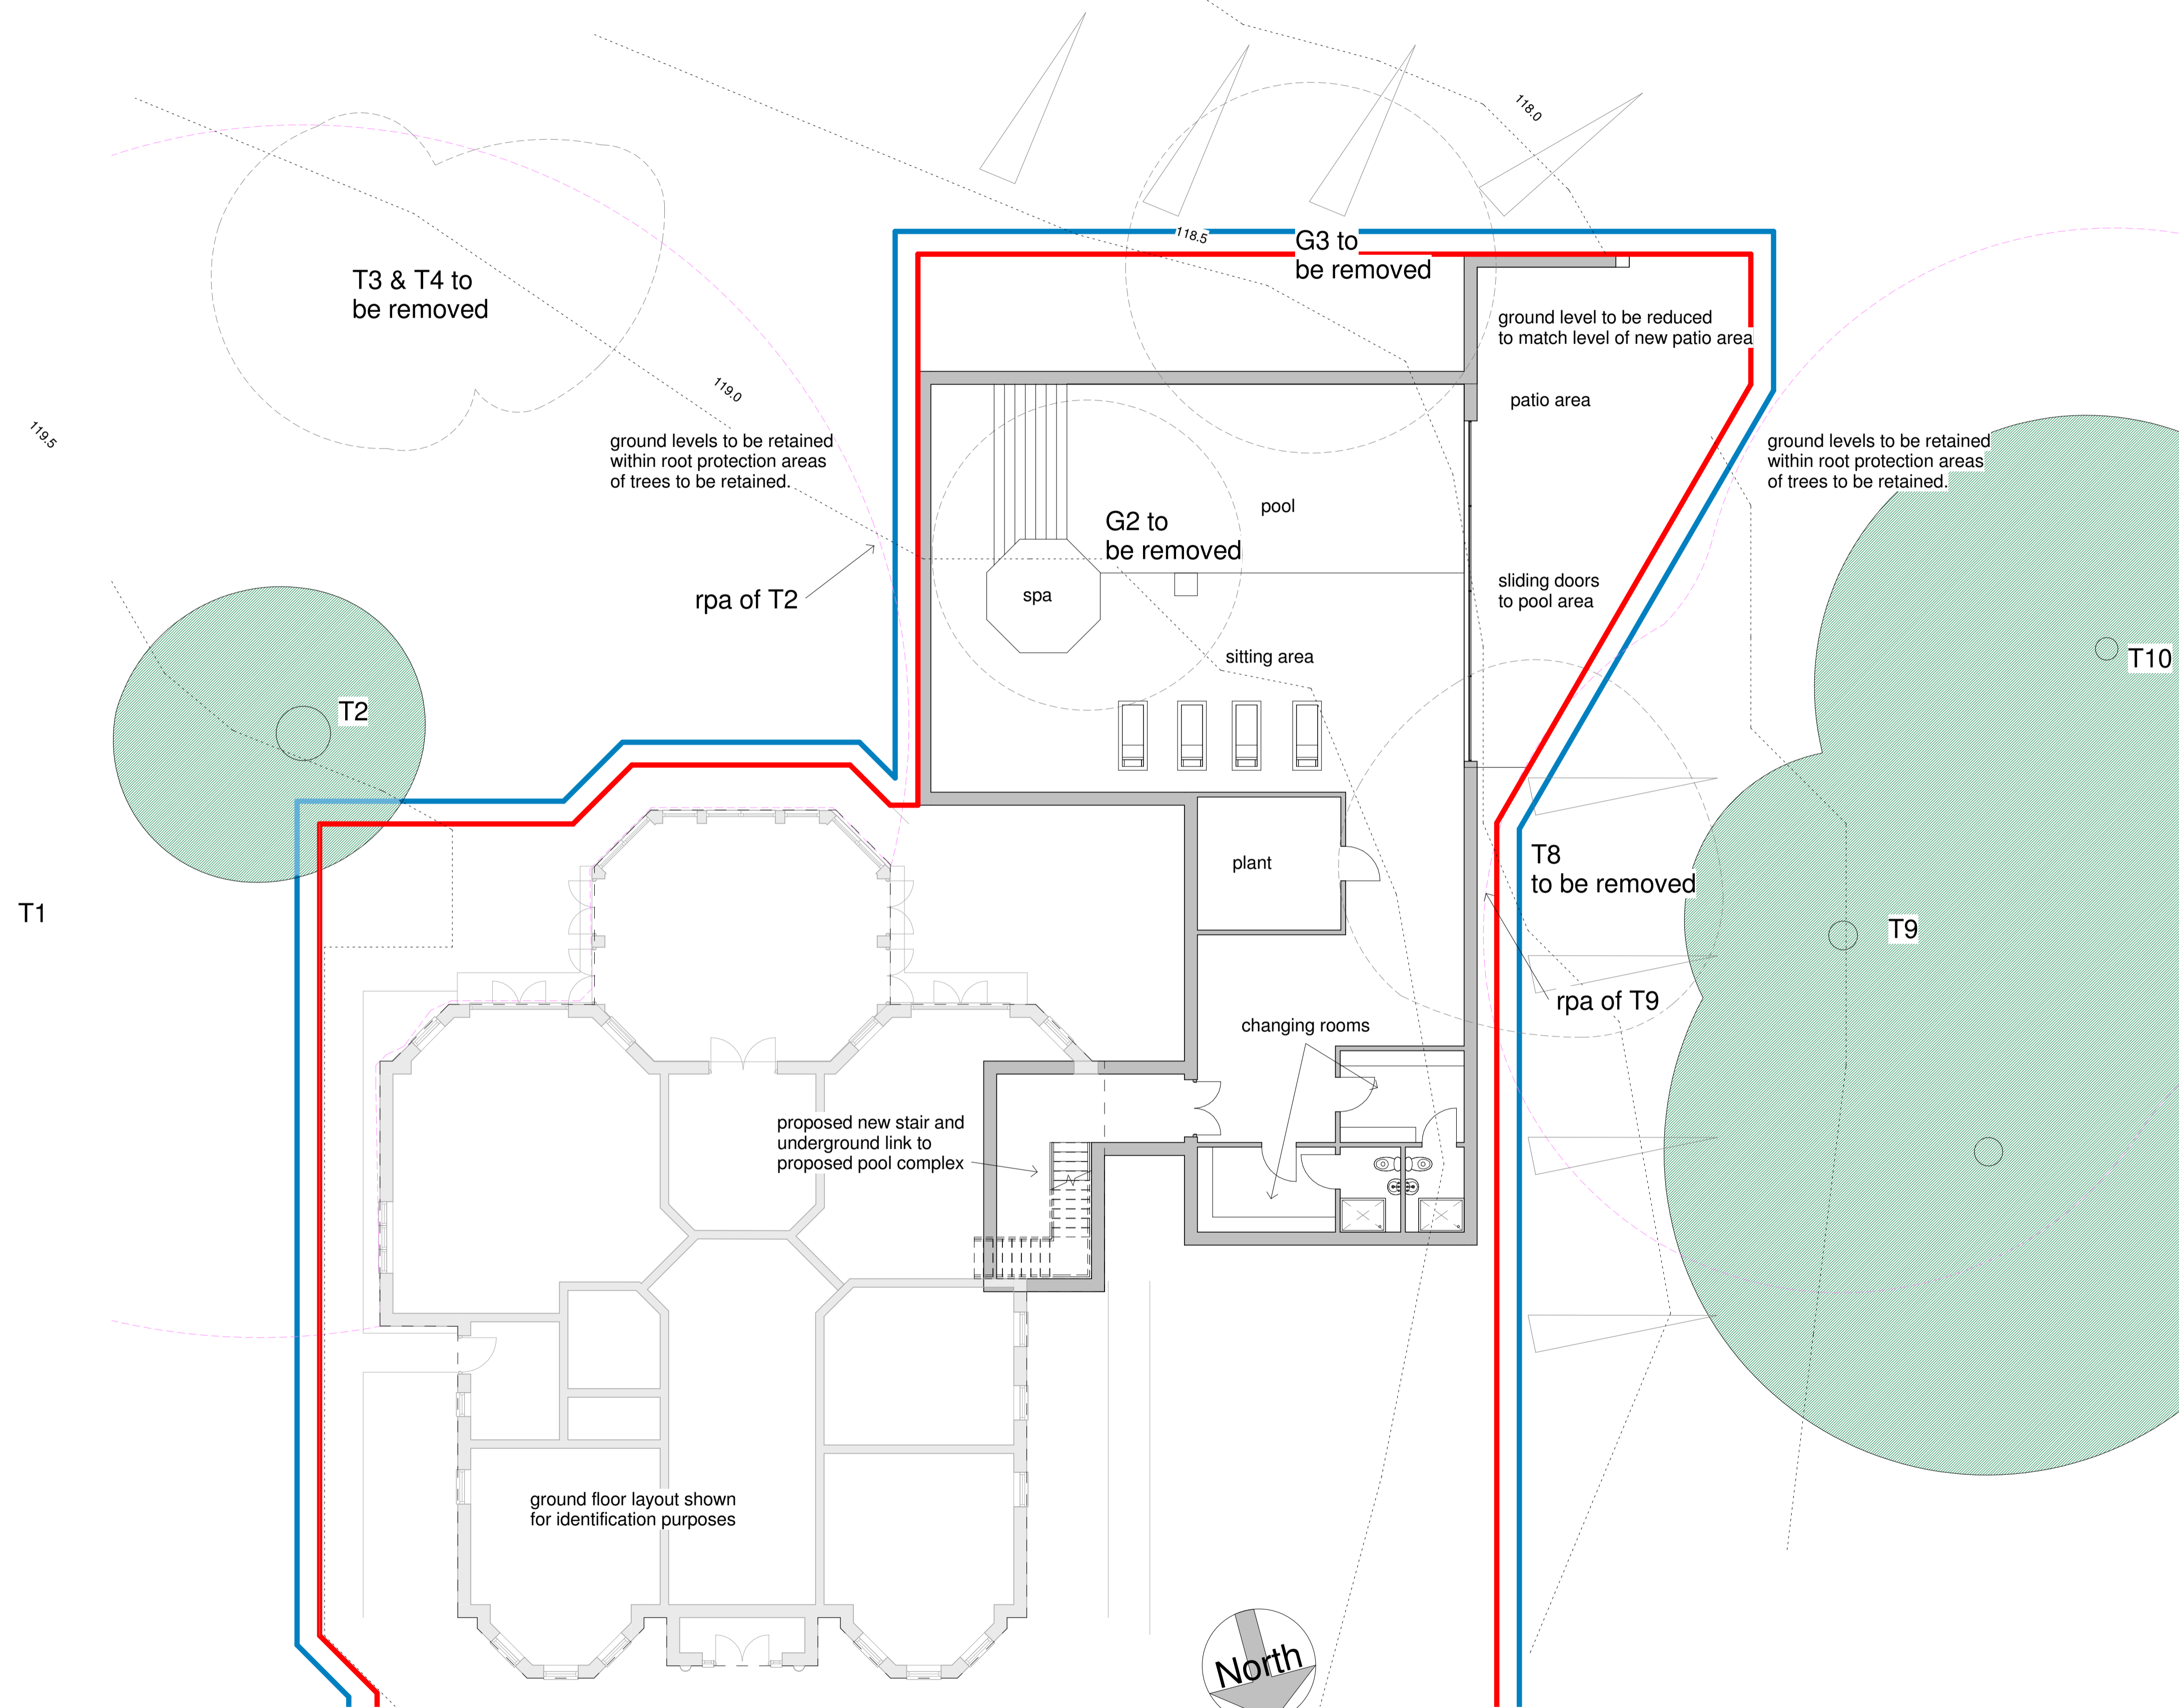

Basement floor
1 : 100

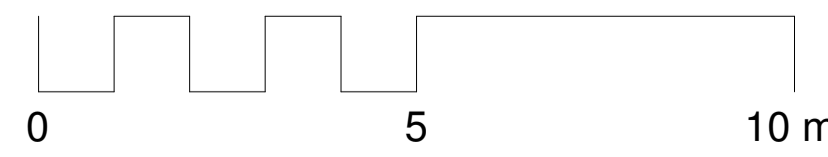

REV	AMENDMENTS	DATE
B	general revisions	05/05/2017
A	general revisions	14/03/2017
DRAWN BY		DATE
Author		03/06/17
SCALE (@ A1)		PROJECT NUMBER
1 : 100		Project Number
CHECKED BY		APPROVED
Checker		
TITLE		
Proposed new subterranean pool complex and new link to existing house floor plans		
PROJECT		
Lake View, Leggatts Park, Potters Bar, EN6 1NZ		
DRAWING NUMBER		
16 2000-1 B		

05/05/2017 17:00:12