


NOTES

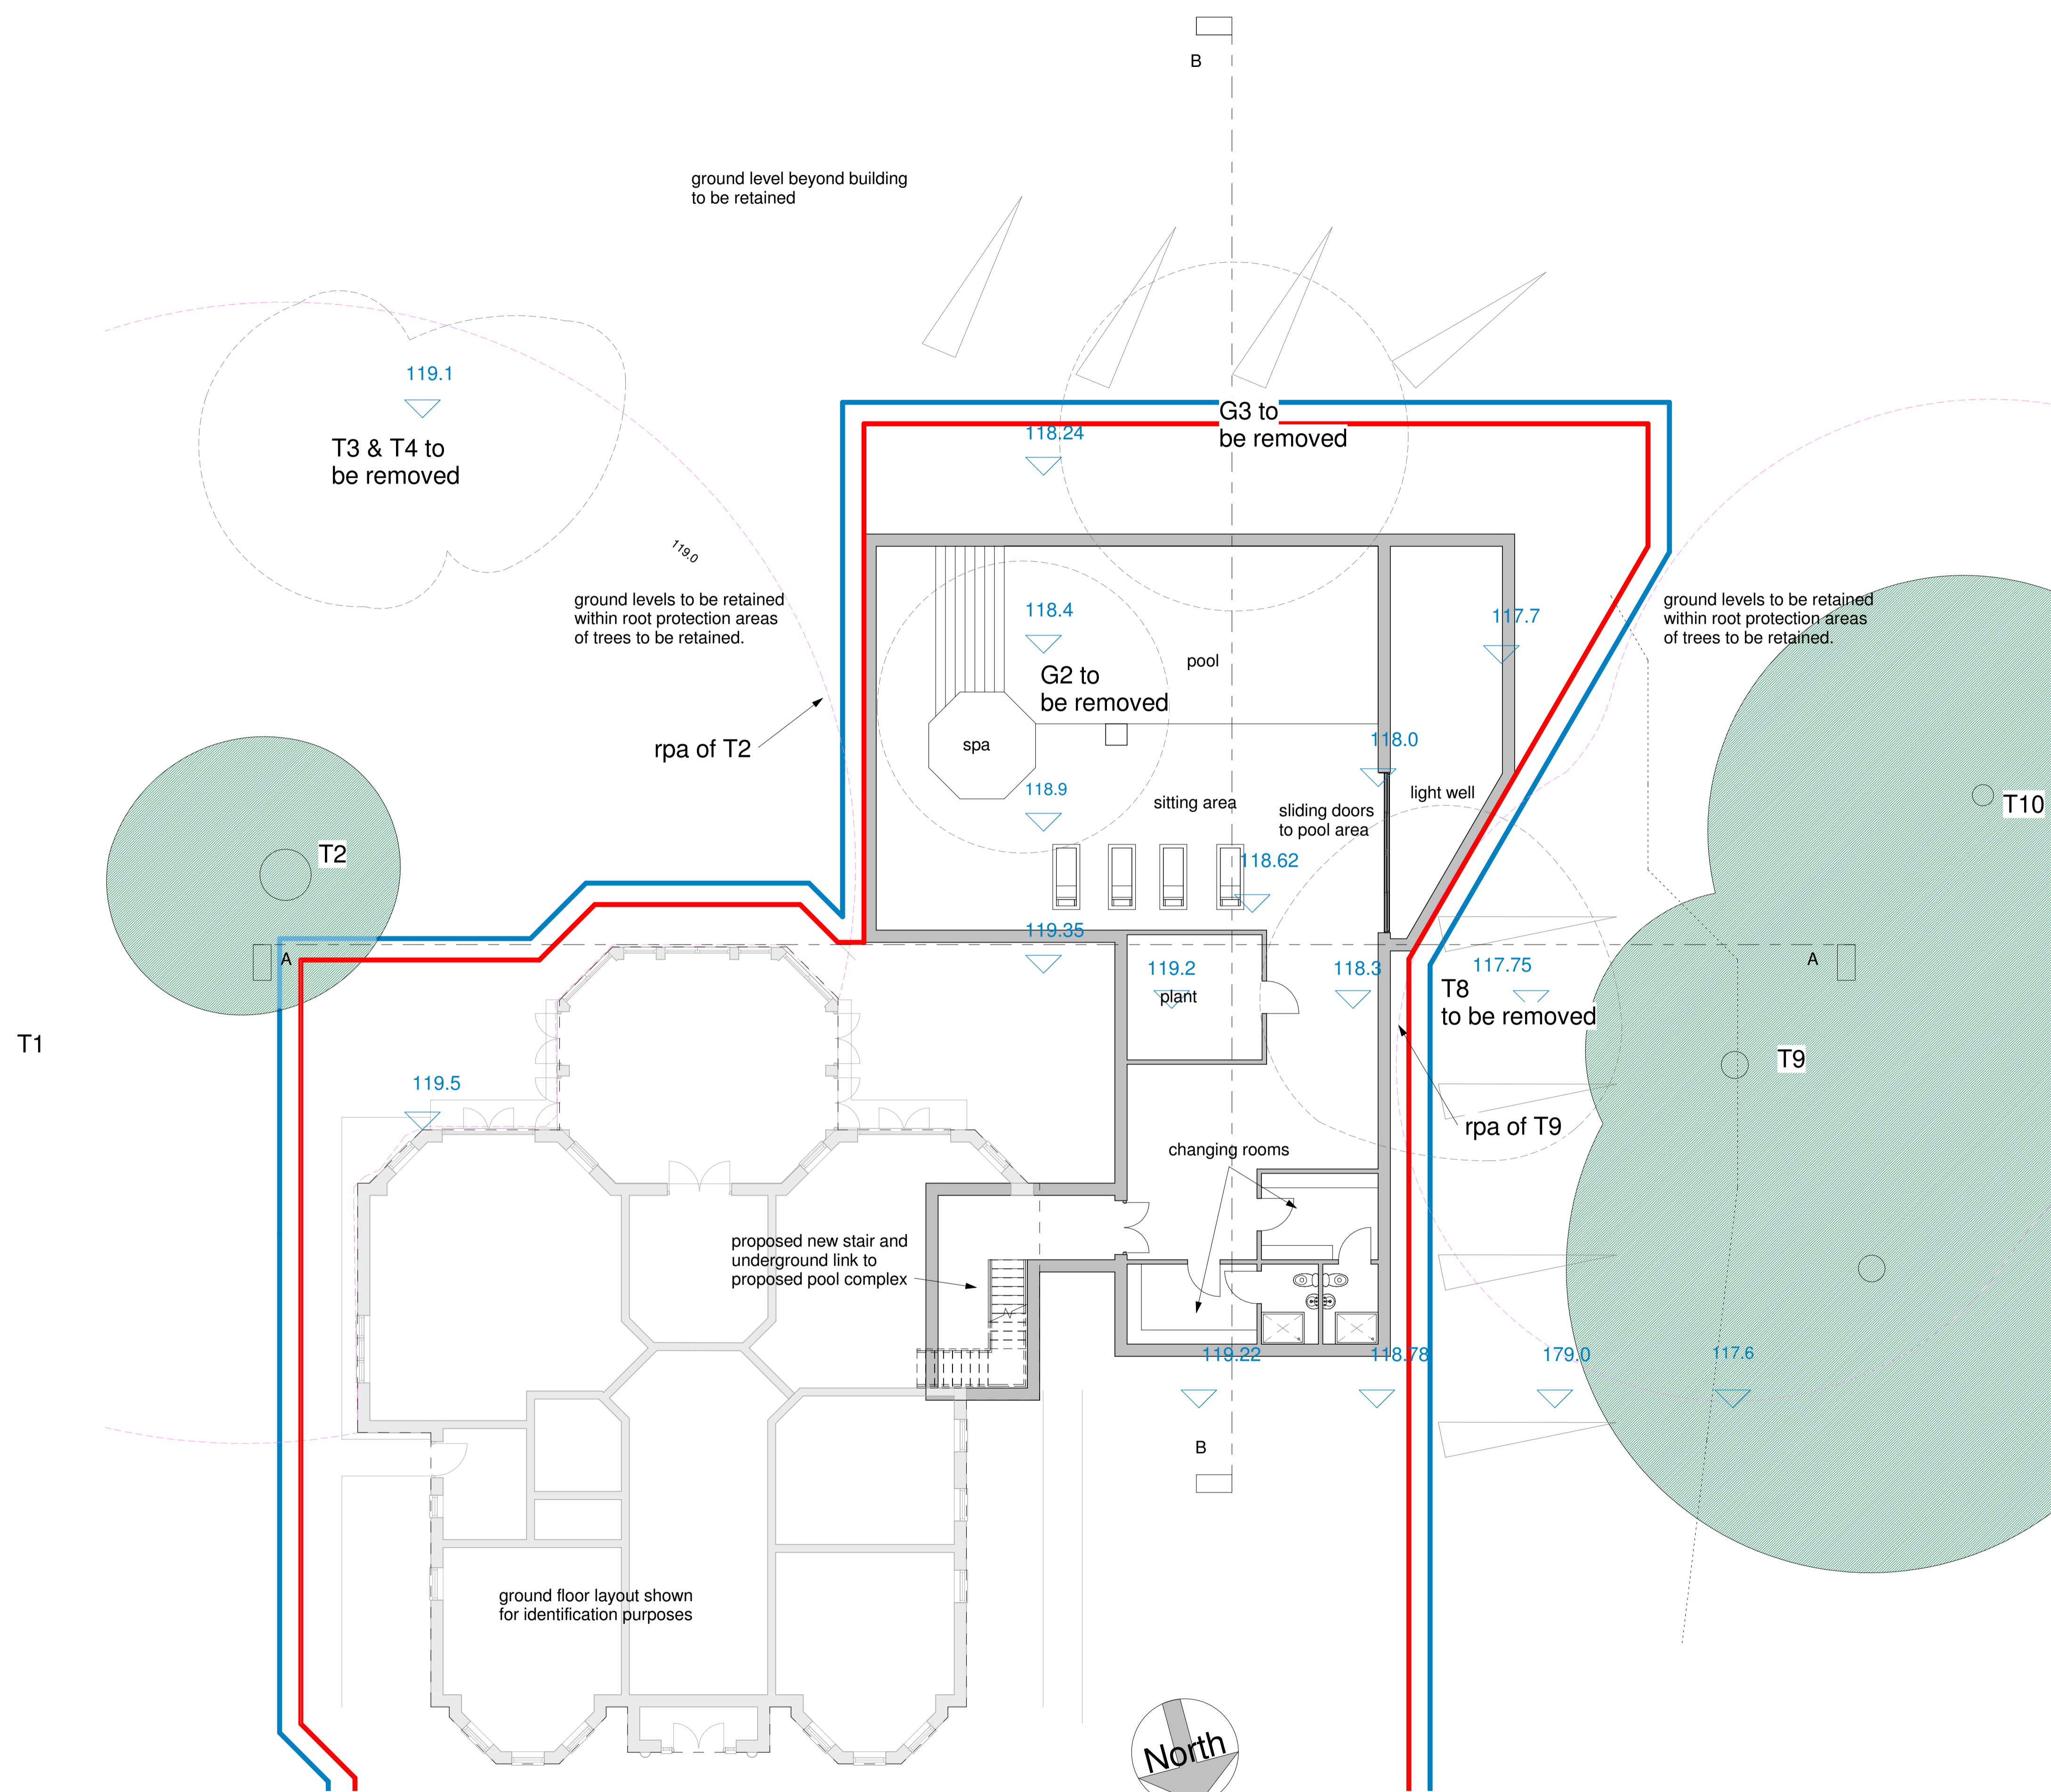

**Basement floor**  
1 : 100

REV	AMENDMENTS	DATE
E	general revisions	09/05/2017
D	levels revised	09/05/2017
C	general revisions	08/05/2017
B	general revisions	05/05/2017
A	general revisions	14/03/2017

DRAWN BY Author	DATE 03/06/17
SCALE (@ A1) 1 : 100	PROJECT NUMBER Project Number
CHECKED BY Checker	APPROVED

TITLE  
Proposed new subterranean pool complex and new link to existing house floor plans

PROJECT  
Lake View, Leggatts Park, Potters Bar, EN6 1NZ

DRAWING NUMBER  
16 2000-1 E