



Chase new Homes  
16-18 Howard Business park  
Howard Close  
Waltham Abbey  
Essex  
EN9 1XE


Tel: 01992 766558  
fax: 01992 715406

*The Excitement is Building*


NOTES




**proposed south elevation**  
1 : 100

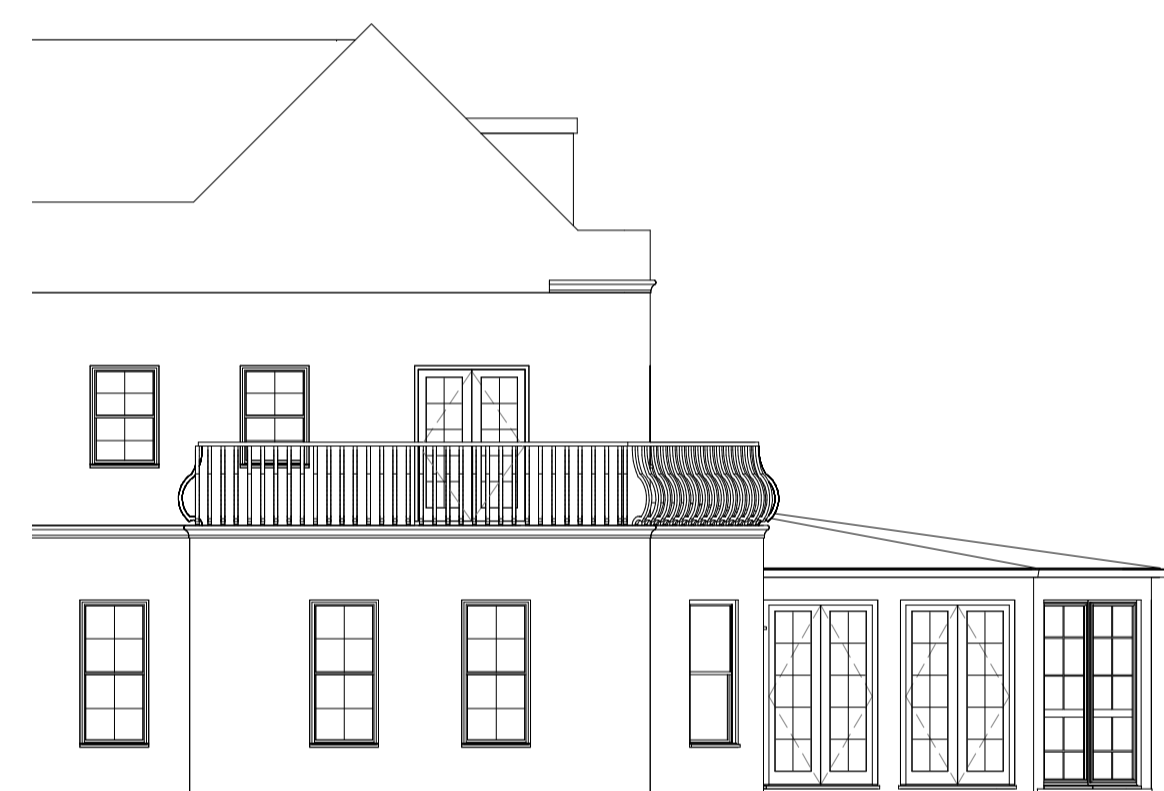

**proposed west elevation**  
1 : 100

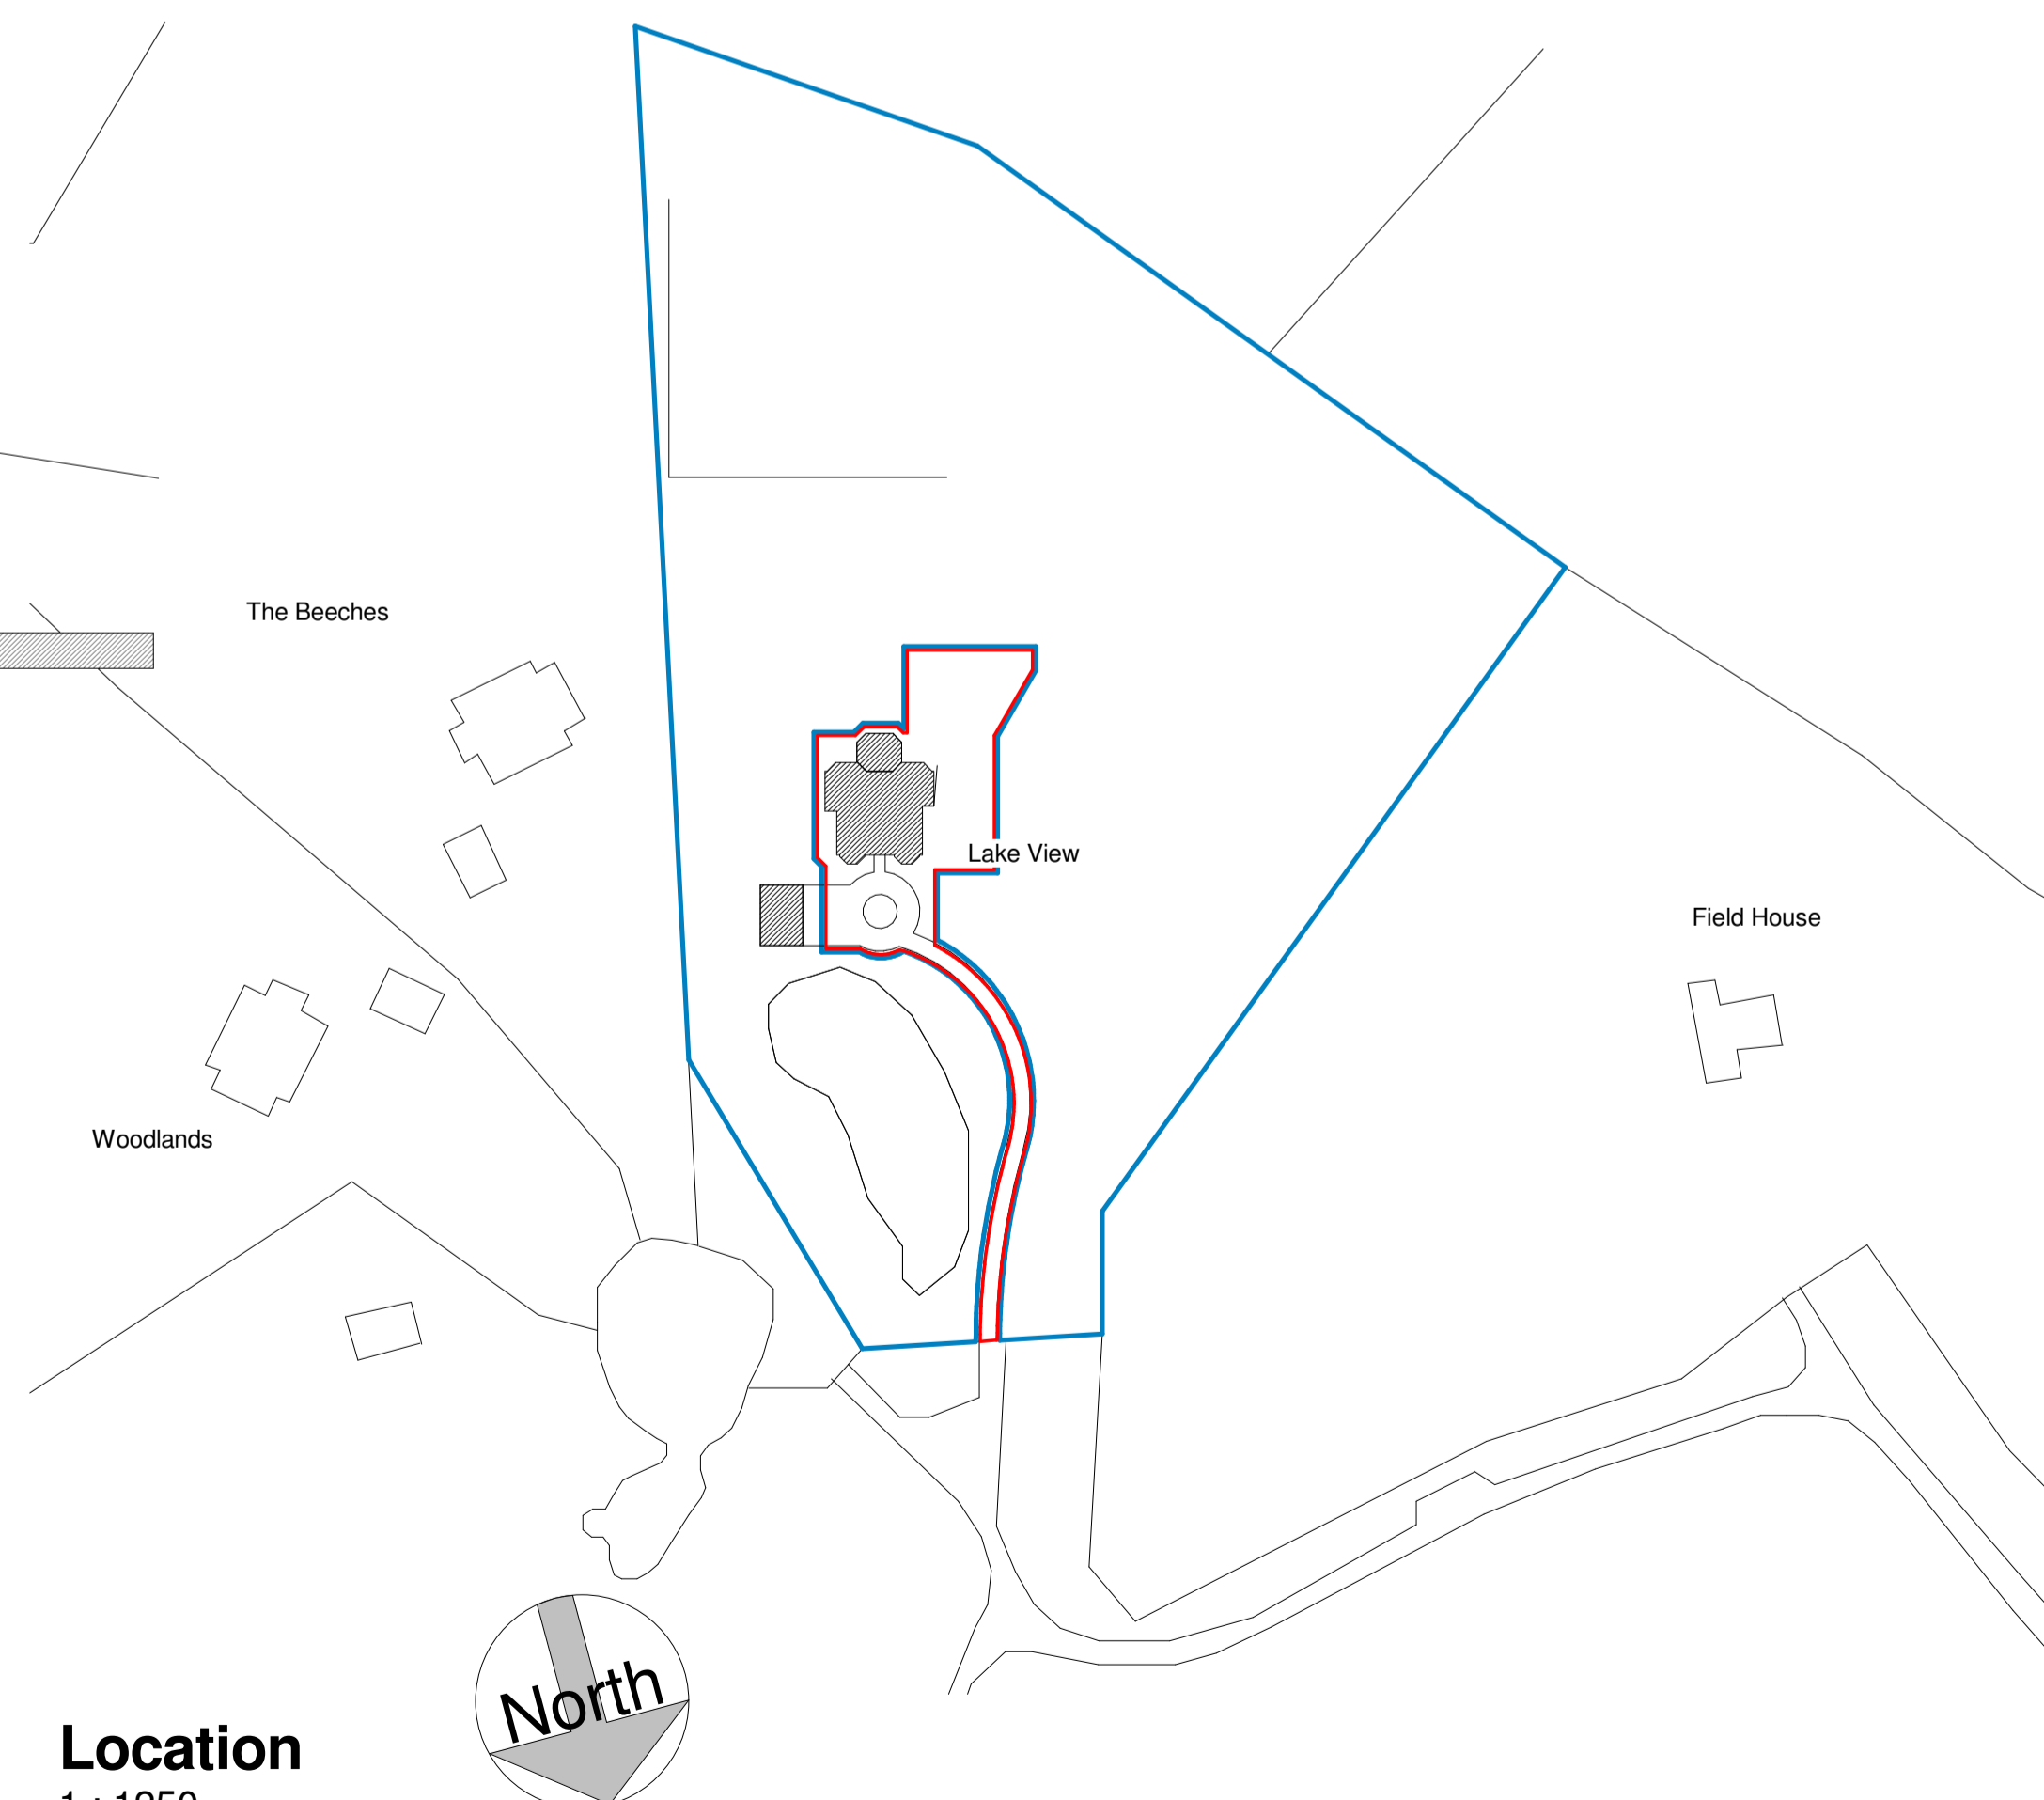

**Location**  
1 : 1250

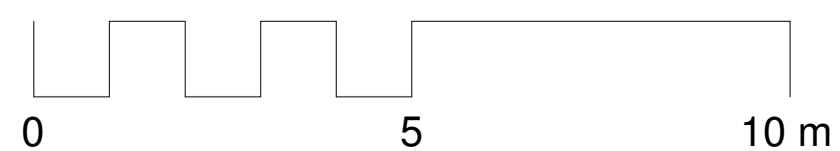

REV	AMENDMENTS	DATE
DRAWN BY Author		DATE 03/06/17
SCALE (@ A1) As indicated		PROJECT NUMBER Project Number
CHECKED BY Checker		APPROVED
TITLE Proposed new subterranean pool complex and new link to existing house elevations and location plan		
PROJECT Lake View, Leggatts Park, Potters Bar, EN6 1NZ		
DRAWING NUMBER 16 2000-2		