




Chase new Homes  
16-18 Howard Business park  
Howard Close  
Waltham Abbey  
Essex  
EN9 1XE

Tel: 01992 766658  
fax: 01992 715406

*The Excitement is Building*


NOTES

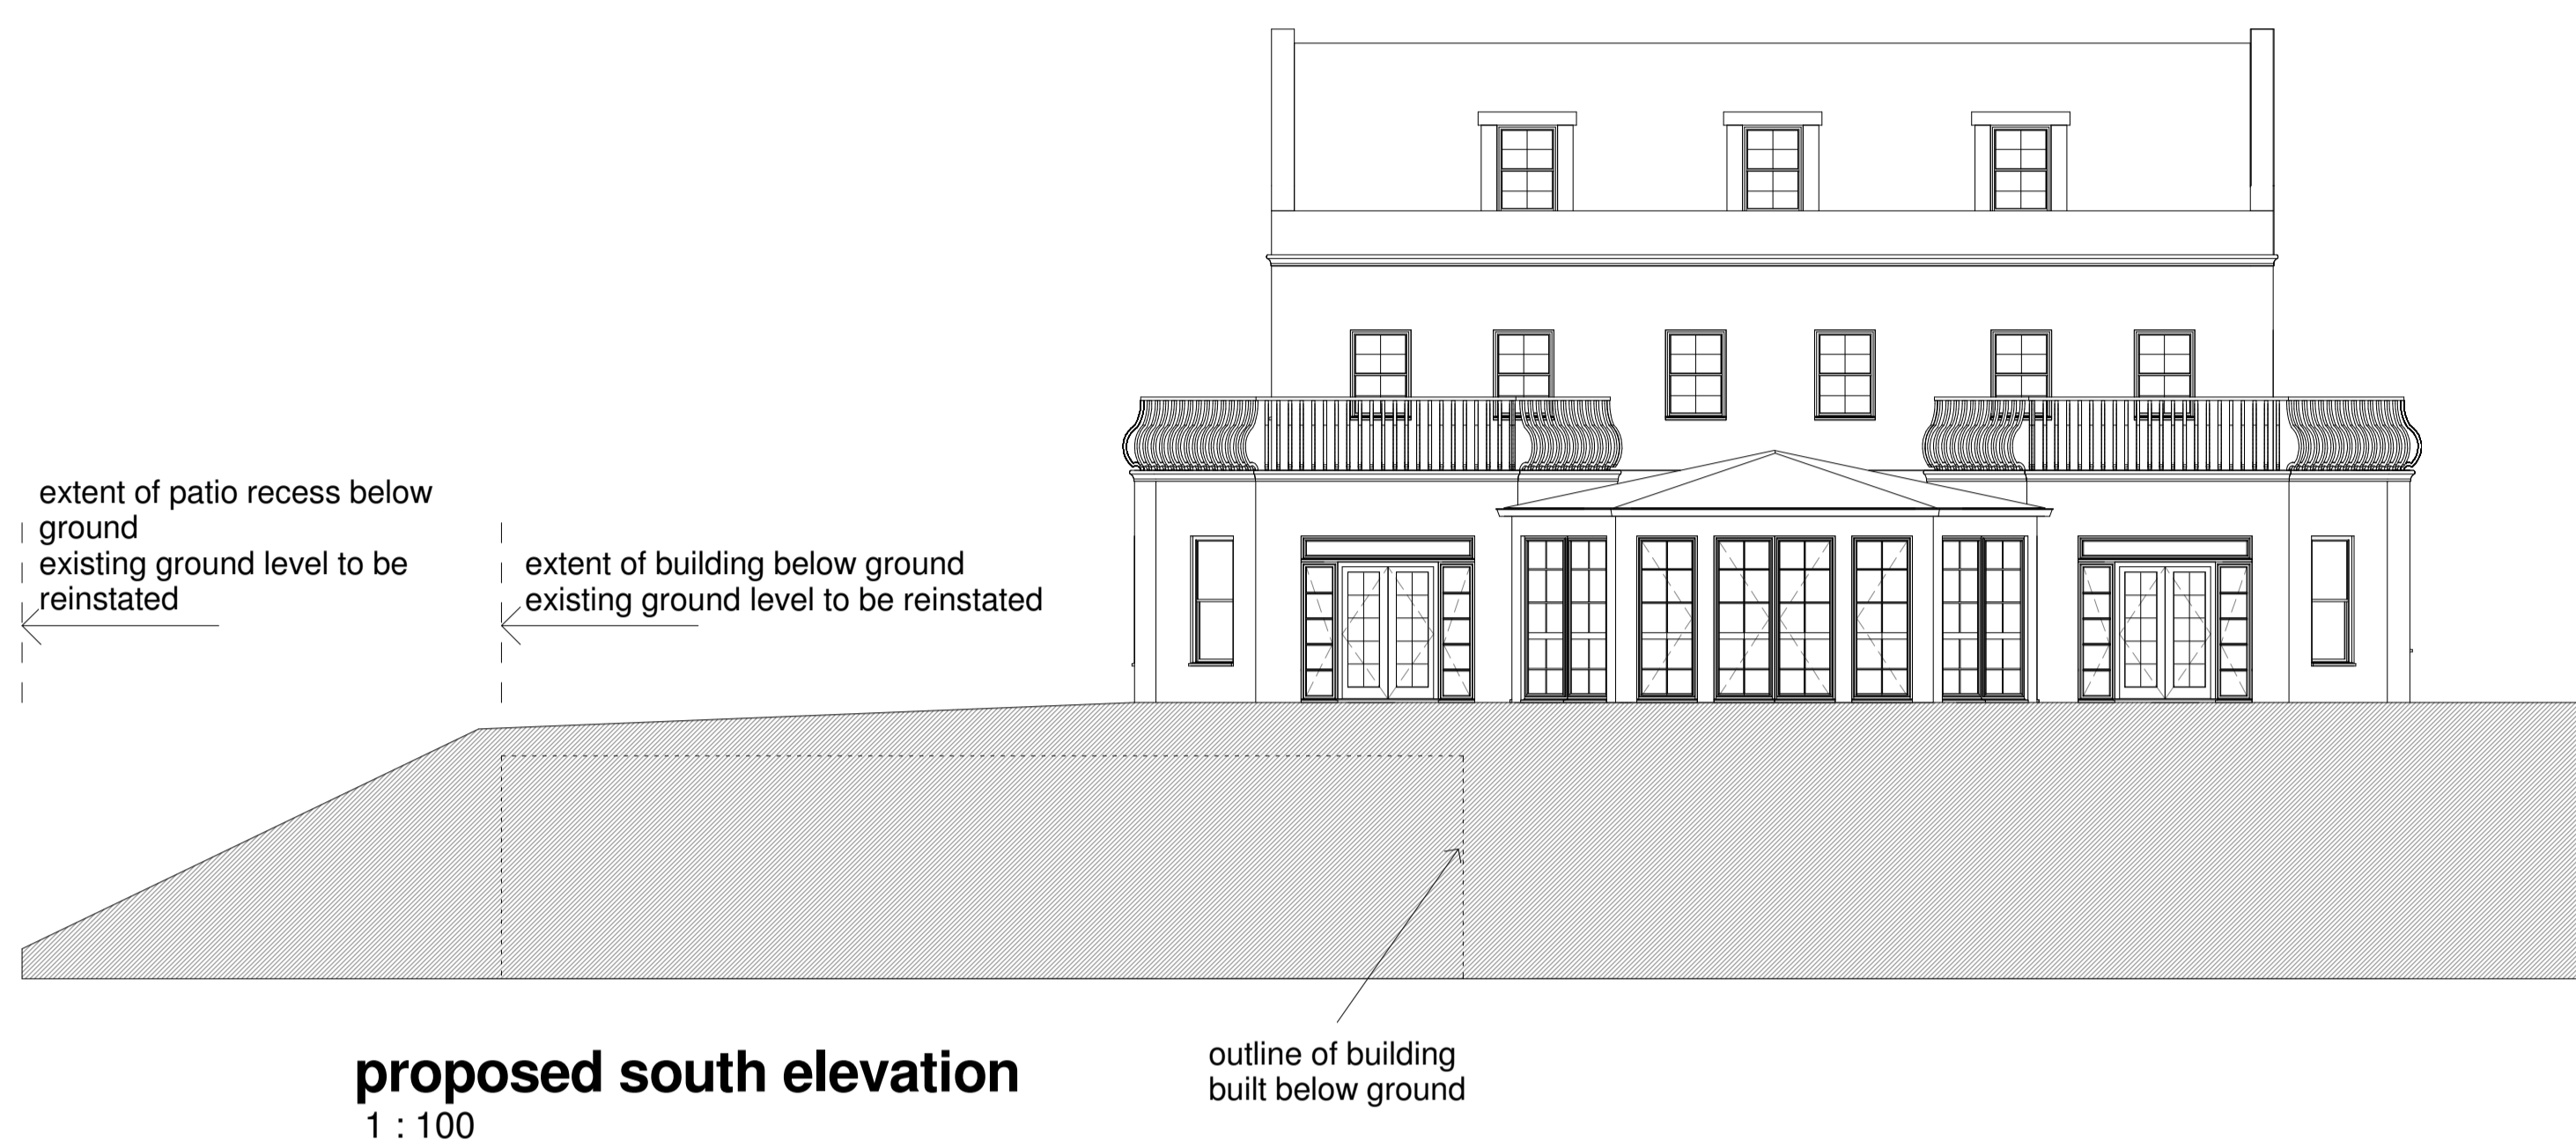




**proposed south elevation**  
1 : 100



**proposed east elevation**  
1 : 100

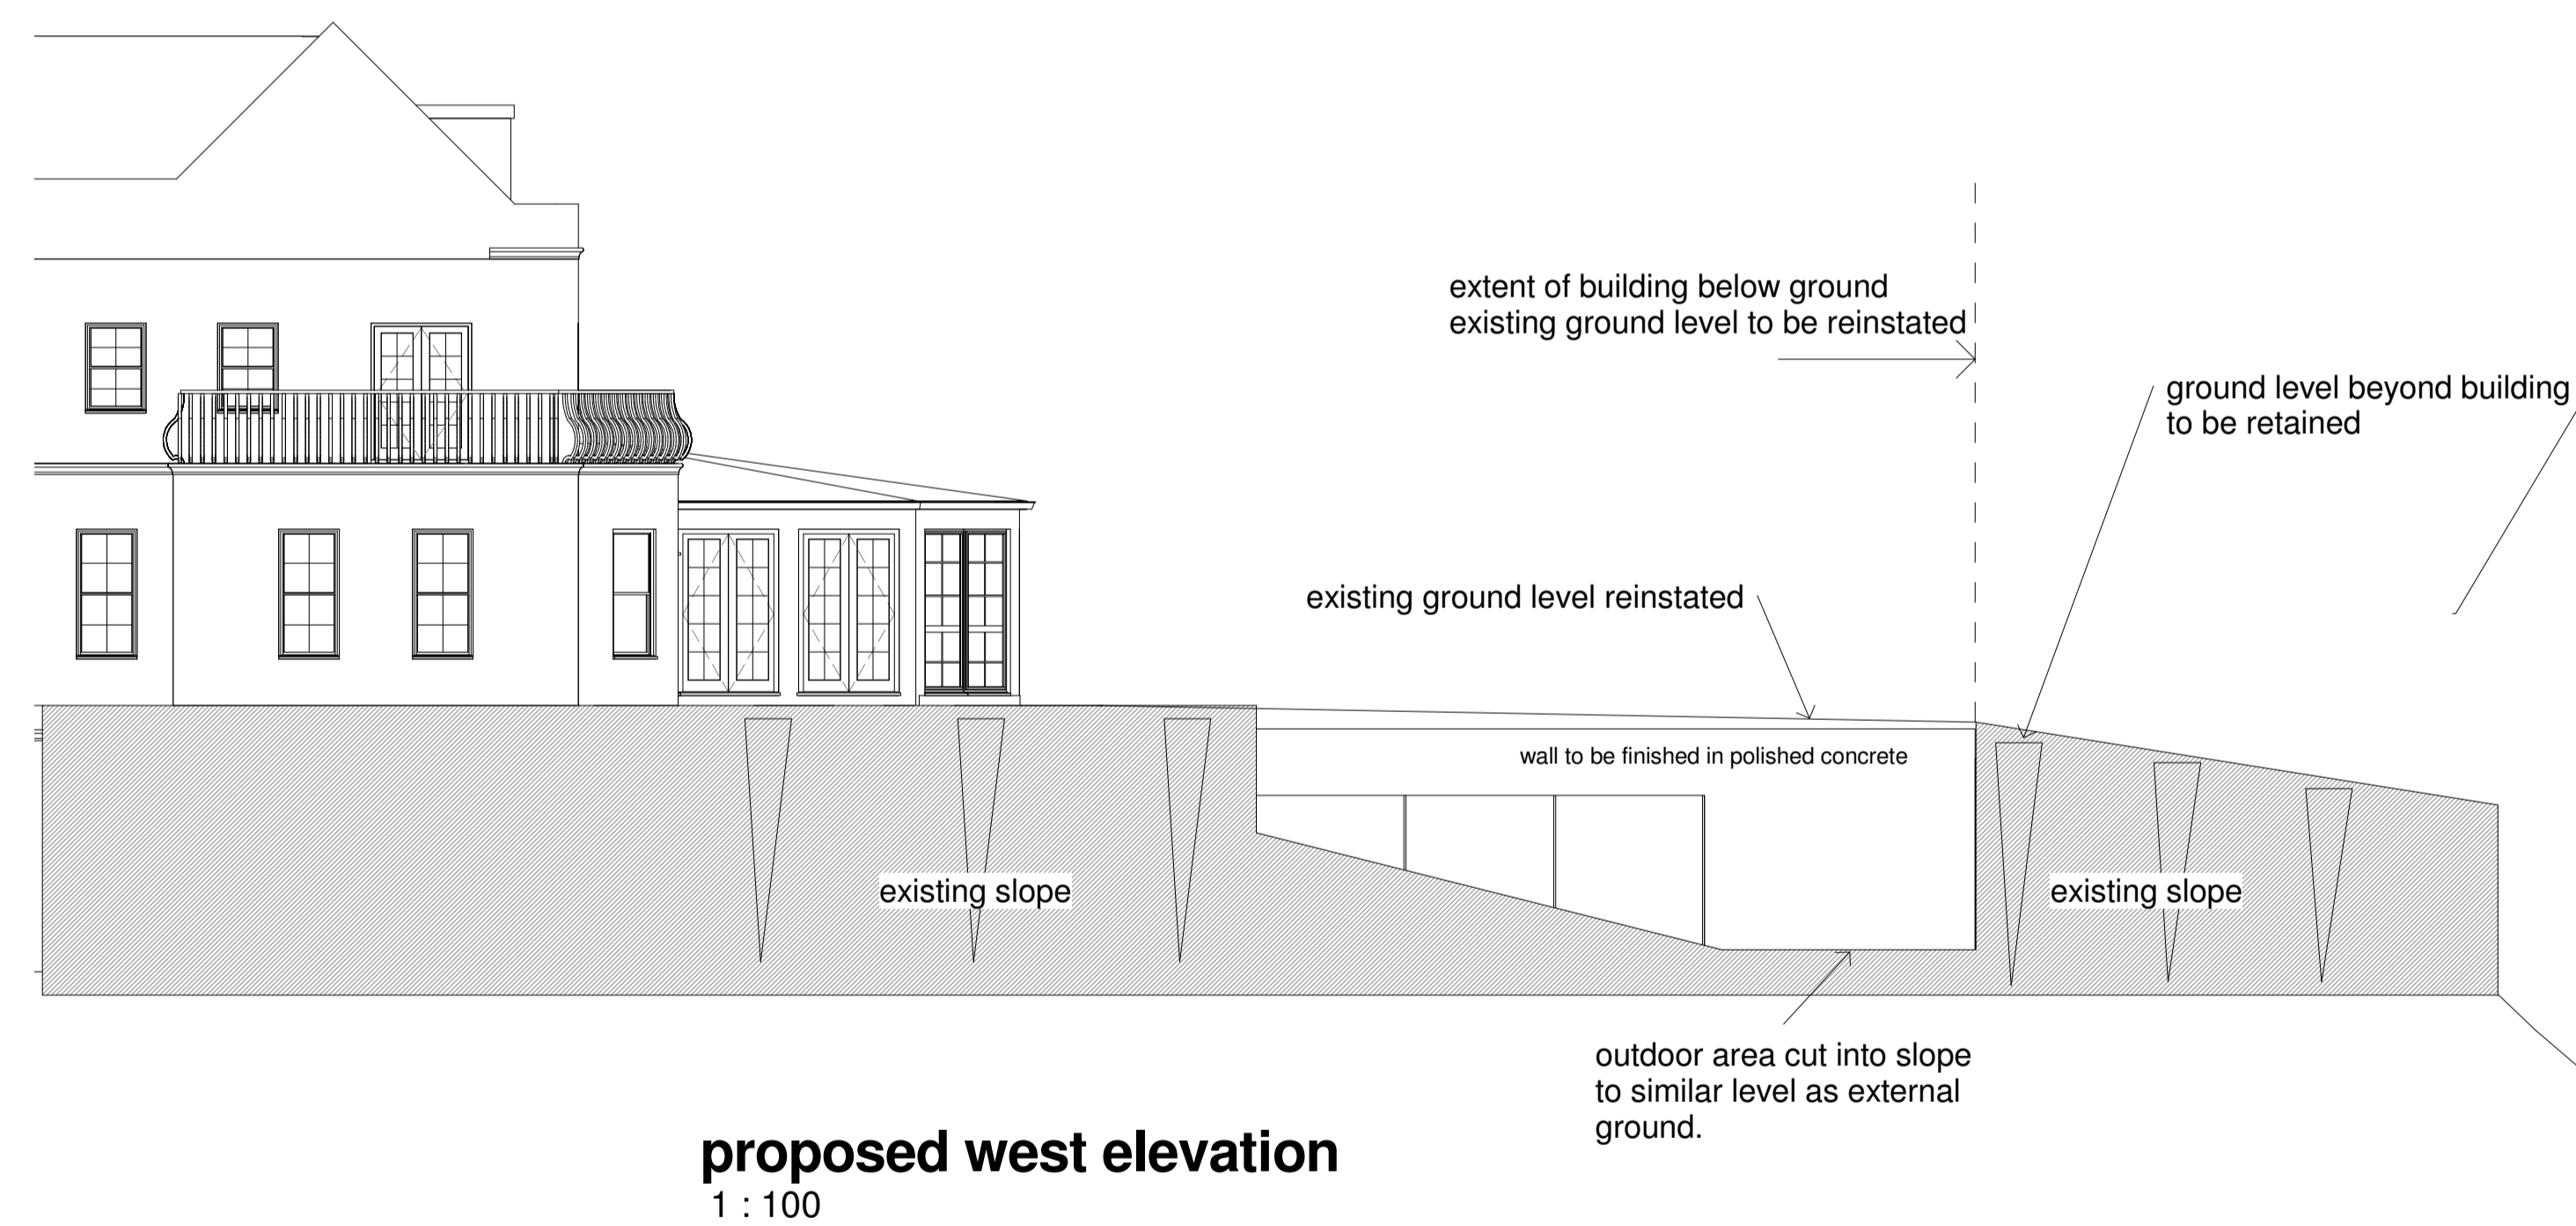

**proposed west elevation**  
1 : 100

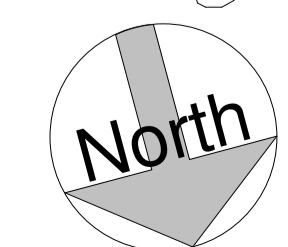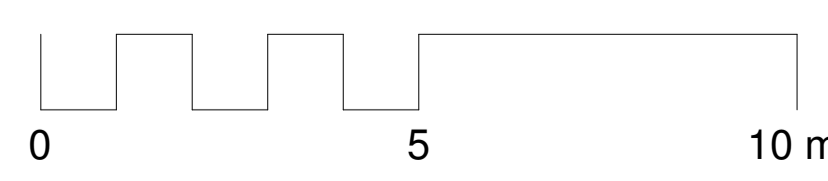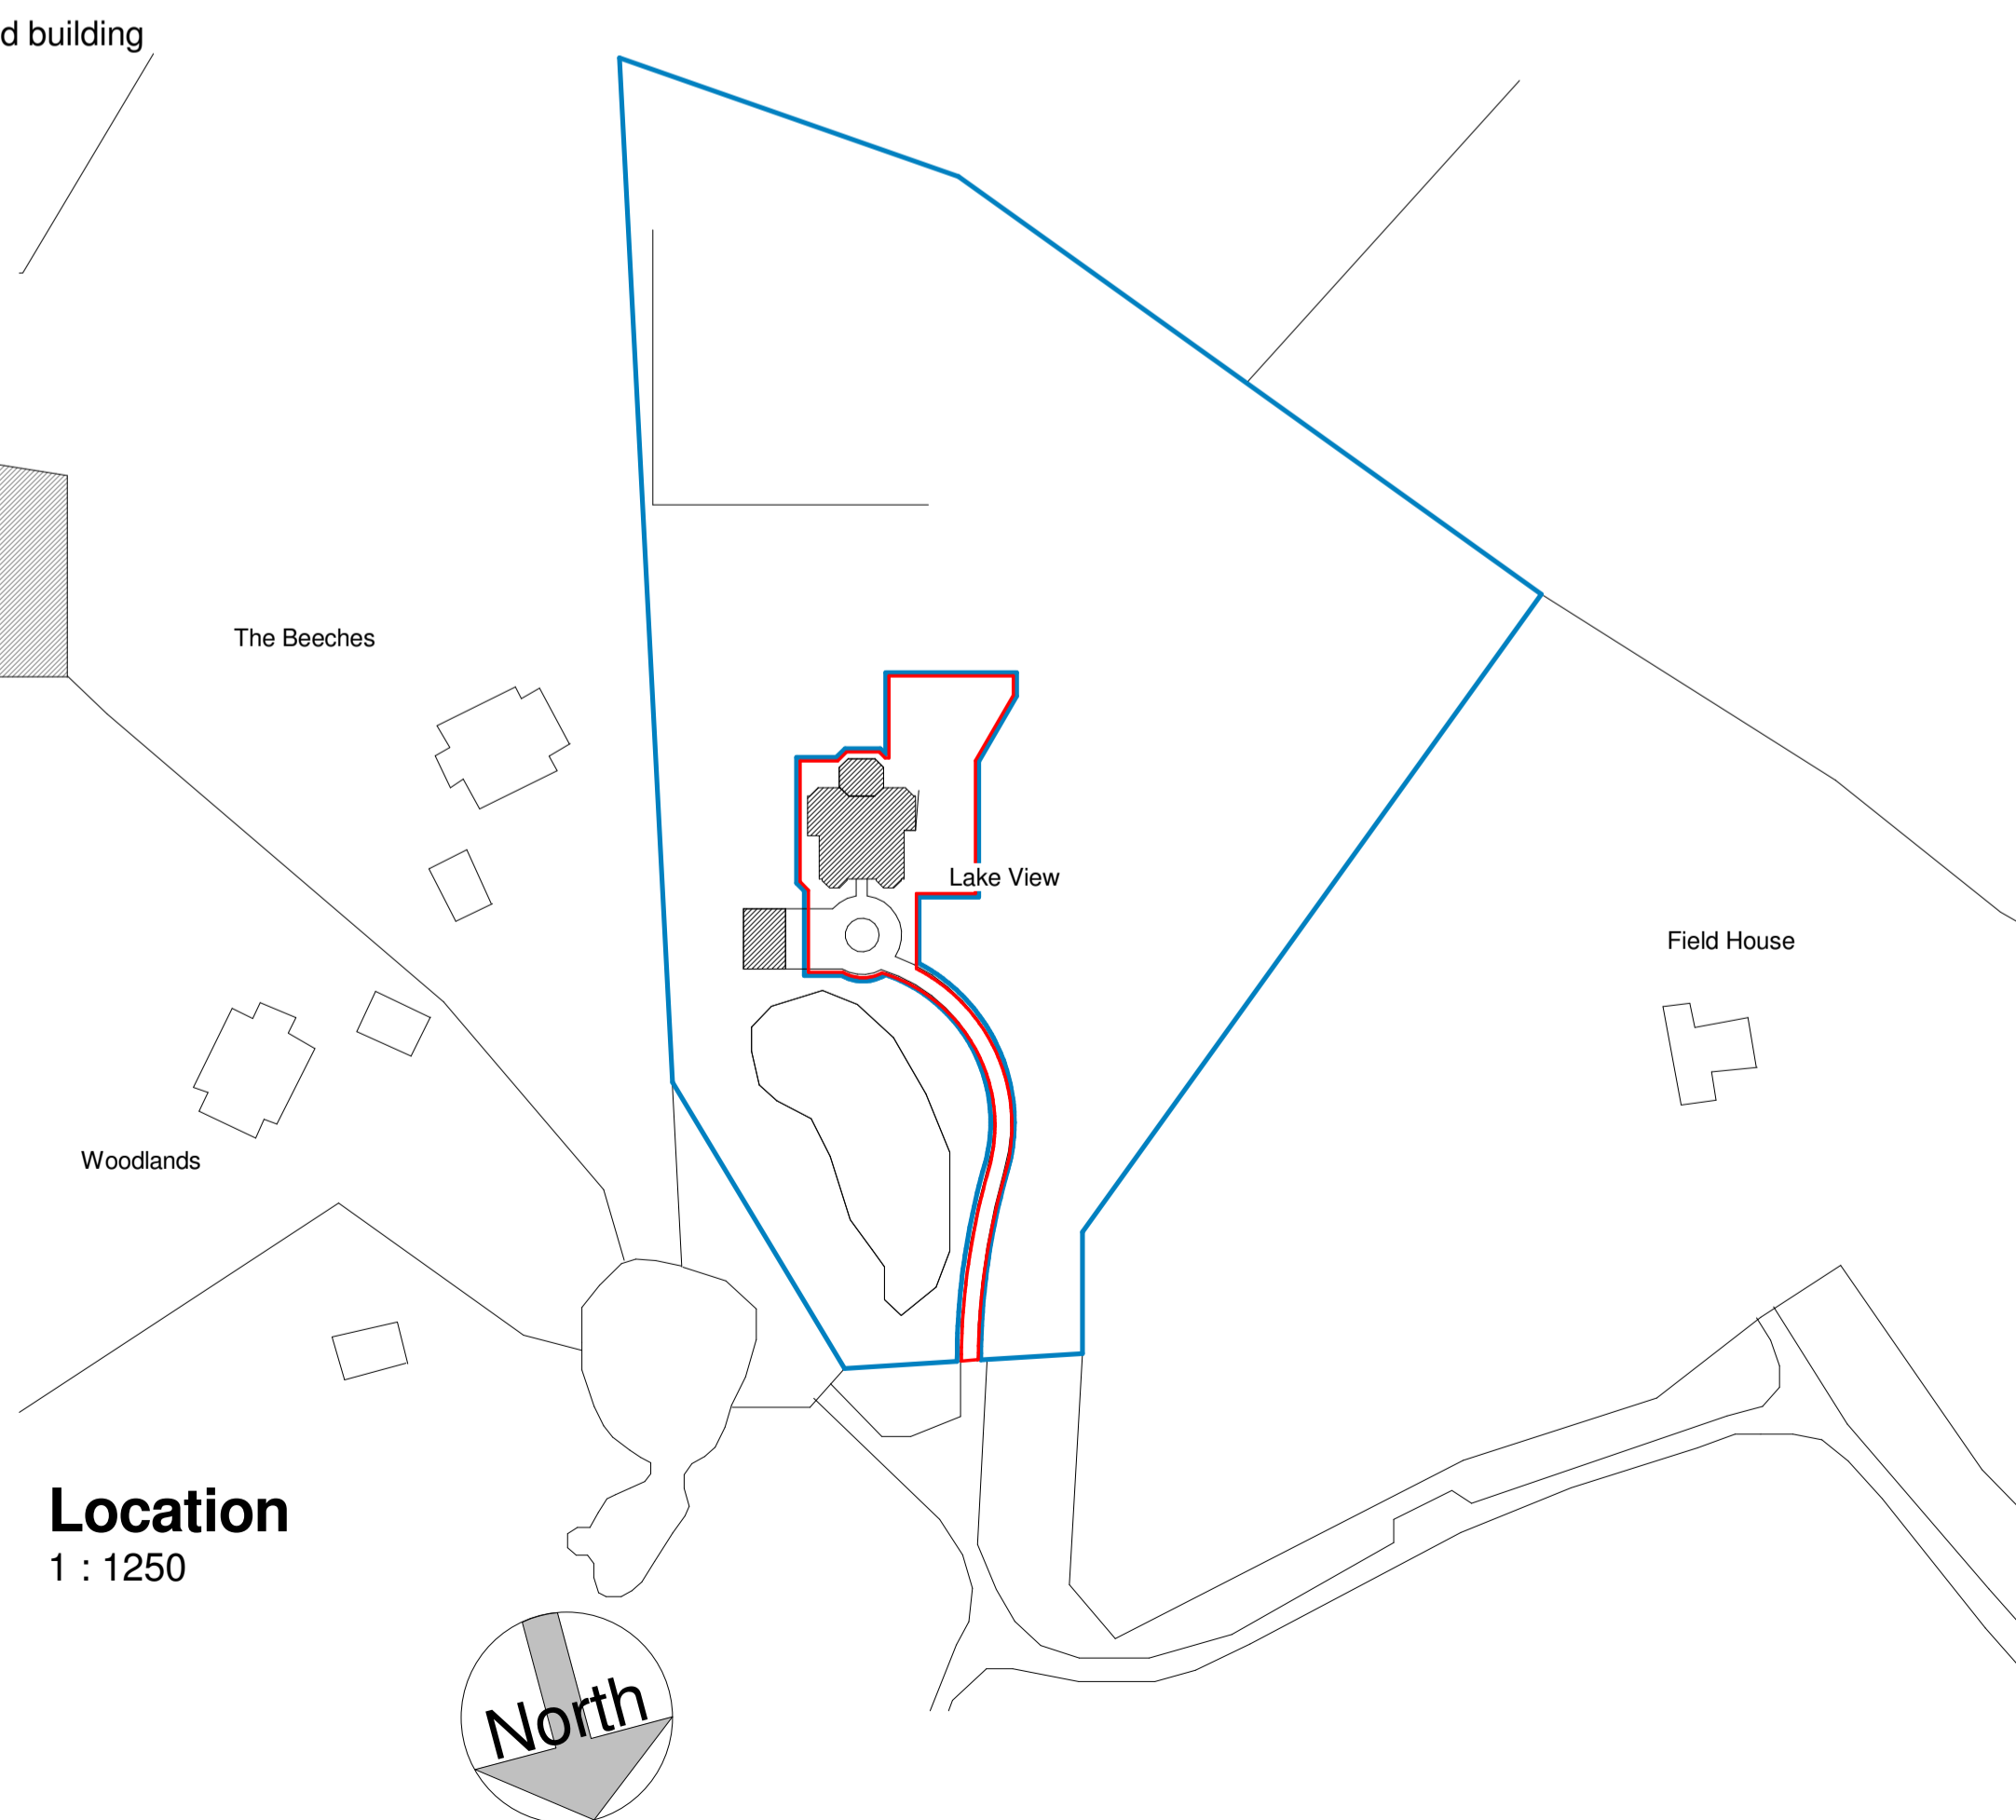

REV	AMENDMENTS	DATE
B	general revisions	05/05/2017
A	general revisions	14/03/2017
DRAWN BY		DATE
Author		03/06/17
SCALE (@ A1)		PROJECT NUMBER
As indicated		Project Number
CHECKED BY		APPROVED
Checker		
TITLE		
Proposed new subterranean pool complex and new link to existing house elevations and location plan		
PROJECT		
Lake View, Leggatts Park, Potters Bar, EN6 1NZ		
DRAWING NUMBER		
16 2000-2 B		

05/05/2017 17:10:04