



NOTES

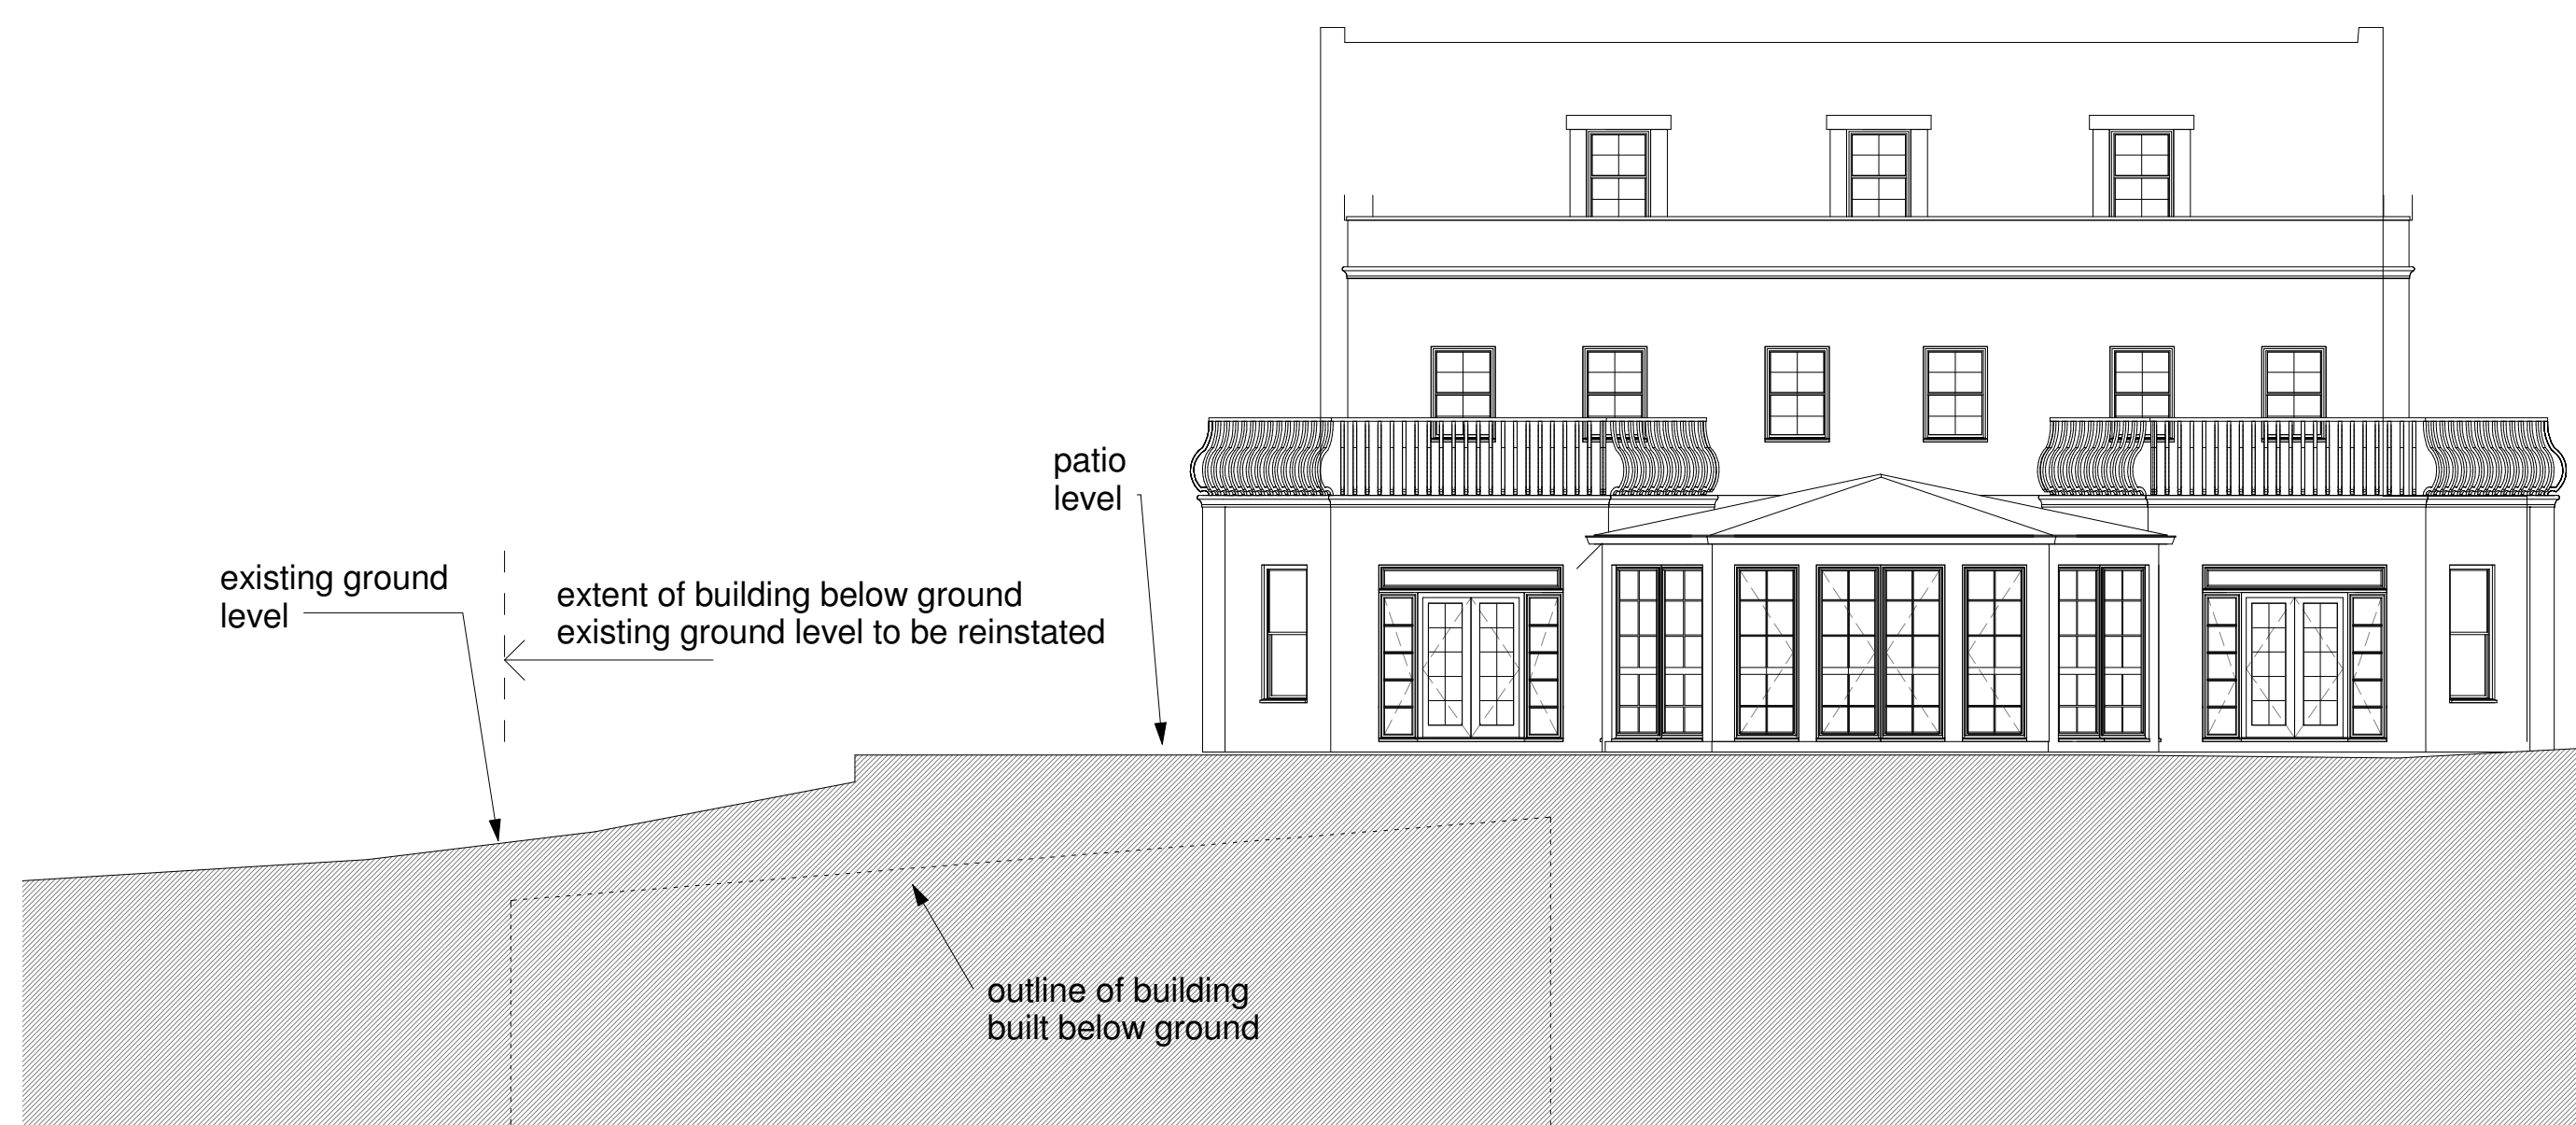



proposed south elevation
1 : 100



proposed east elevation
1 : 100

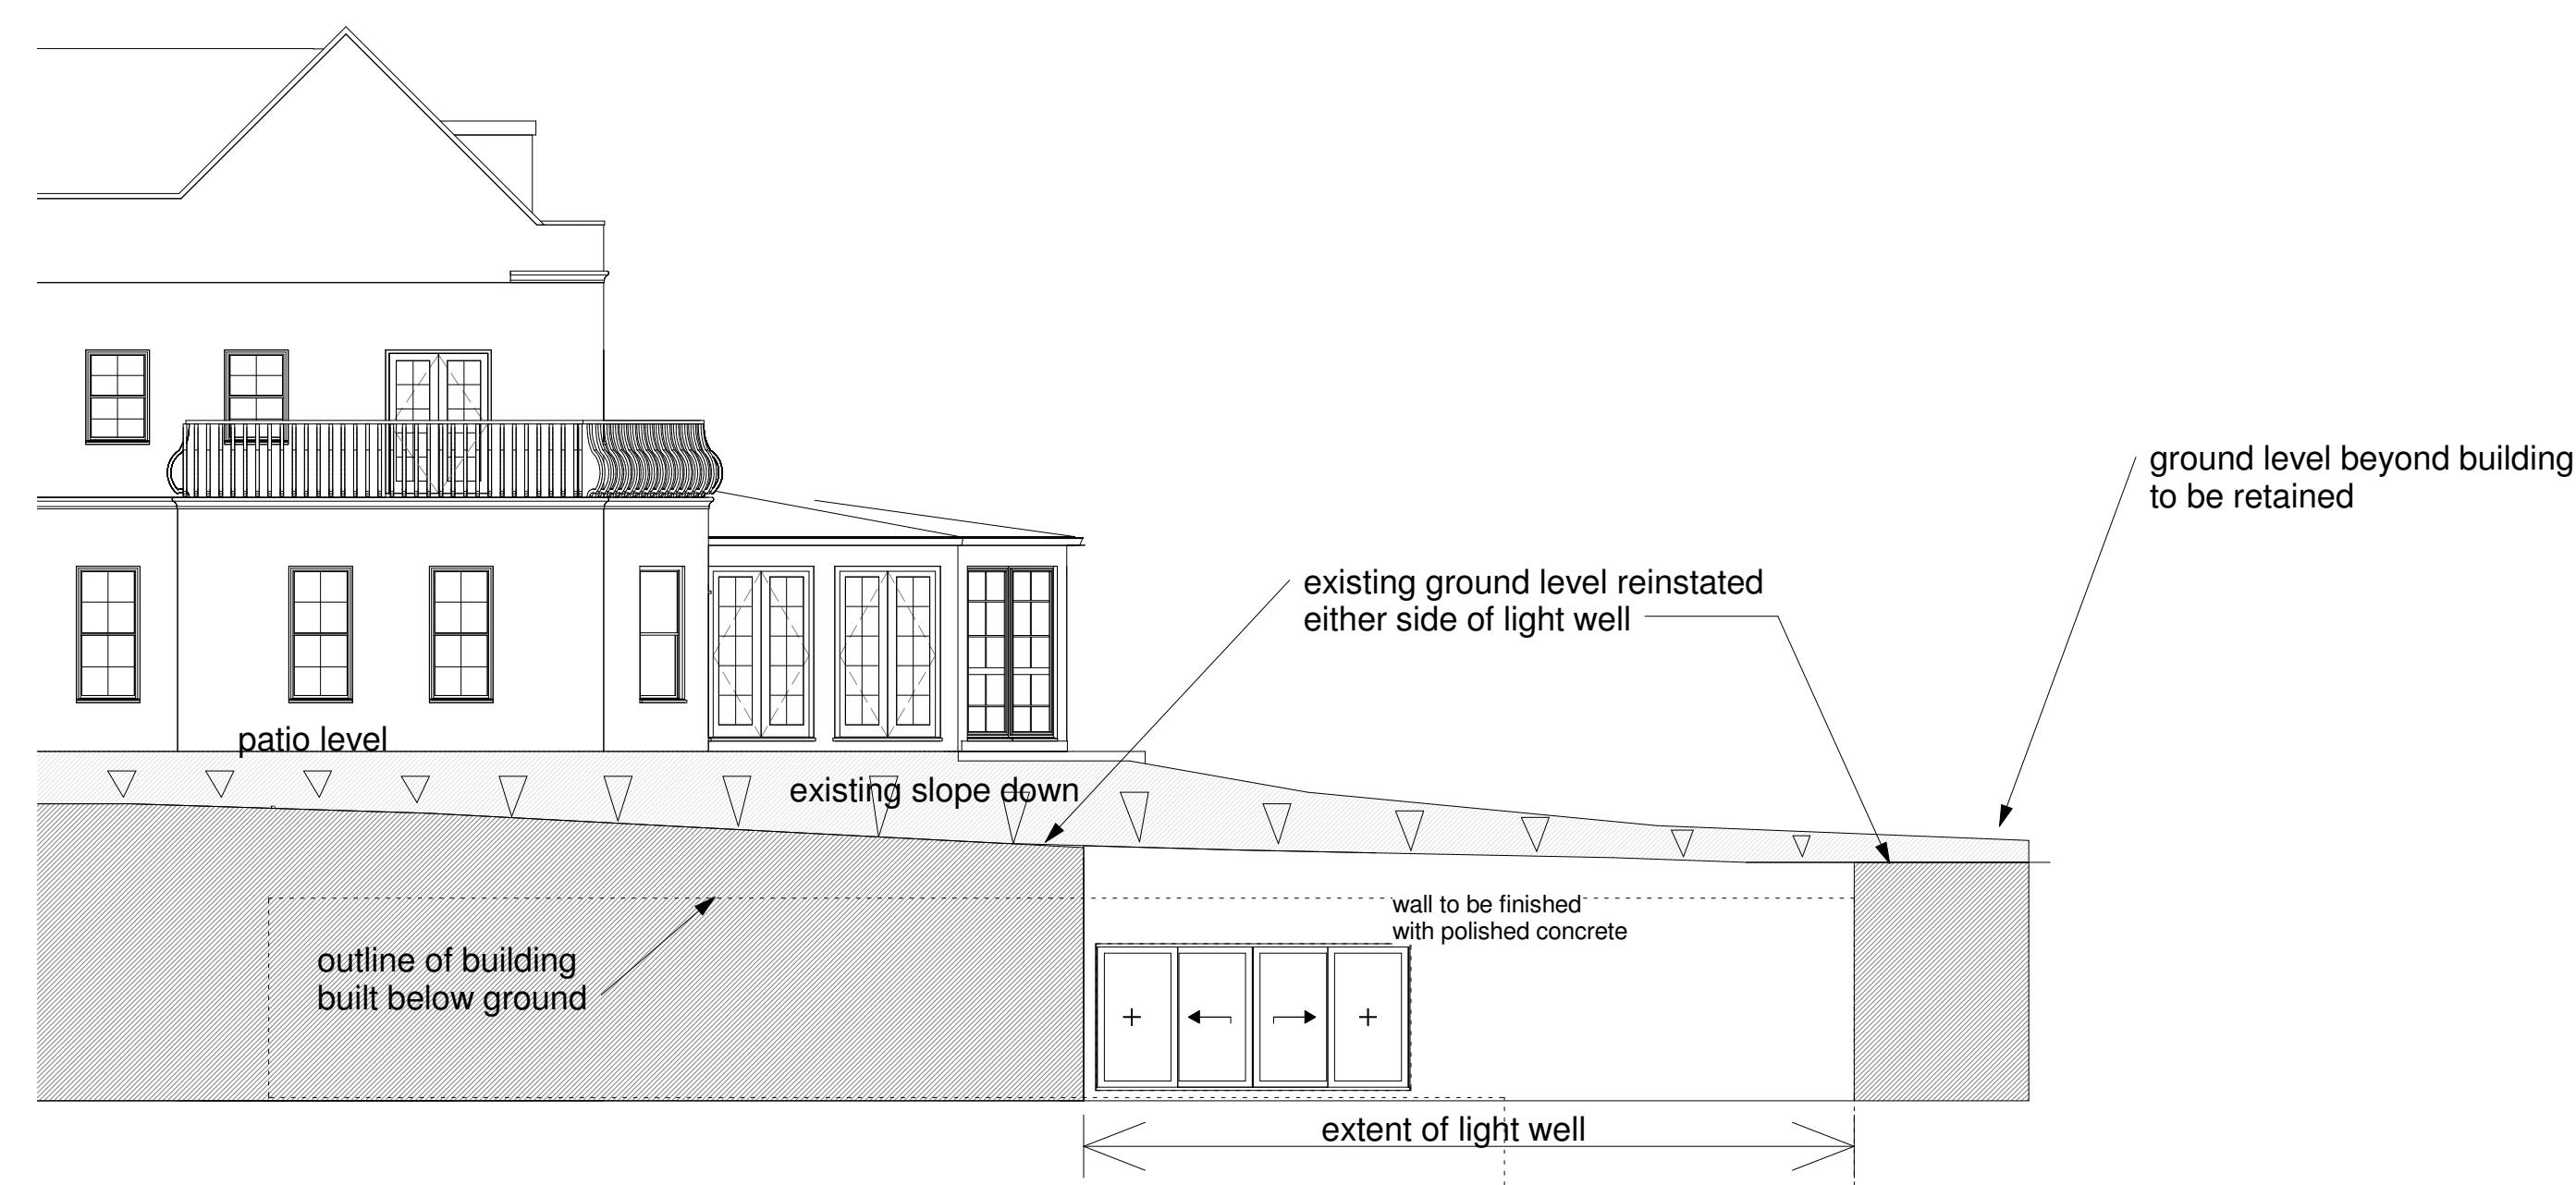

proposed west elevation
1 : 100

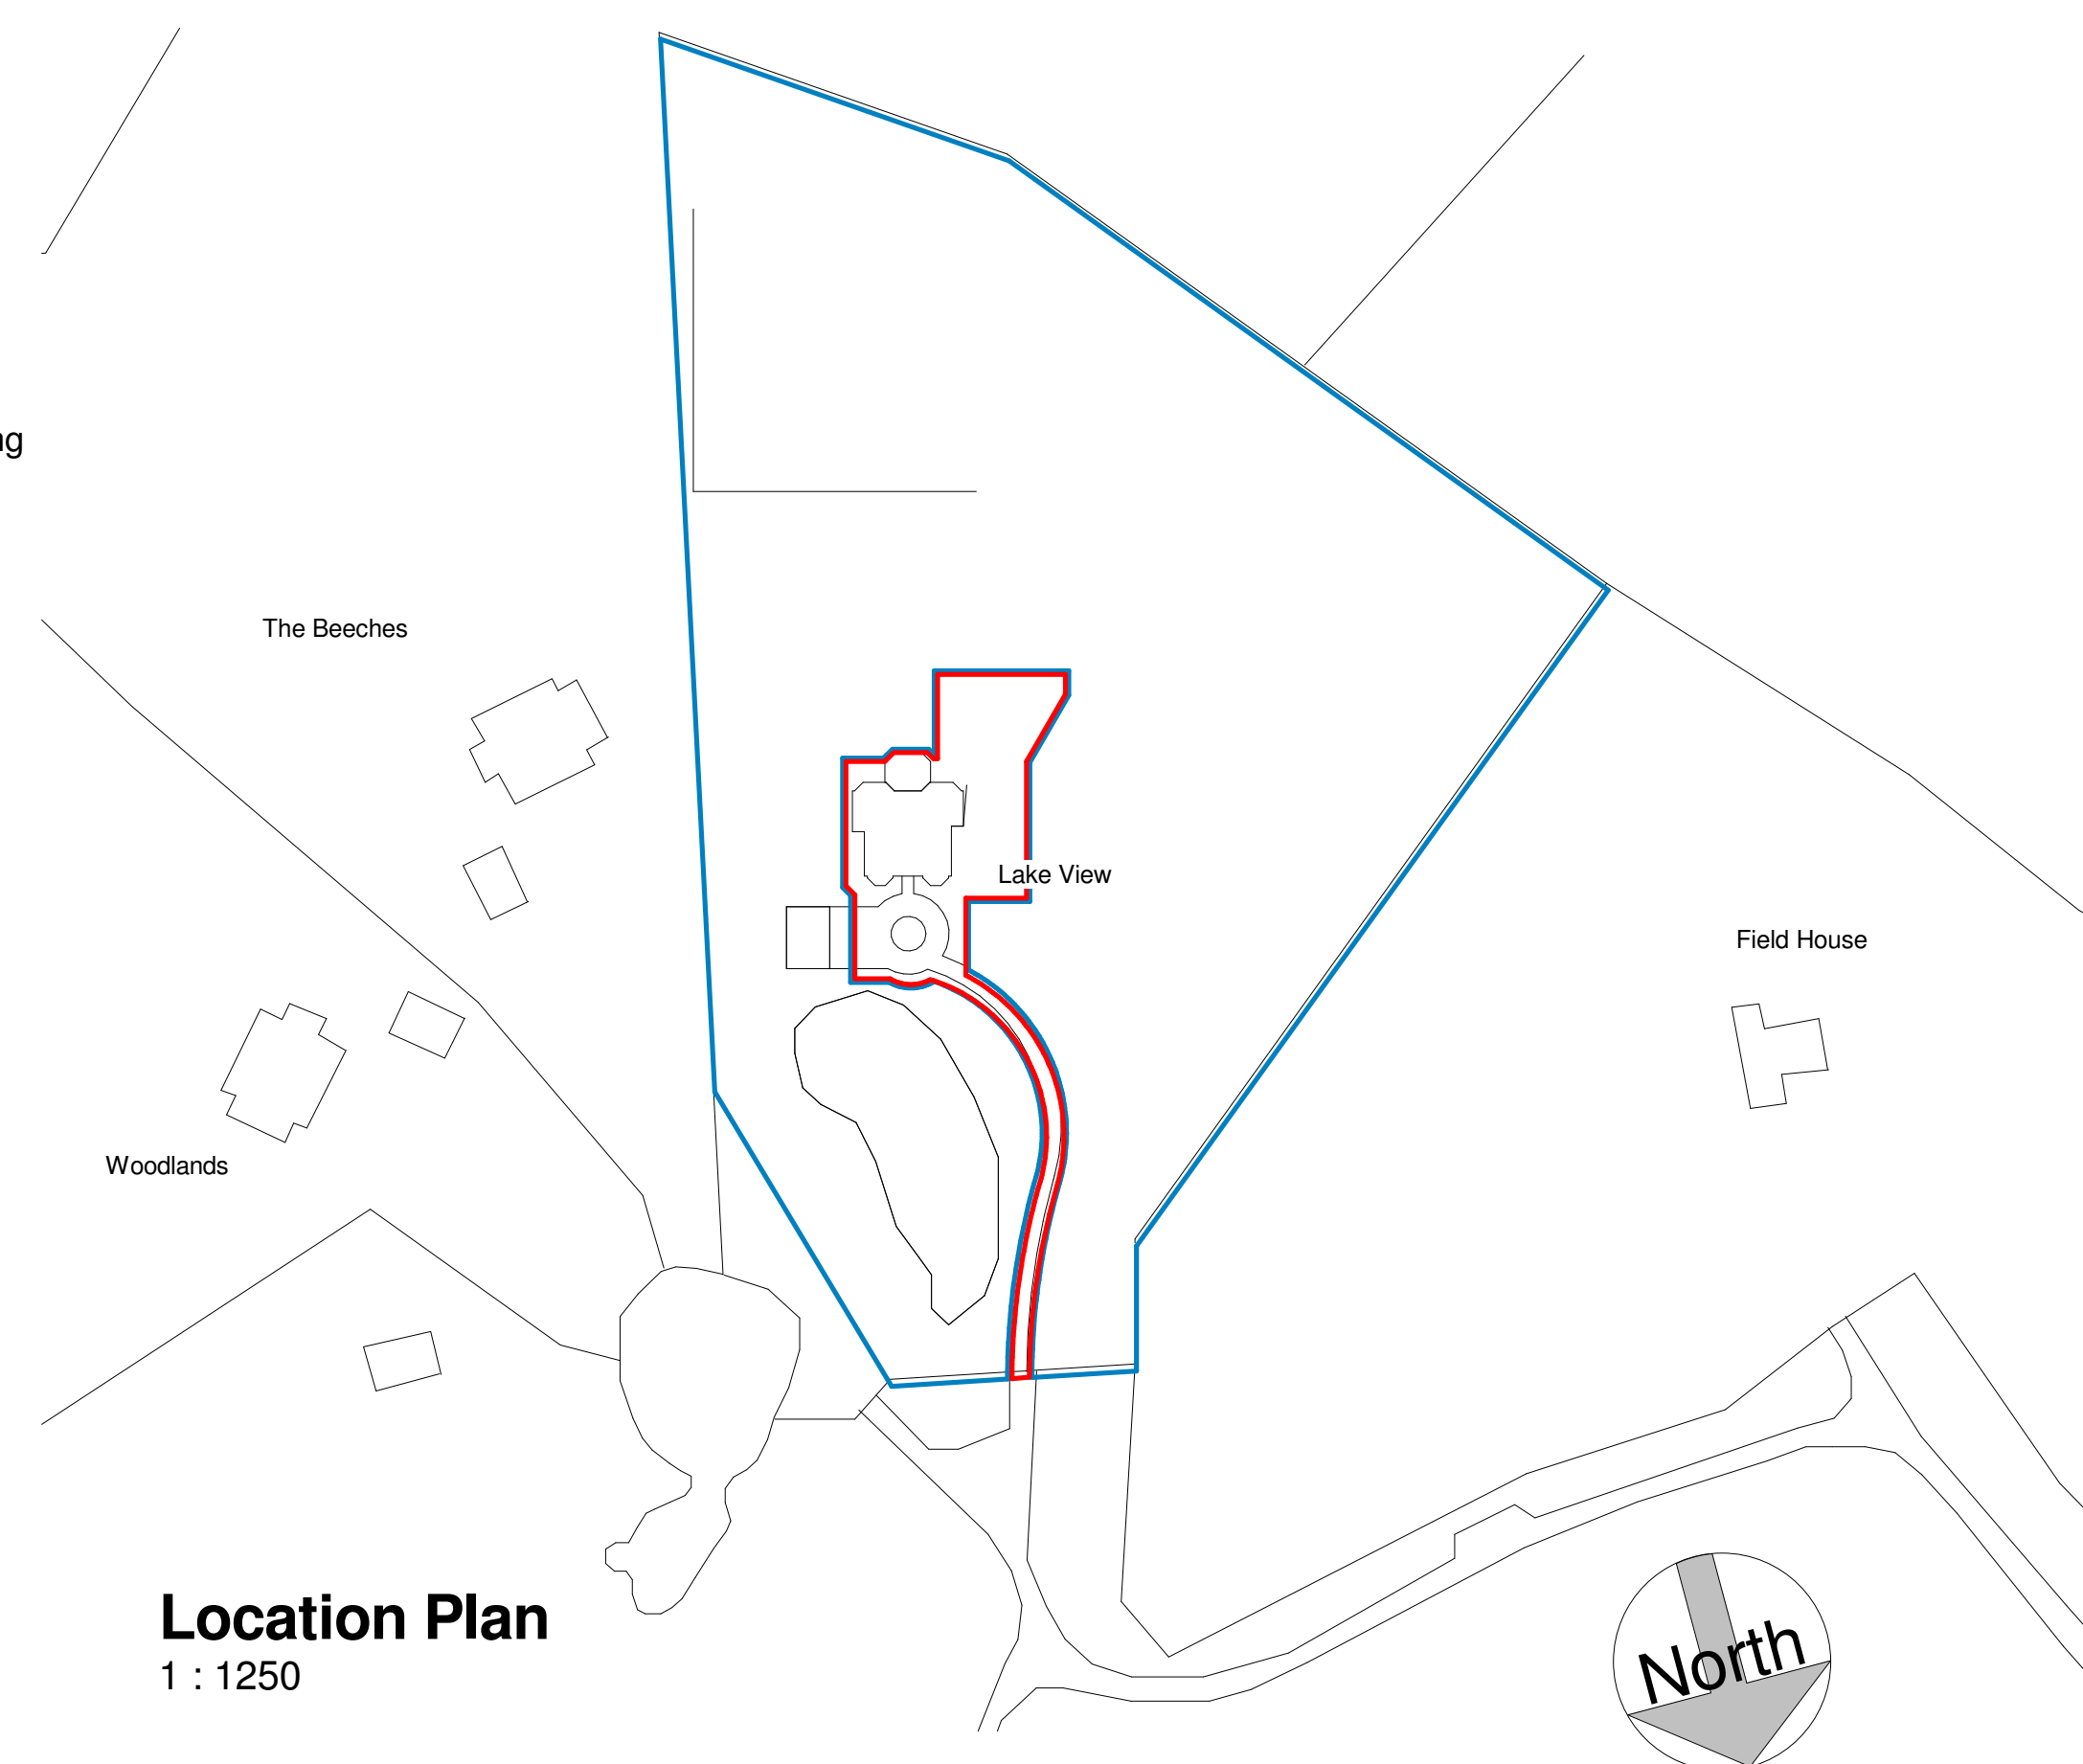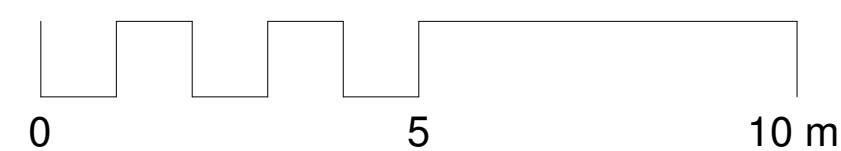

Location Plan
1 : 1250

REV	AMENDMENTS	DATE
E	general revisions	09/05/2017
D	levels revised	09/05/2017
C	sections and ground levels revised	08/05/2017
B	general revisions	05/05/2017
A	general revisions	14/03/2017

REV	AMENDMENTS	DATE

DRAWN BY Author	DATE 03/06/17
--------------------	------------------

SCALE (@ A1) As indicated	PROJECT NUMBER Project Number
------------------------------	----------------------------------

CHECKED BY Checker	APPROVED
-----------------------	----------

TITLE Proposed new subterranean pool complex and new link to existing house elevations

PROJECT Lake View, Leggatts Park, Potters Bar, EN6 1NZ

DRAWING NUMBER 16 2000-2 E
