




Chase new Homes
 16-18 Howard Business park
 Howard Close
 Waltham Abbey
 Essex
 EN9 1XE

Tel: 01992 766558
 fax: 01992 715406

The Excitement is Building

NOTES

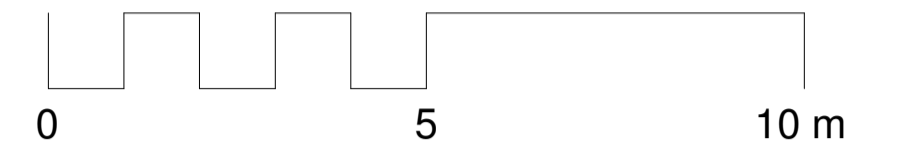

Rear elevation
1 : 100




Side (east) elevation
1 : 100





Front elevation
1 : 100



Side (west) elevation
1 : 100

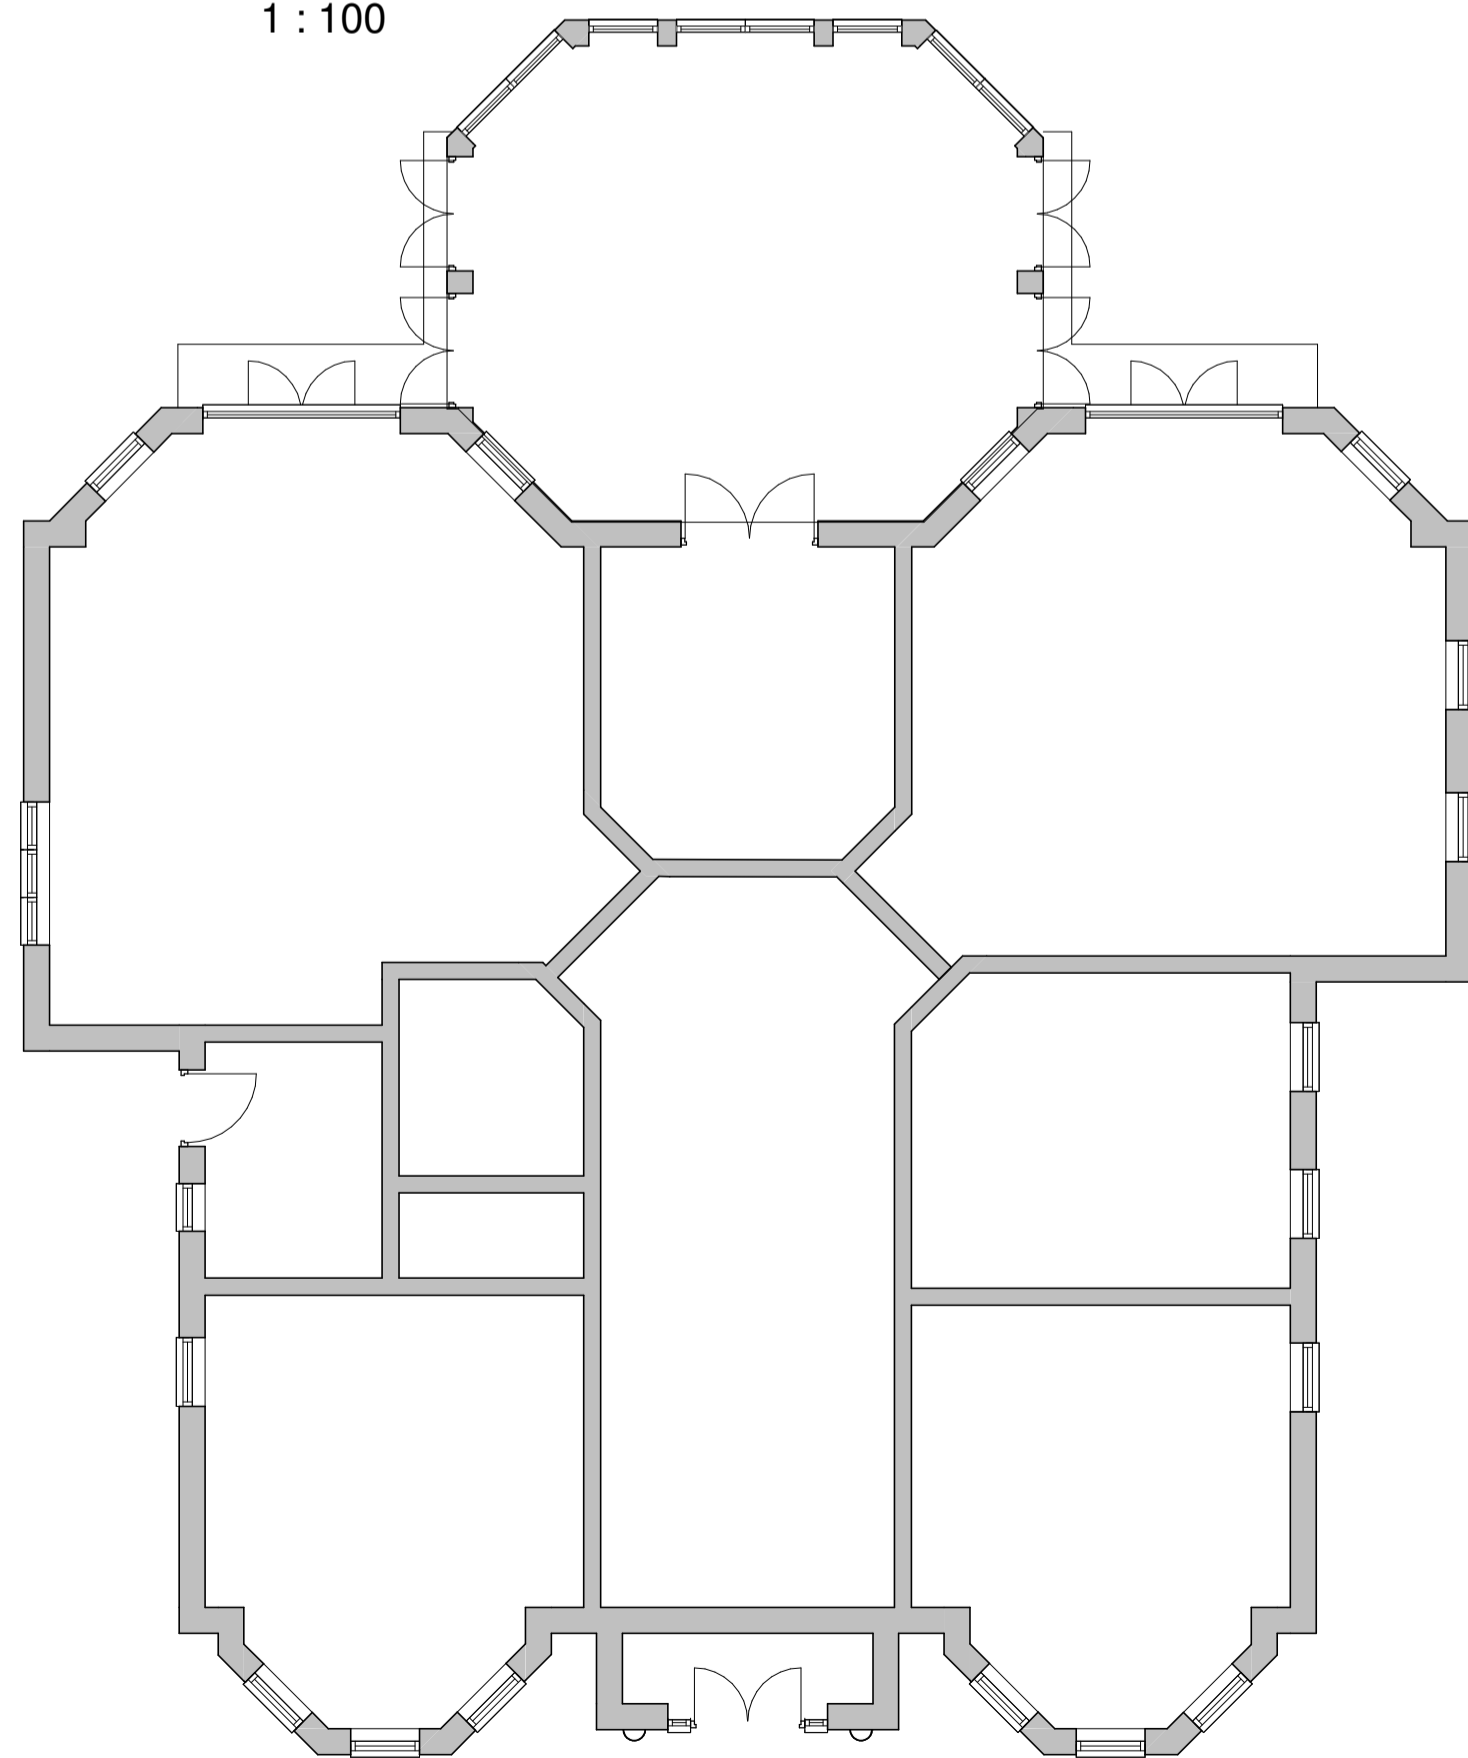

Ground floor
1 : 100

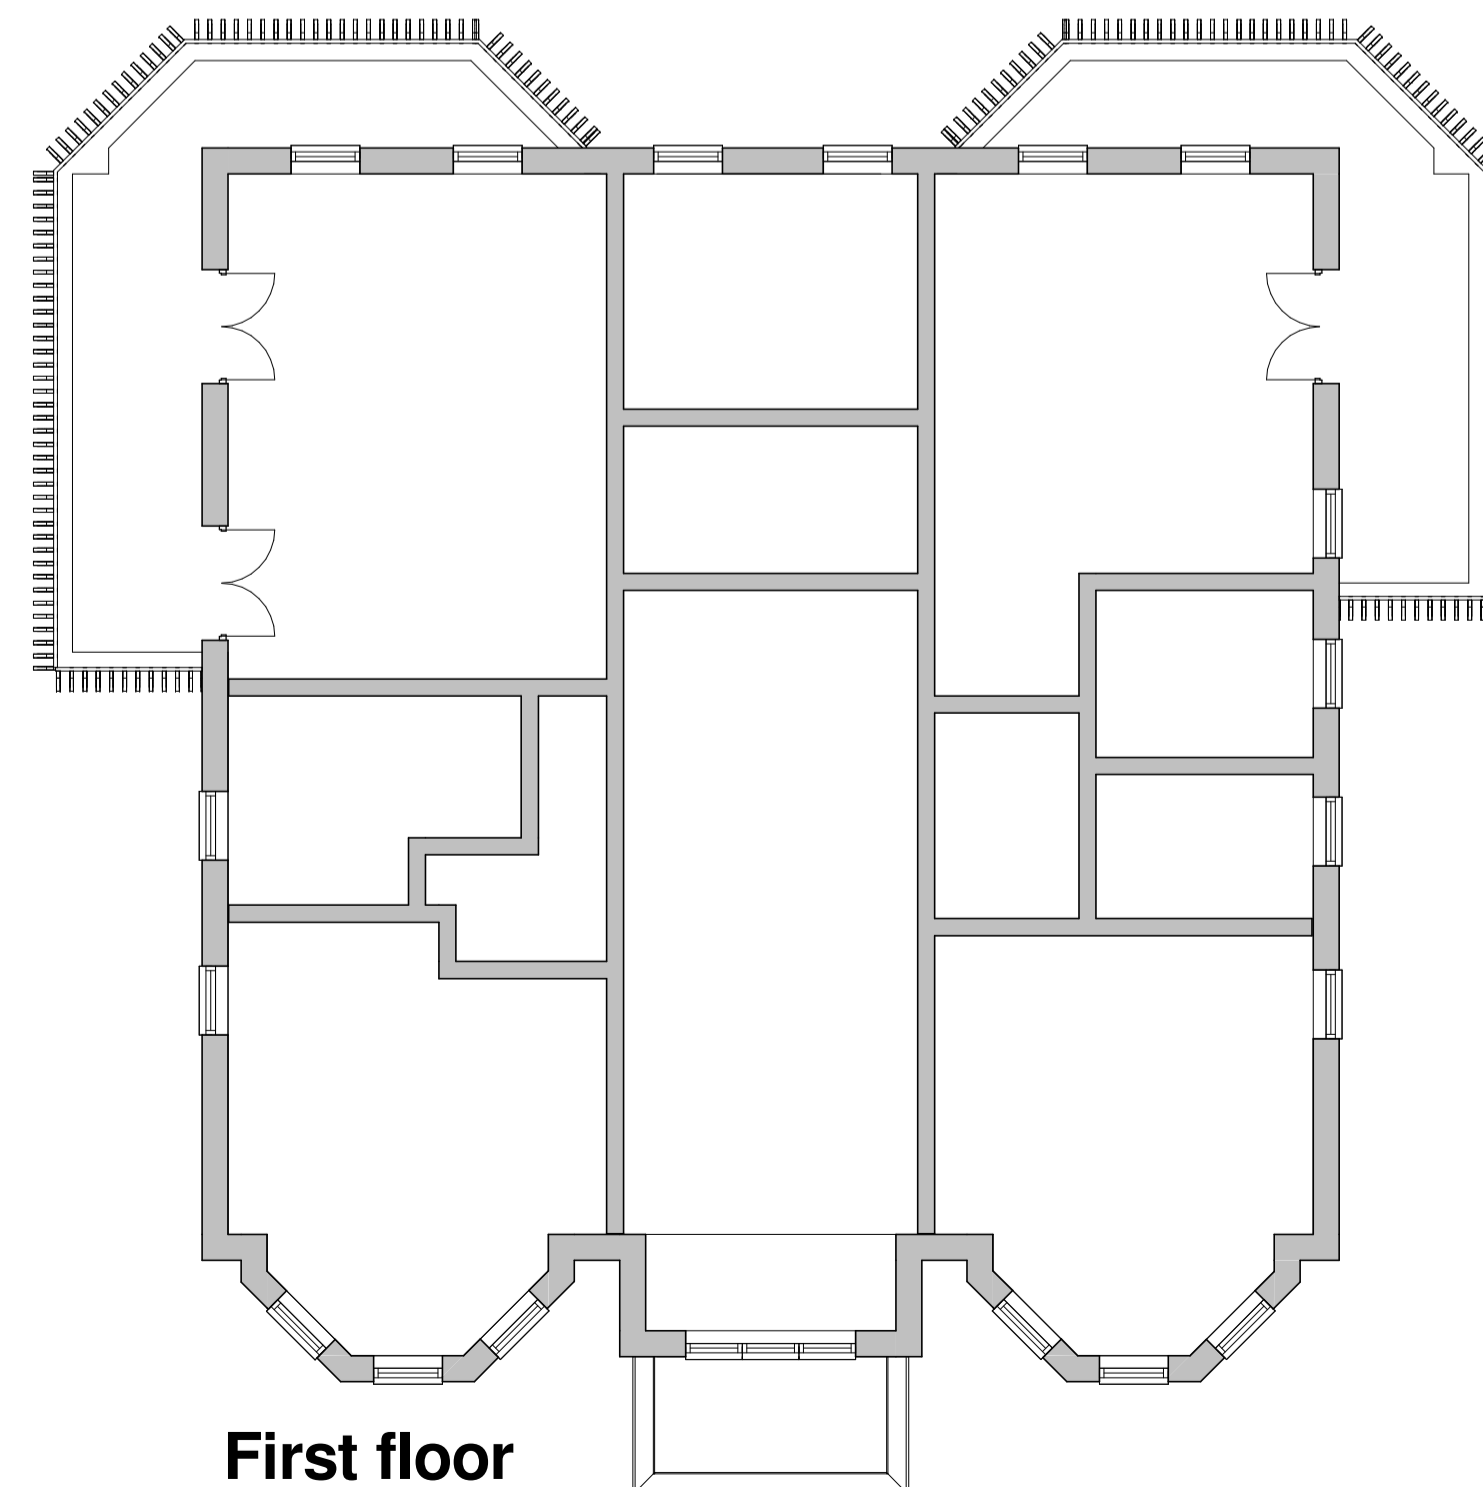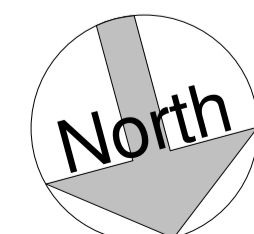

First floor
1 : 100

REV	AMENDMENTS	DATE
	DRAWN BY Author	DATE 10/07/16
	SCALE (@ A1) 1 : 100	PROJECT NUMBER Project Number
	CHECKED BY Checker	APPROVED
TITLE Existing floor plans and elevations		
PROJECT Lake View, Leggatts Park, Potters Bar, EN6 1NZ		
DRAWING NUMBER 16 2000-3		