




Chase new Homes
 16-18 Howard Business park
 Howard Close
 Waltham Abbey
 Essex
 EN9 1XE

Tel: 01992 766858
 fax: 01992 715406

The Excitement is Building

NOTES

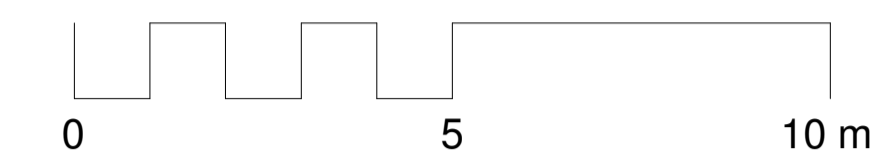


Rear (south) elevation
 1 : 100




Side (east) elevation
 1 : 100





Front (north) elevation
 1 : 100

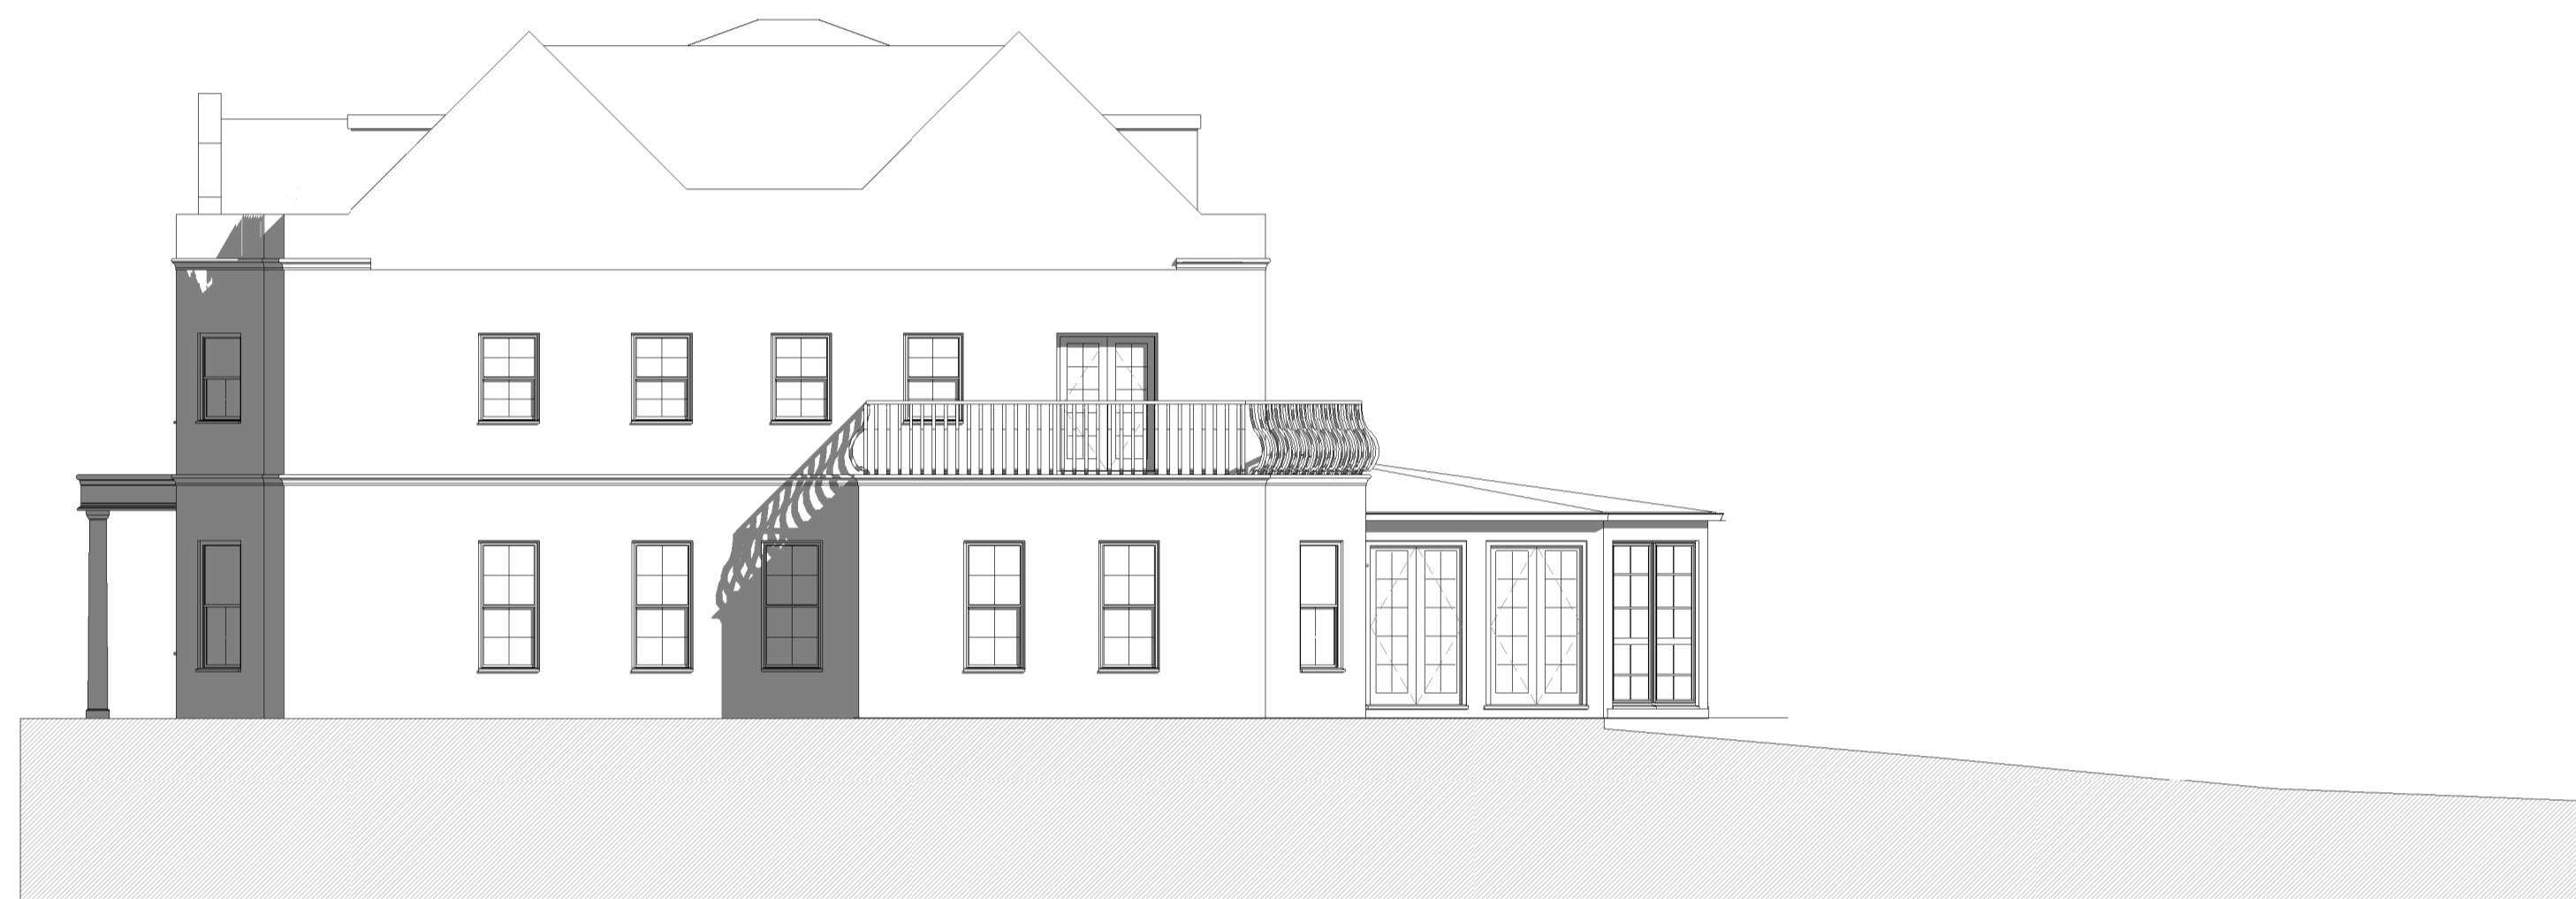


Side (west) elevation
 1 : 100

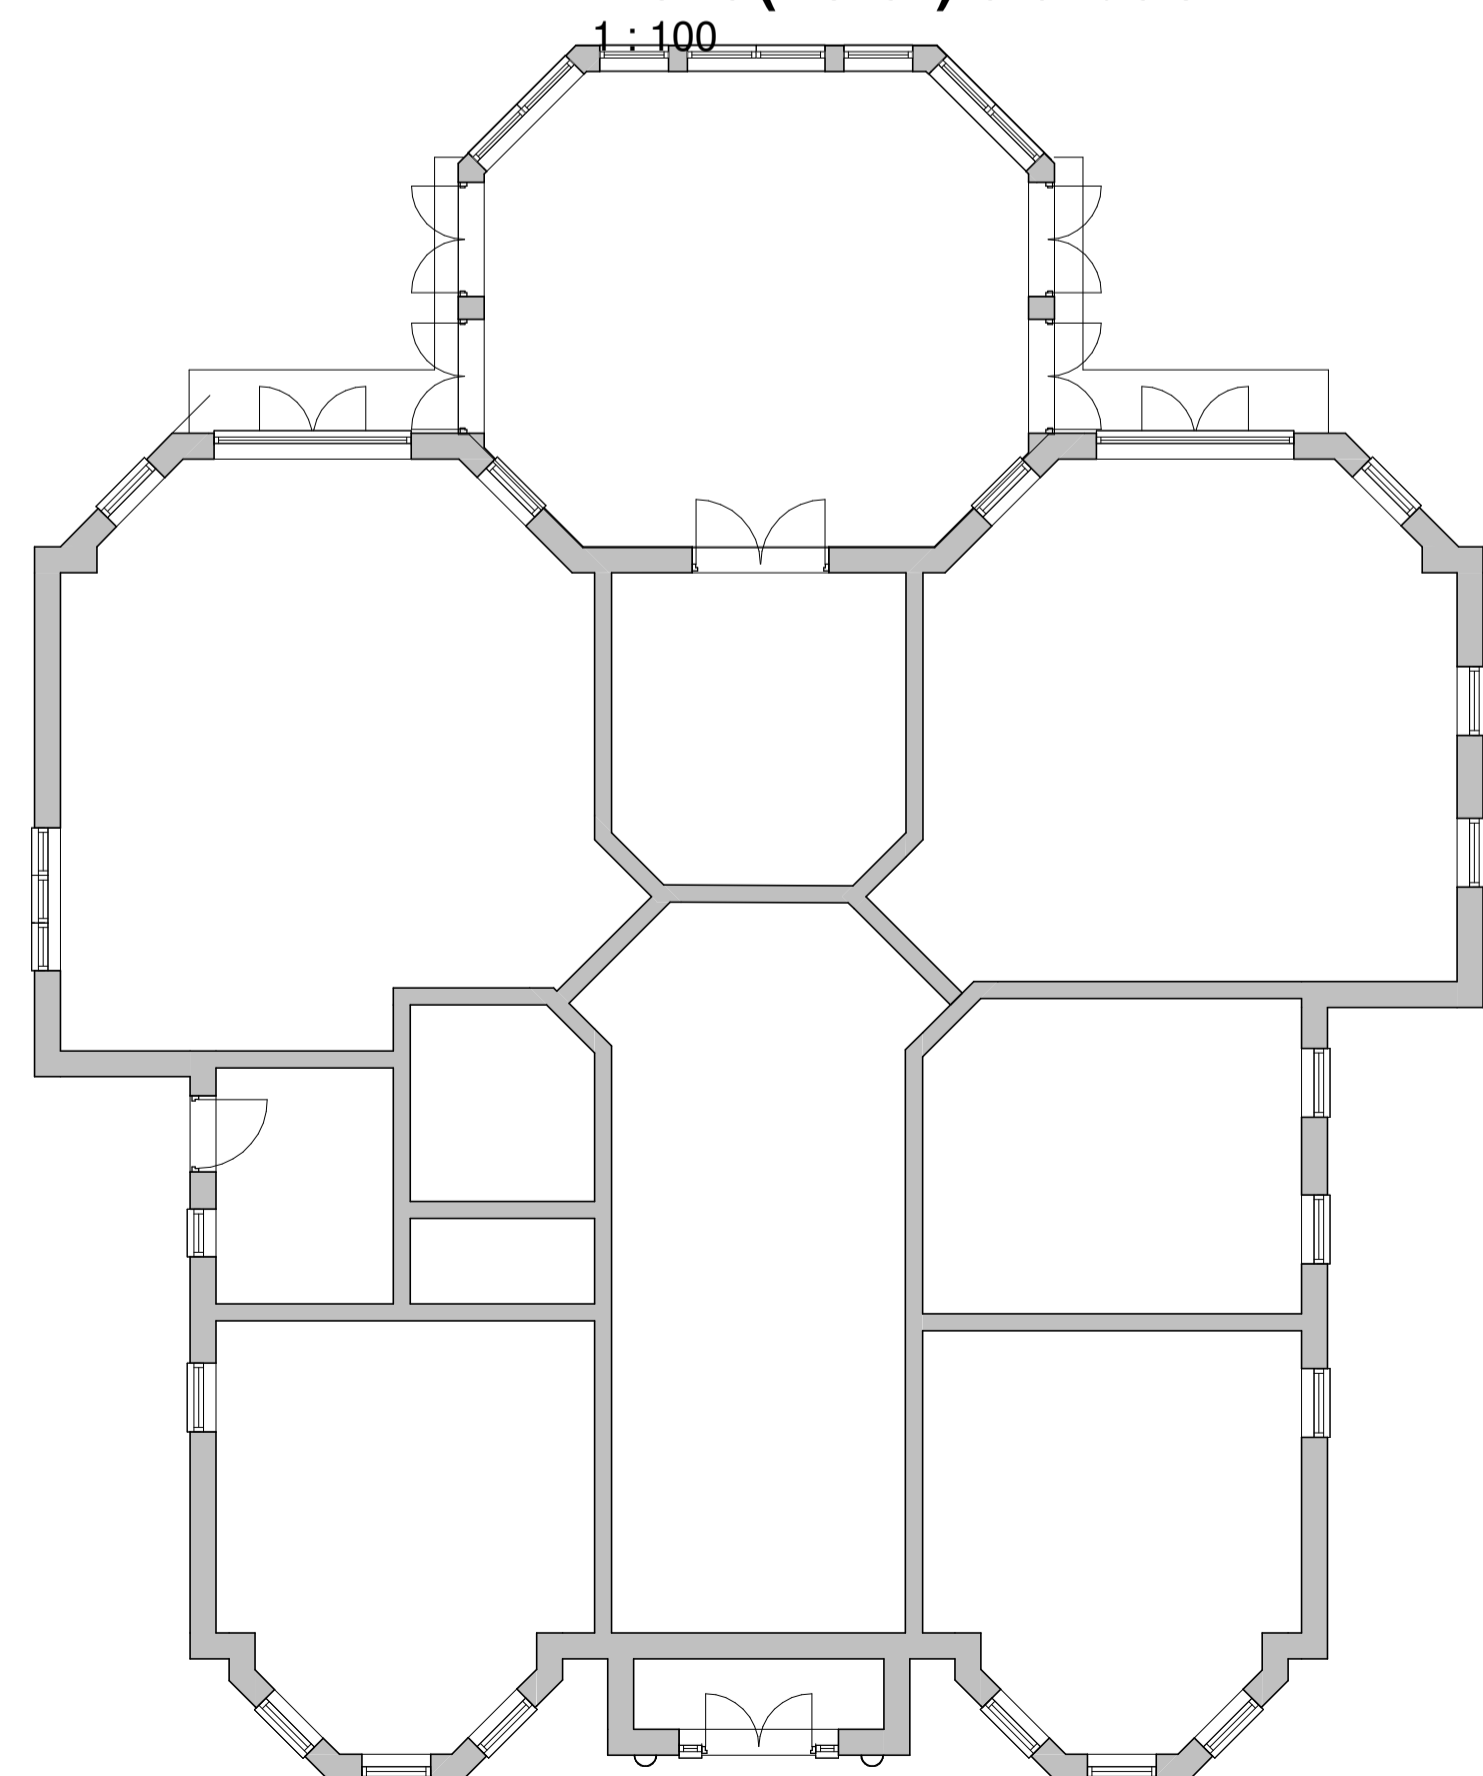

Ground floor
 1 : 100

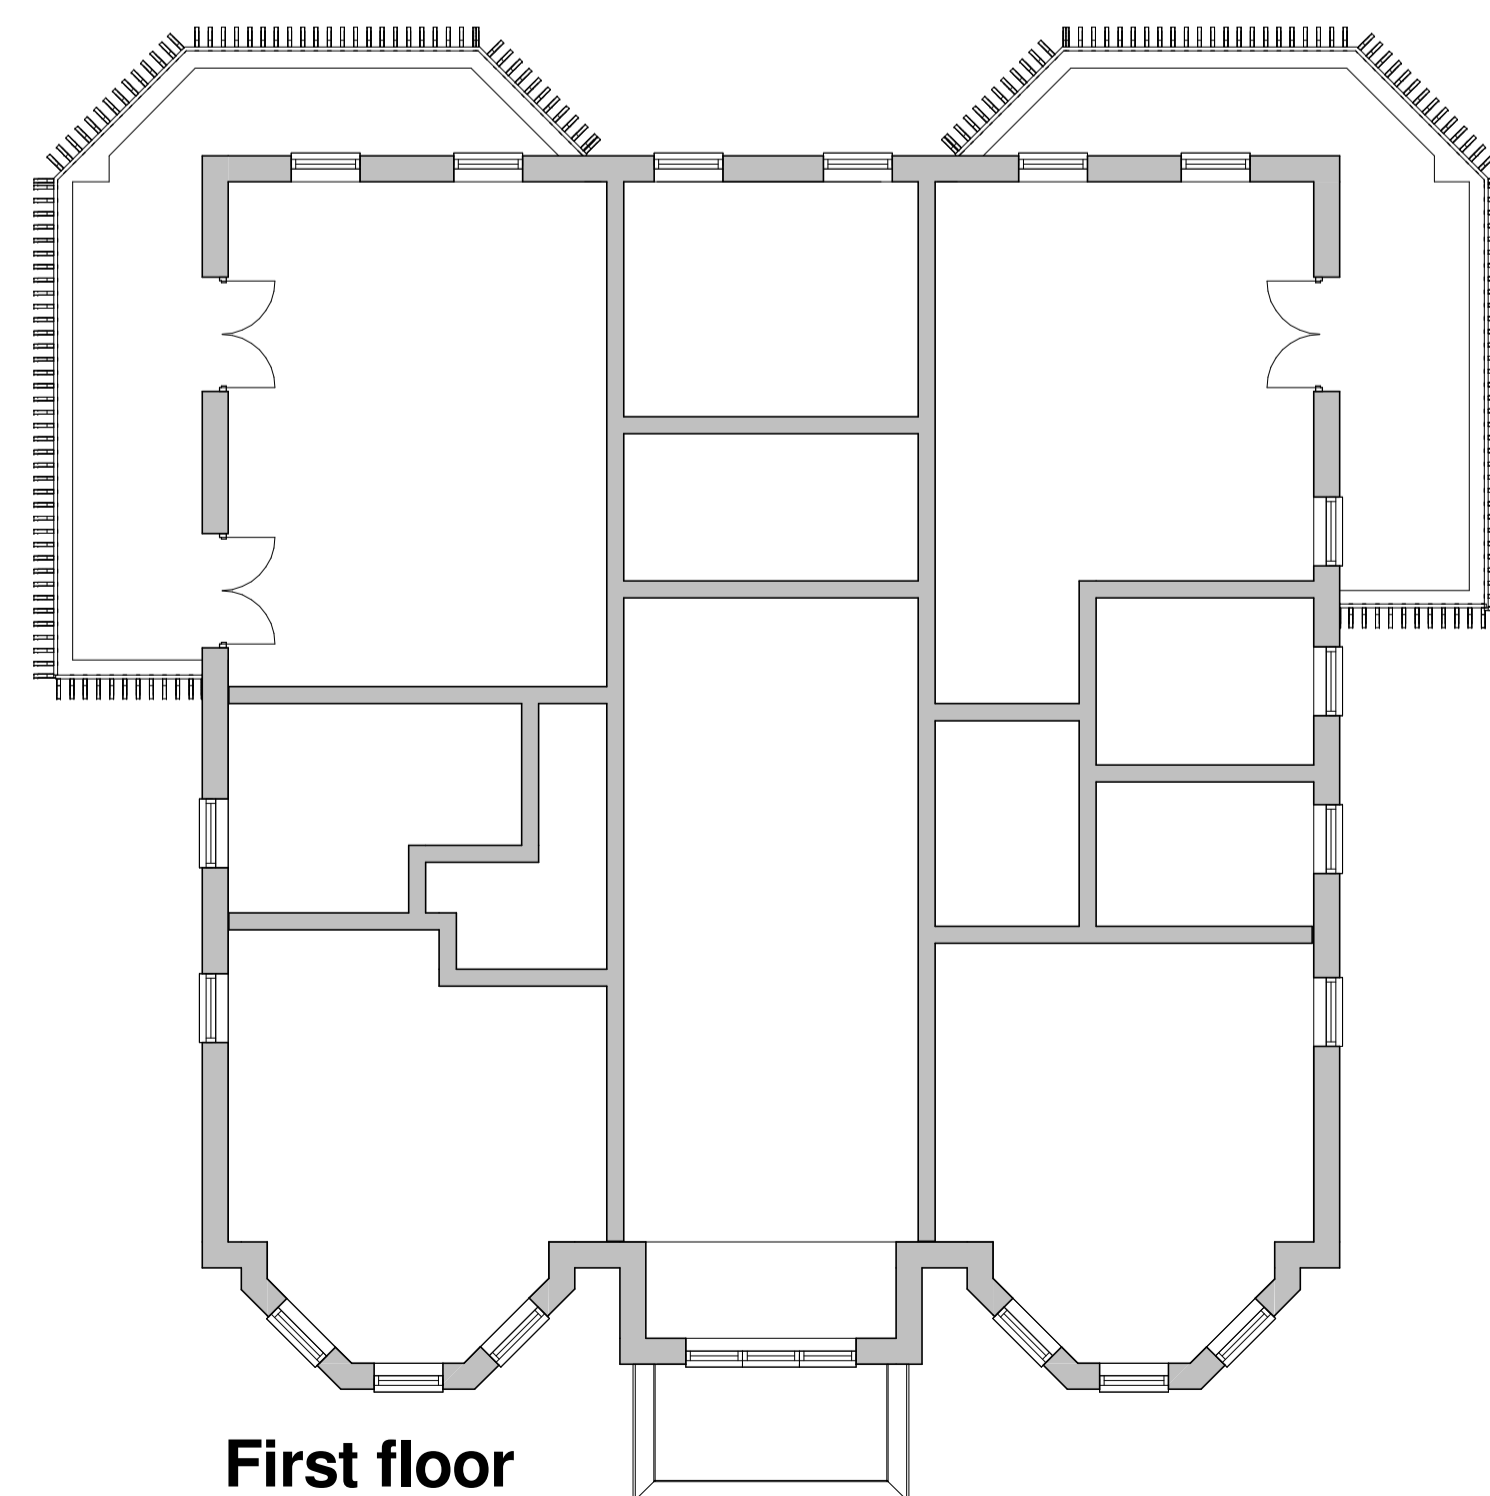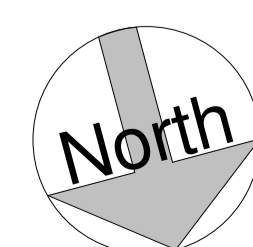

First floor
 1 : 100

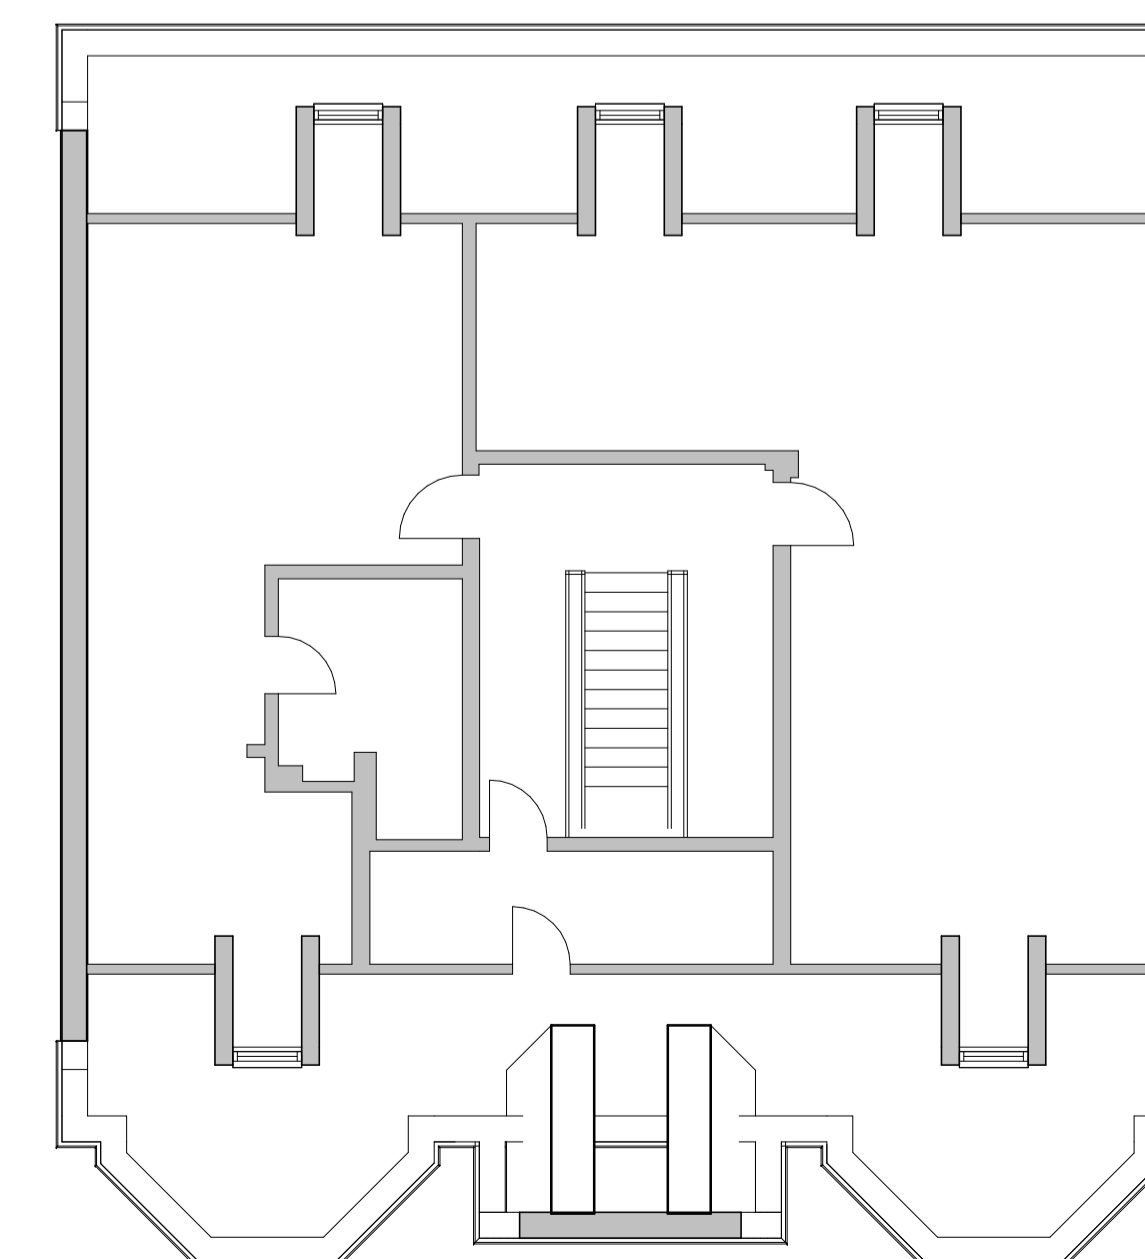

Second floor
 1 : 100

B	general revisions	27/06/2018
A	levels revised	09/05/2017
REV	AMENDMENTS	DATE
DRAWN BY Author		DATE 10/07/16
SCALE (@ A1) 1 : 100		PROJECT NUMBER Project Number
CHECKED BY Checker		APPROVED
TITLE Existing floor plans and elevations		
PROJECT Lake View, Leggatts Park, Potters Bar, EN6 1NZ		
DRAWING NUMBER 16 2000-4 B		