




Chase new Homes
 16-18 Howard Business park
 Howard Close
 Waltham Abbey
 Essex
 EN9 1XE

Tel: 01992 766658
 fax: 01992 715406



The Excitement is Building

The copyright of this drawing is vested with Chase New Homes and must not be copied or reproduced without the prior consent

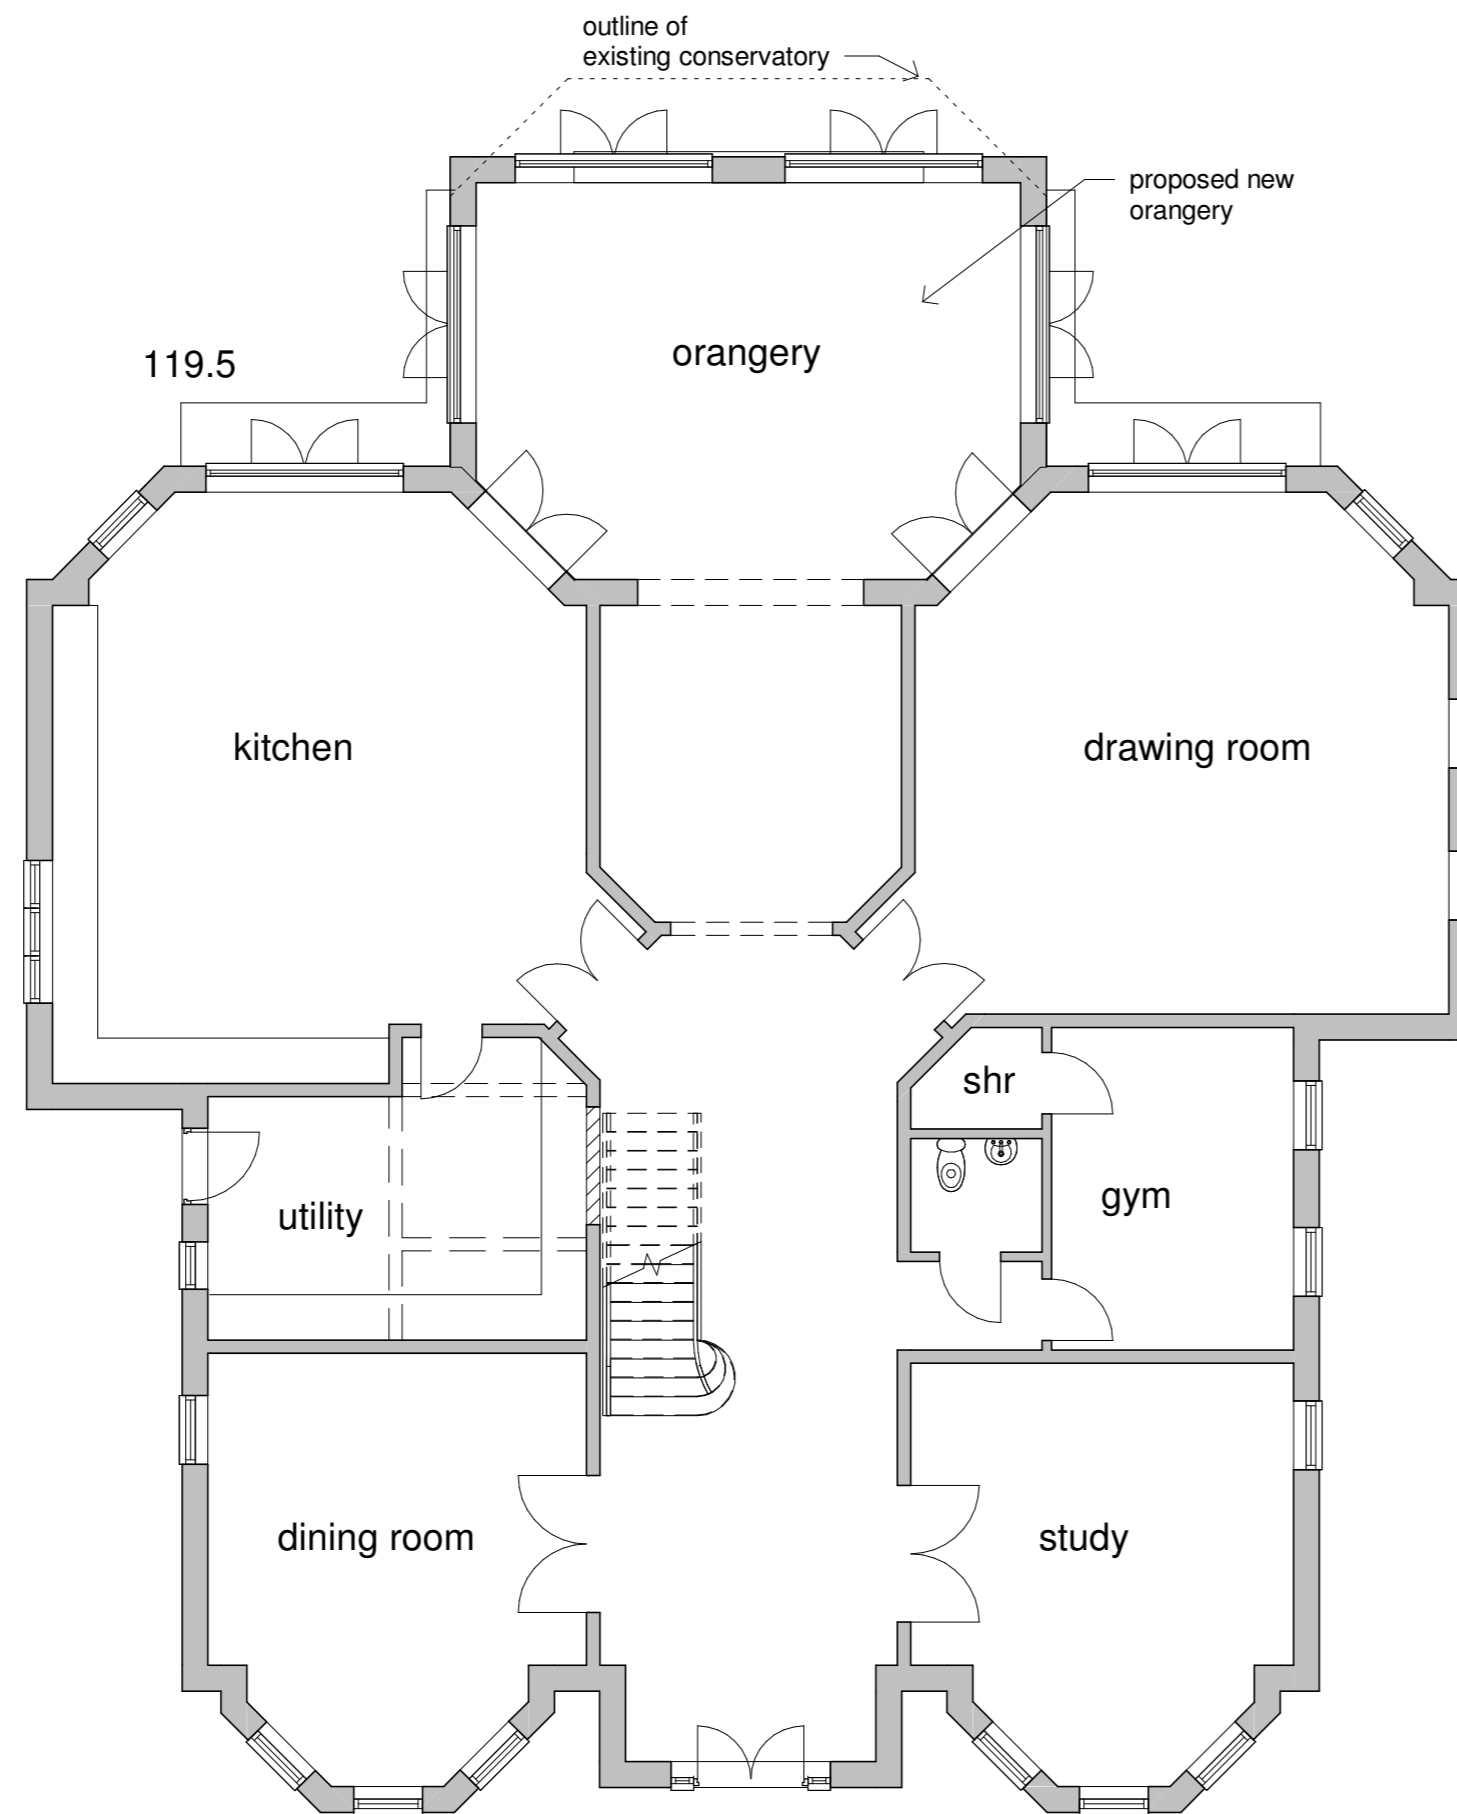

Ground floor

1 : 100

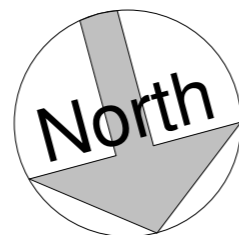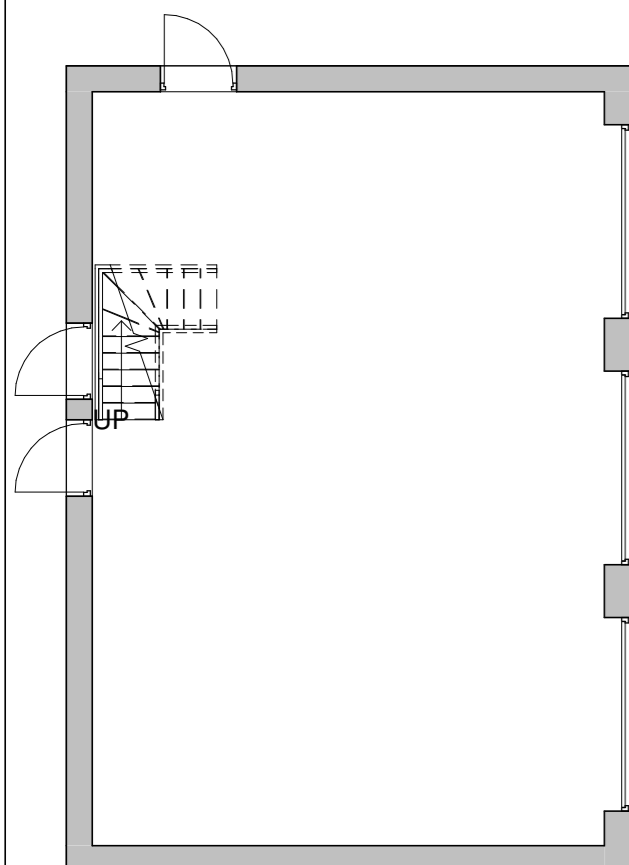

REV	AMENDMENTS	DATE
B	general revisions	03/05/2018
A	general revisions	01/05/2018

Drawn by	Date
Author	Issue Date
Scale (@ A2)	Project number
1 : 100	Project Number
TITLE	
Ground floor plan	
PROJECT	
Lake View, Leggatts Park, Potters Bar, EN6 1NZ	
DRG NUMBER	
16 3000-102 B	
© Chase new Homes	