

Issue:

# PLANNING



Revision:



Site Plan as Existing



Site Plan as Proposed

 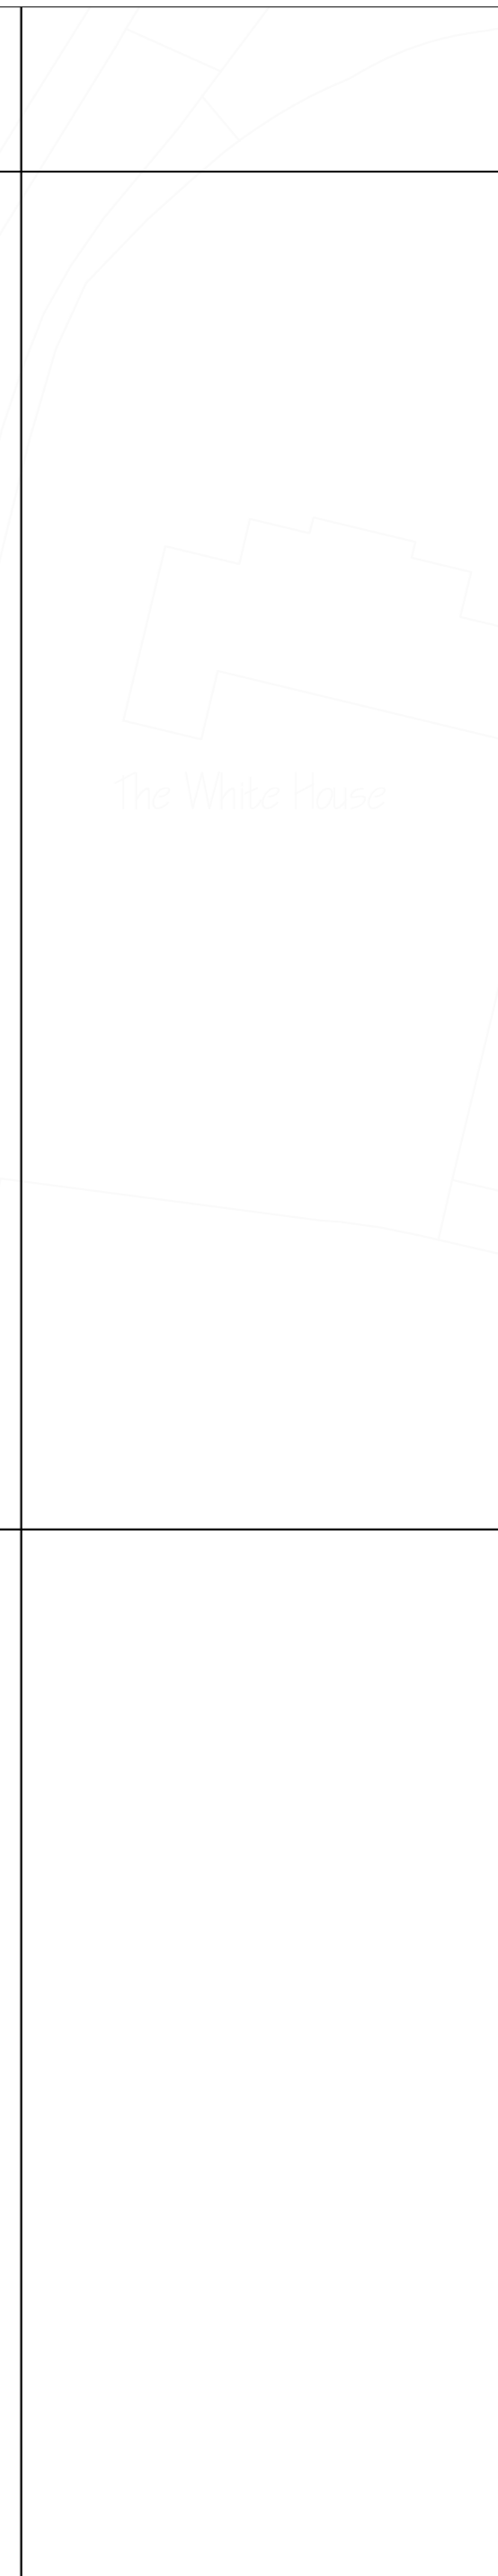

SCALE BAR - 1:500

## CG ARCHITECTS

221 East Barnet Road, Barnet, Herts, EN4 8QS  
Tel: 020 8449 5100 | Fax: 020 8449 5170

Client:  
**Mr & Mrs Argyrou**

Site:  
**The Lodge,  
2 Northaw Place,  
EN6 4NQ**

Title:  
**Block Plan as Existing and Proposed**

Scale: 1:500 @ A2	Drawn: KG	Drawn: CG
Date: Oct. 2022		

Org. No. 1605/01	Rev. A
---------------------	-----------