



Issue:

PLANNING


Revision:

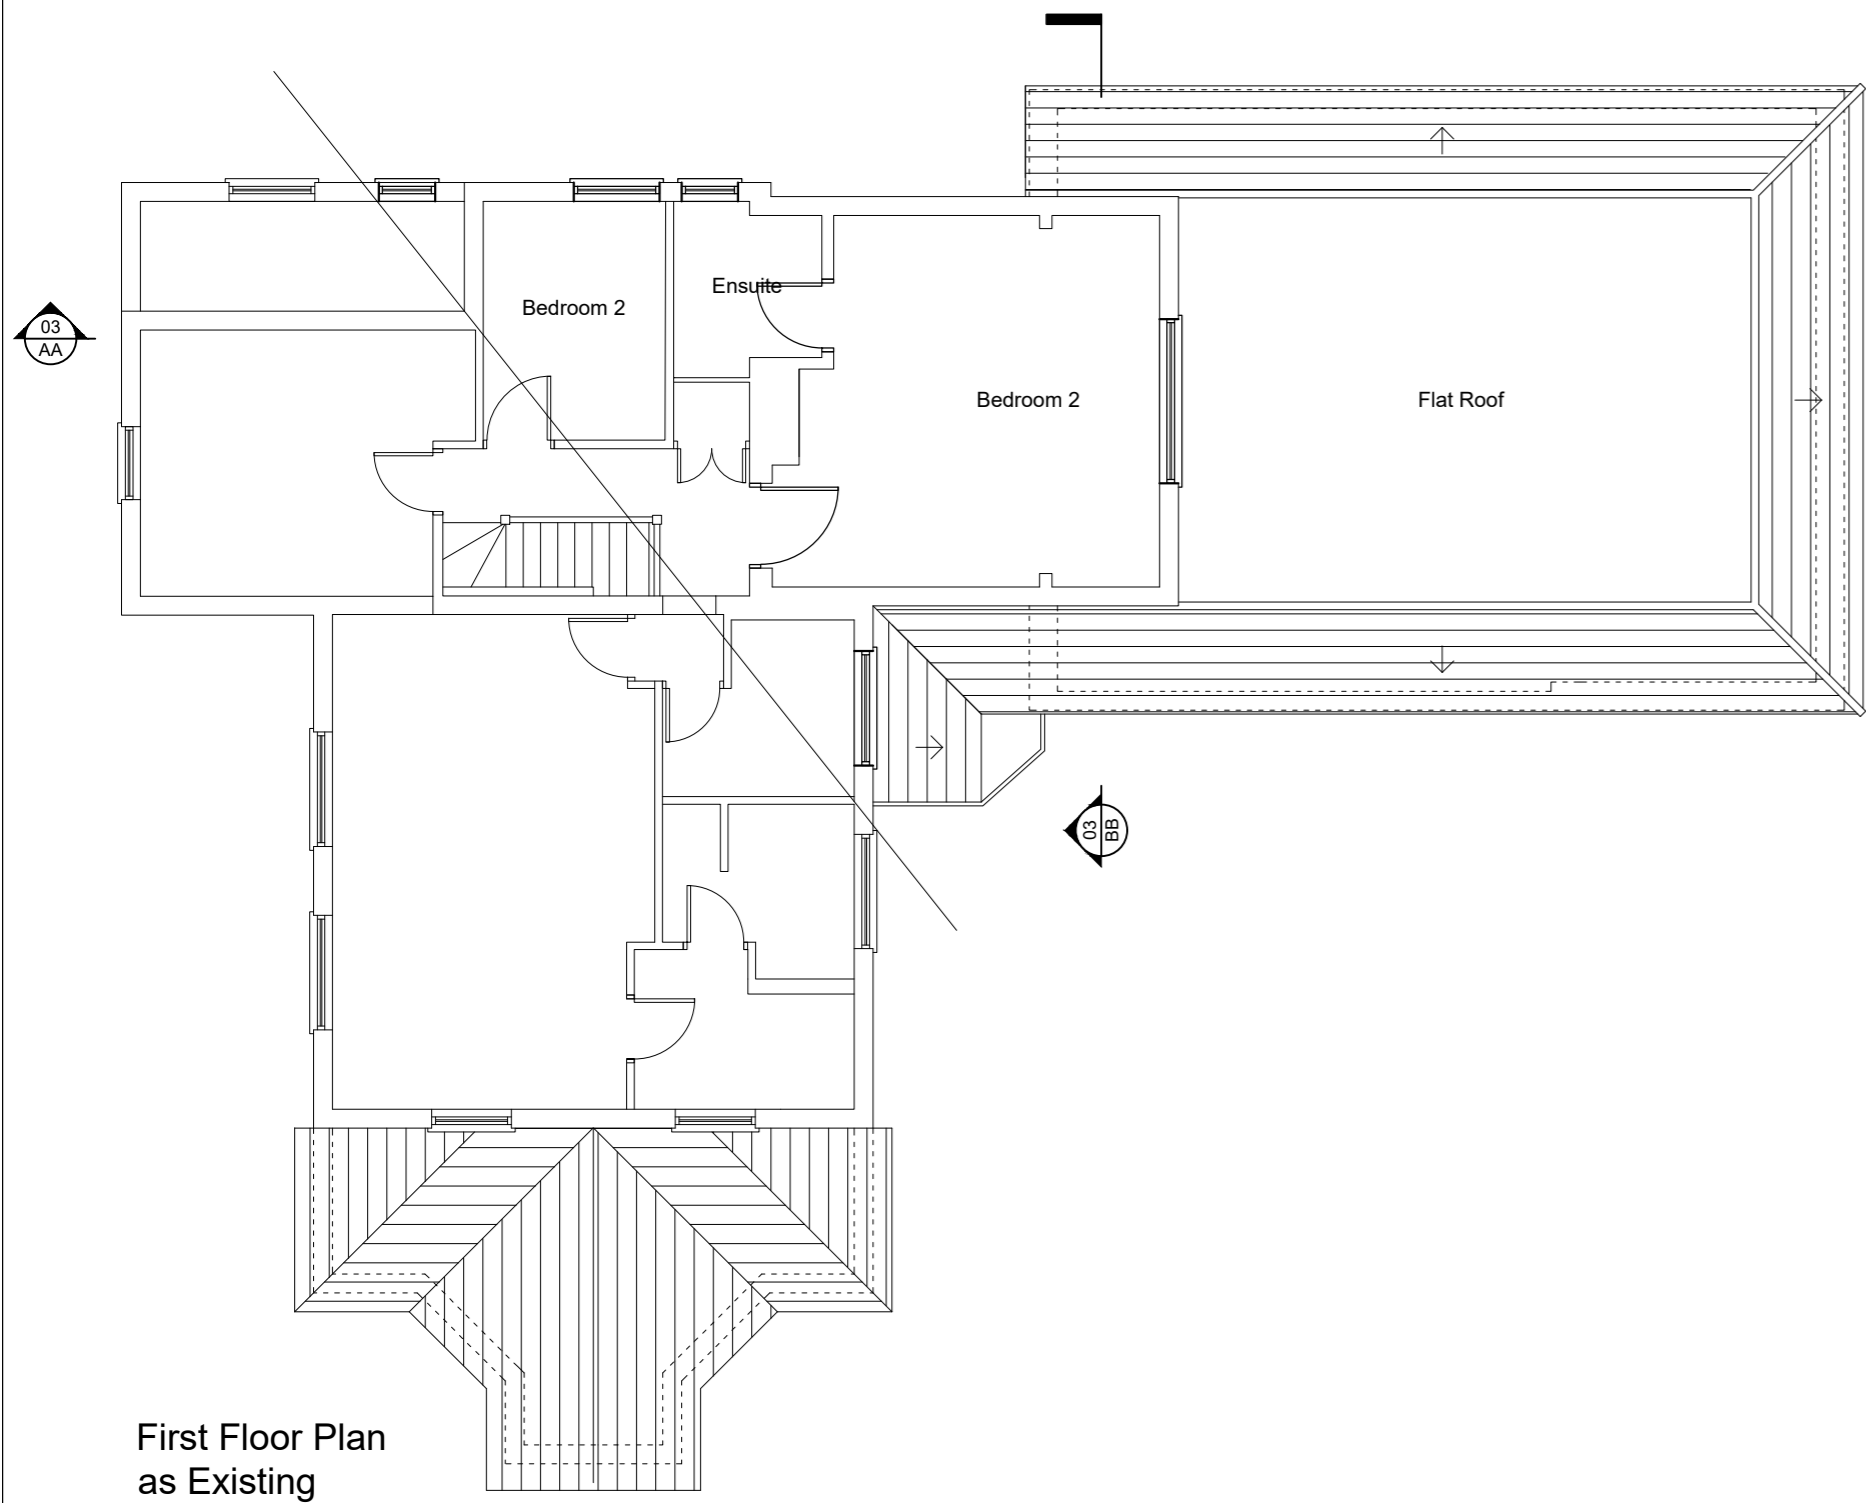


First Floor Plan as Existing

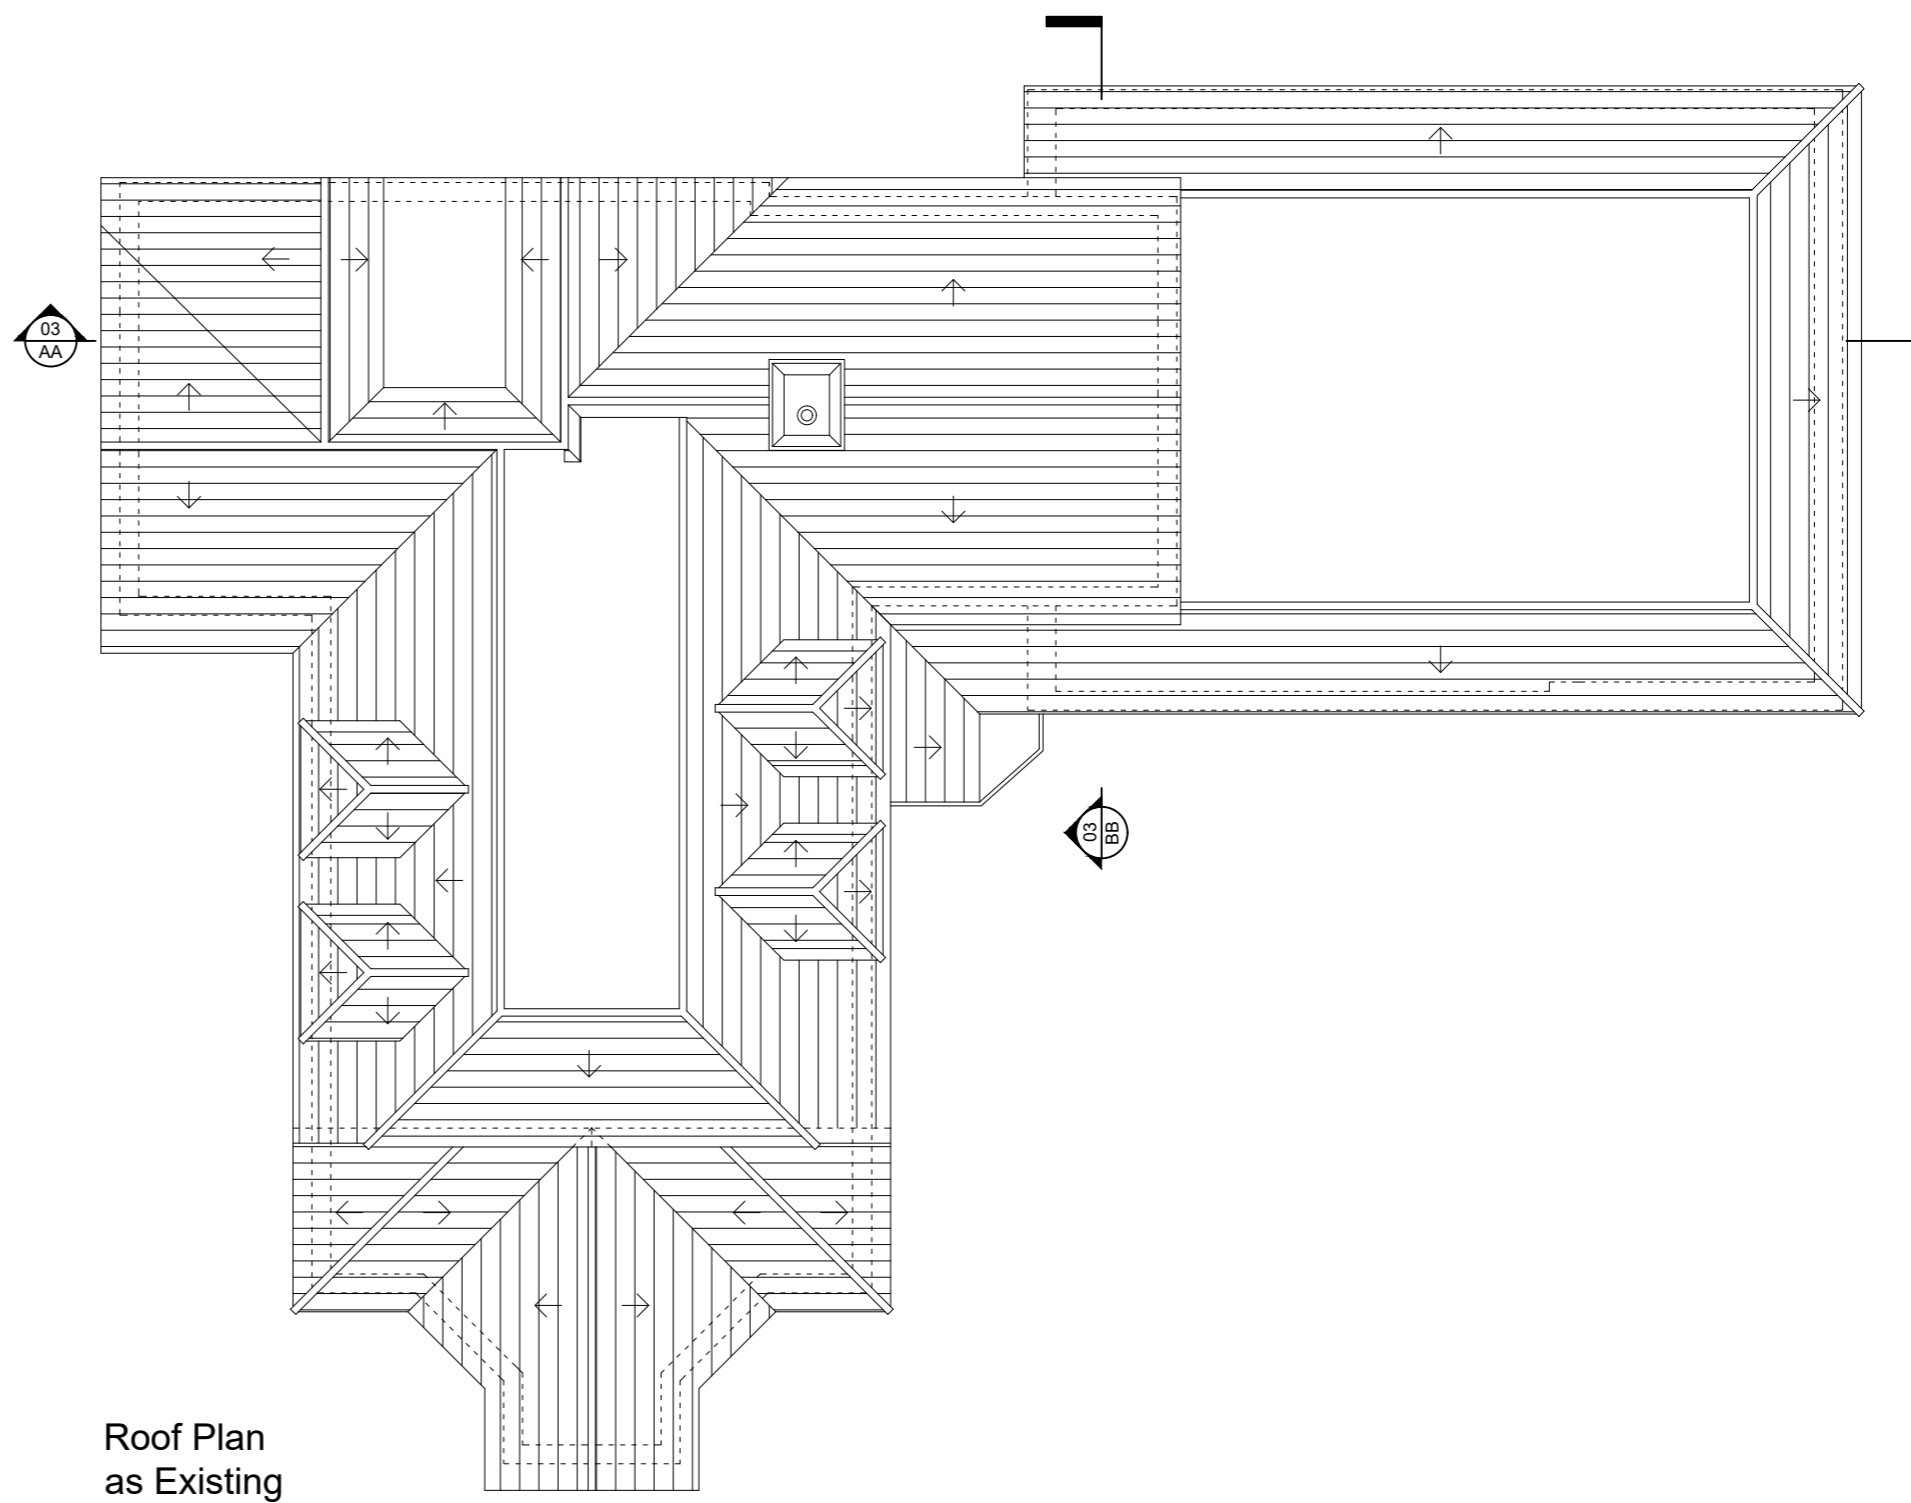

Roof Plan as Existing

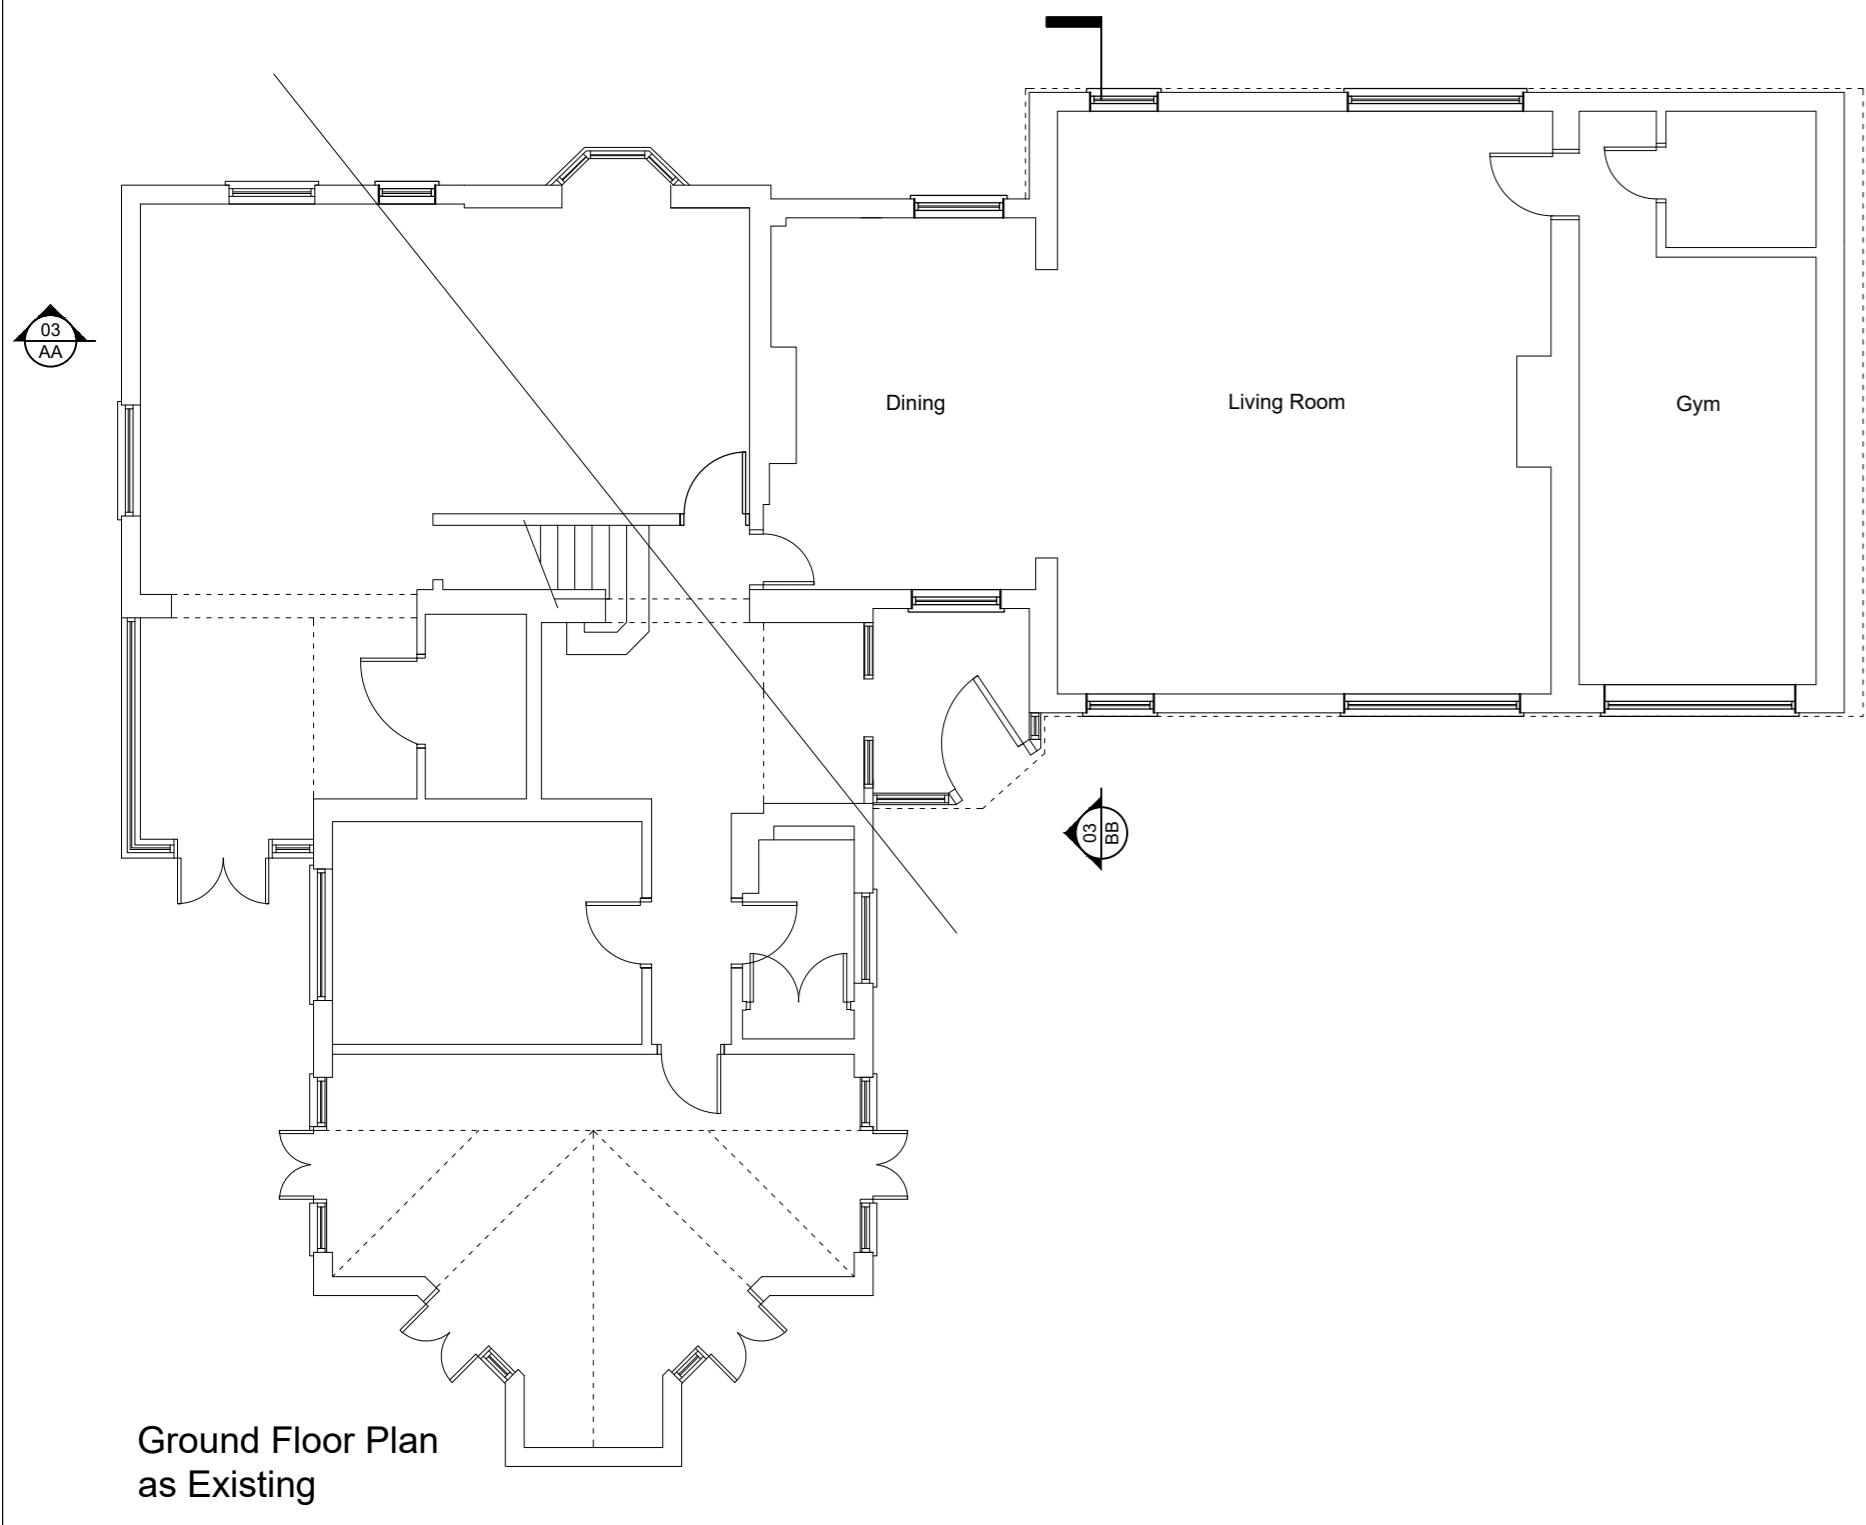

Ground Floor Plan as Existing

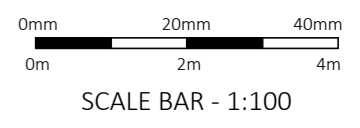

CG ARCHITECTS
 221 East Barnet Road, Barnet, Herts, EN4 8QS
 Tel: 020 8449 5100 | Fax: 020 8449 5170

Client:
Mr & Mrs Argyrou

Site:
**The Lodge,
 2 Northaw Place,
 EN6 4NQ**

Title:
**Floor Plans
 as Existing**

Scale: 1:100 @ A2	Drawn: KG	Drawn: CG
Date: June. 2022		

Org. No. 1605/02	Rev. #
---------------------	-----------