



Issue:

# PLANNING


Revision:

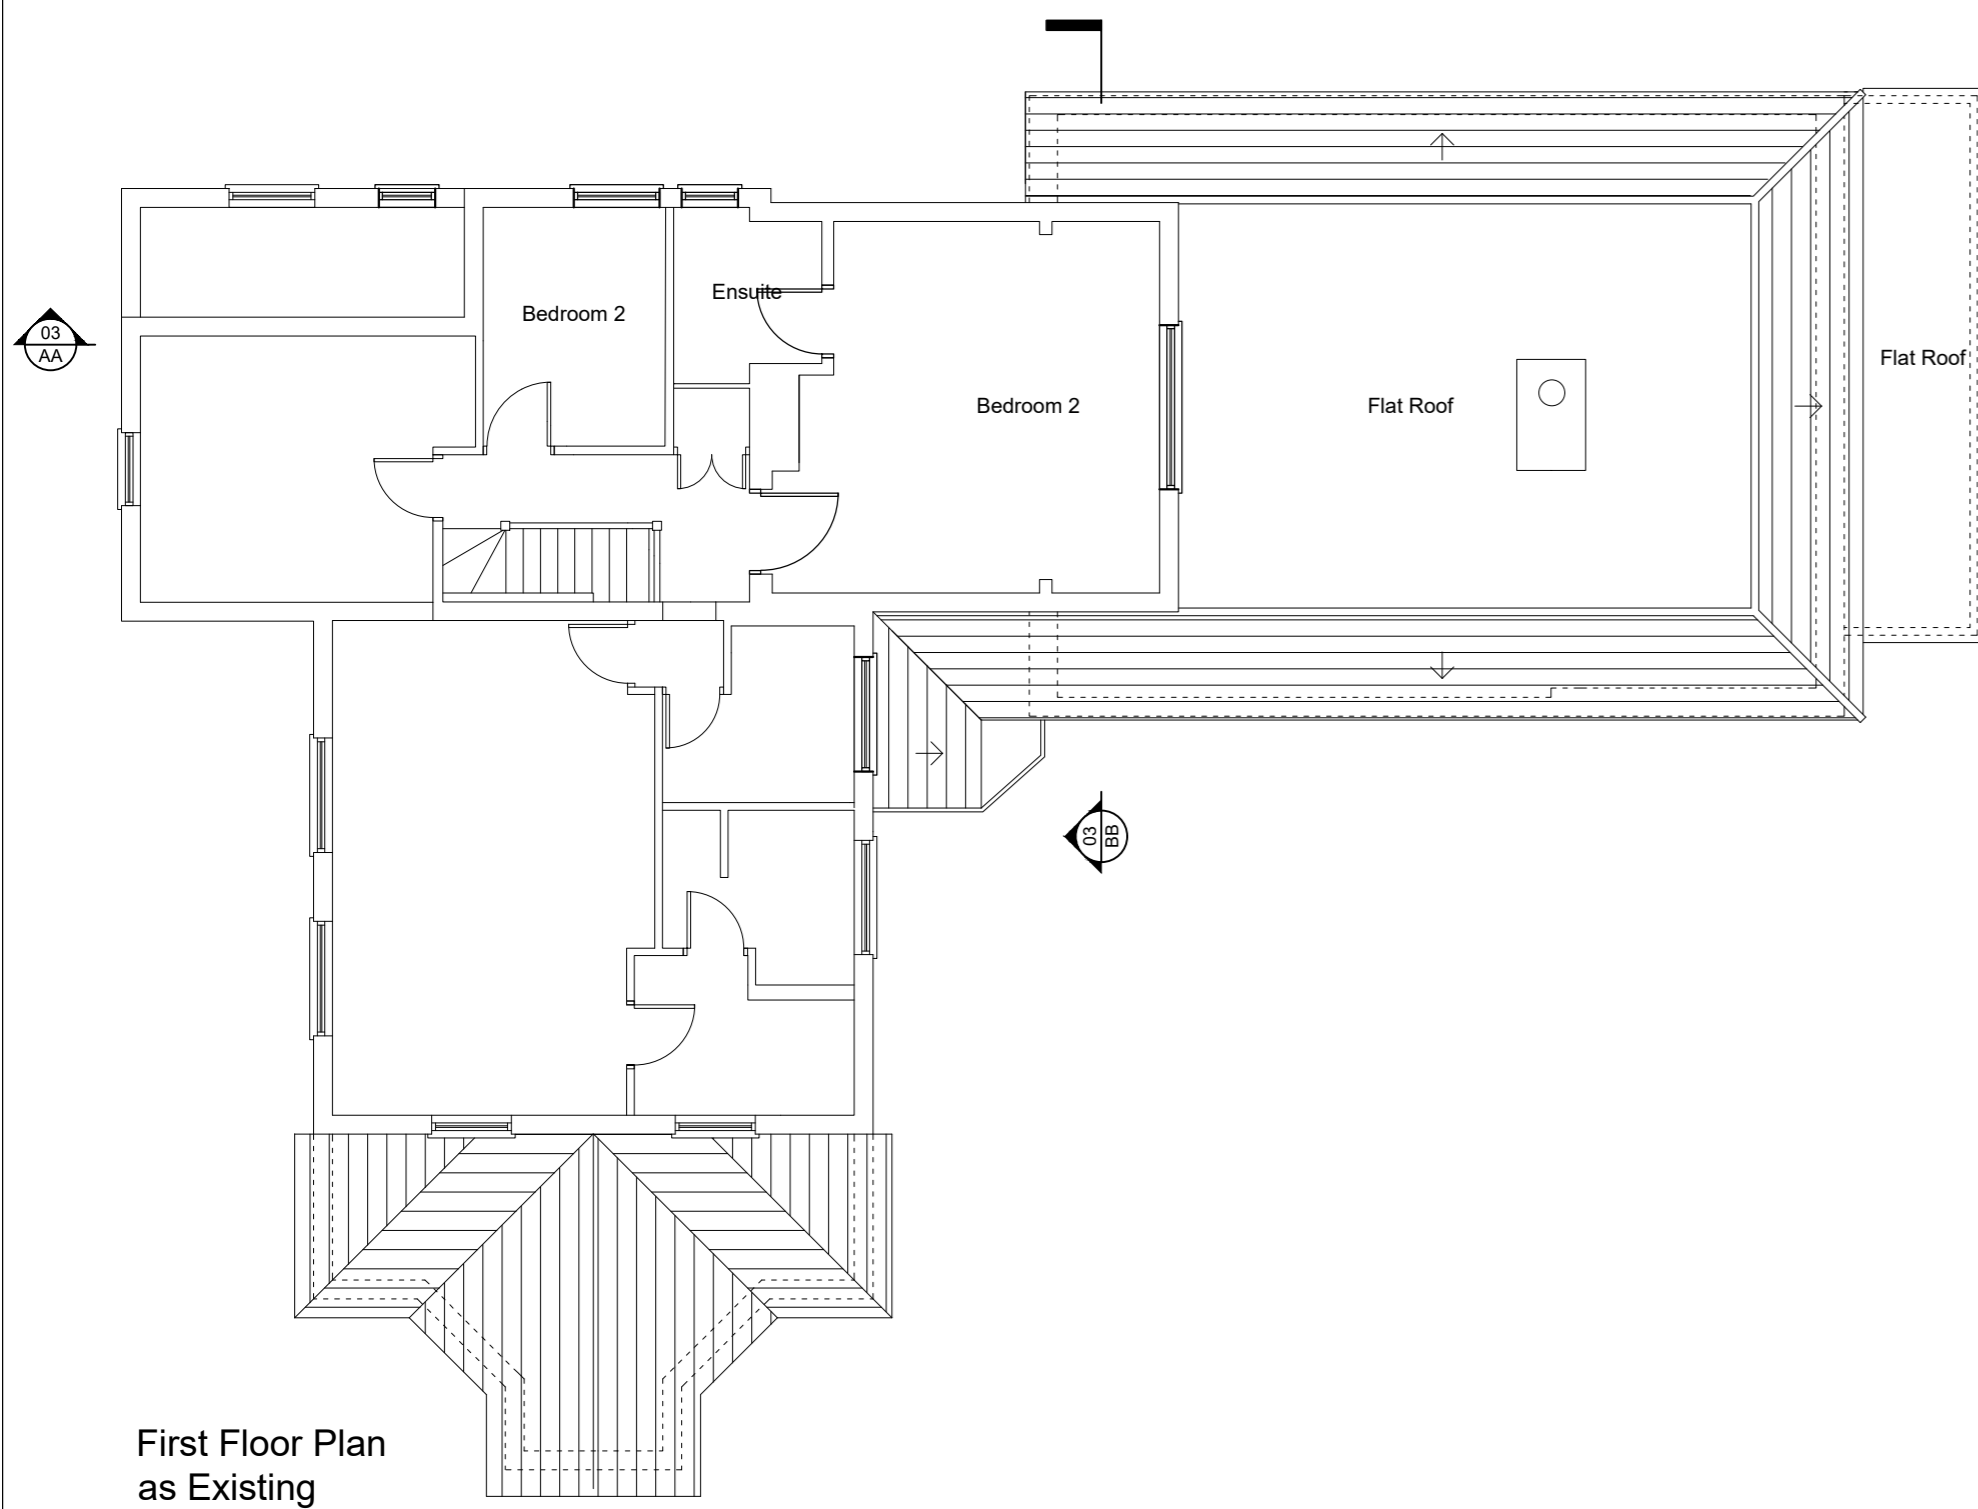


First Floor Plan as Existing

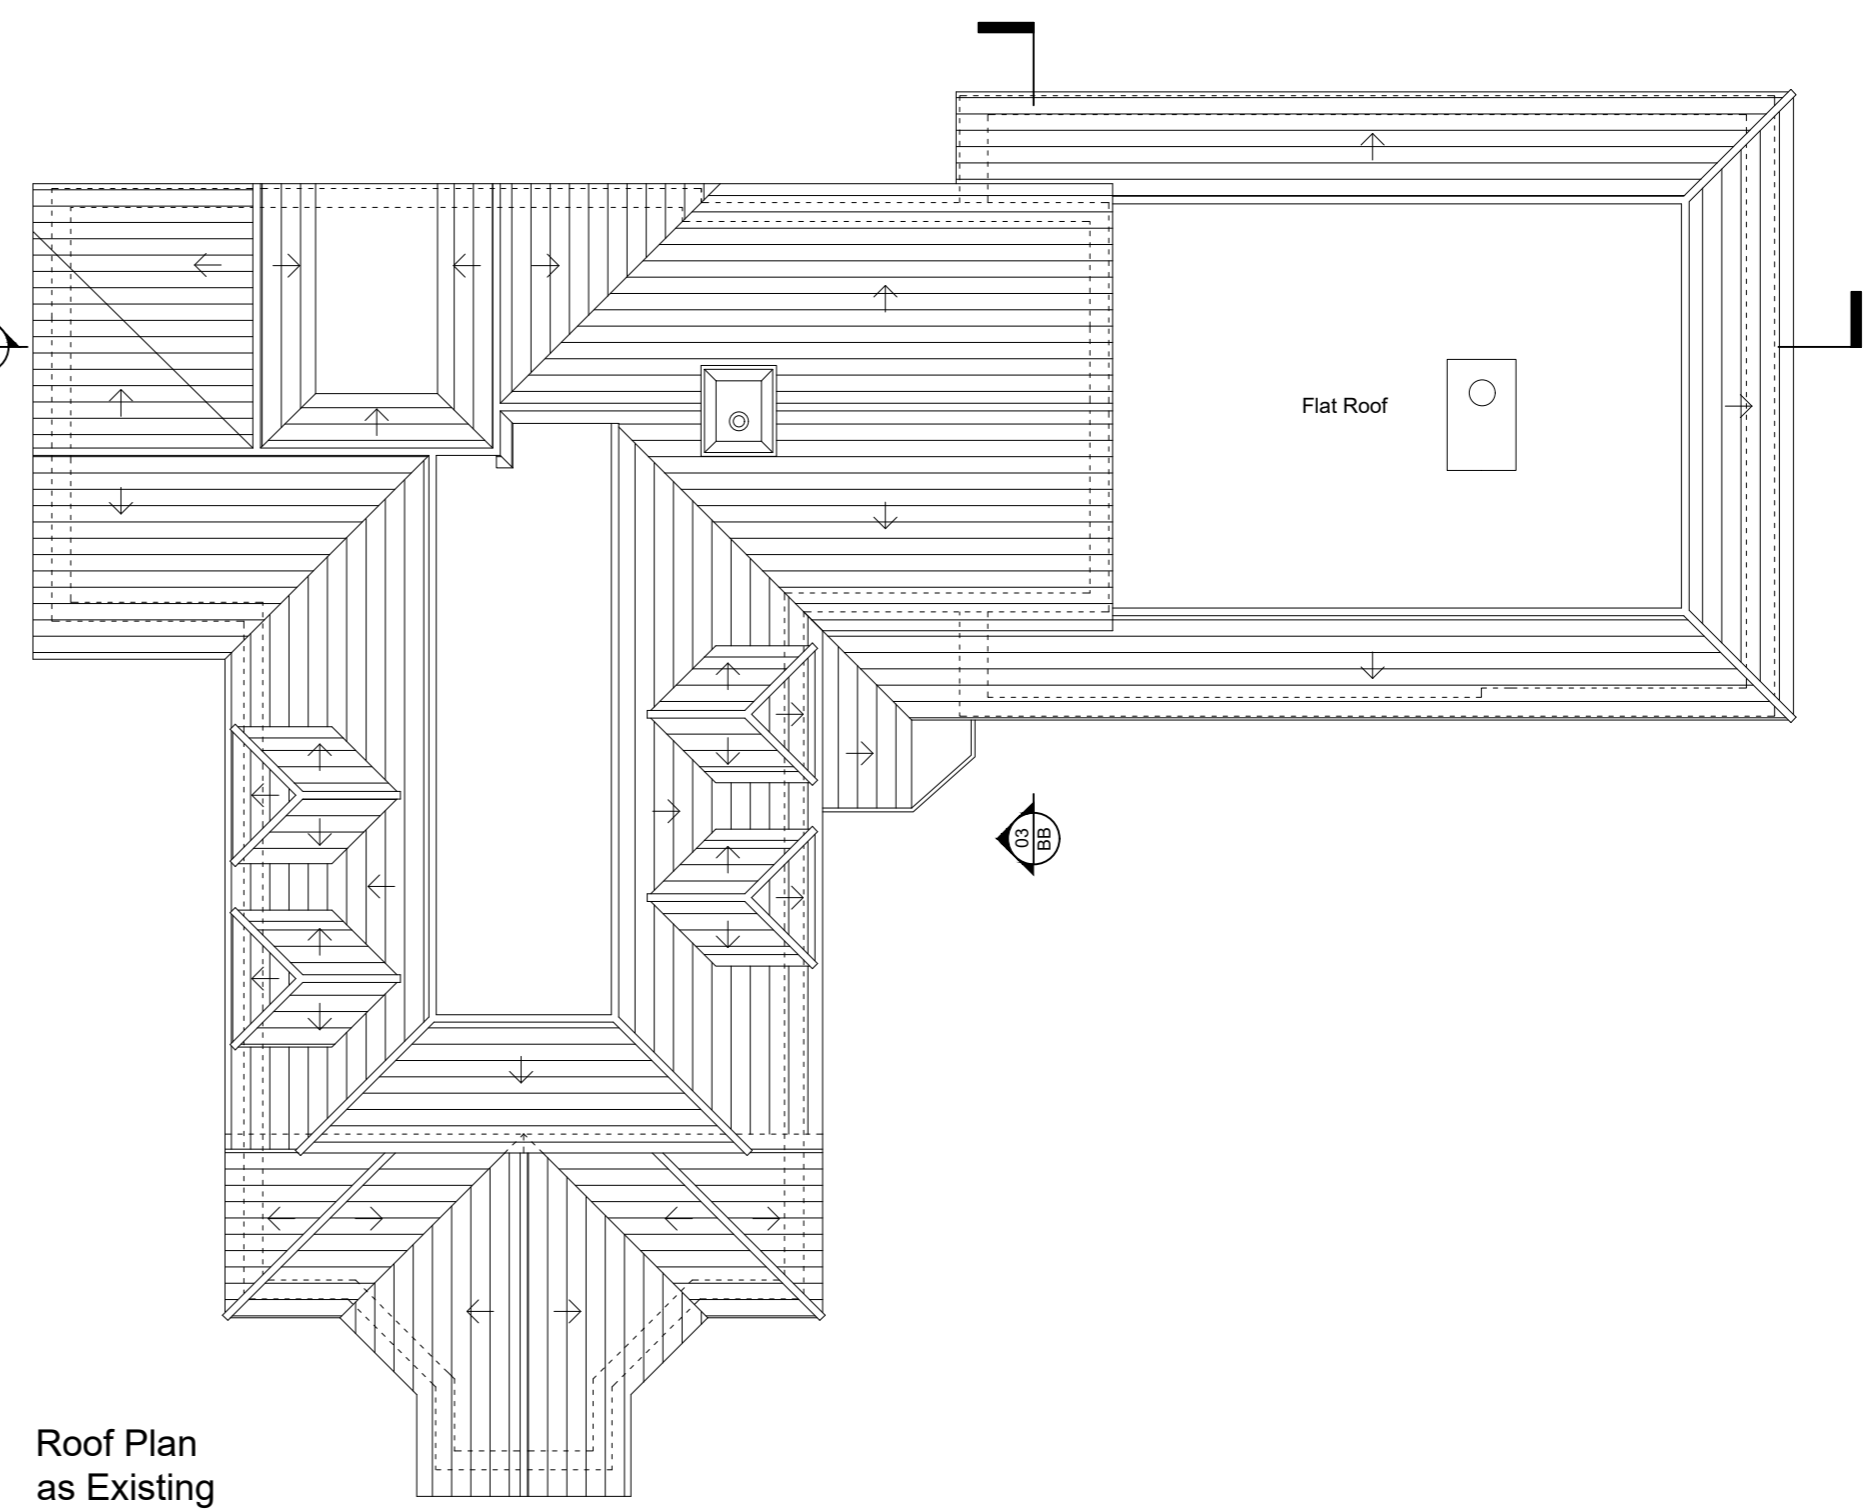

Roof Plan as Existing

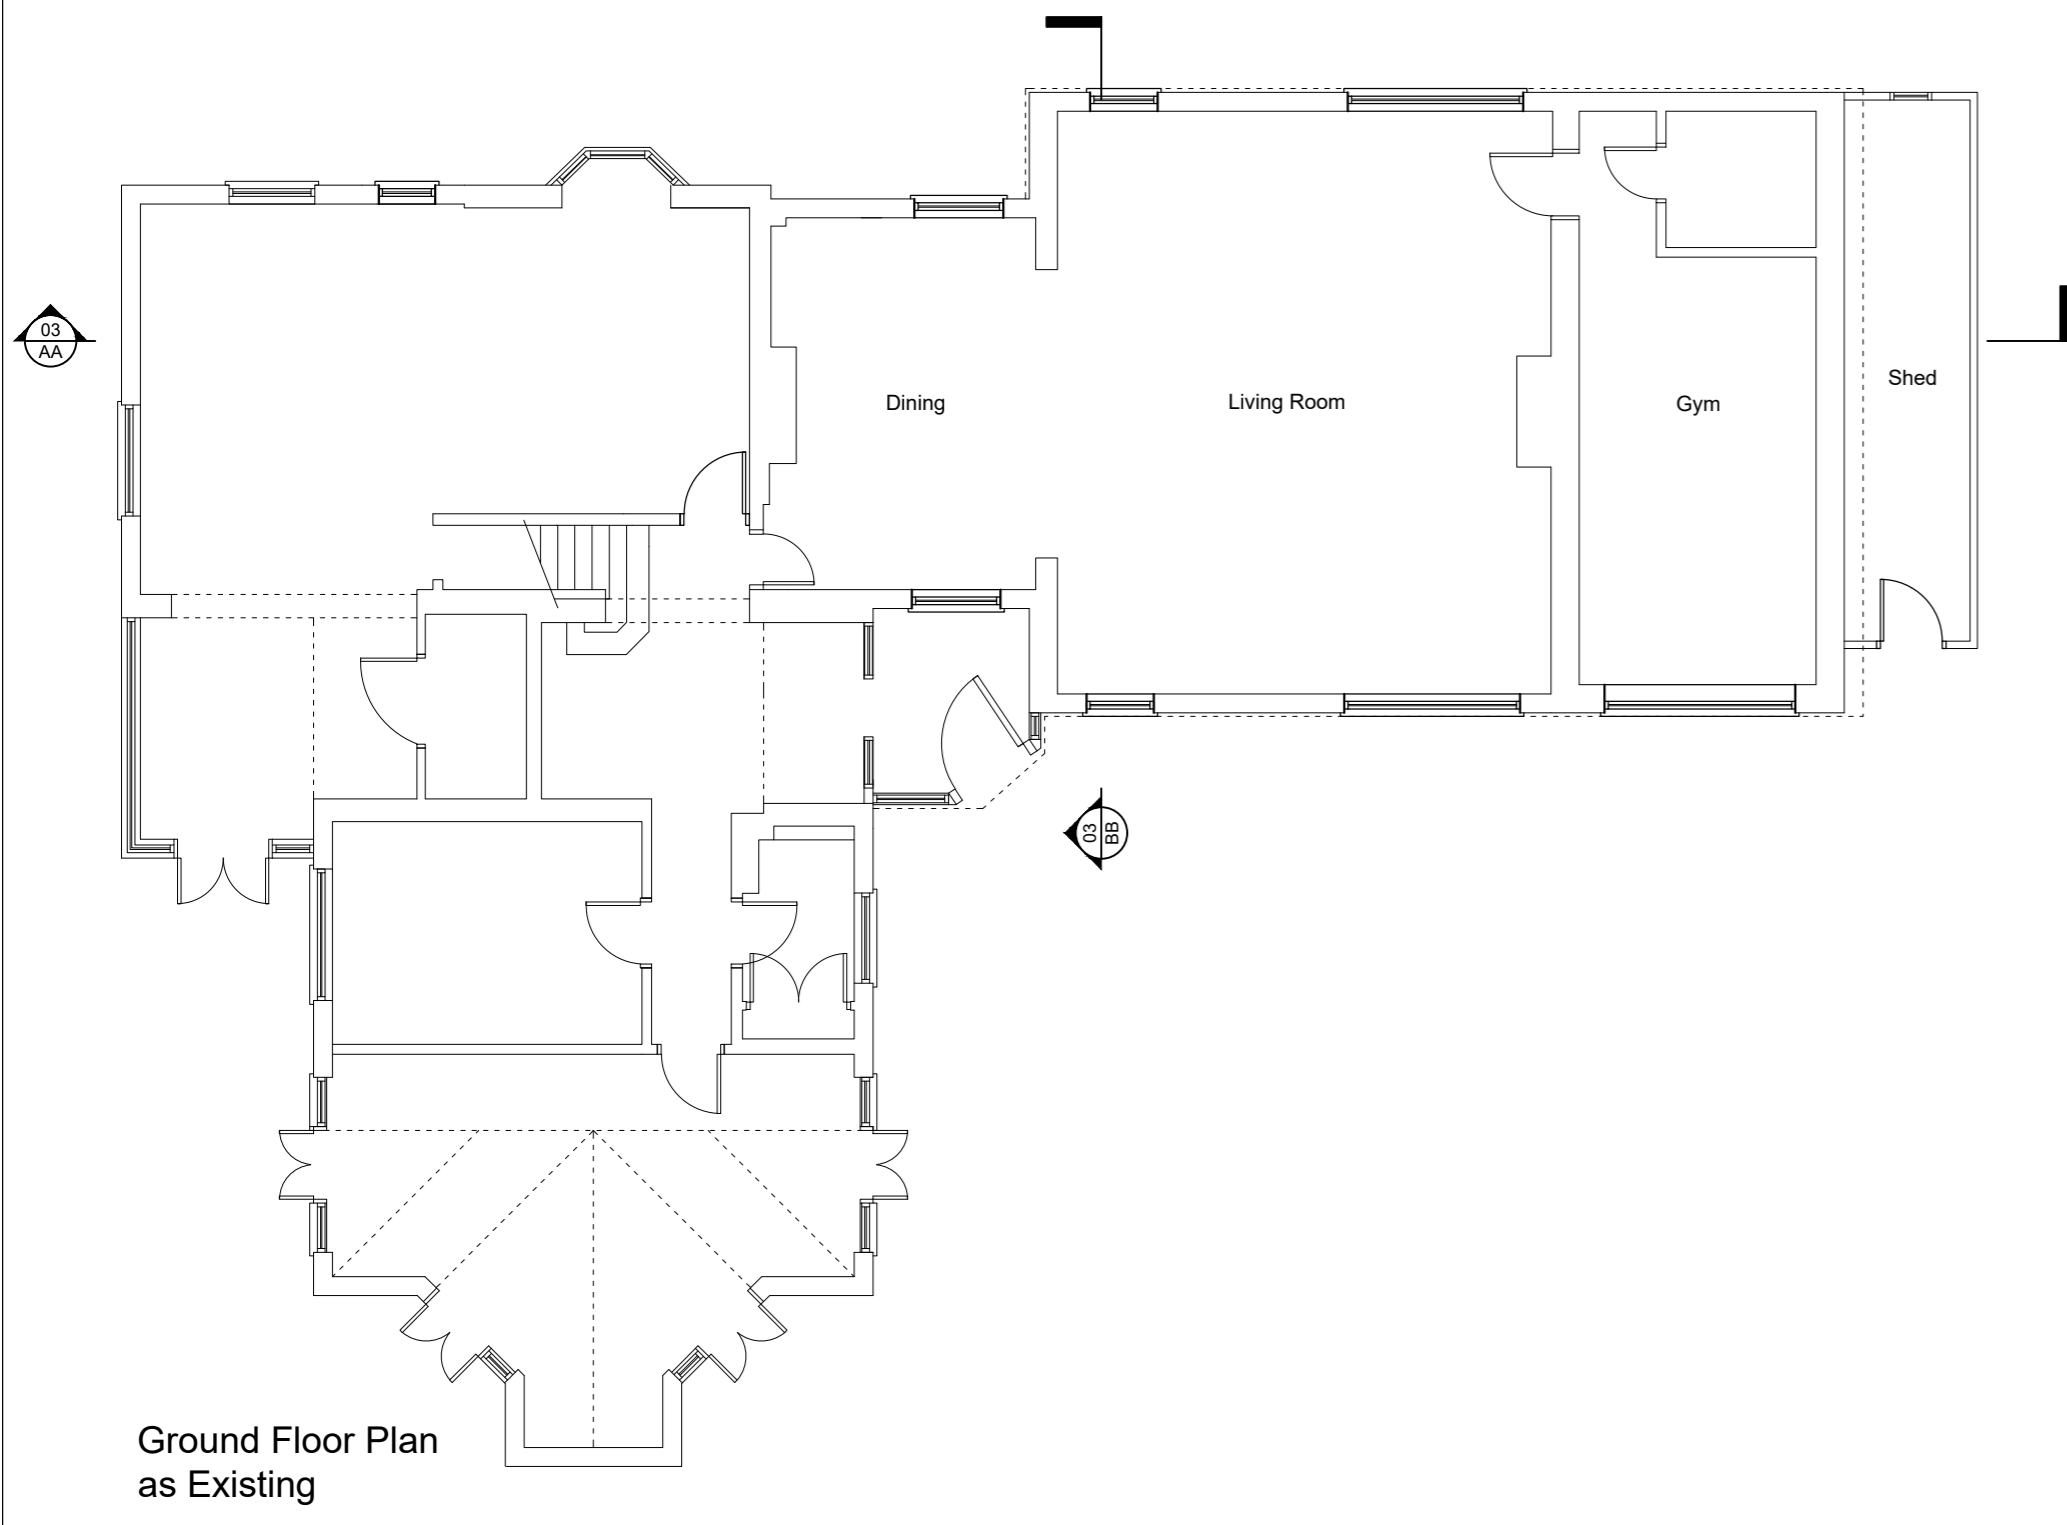

Ground Floor Plan as Existing

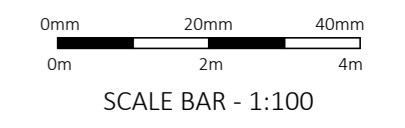

**CG ARCHITECTS**  
 221 East Barnet Road, Barnet, Herts, EN4 8QS  
 Tel: 020 8449 5100 | Fax: 020 8449 5170

Client:  
**Mr & Mrs Argyrou**

Site:  
**The Lodge,  
 2 Northaw Place,  
 EN6 4NQ**

Title:  
**Floor Plans as Existing**

Scale: 1:100 @ A2	Drawn: KG	Drawn: CG
Date: Oct. 2022		

Drw. No. 1605/02	Rev. A
------------------	--------