


Issue:

PLANNING

Revision:

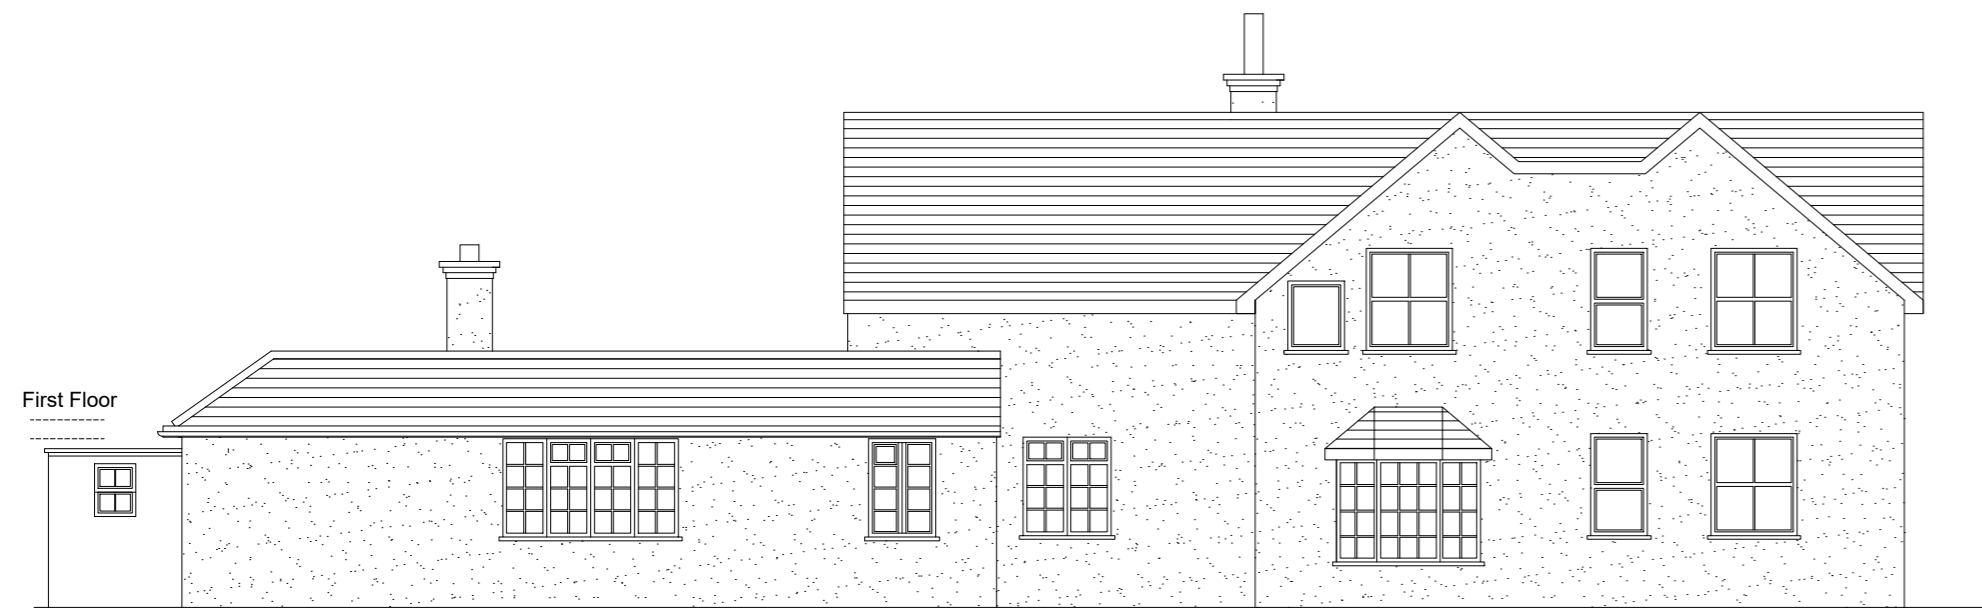

Rear Elevation
as Existing




Section B-B
as Existing




Front Elevation
as Existing



Flank Elevation
as Existing

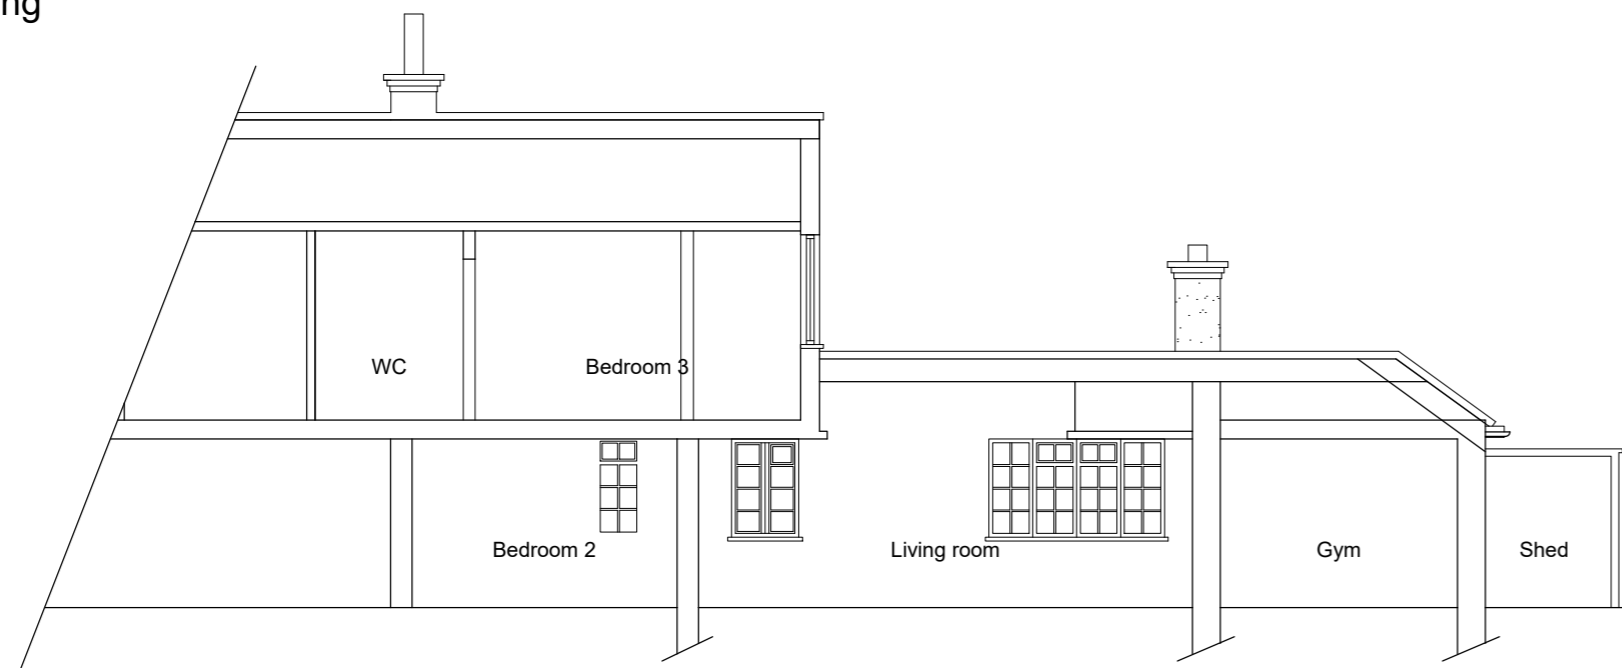

Section A-A
as Existing

 

SCALE BAR - 1:100

CG ARCHITECTS

221 East Barnet Road, Barnet, Herts, EN4 8QS
Tel: 020 8449 5100 | Fax: 020 8449 5170

Client:
Mr & Mrs Argyrou

Site:
The Lodge,
2 Northaw Place,
EN6 4NQ

Title:
Elevations and Sections
as Existing

Scale: 1:100 @ A2	Drawn: KG	Drawn: CG
Date: Oct. 2022		

Org. No. 1605/03	Rev. A
---------------------	-----------