


**KEY:**




**MATERIALS SCHEDULE**

1. New Walling to be Rendered, to Match Existing
2. Double Glazed Timber Framed Windows to Match Existing
3. Double Glazed Timber Framed Door to Match Existing
4. Pitched Roof with Slate to Match Existing
5. Dormer Clad in Lead
6. New Rooflight
7. New Metal Balustrad to Light Well
8. New Juliette Balcony
9. New Flat Roof

 

Rear Elevation as Proposed

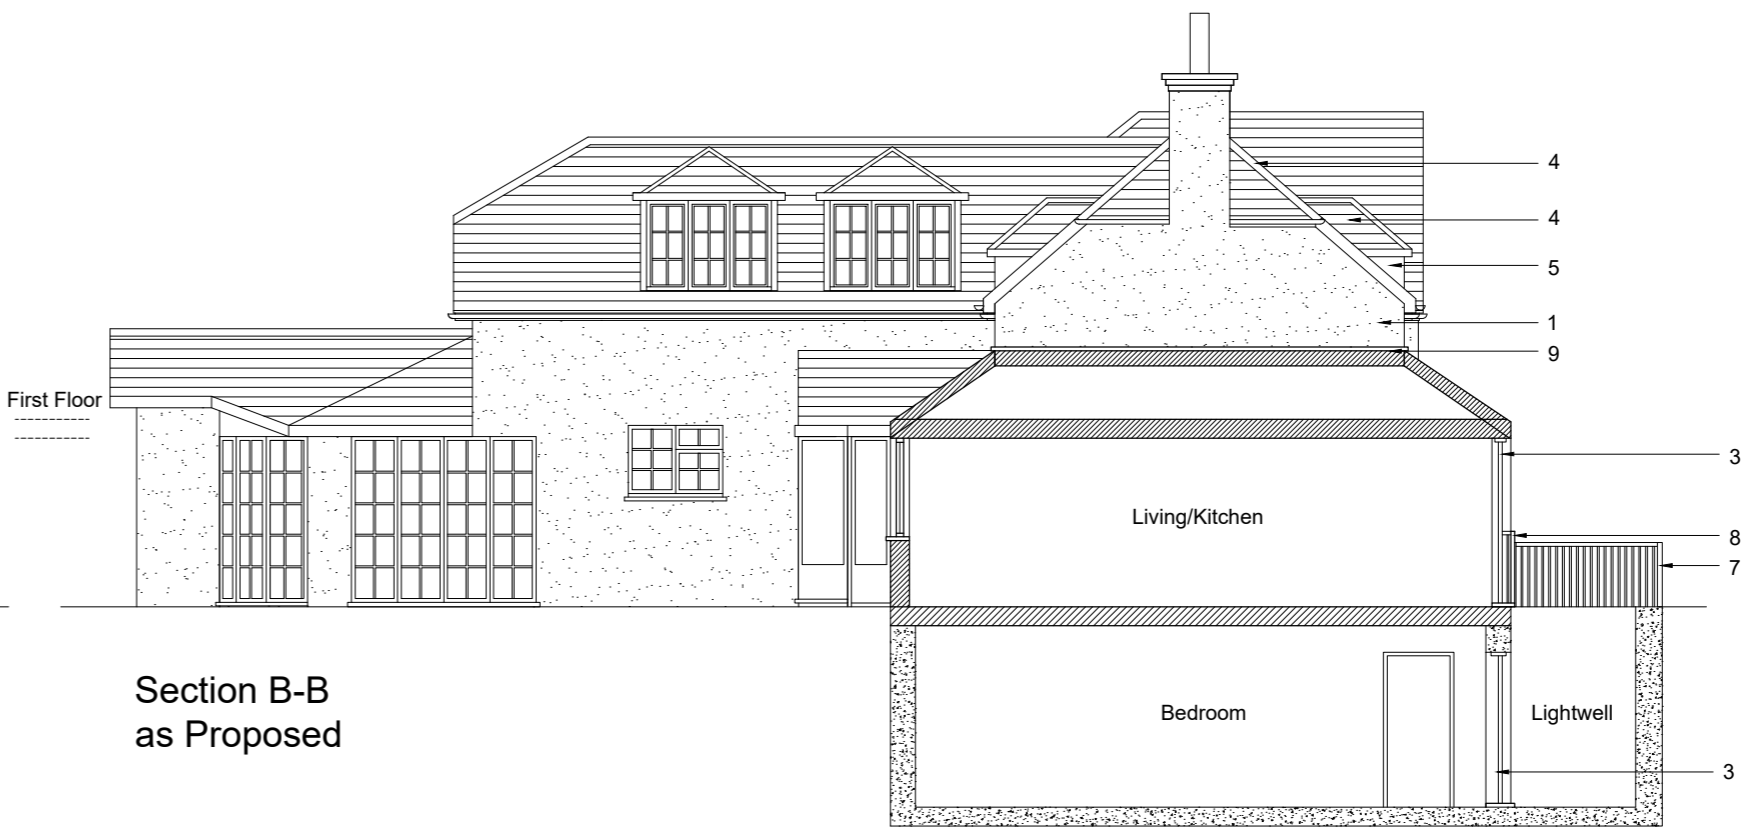


Section B-B as Proposed




Front Elevation as Proposed



Flank Elevation as Proposed

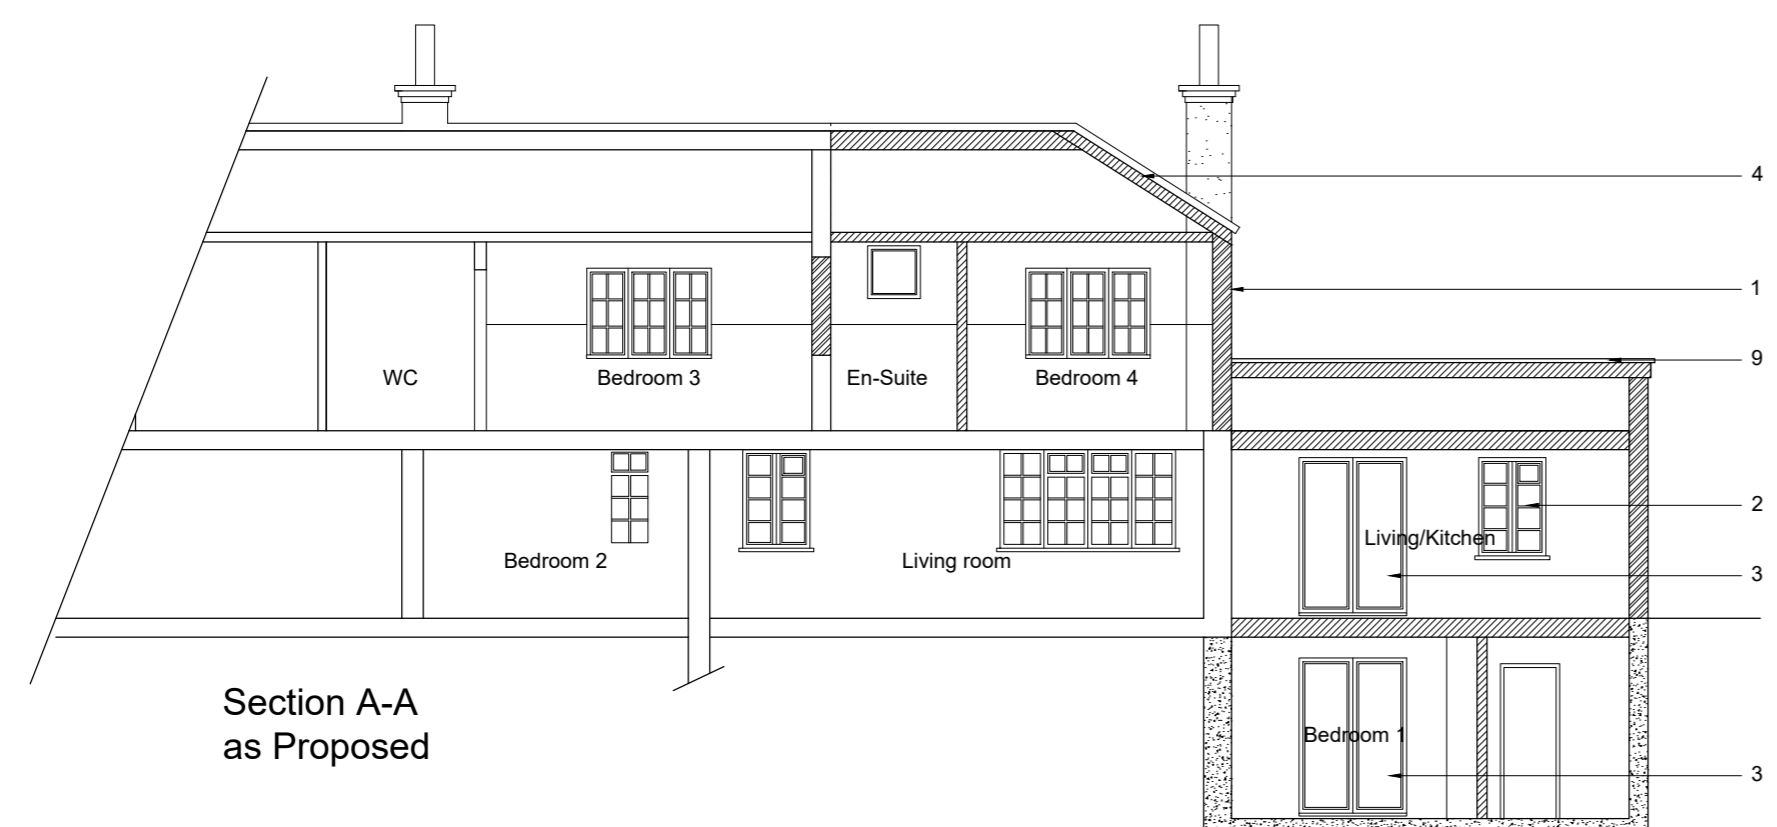

Section A-A as Proposed

 

SCALE BAR - 1:100

**CG ARCHITECTS**

221 East Barnet Road, Barnet, Herts, EN4 8QS  
Tel: 020 8449 5100 | Fax: 020 8449 5170

Client:  
**Mr & Mrs Argyrou**

Site:  
**The Lodge,  
2 Northaw Place,  
EN6 4NQ**

Title:  
**Elevations and Sections  
as Proposed**

Scale: 1:100 @ A2	Drawn: KG	Drawn: CG
Date: Oct. 2022		
Drwg. No. 1605/06	Rev. A	