



Issue:

PLANNING


Revision:

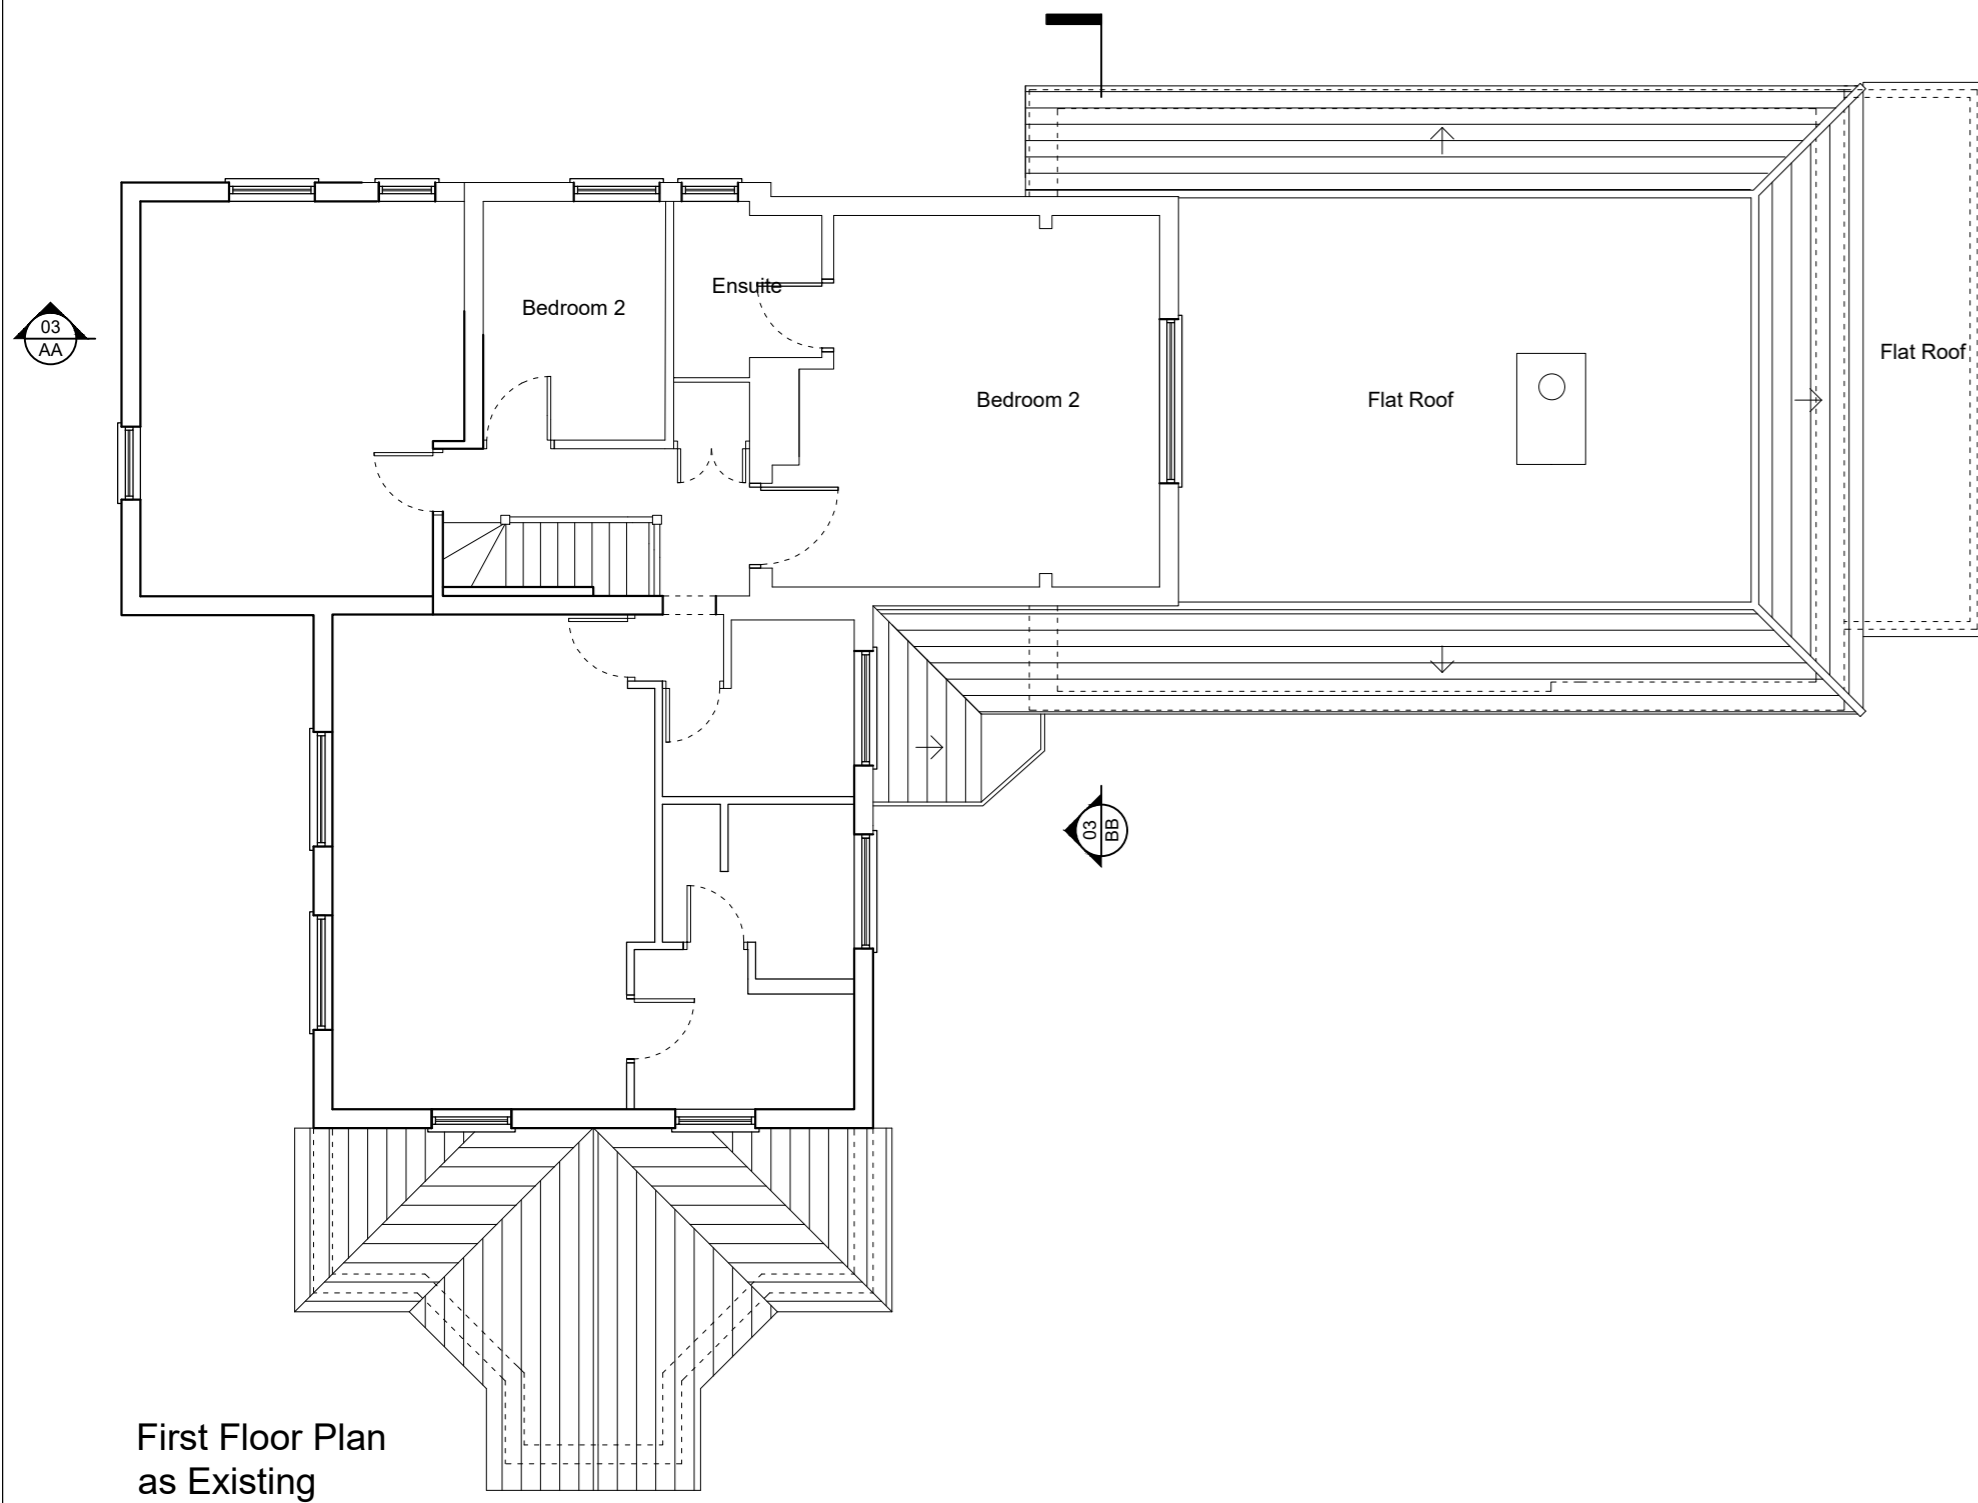


First Floor Plan as Existing

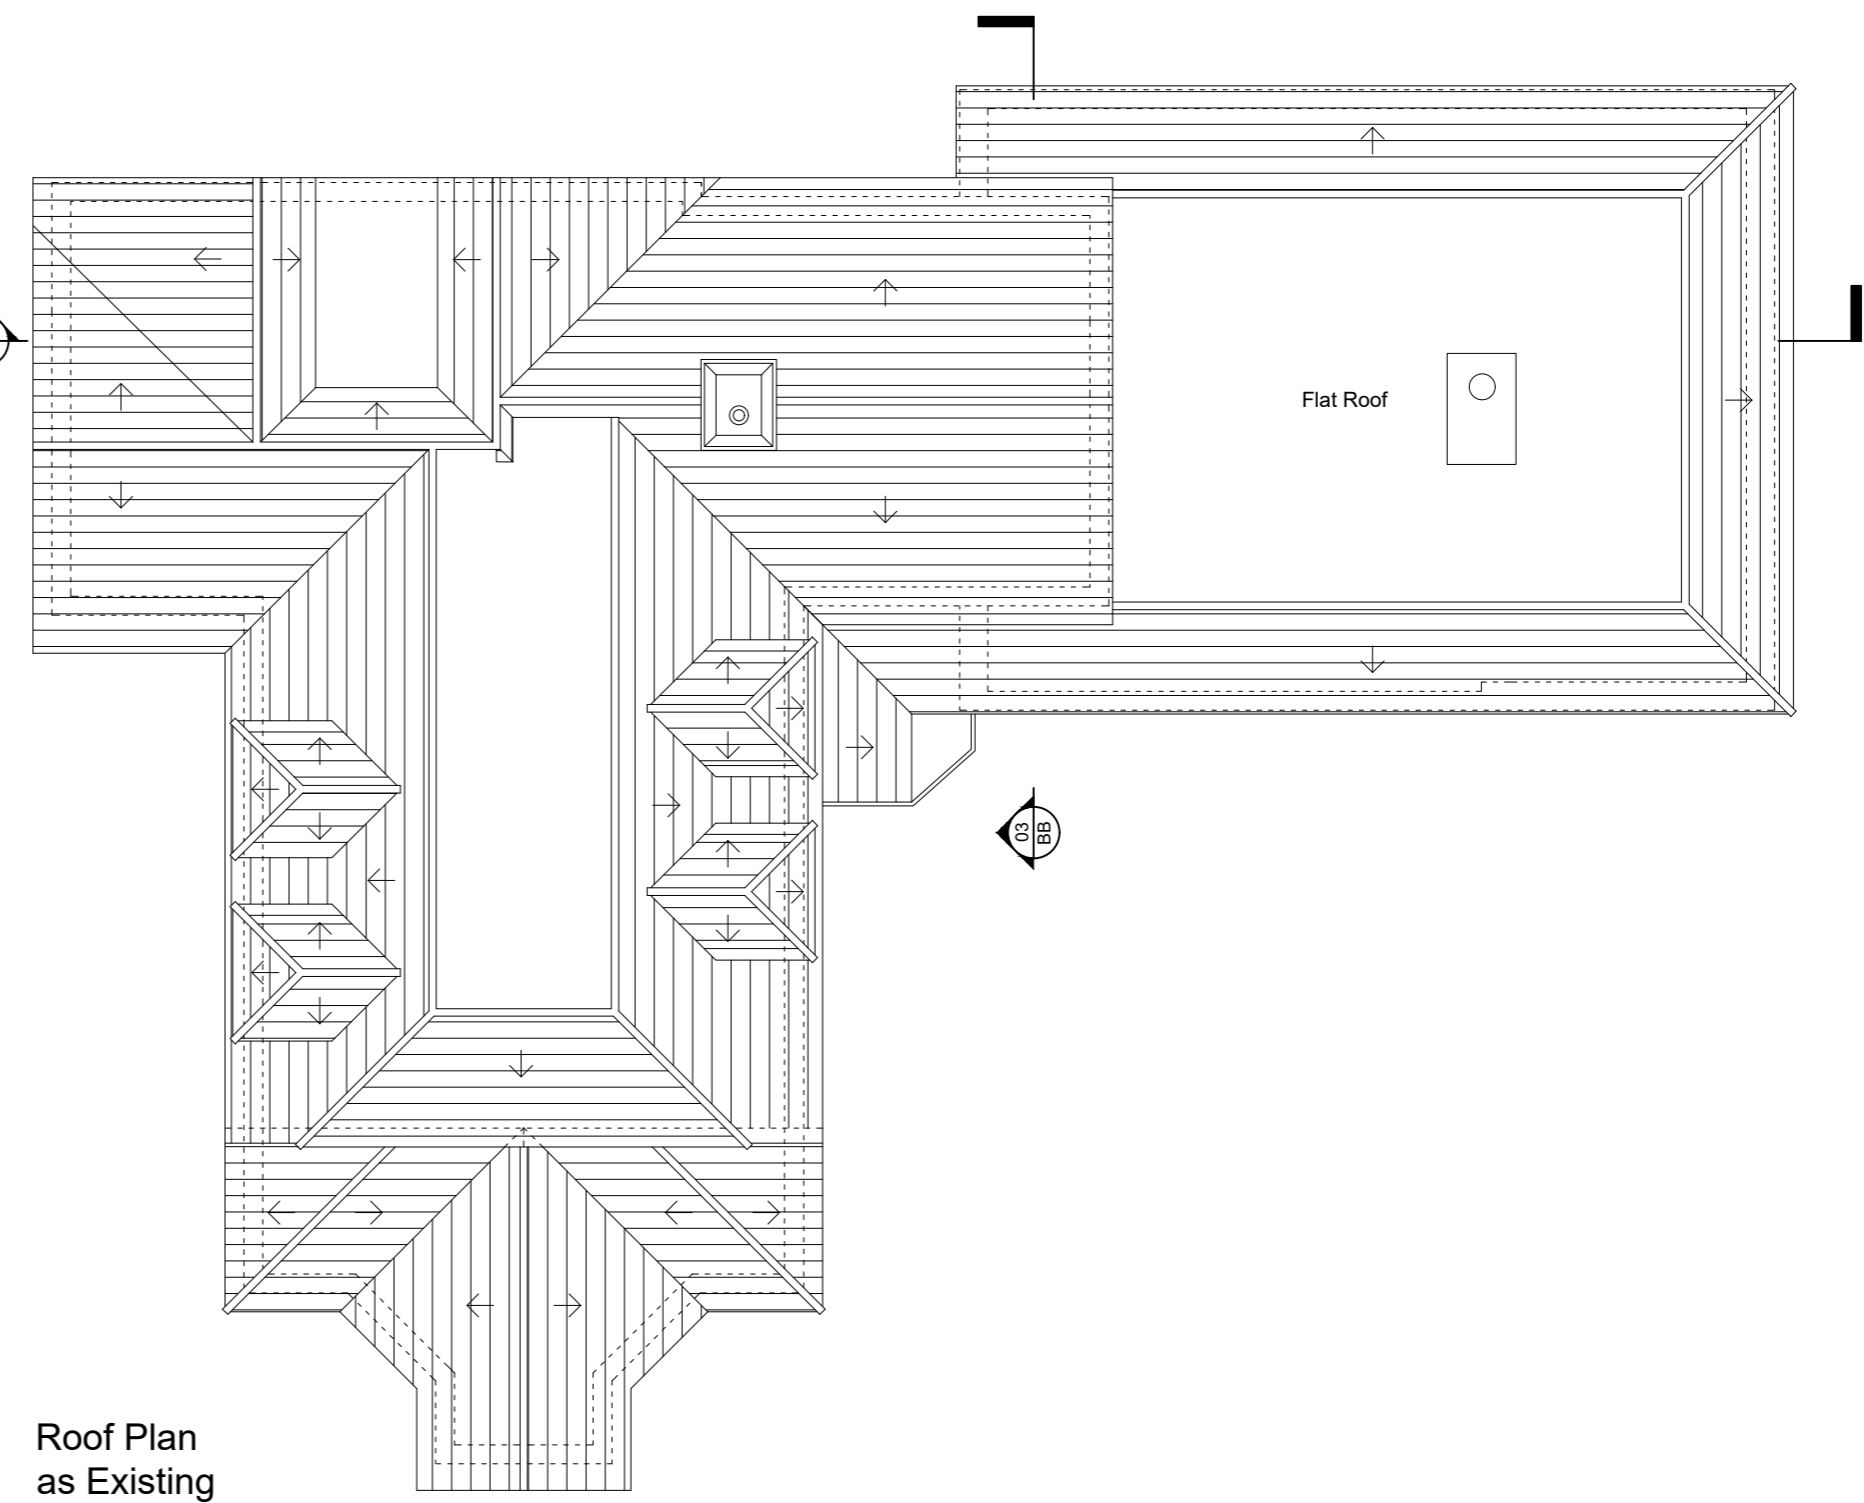


Roof Plan as Existing

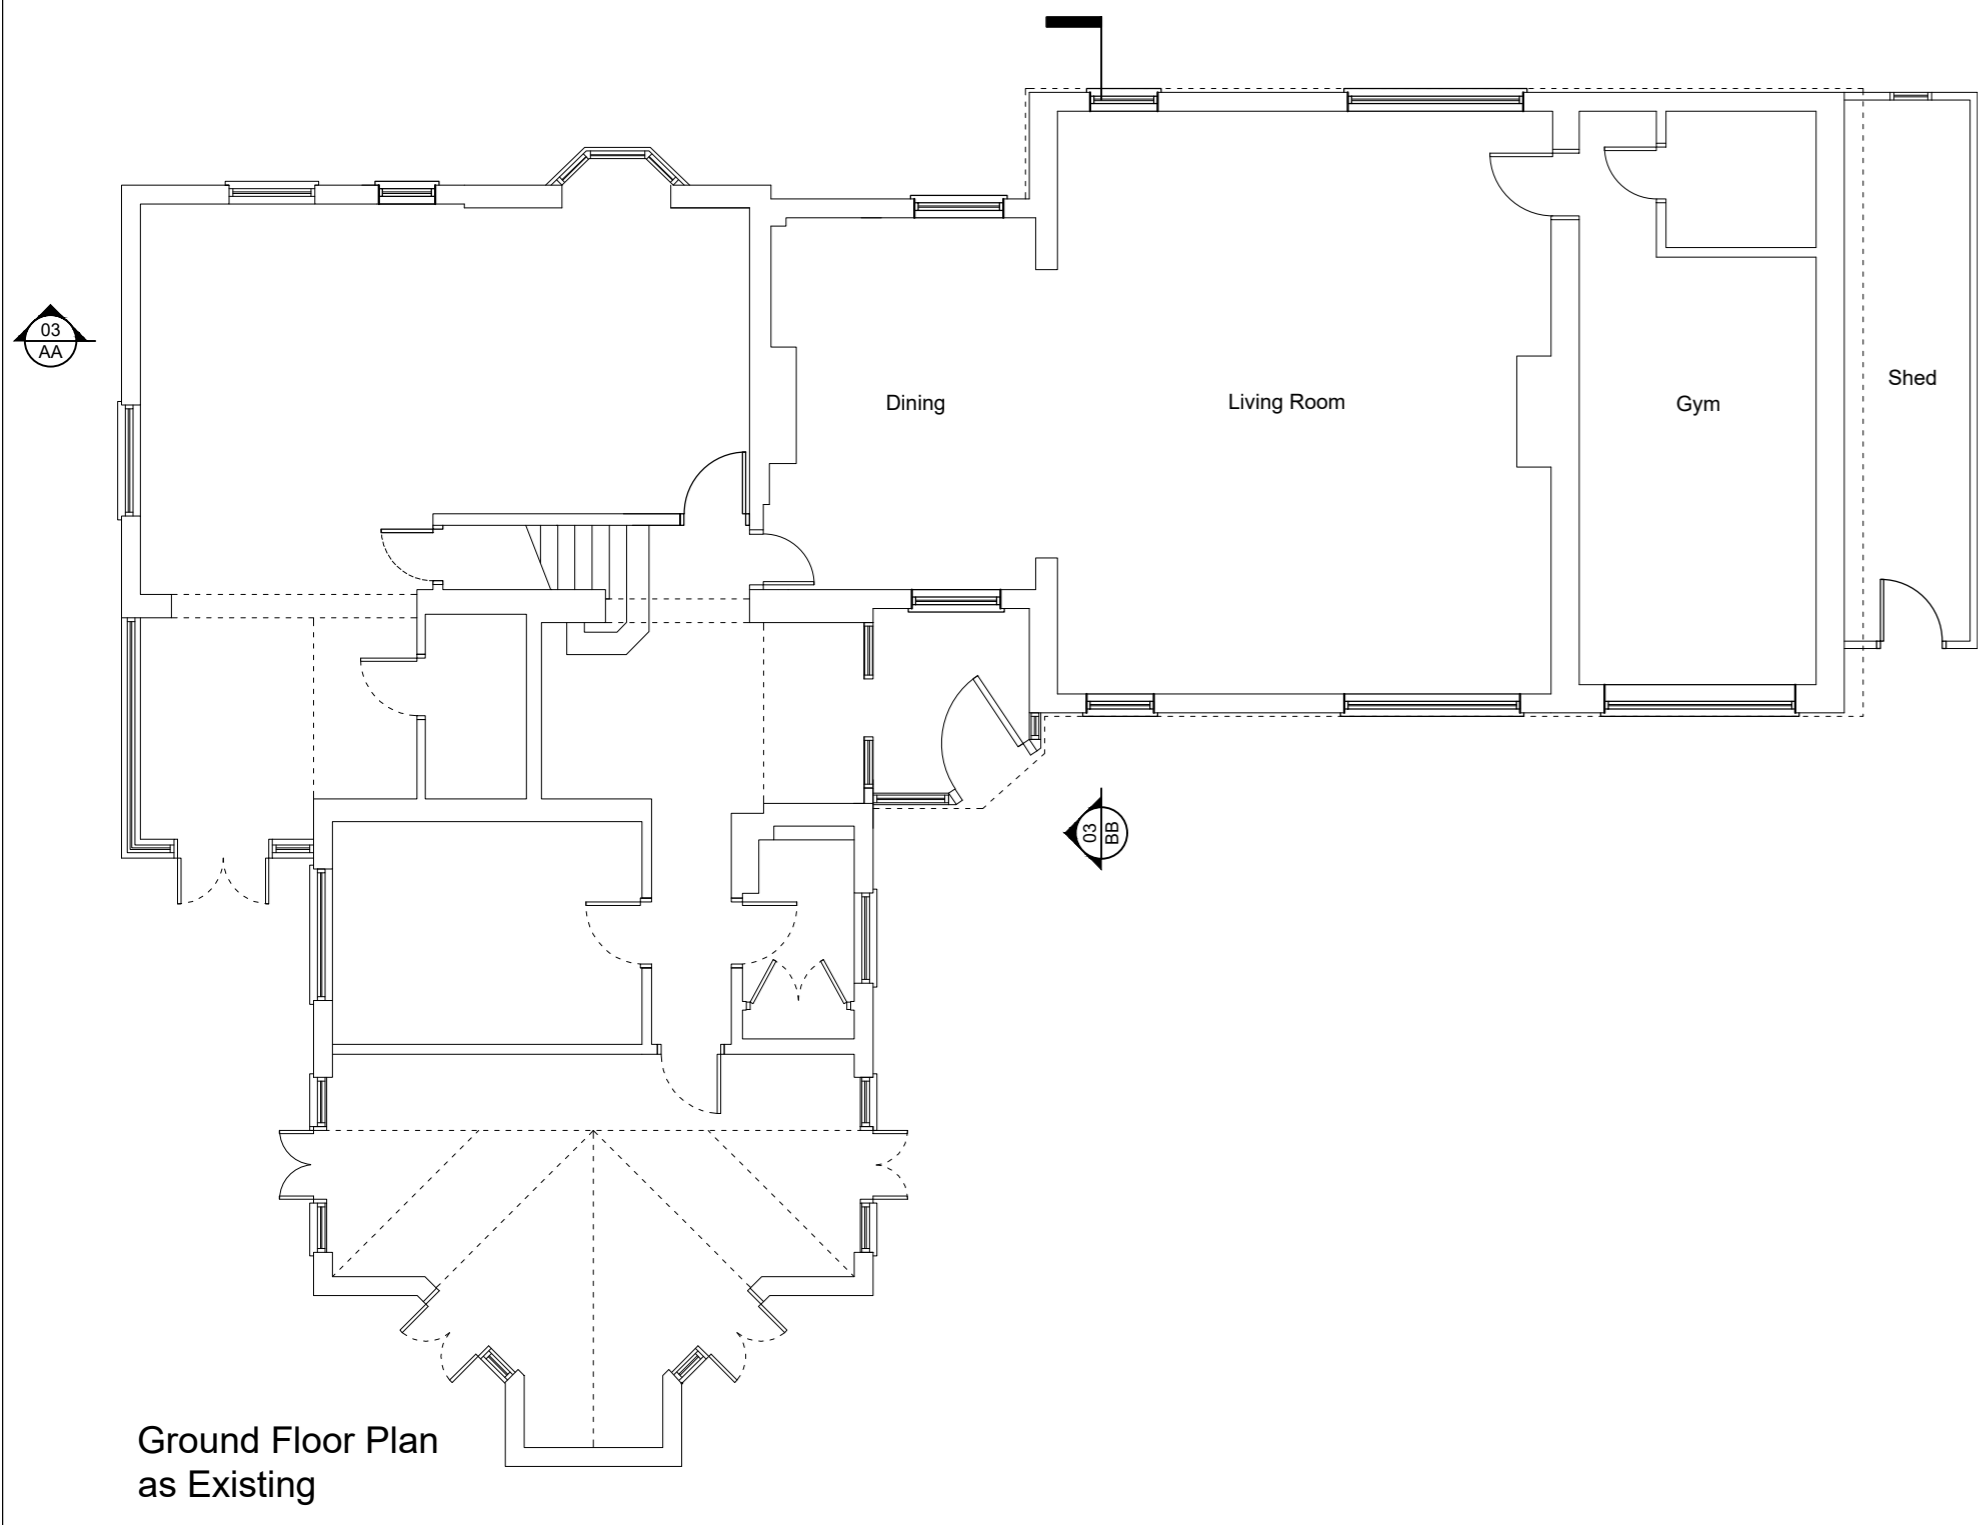


Ground Floor Plan as Existing

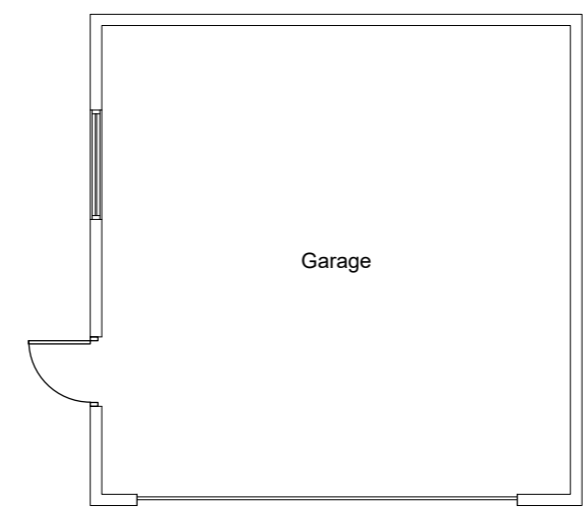

Garage Floor Plan as Existing

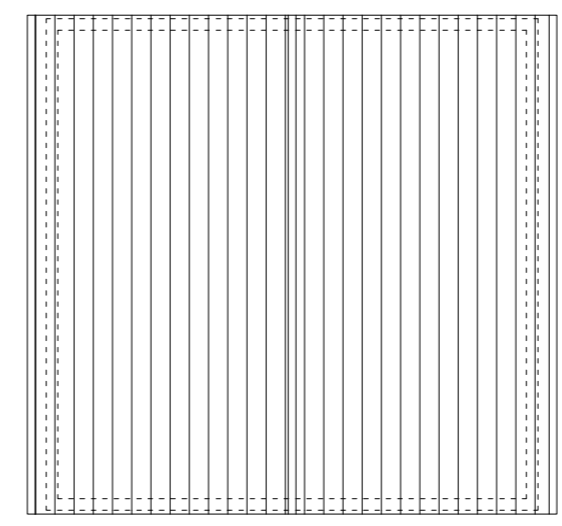

Garage Roof Plan as Existing

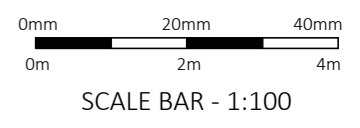

CG ARCHITECTS
 221 East Barnet Road, Barnet, Herts, EN4 8QS
 Tel: 020 8449 5100 | Fax: 020 8449 5170

Client:
Mr & Mrs Argyrou

Site:
**The Lodge,
 2 Northaw Place,
 EN6 4NQ**

Title:
Floor Plans as Existing

Scale: 1:100 @ A2	Drawn: KG	Drawn: CG
Date: Jan. 2023	Rev. A	
Drg. No. 1605/12		