




Front Elevation
as Existing

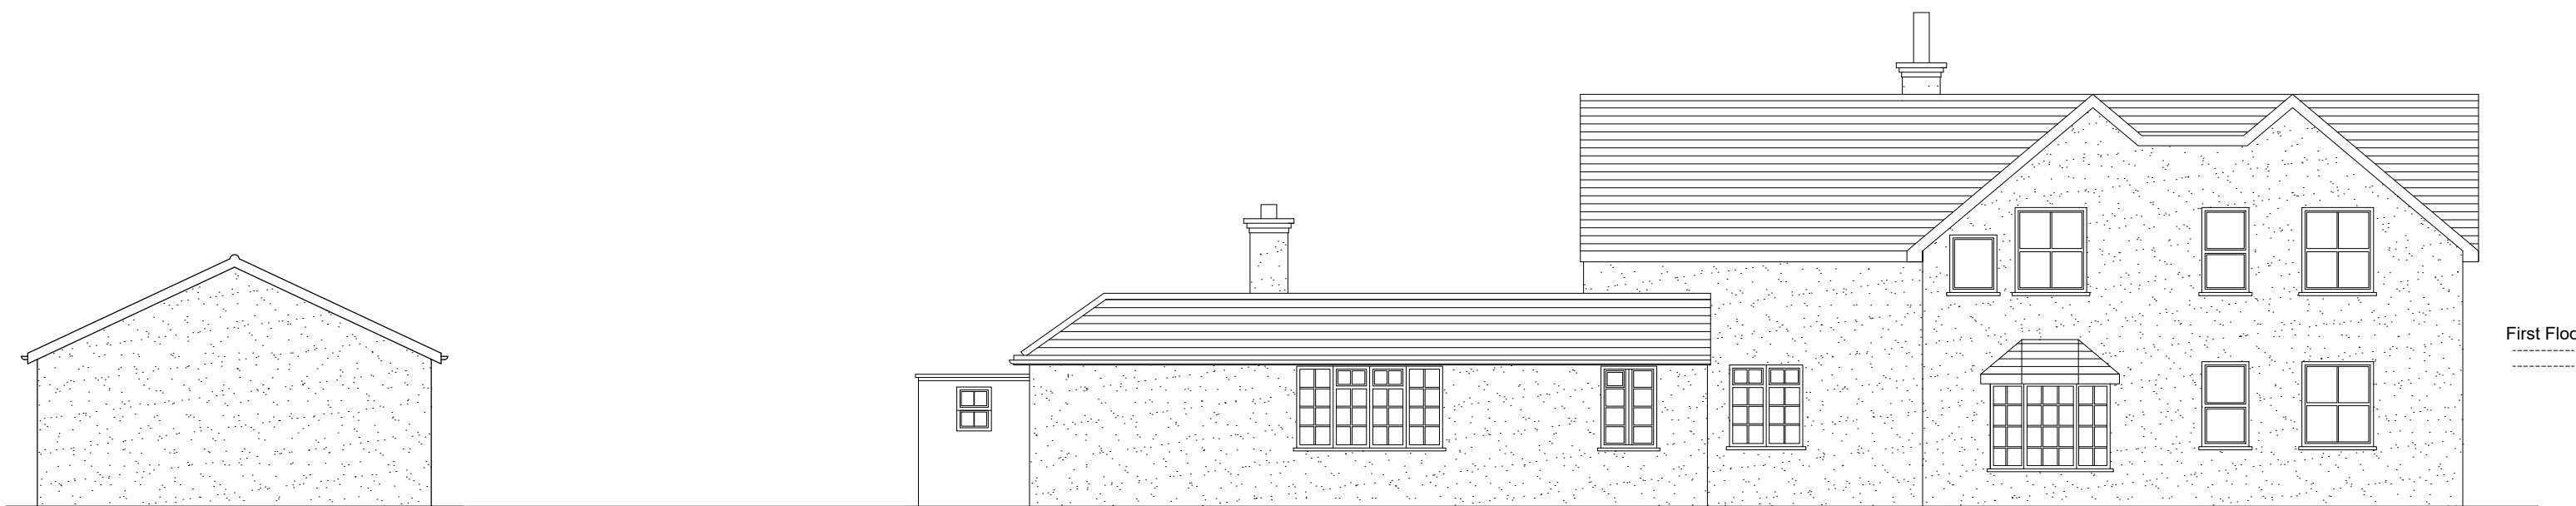

Rear Elevation
as Existing

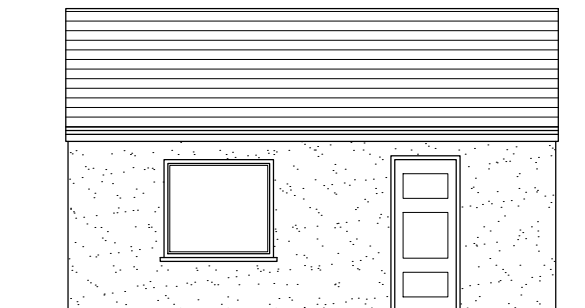

Garage Flank Elevation
as Existing

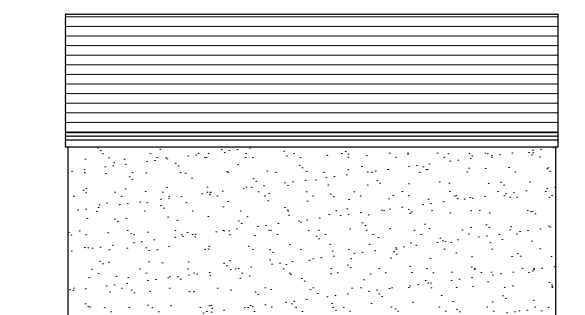



Garage Flank Elevation
as Existing



Flank Elevation
as Existing



Section B-B
as Existing

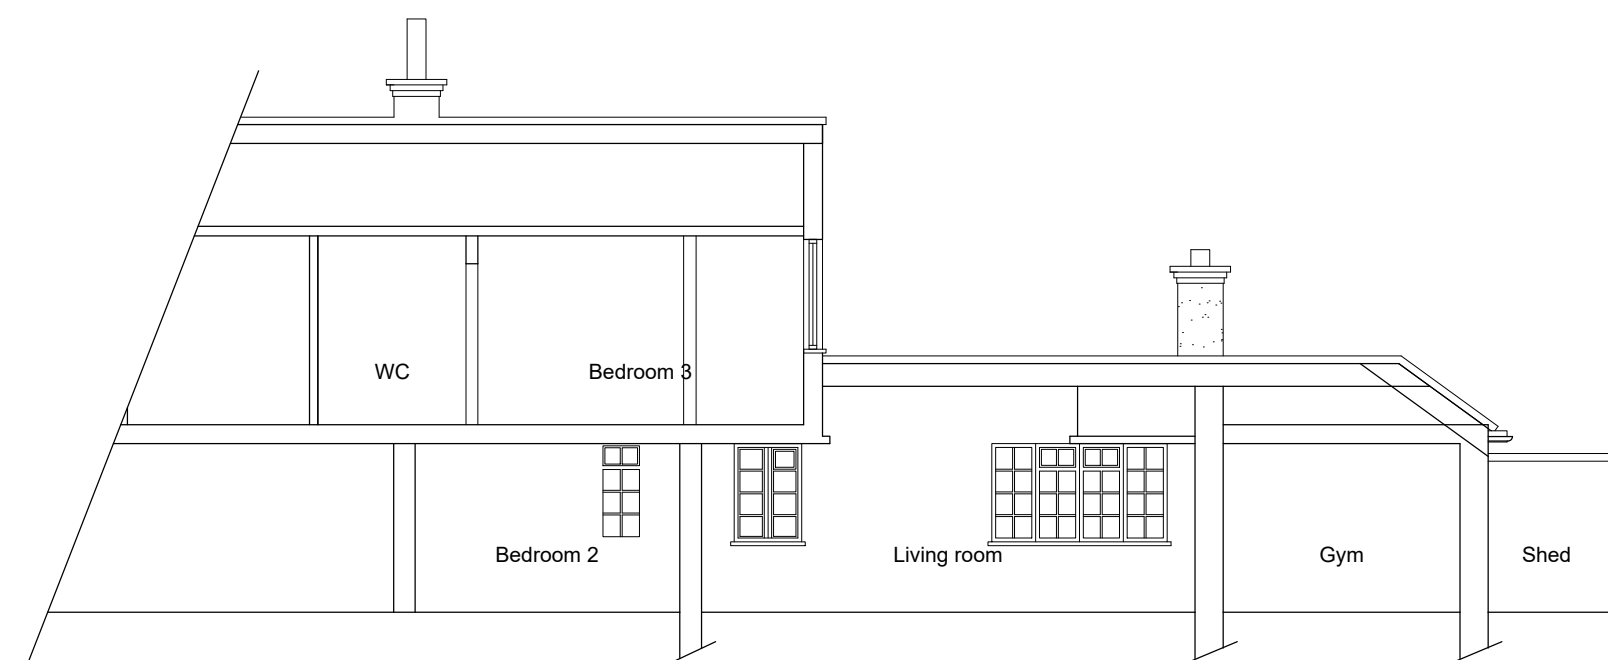 

Section A-A
as Existing

CG ARCHITECTS
 221 East Barnet Road, Barnet, Herts, EN4 8QS
 Tel: 020 8449 5100 | Fax: 020 8449 5170

Client:
Mr & Mrs Argyrou

Site:
**The Lodge,
 2 Northaw Place,
 EN6 4NQ**

Title:
**Elevations and Sections
 as Existing**

Scale: 1:100 @ A2	Drawn: KG	Drawn: CG
Date: Jan. 2023		

Org. No. 1605/13	Rev. A
------------------	--------