


Roof Plan

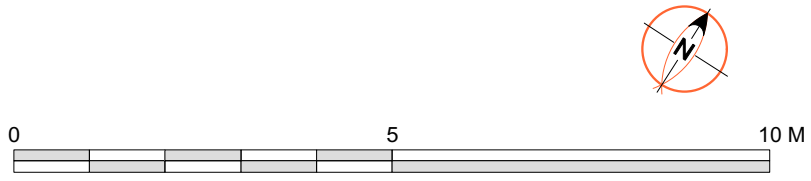

<b>Chassay Studio</b> 108 Palace Gardens Terrace, London W8 4RT t. 0207 243 1516 www.chassaystudio.com	© CHASSAY STUDIO Ltd 2018	<table border="1"> <tr> <td> </td> <td> </td> <td> </td> <td> </td> <td> </td> <td> </td> </tr> <tr> <td> </td> <td> </td> <td> </td> <td> </td> <td> </td> <td> </td> </tr> </table>													<b>The Spinney</b> High Road, Essendon AL9 6HP	Title <b>Proposed House - Plot 3 - Roof Plan</b>	Job Code Drawing No. Revision <b>1610-A-82 v8</b>	status : FOR <b>PLANNING</b>
<table border="1"> <thead> <tr> <th>Rev.</th> <th>By</th> <th>Description of Change</th> <th>Date</th> <th>Checked</th> </tr> </thead> <tbody> <tr> <td>v8</td> <td>PP</td> <td>Submitted with planning application</td> <td>23.03.18</td> <td>MQ</td> </tr> </tbody> </table>	Rev.	By	Description of Change	Date	Checked	v8	PP	Submitted with planning application	23.03.18	MQ	Date 23.03.2018	Scale 1:100 @ A3						
Rev.	By	Description of Change	Date	Checked														
v8	PP	Submitted with planning application	23.03.18	MQ														