


GROUND FLOOR PLAN

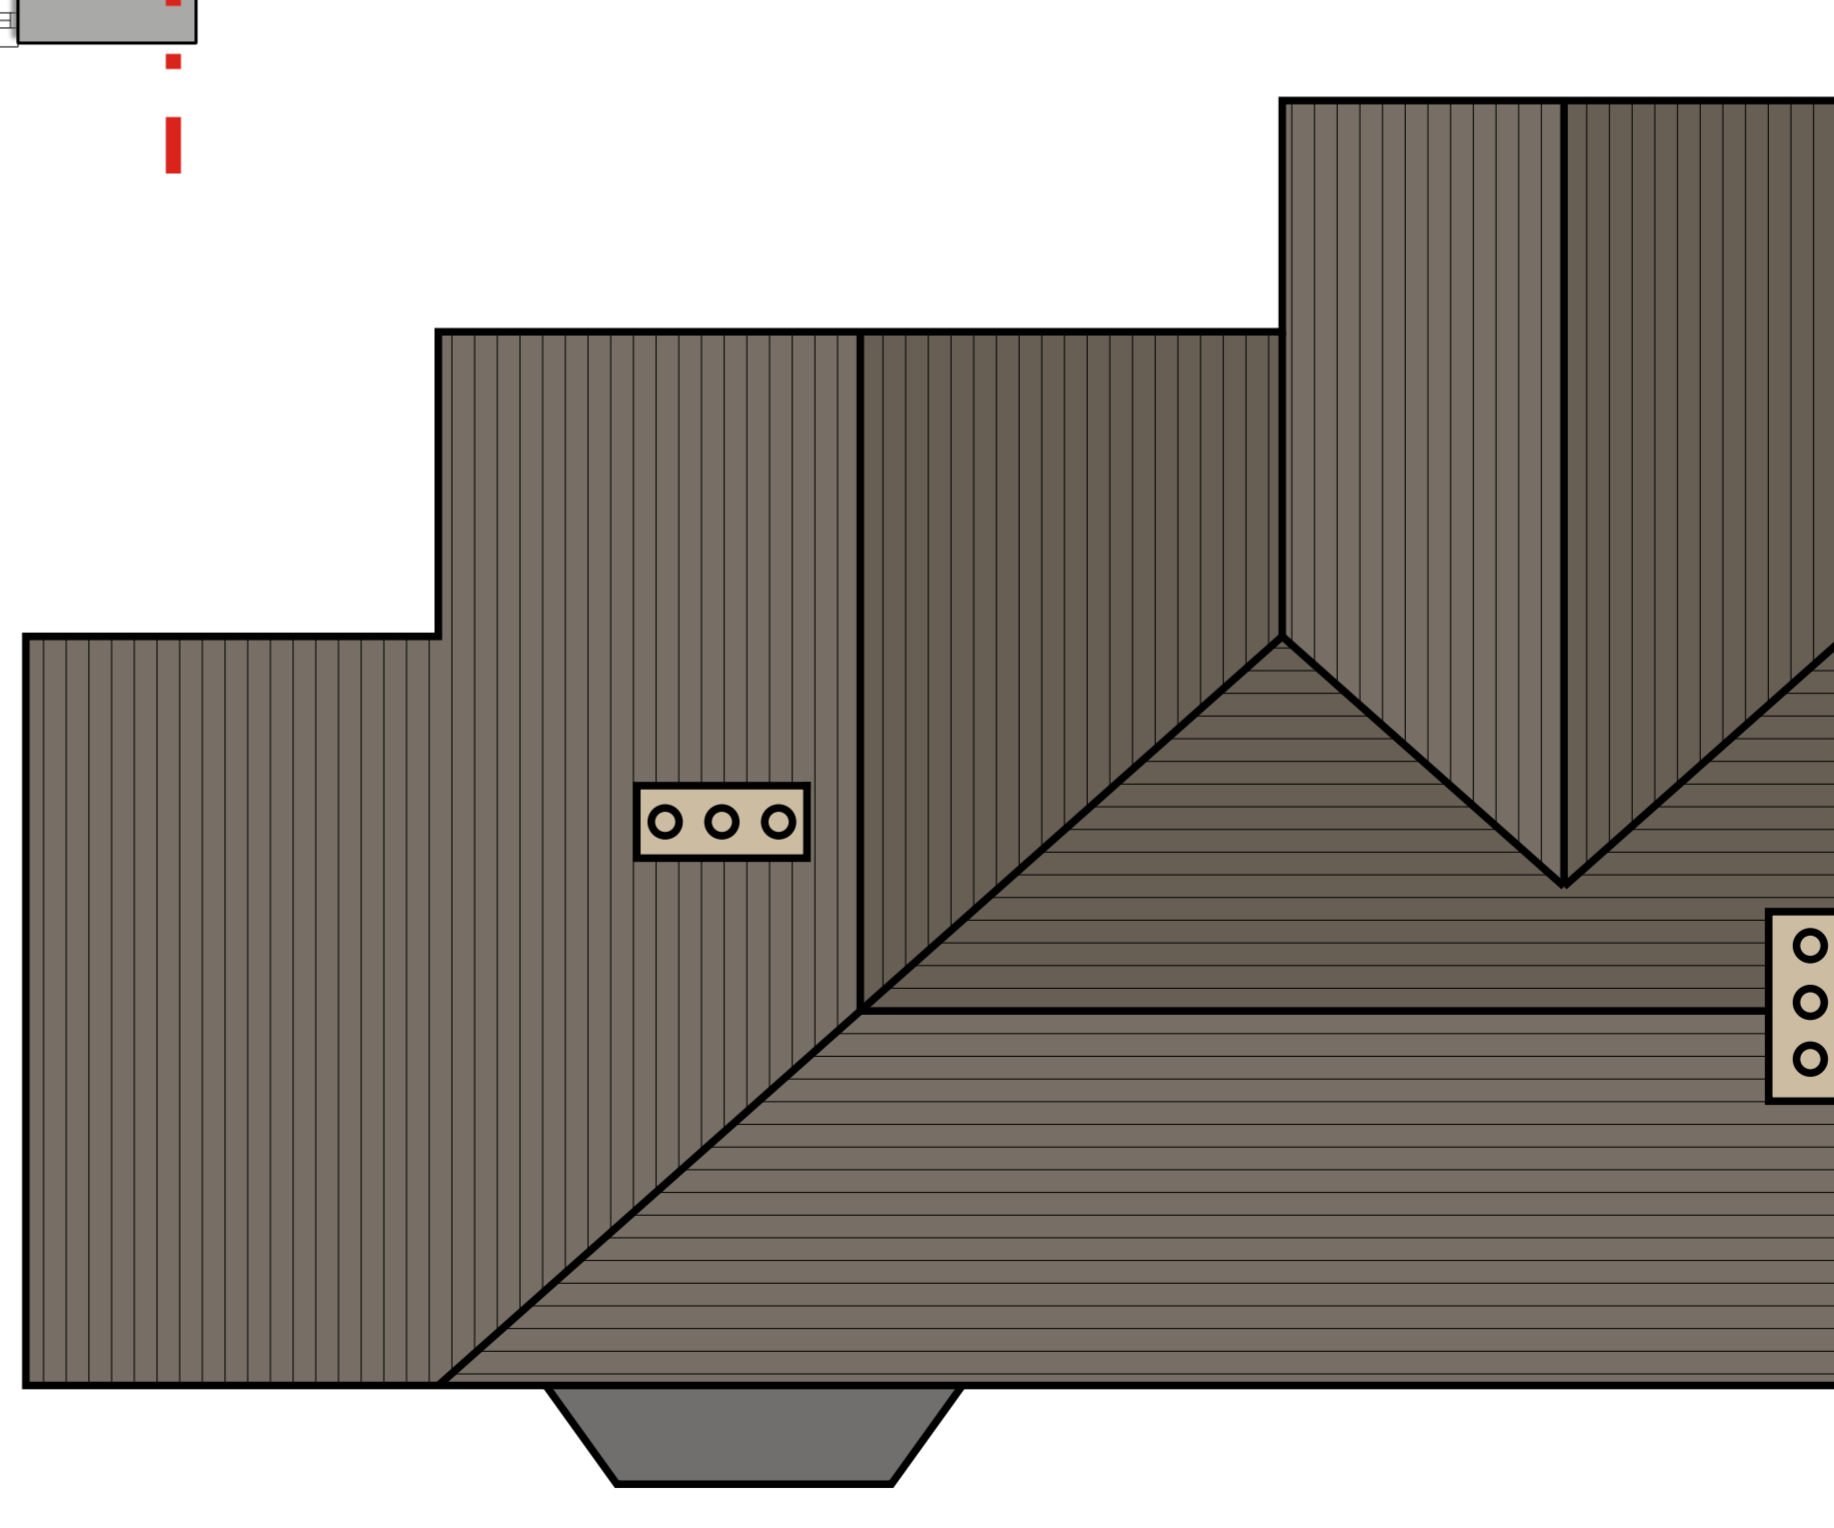

ROOF PLAN

FOR PLANNING

Location
4 HOOK LANE
NORTHAW

Title
EXISTING PLANS

Scale	Drawn	Checked	Date
1:50 @A2	GW	GD	JUN 23
Drawing Number	Revision		
1623_YPUK_P003	P1		

THIS DRAWING IS FOR PLANNING PURPOSES ONLY



YOURPLANS
Planning design specialists