




FRONT ELEVATION



SIDE ELEVATION



REAR ELEVATION

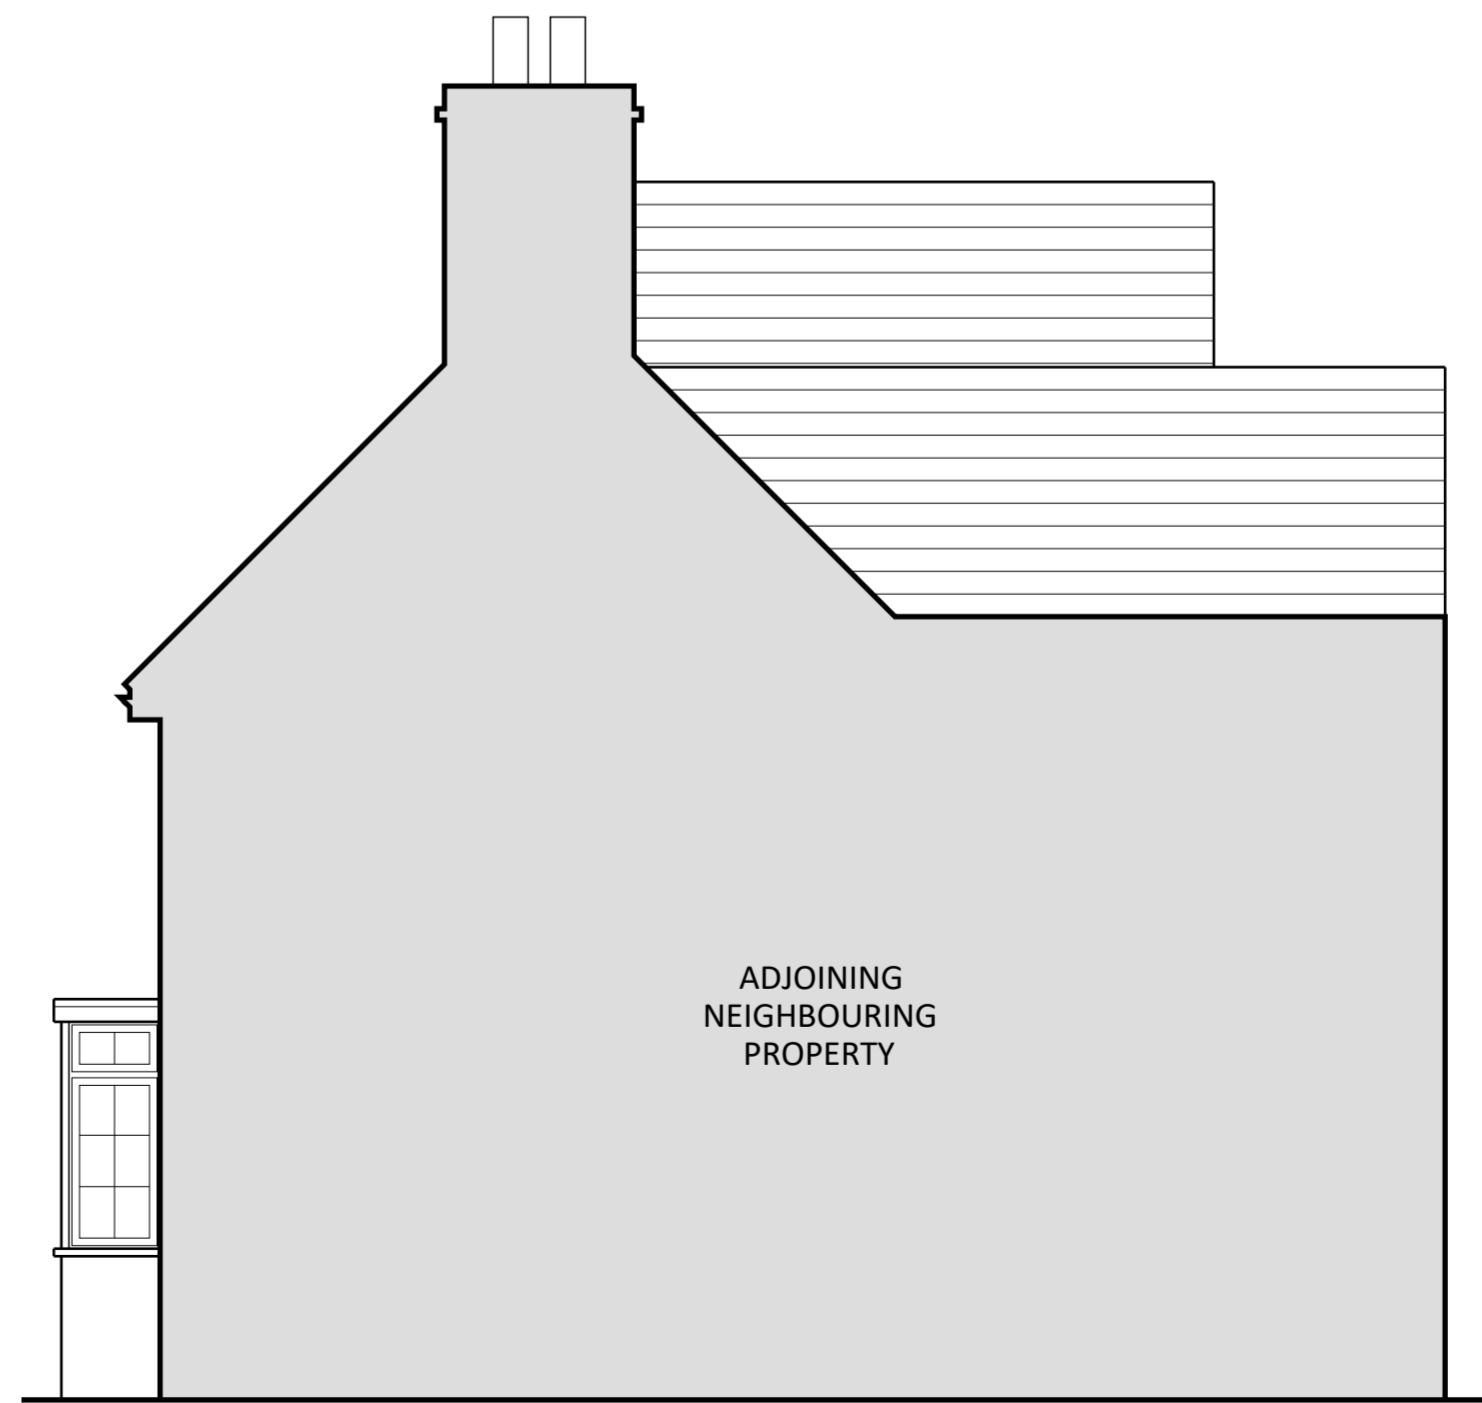

SIDE ELEVATION

FOR PLANNING

Location
 4 HOOK LANE
 NORTHAW

Title
 EXISTING ELEVATIONS

Scale	Drawn	Checked	Date
1:50 @A2	GW	GD	JUN 23
Drawing Number	Revision		
1623_YPUK_P004	P1		

THIS DRAWING IS FOR PLANNING PURPOSES ONLY

