


GROUND FLOOR PLAN

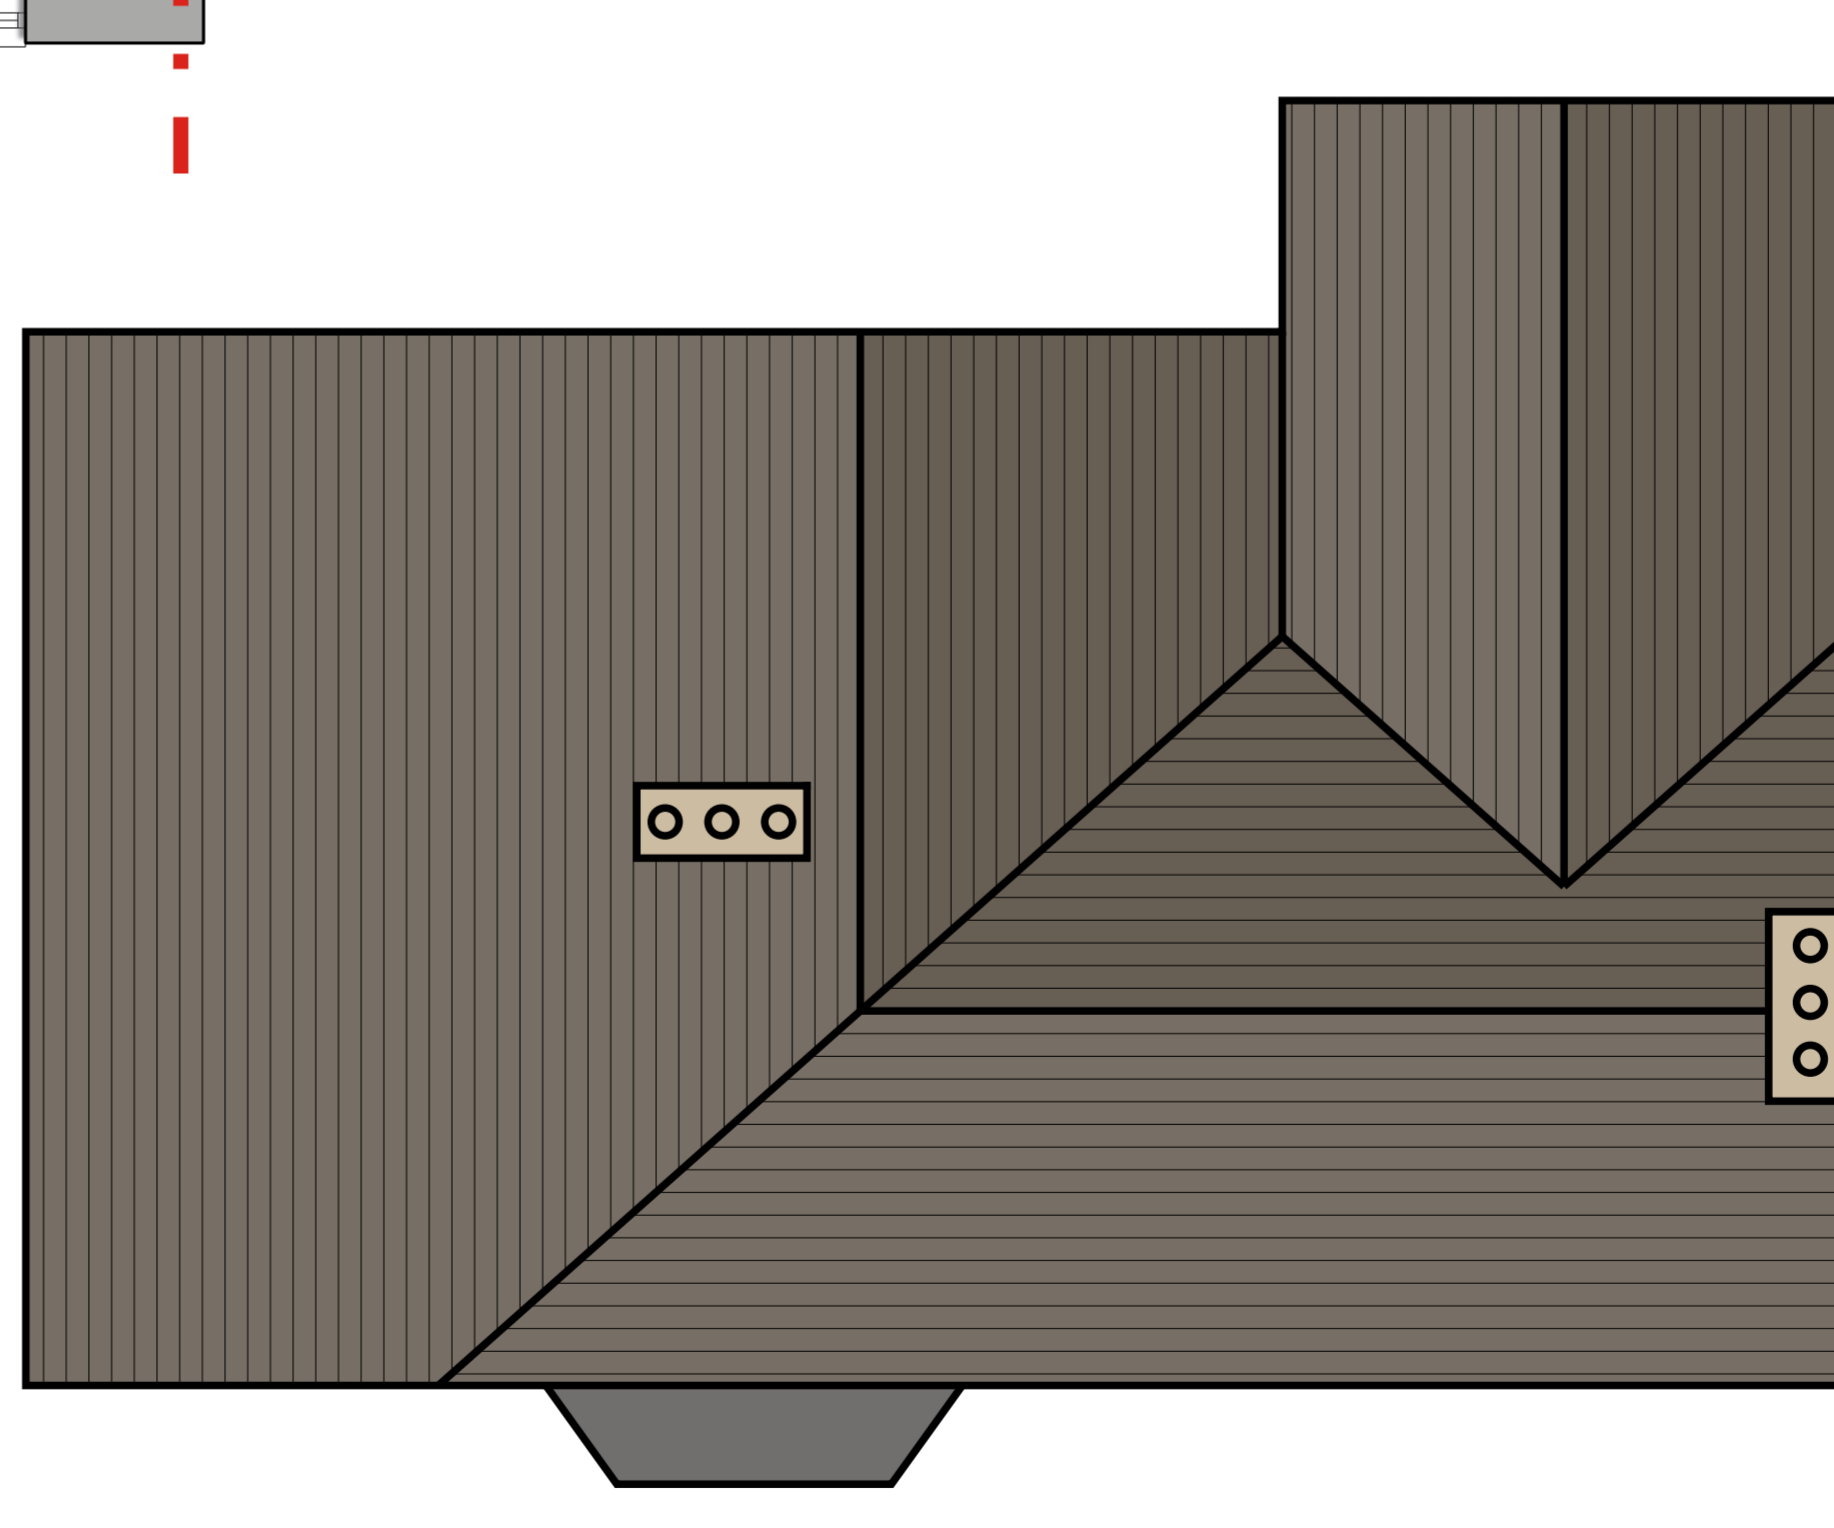

ROOF PLAN

FOR PLANNING

Location
4 HOOK LANE
NORTHAW

Title
PROPOSED PLANS

Scale 1:50 @A2	Drawn GW	Checked GD	Date JUN 23
Drawing Number 1623_YPUK_P005	Revision P1		

THIS DRAWING IS FOR PLANNING PURPOSES ONLY



YOURPLANS
Planning design specialists