



FRONT ELEVATION



SIDE ELEVATION


PROPOSED WINDOW TO MATCH EXISTING STYLE.



REAR ELEVATION

PROPOSED EXTENSION TO MATCH EXISTING TIMBER CLADDING DETAILS.

PROPOSED WINDOW TO MATCH EXISTING STYLE.

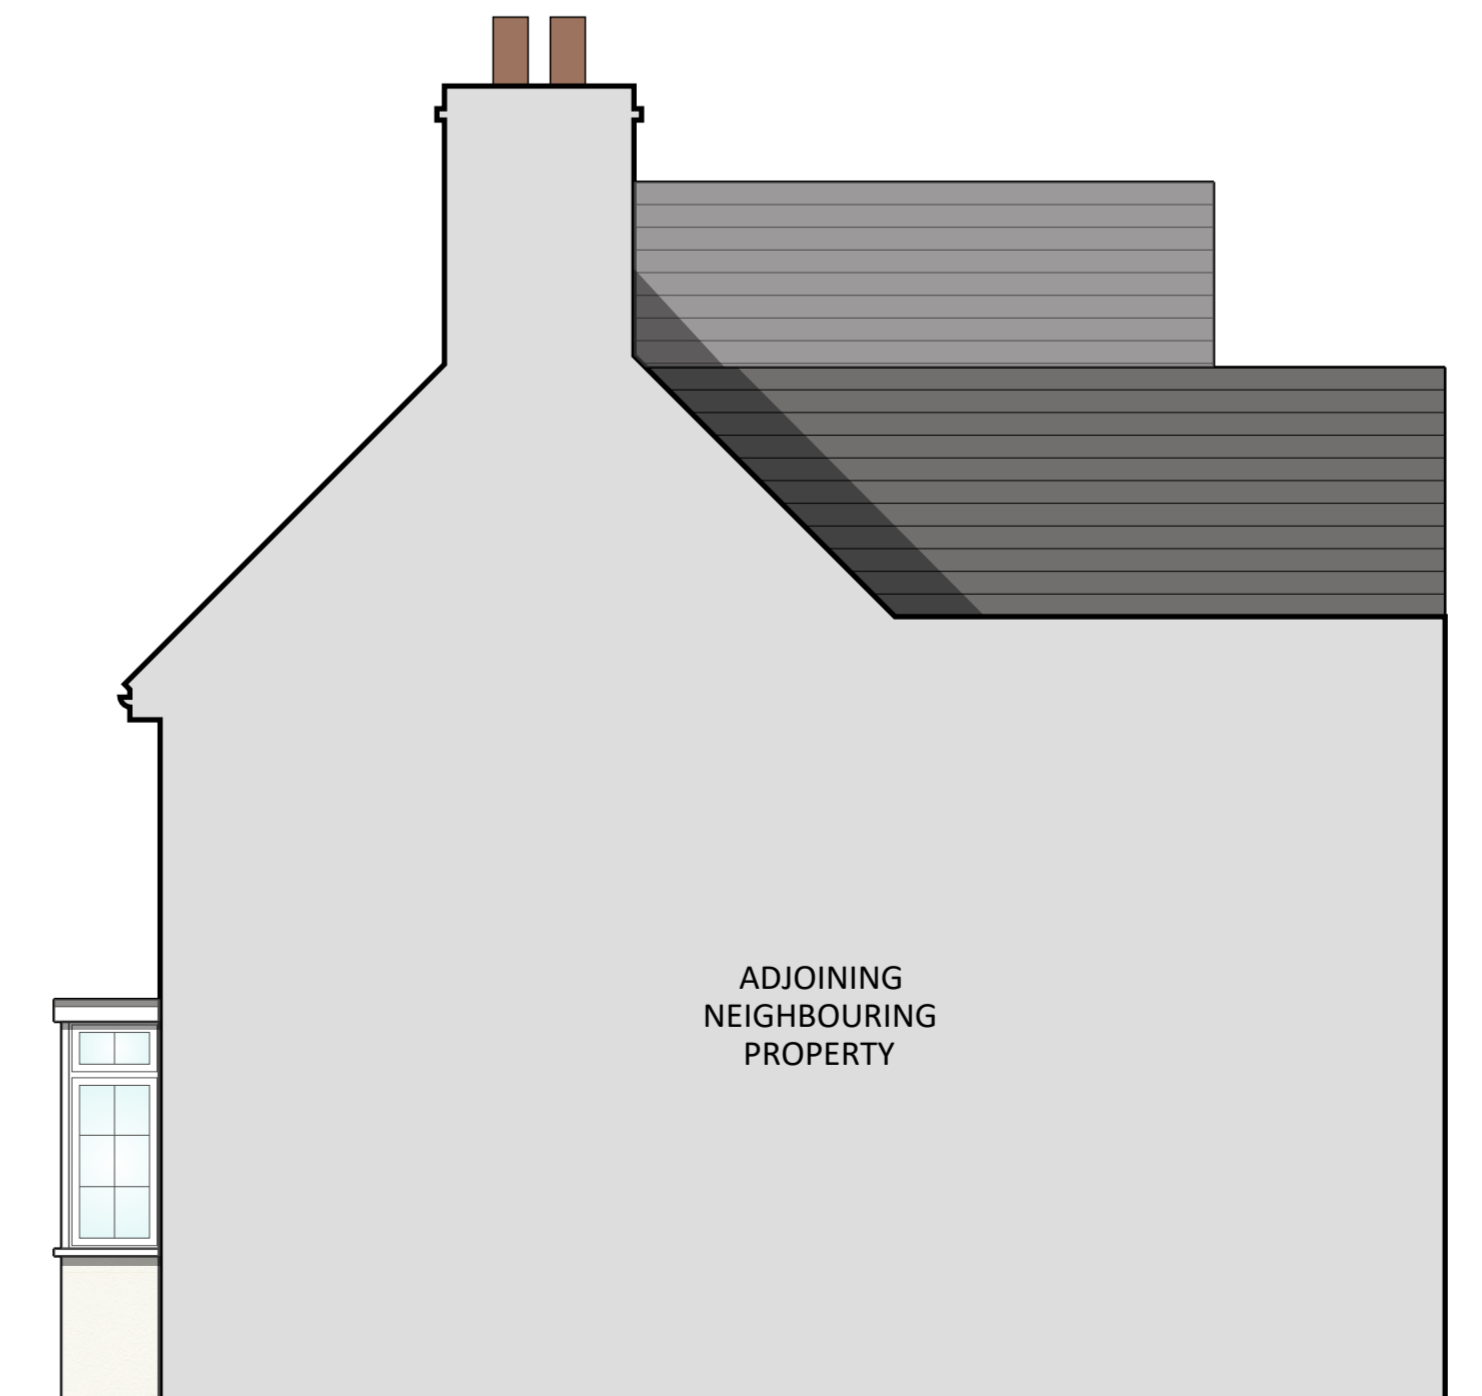

SIDE ELEVATION

ADJOINING NEIGHBOURING PROPERTY

FOR PLANNING

Location
4 HOOK LANE
NORTHAW

Title
PROPOSED ELEVATIONS

Scale	Drawn	Checked	Date
1:50 @A2	GW	GD	JUN 23
Drawing Number	Revision		
1623_YPUK_P006	P1		

THIS DRAWING IS FOR PLANNING PURPOSES ONLY

