


ROOF PLAN 1.100

0m 1 2 3 4 5m 10m Scale 1:100

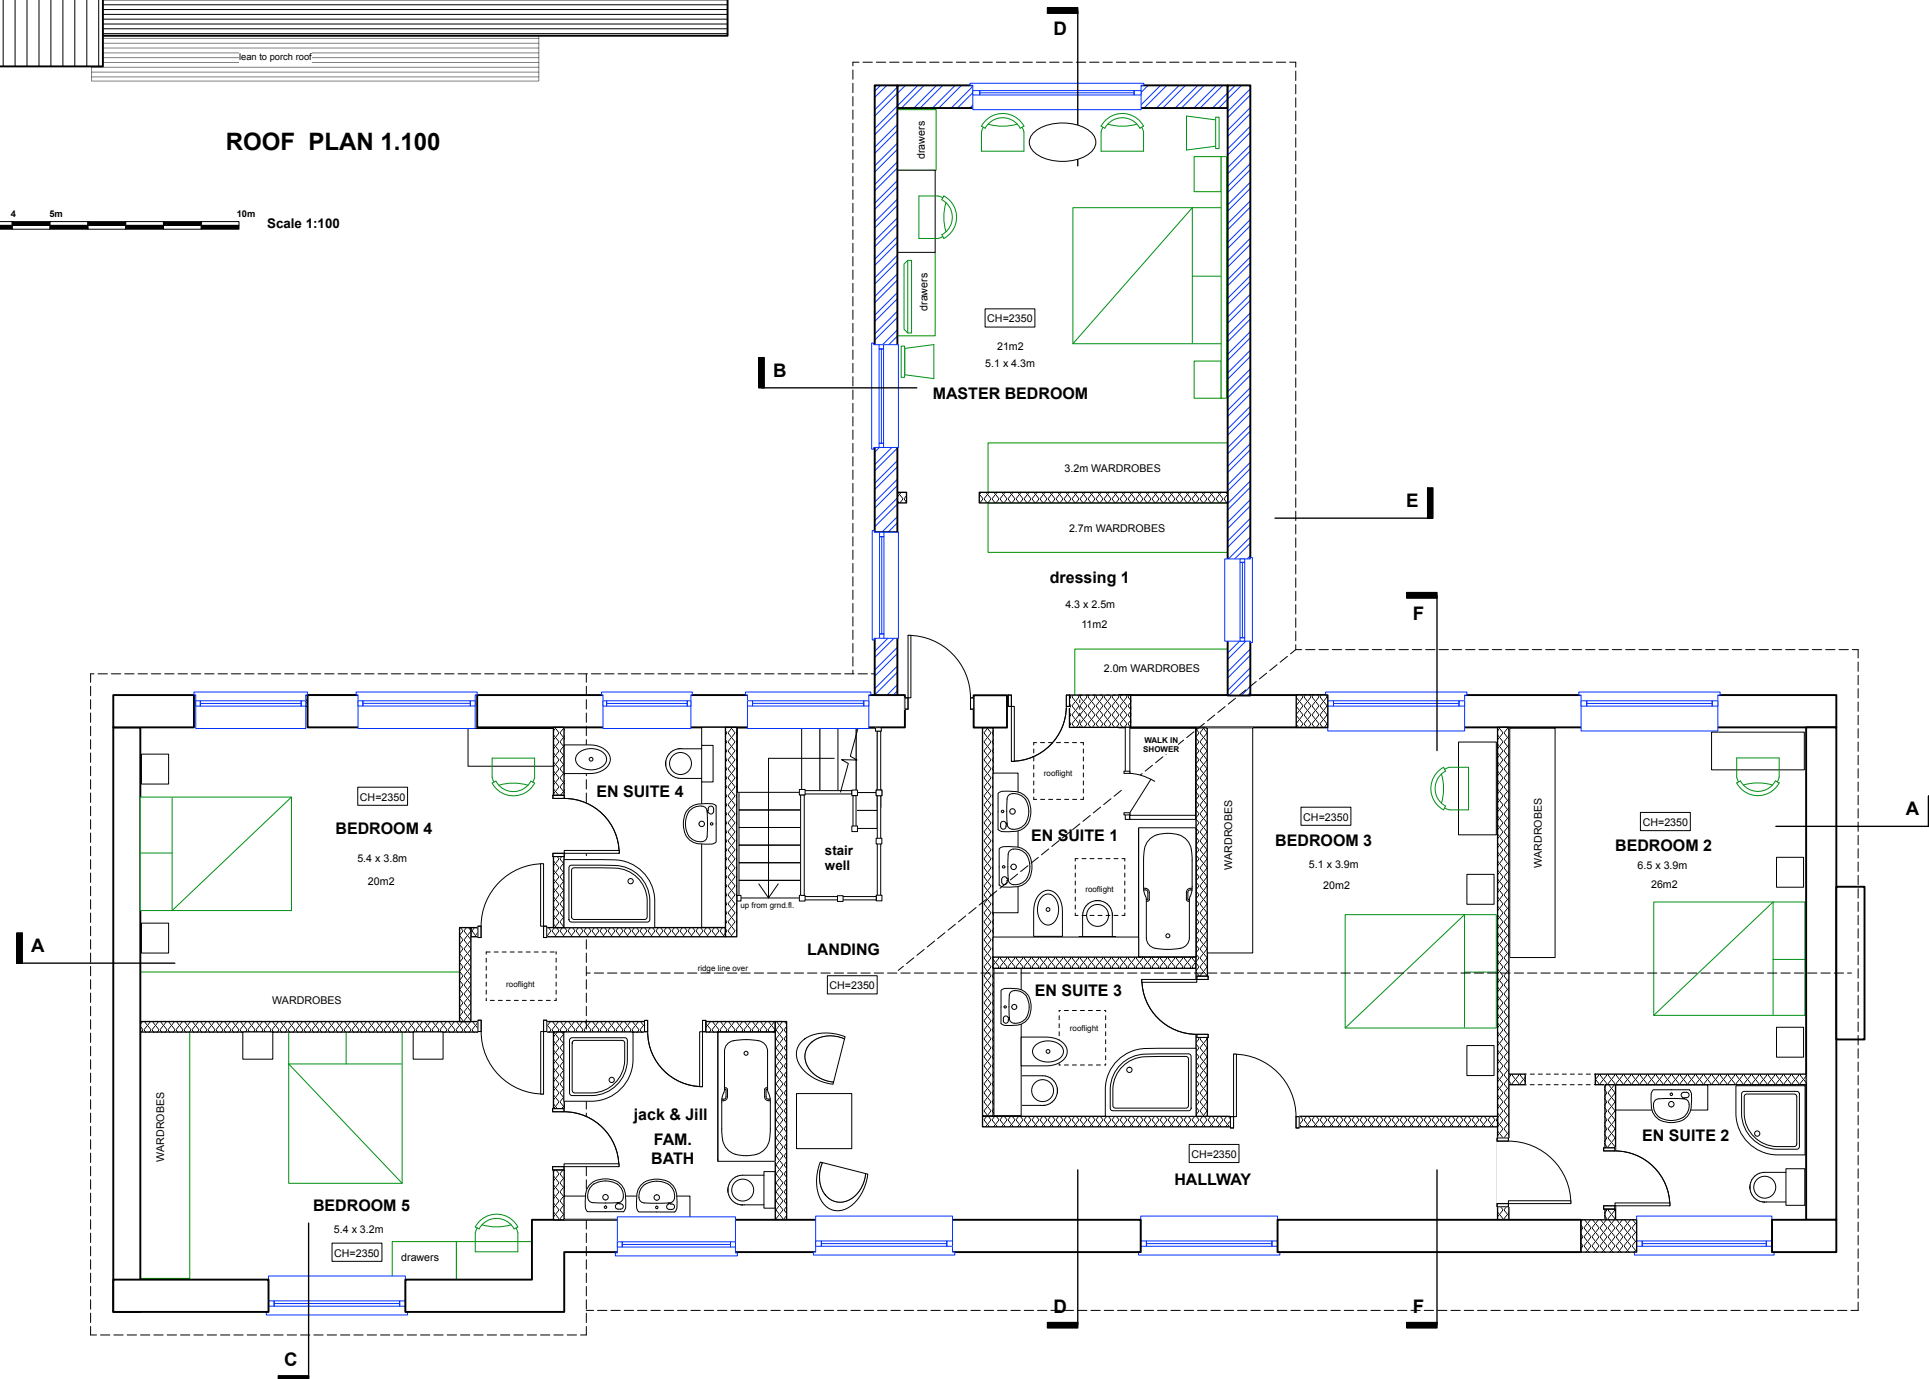

FIRST FLOOR PLAN 1.50

0m 1 2 3 4 5m 10m Scale 1:50

THIS DRAWING PRINTS FULL SIZE ON A1 AND HALF SIZE ON A3

B 02-03-18 SCHEME REVISED & FINALISED
 A 14-01-18 SCHEME FULLY RE DESIGNED & DRAWING UPDATED

P + R ASSOCIATES
 CHARTERED ARCHITECTS

79 CALDER AVENUE, BROOKMANS PARK, HERTS AL9 7AJ
 Tel: 01707 651 492 Fax: 01707 649 209
 Email: enquiries@pr-architects.co.uk Web: www.pr-architects.co.uk

1:50 & 1:100	11-08-17	NP
THE FORGE, 5 BELL LANE, BROOKMANS PARK, HERTS AL9 7AJ		
FIRST FLOOR & ROOF PLAN AS PROPOSED		
1678	02	Rev. B