




PROPOSED ROOF PLAN

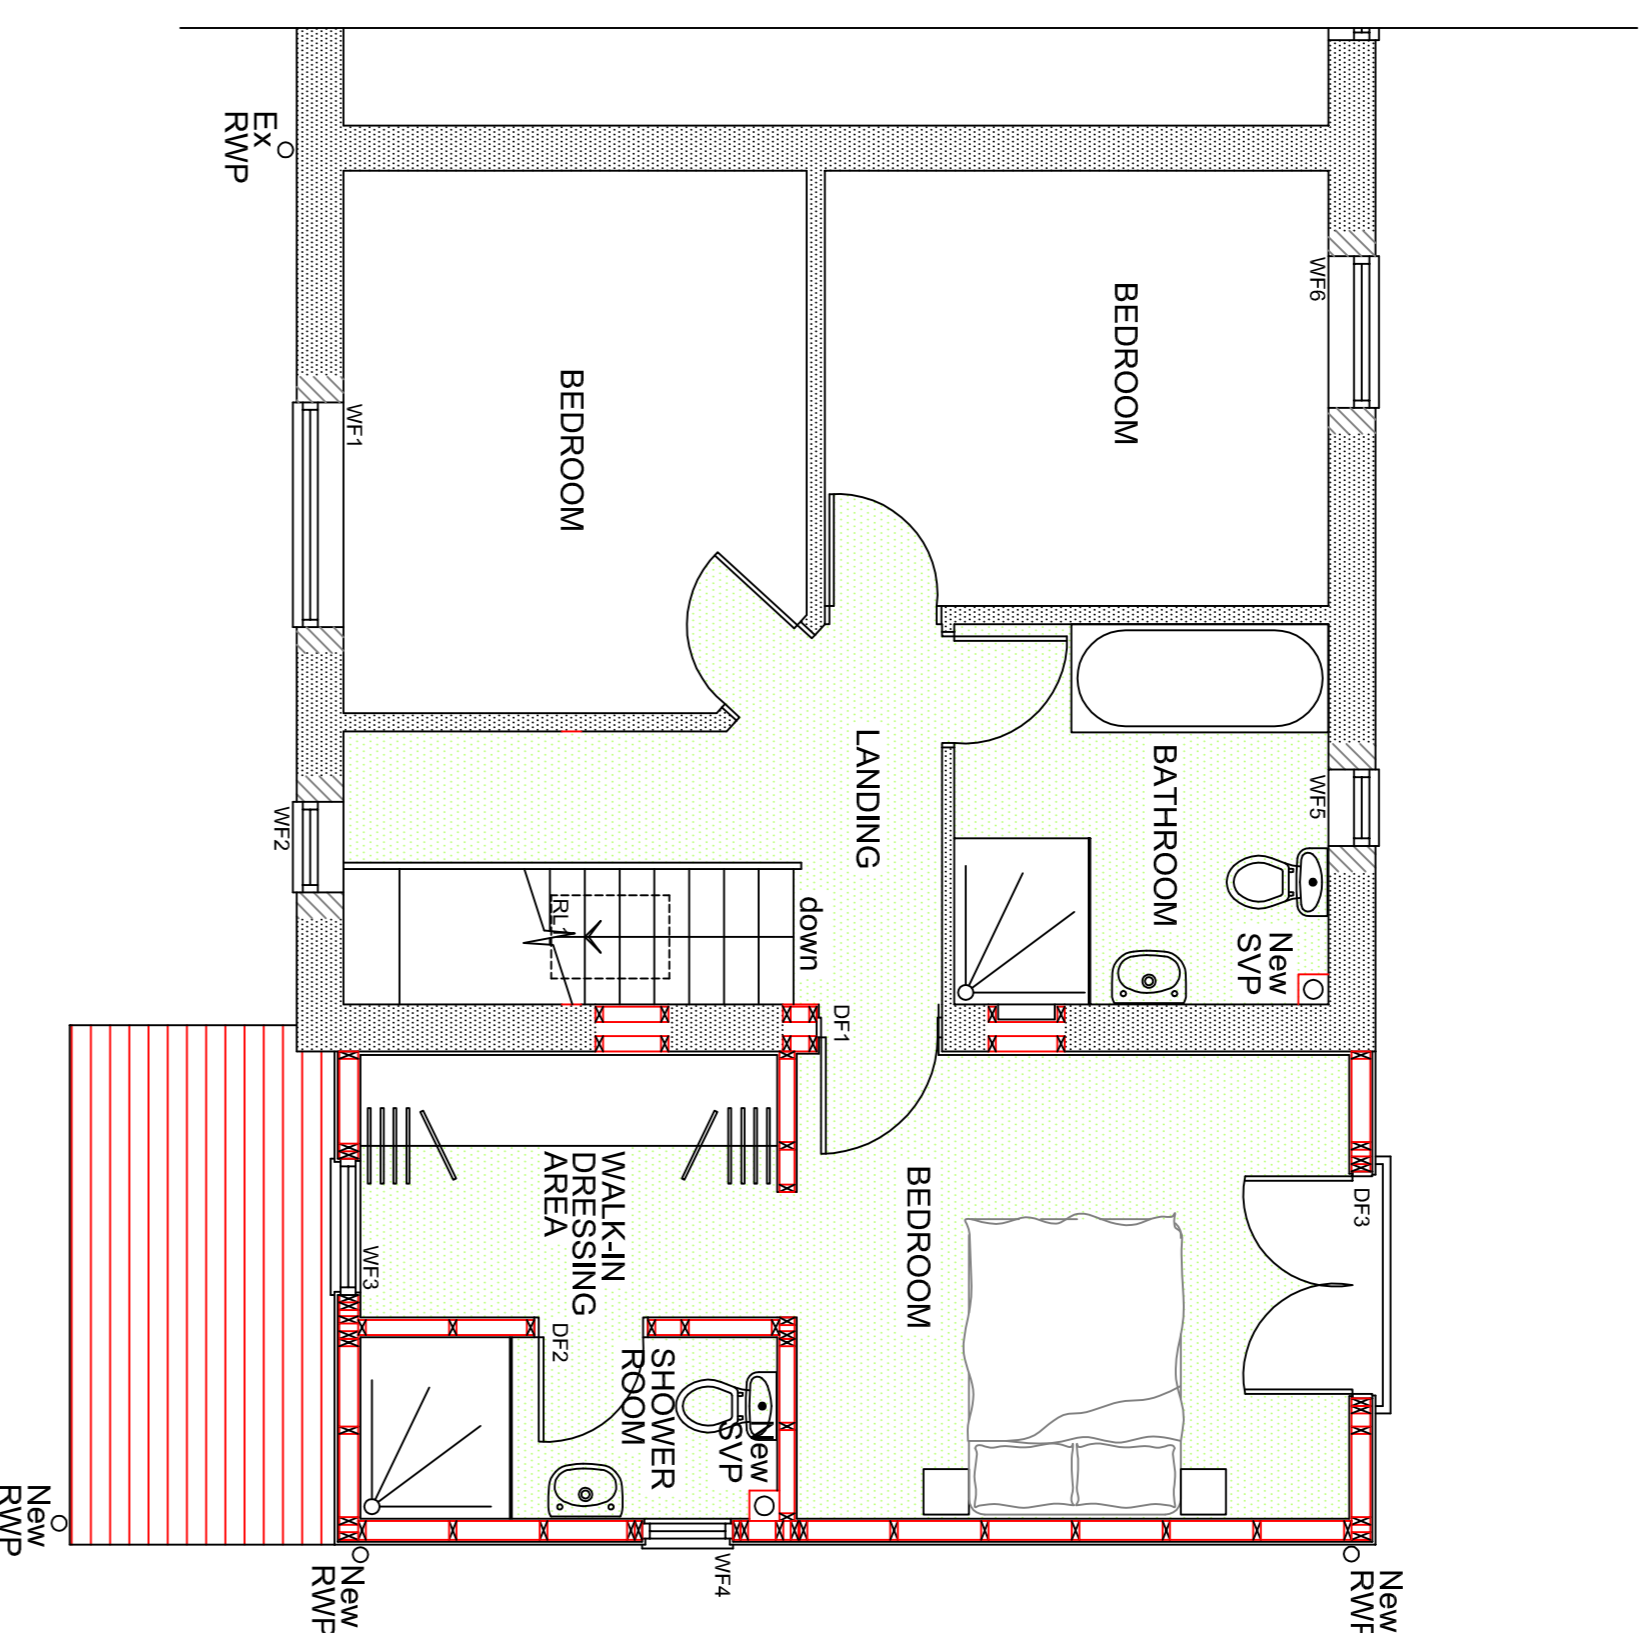


PROPOSED FIRST FLOOR PLAN

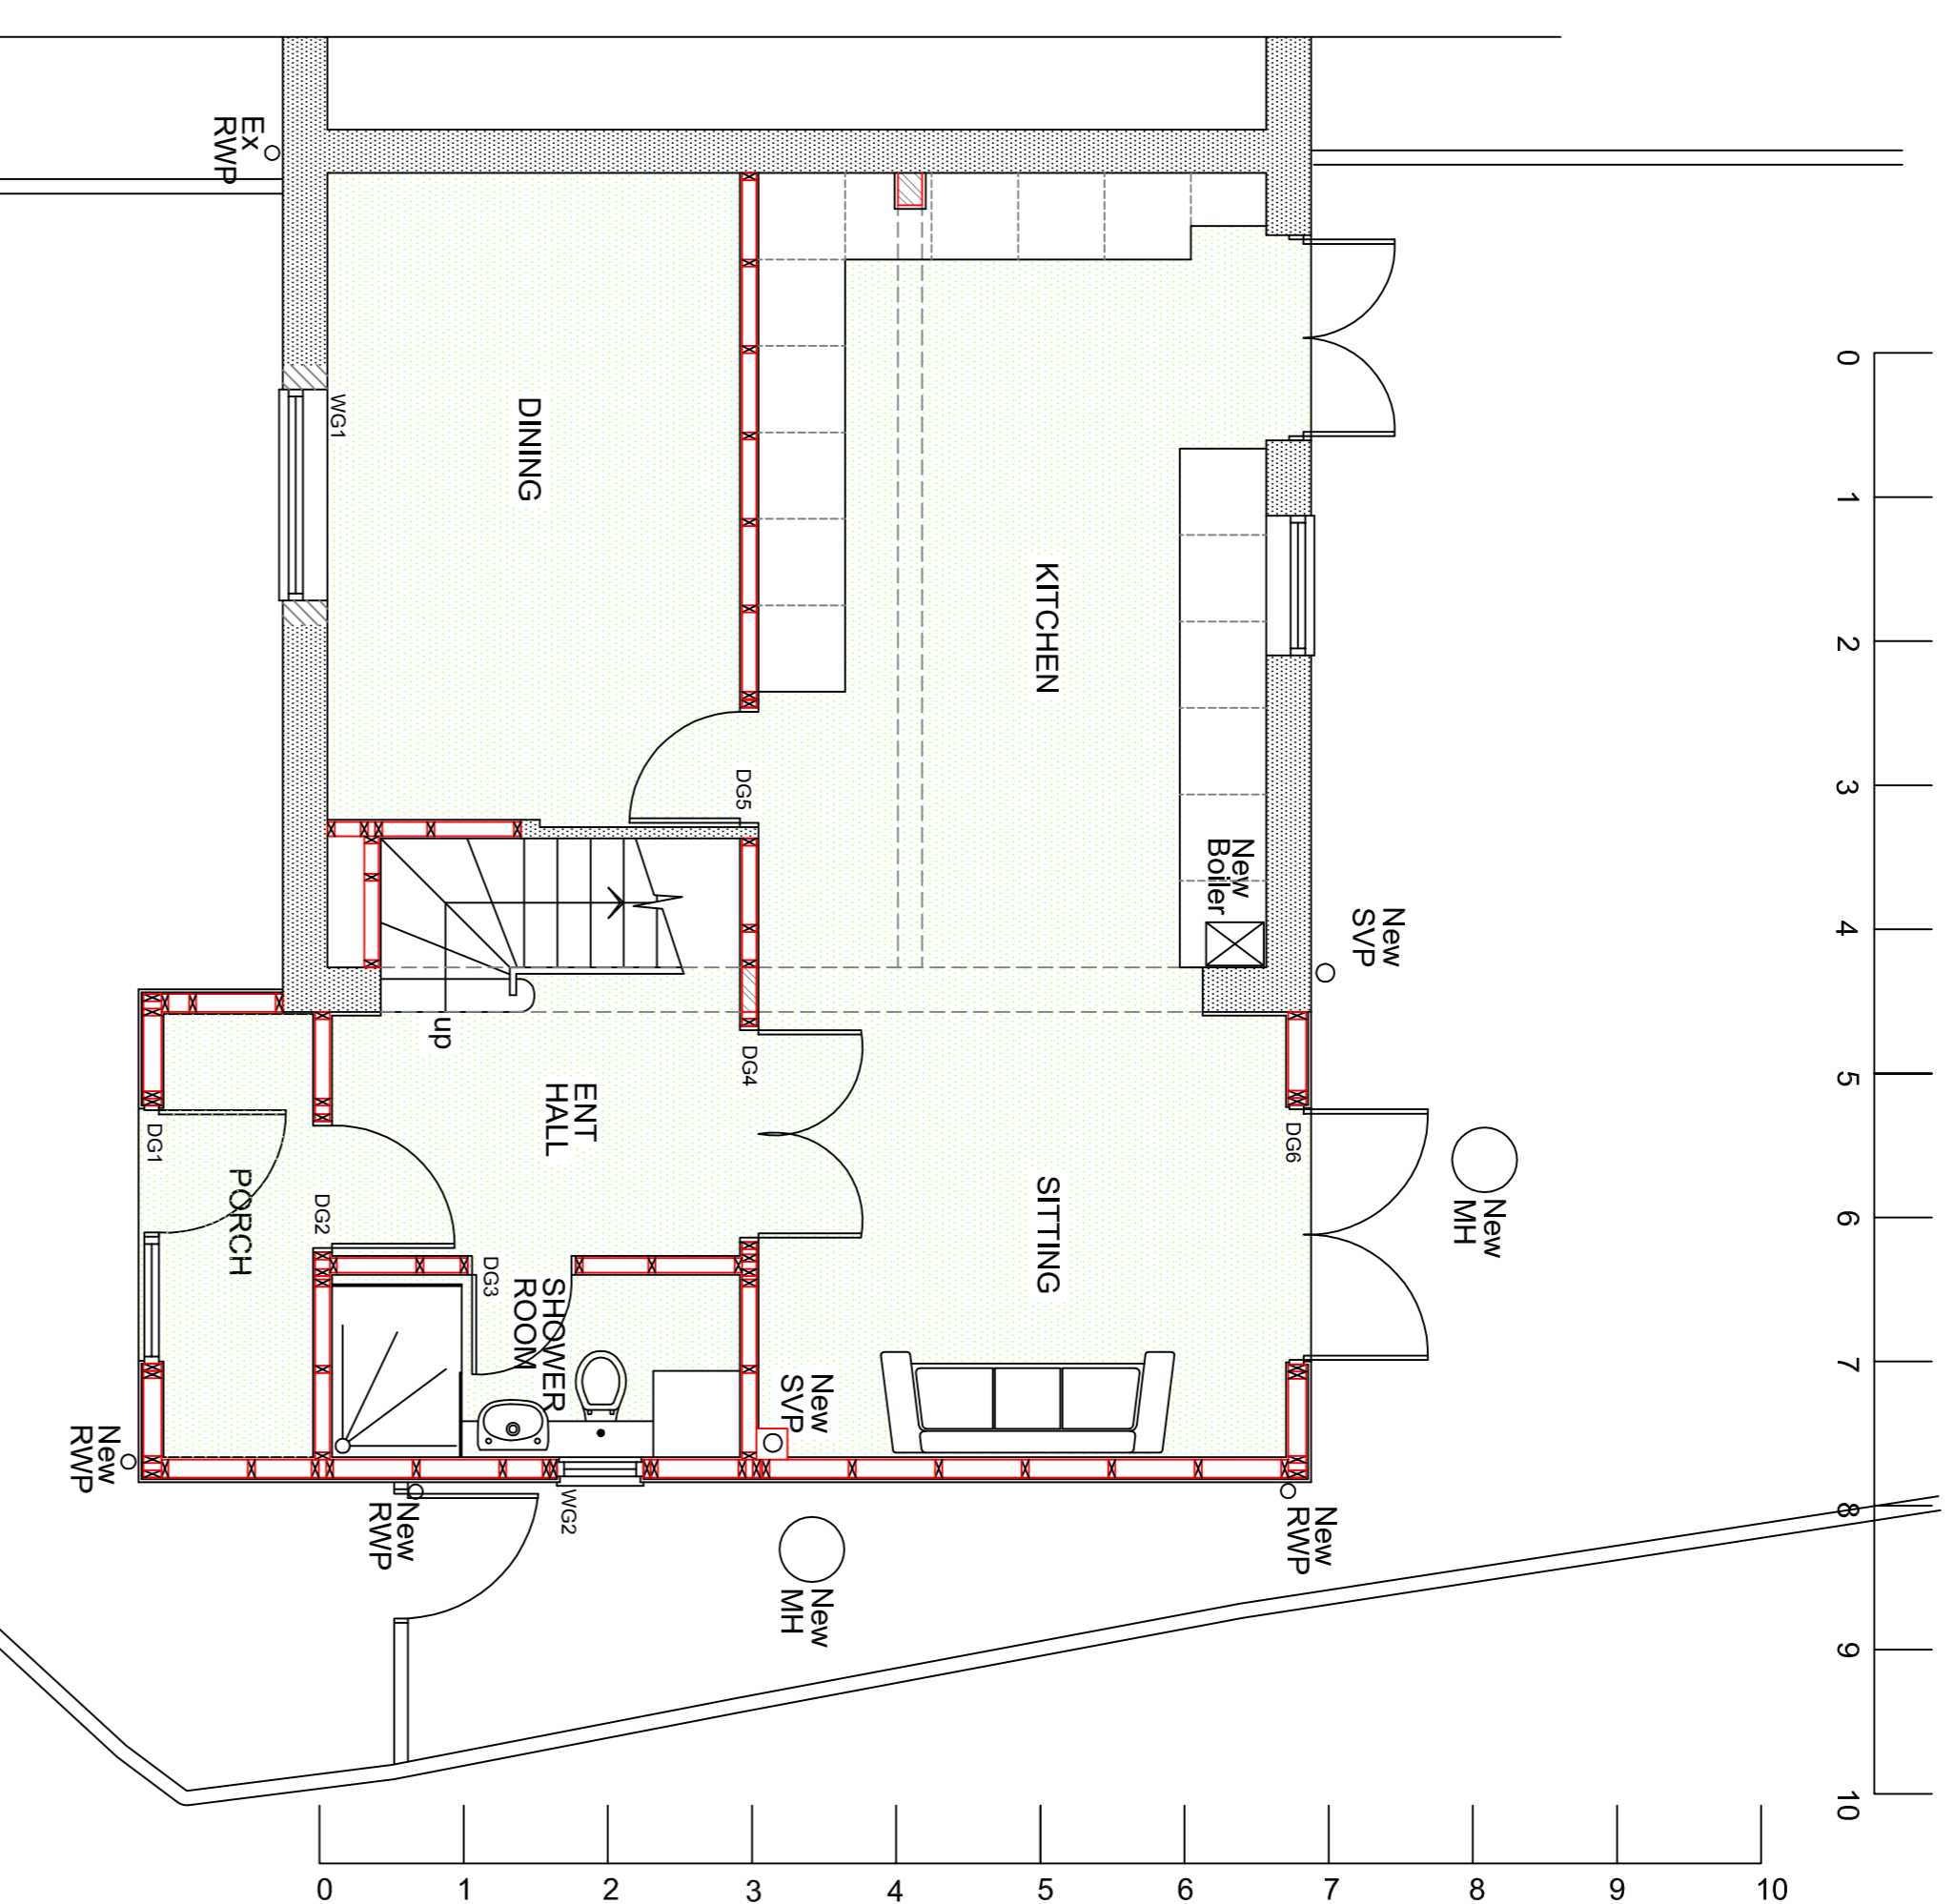


PROPOSED FIRST FLOOR PLAN

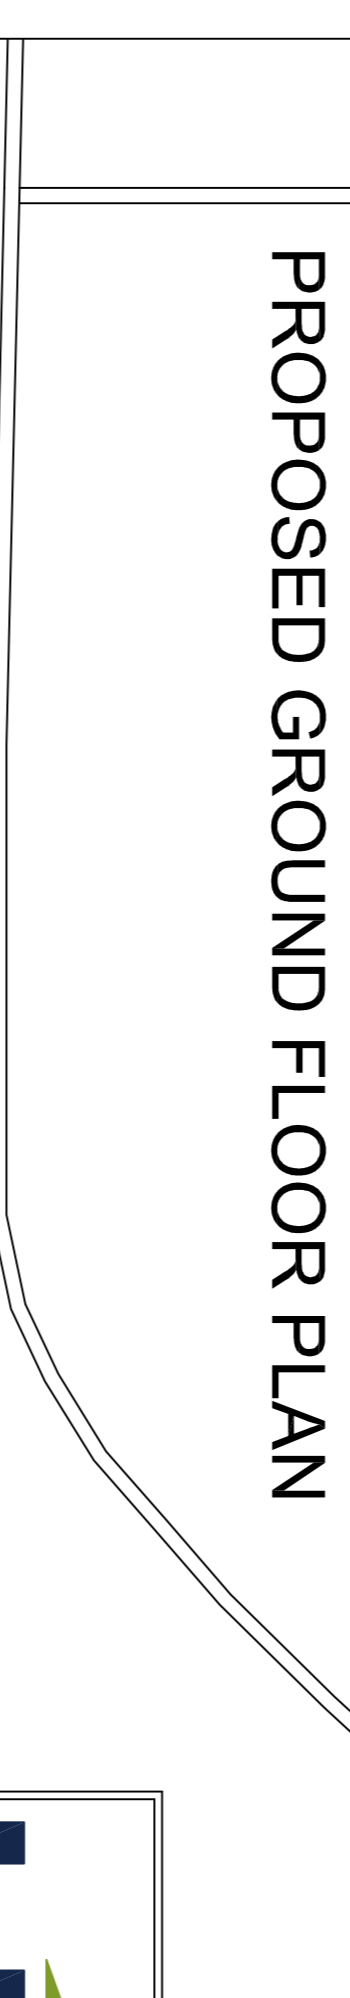


PROPOSED GROUND FLOOR PLAN

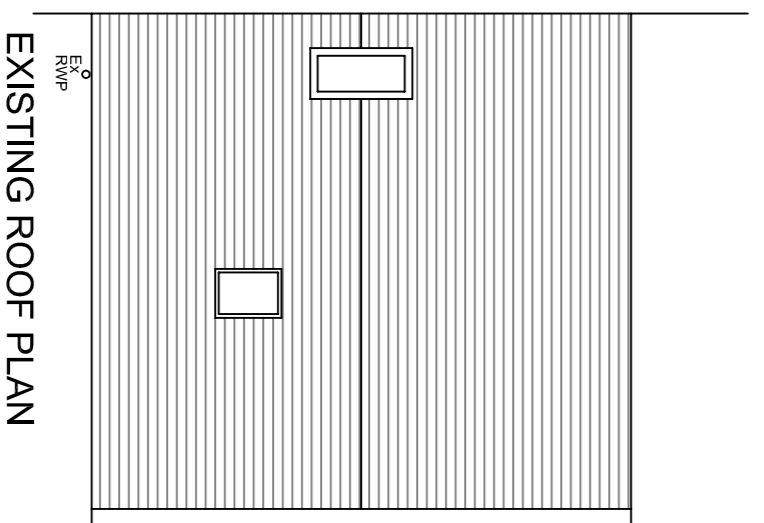


EXISTING ROOF PLAN

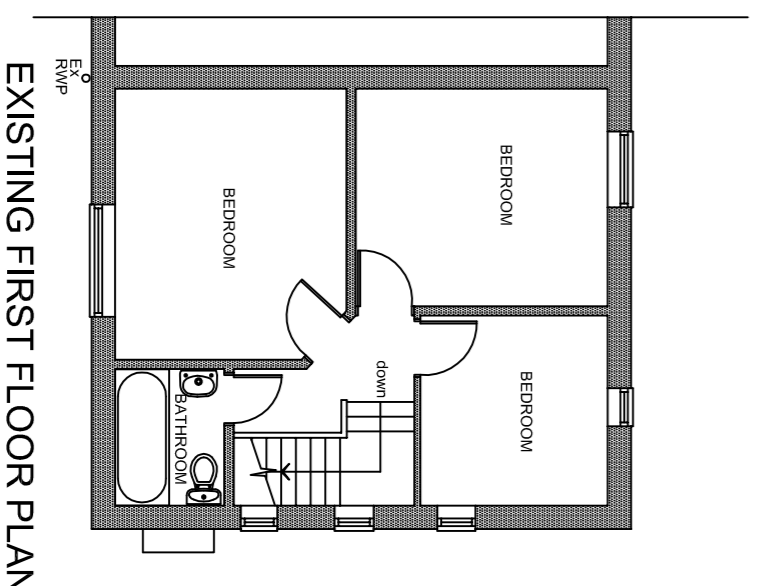


EXISTING FIRST FLOOR PLAN

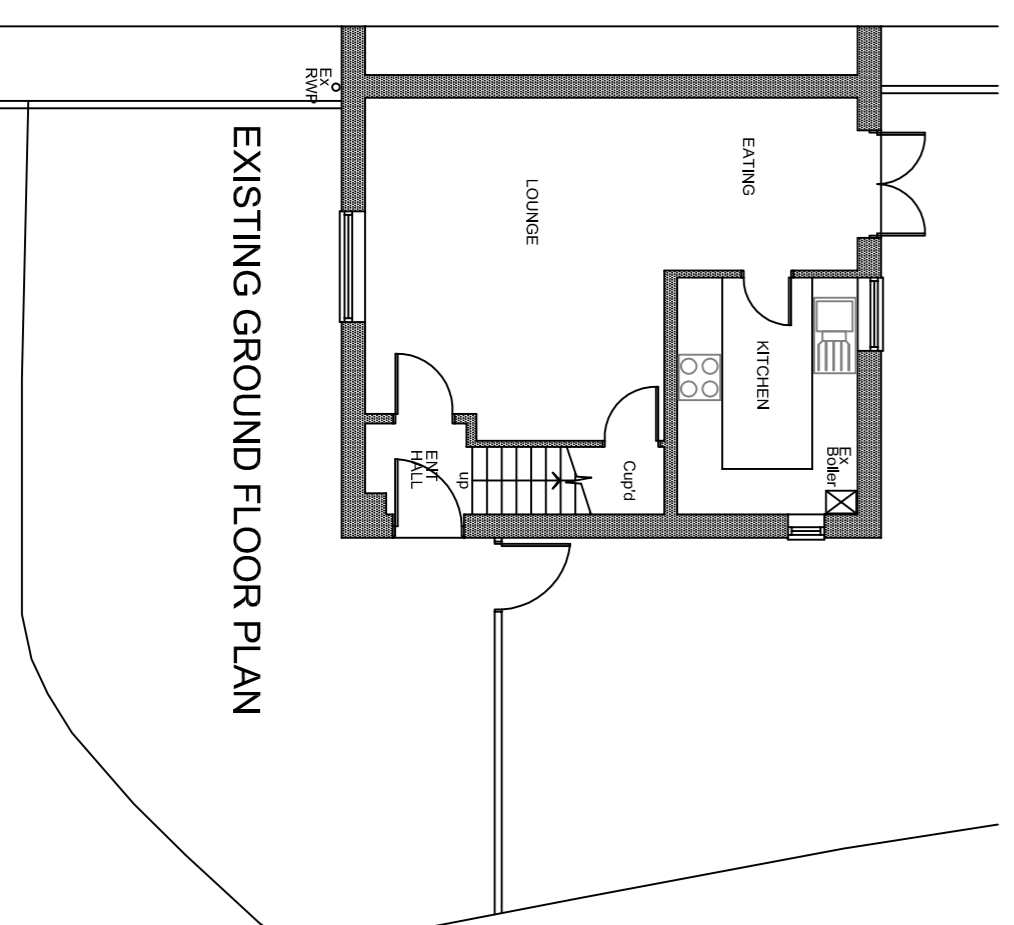


EXISTING GROUND FLOOR PLAN

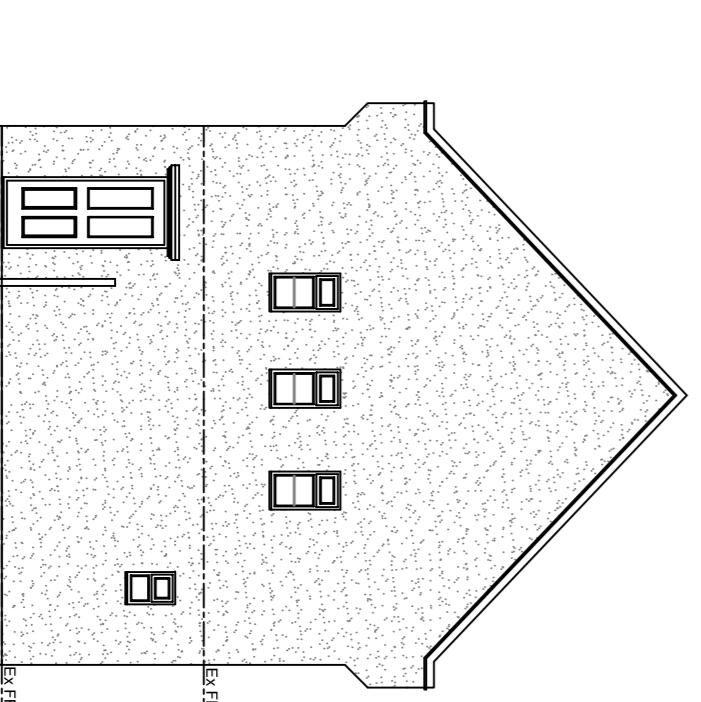

EXISTING NORTH EAST ELEVATION

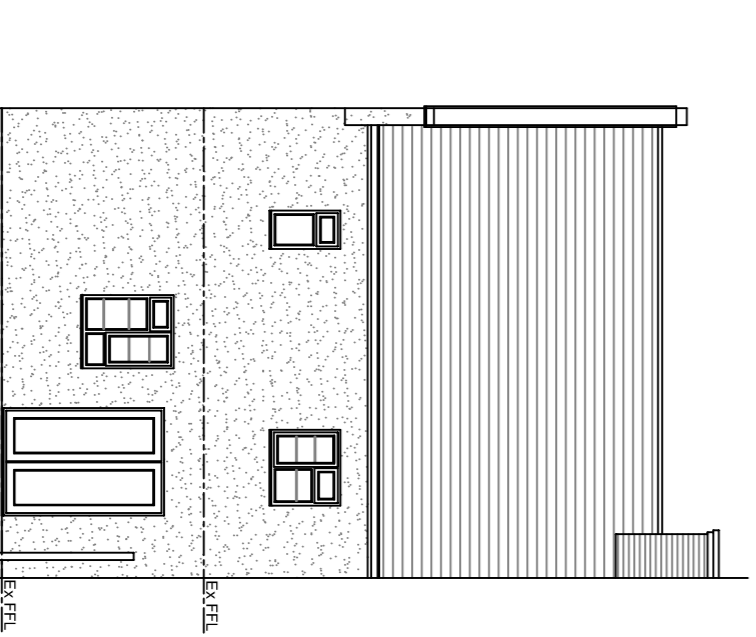

EXISTING NORTH WEST ELEVATION

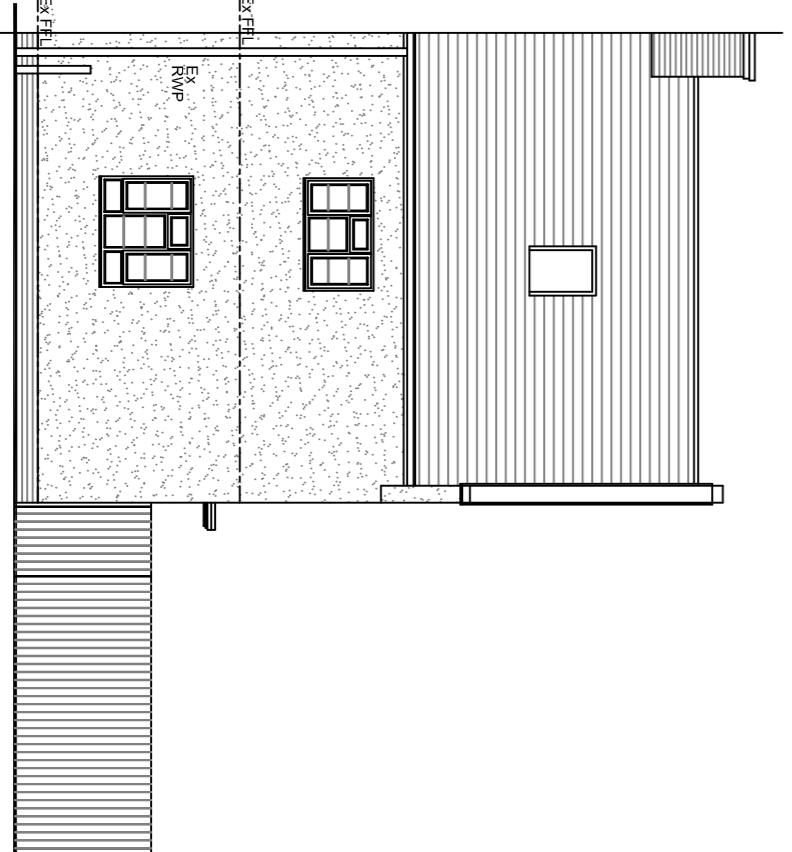

EXISTING SOUTH EAST ELEVATION



HOME EXTENSION TEAM

2 Hollowell Hill, St Albans, Herts, AL1 1BZ
Tel: (01763) 743843 Email: sales@hett.co.uk

Client
Mr Bollampally

Project
**1 Stonecross Road
Hatfield
Hertfordshire
AL10 0HR**

Drawing Title
**Proposed Minor Amendment to
Planning Approval.**

Existing plans, elevations &
proposed plans.

Scale A1 dwg	Date	Drawn by
1:100	07-01-2022	MD
1:50		

Dwg. No.
HET 1682/01

Rev.
A