


Notes
 Work to figured dimensions where shown. All dimensions to be checked on site prior to commencement of any works. Refer any discrepancies to the architect.
 Read this drawing in conjunction with all relevant design team specification and drawings.

PLANNING

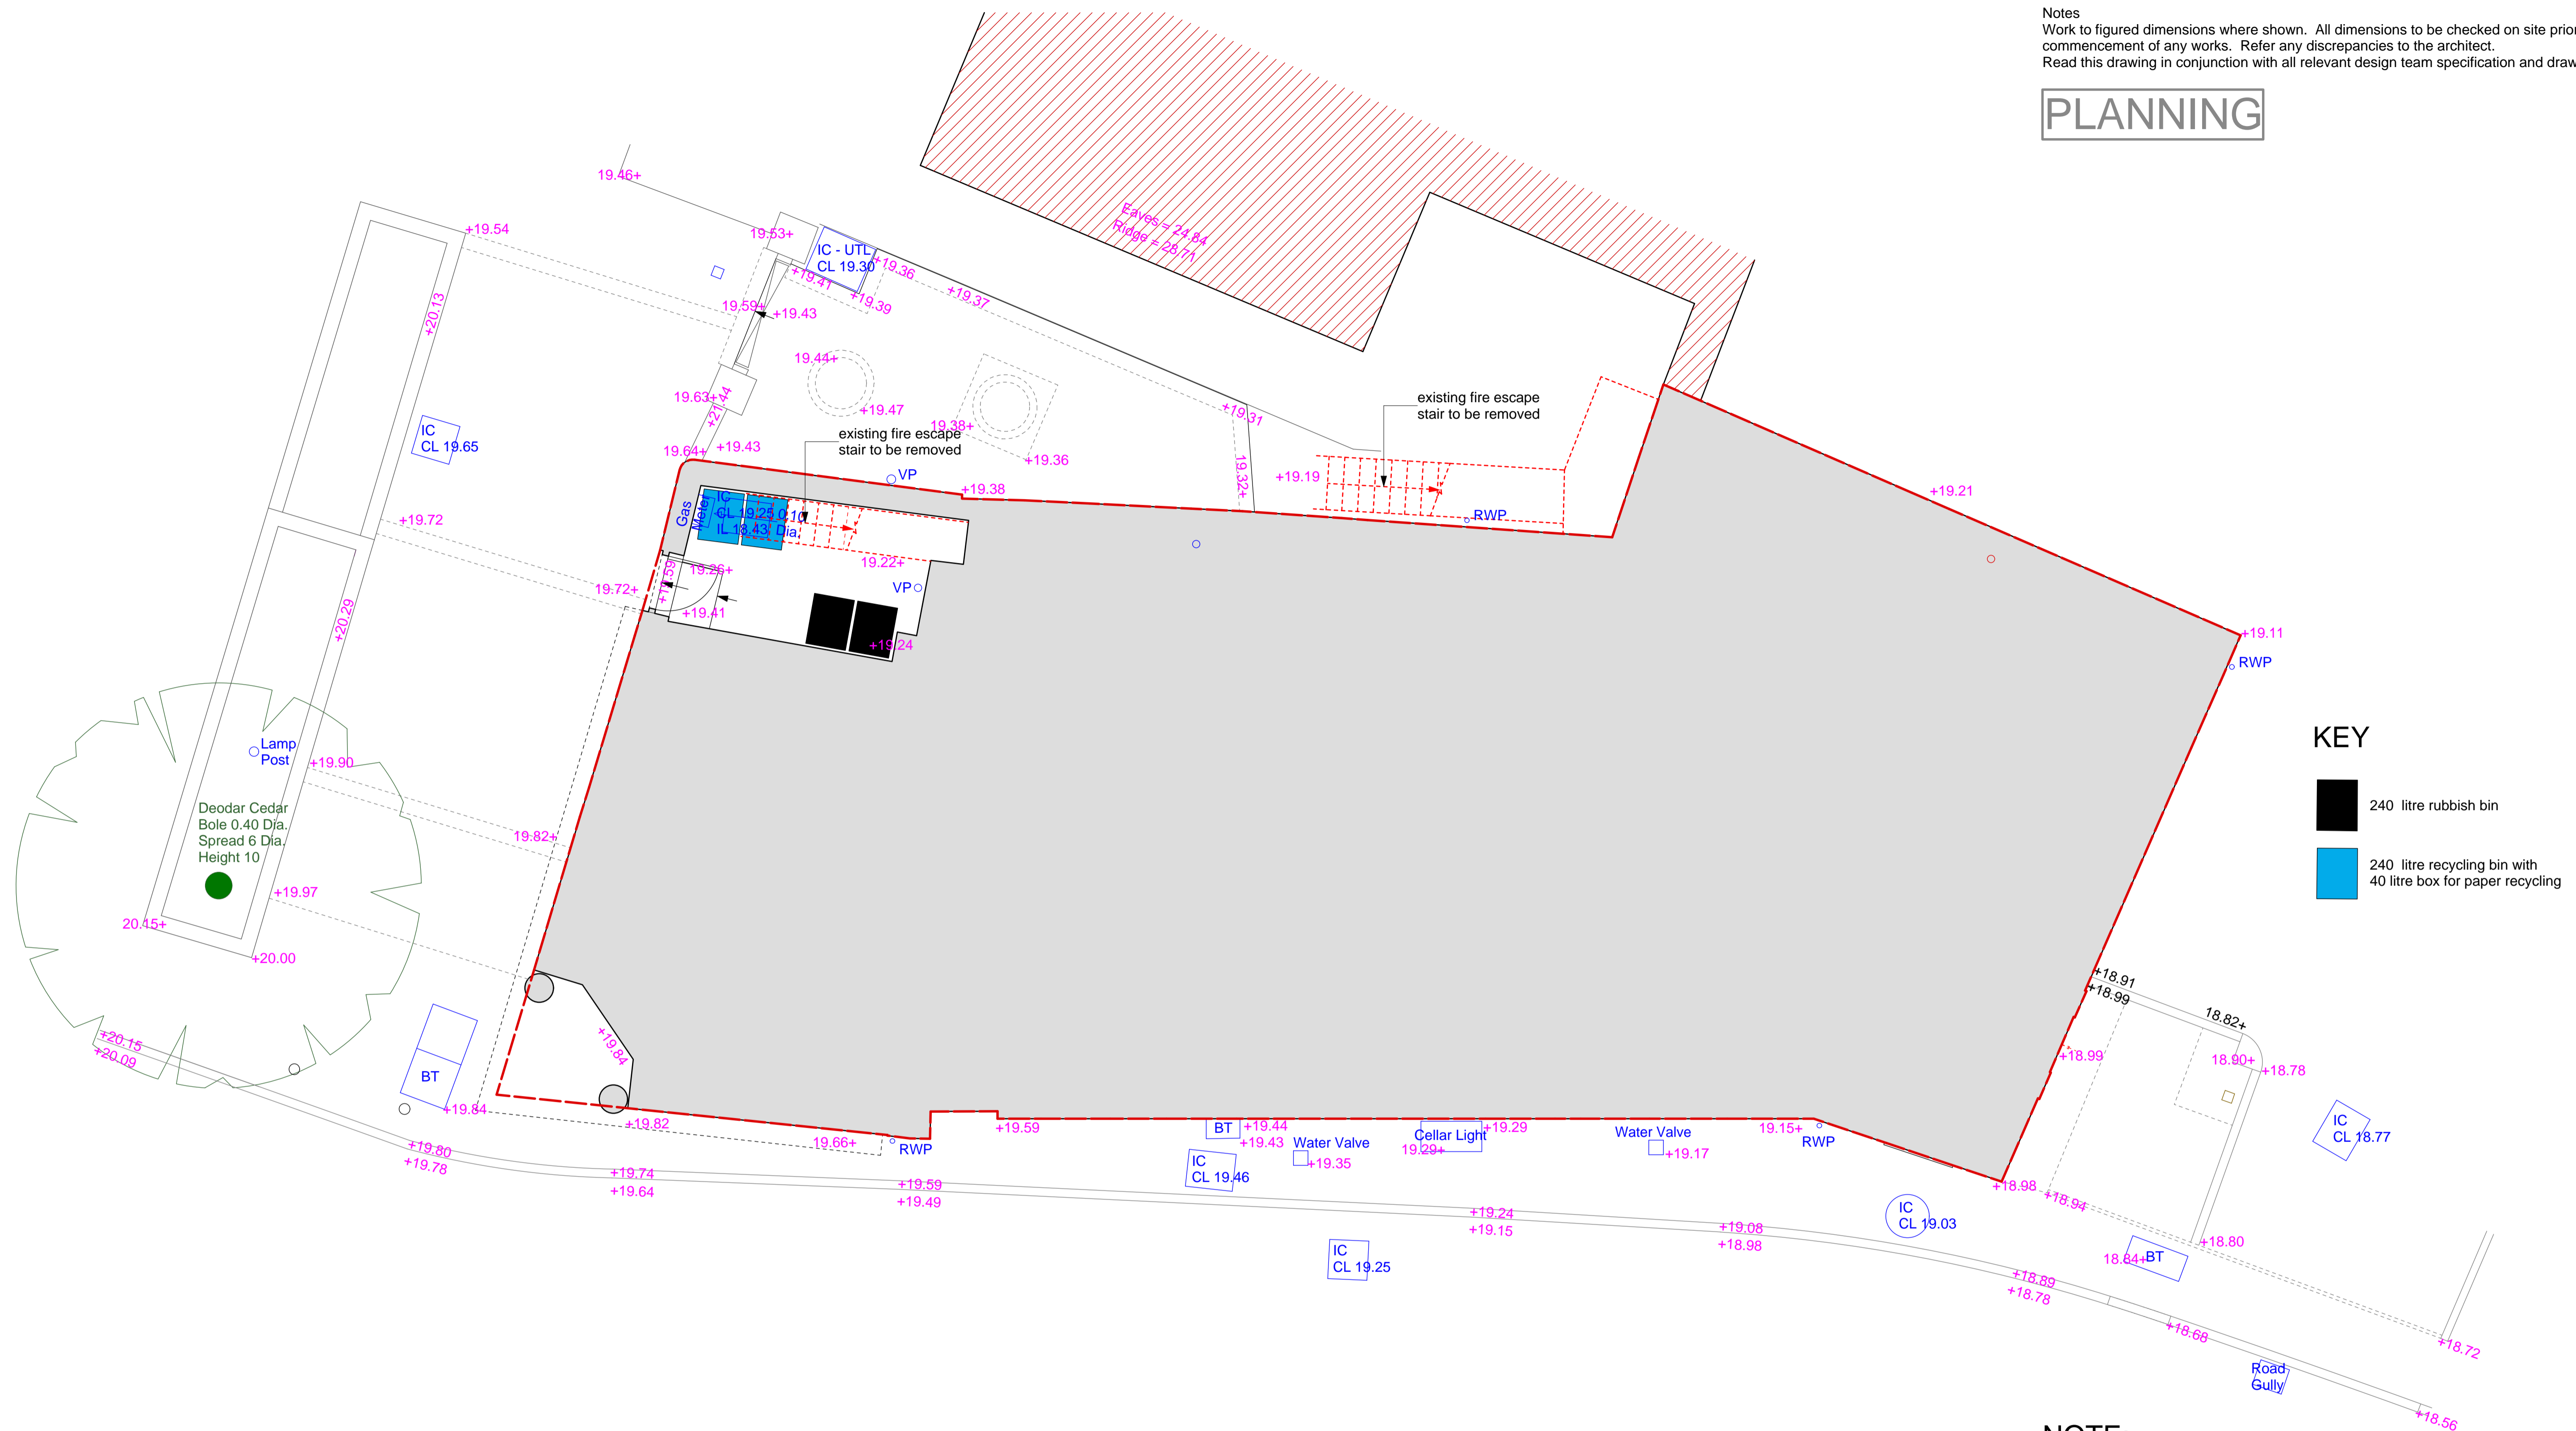

- KEY**
- 240 litre rubbish bin
 - 240 litre recycling bin with 40 litre box for paper recycling

NOTE:
 Items to be removed indicated in red

Rev	Date	Amendment	By	Chkd
B	27.09.18	Good Architecture office address amended; planning issue	AG	AG
A	23.03.18	Initial issue	AG	AG

Proposed site plan

Proposed conversion to dwellings
 Chequers House, 1, 3 and 5 Park Street, Hatfield AL9 5AT

Scale 1:50 @ A1 1:100 @ A3 Date Mar 2018 Drawing no. 16_372 | L | 102_B