



EXISTING Elevations (1:100)

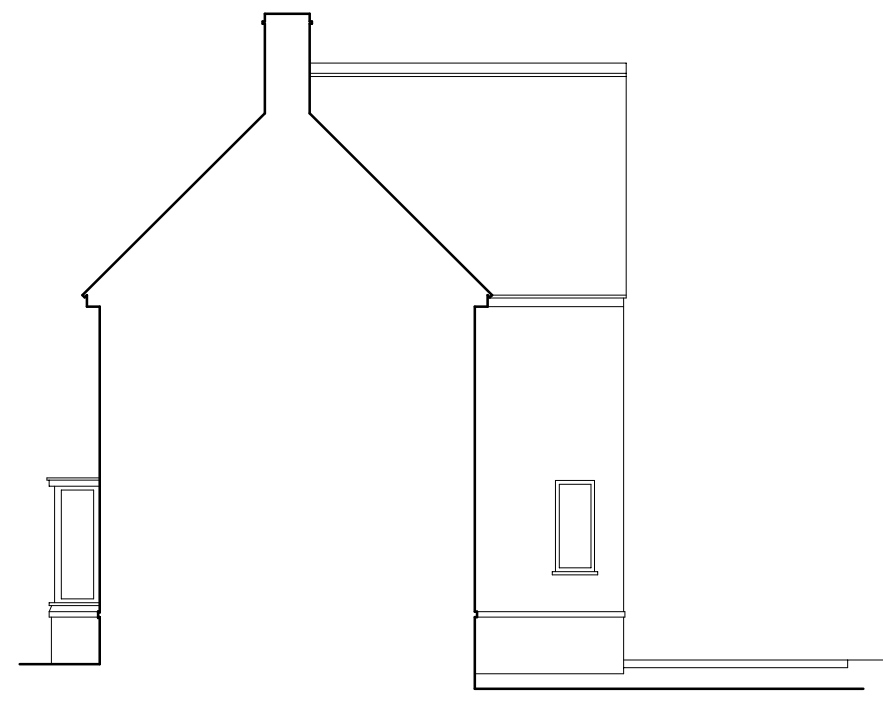

side




rear

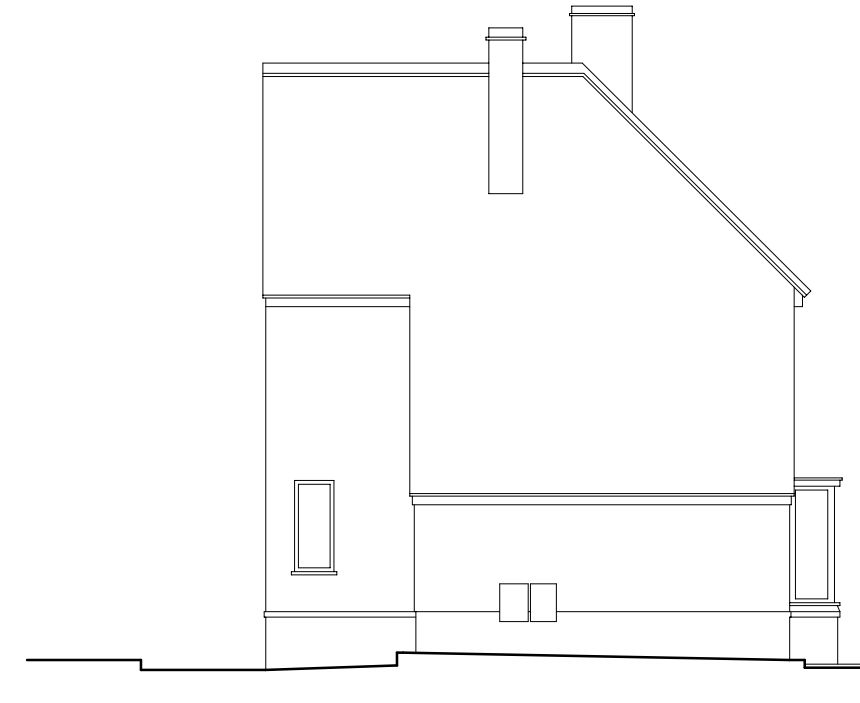


side



EXISTING Section (1:100)

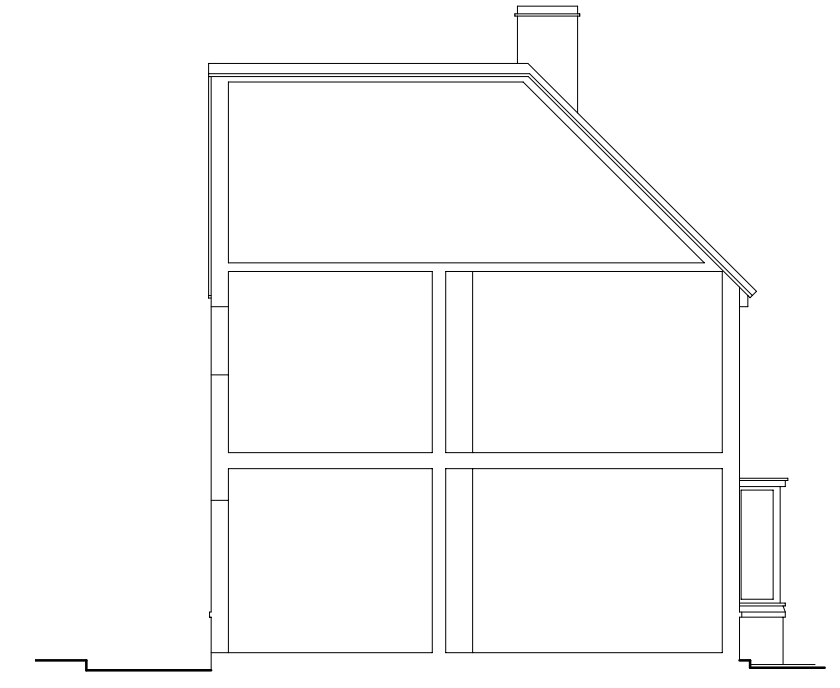


EXISTING Roof Plan (1:100)

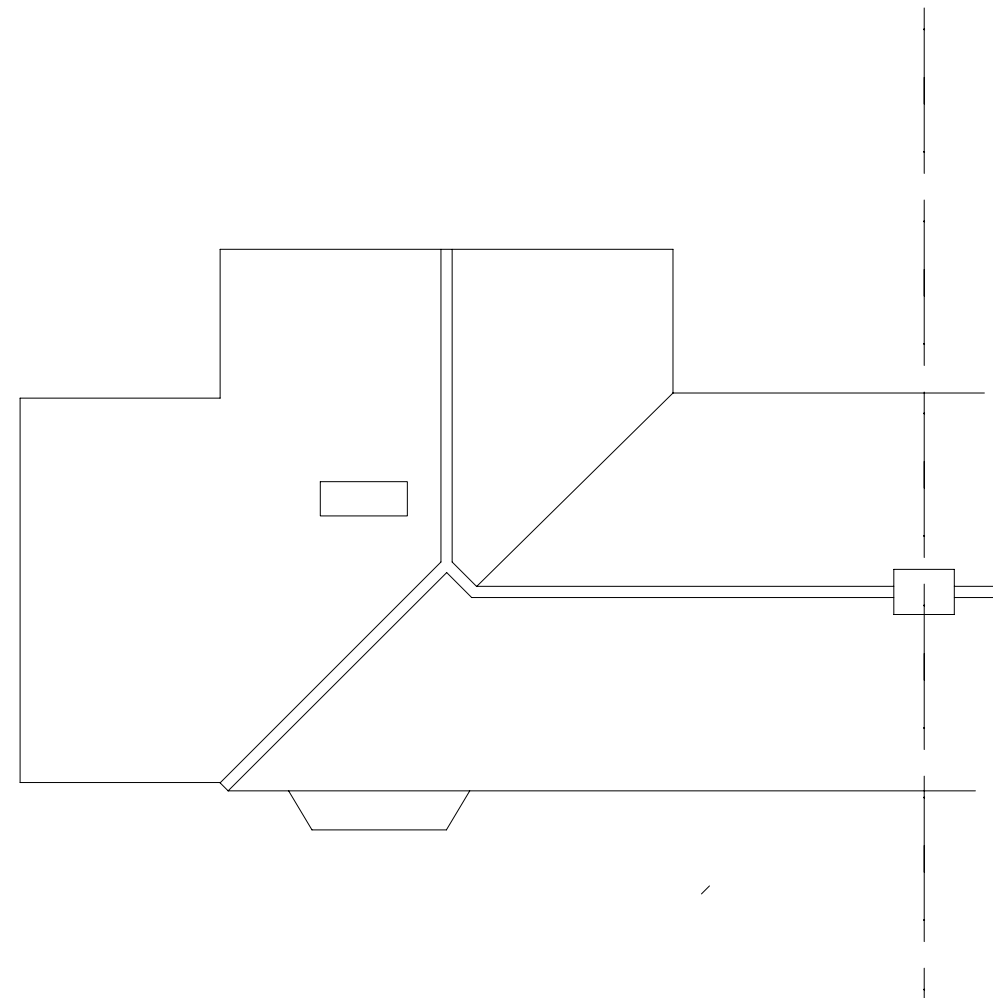


EXISTING Gound Floor (1:50)

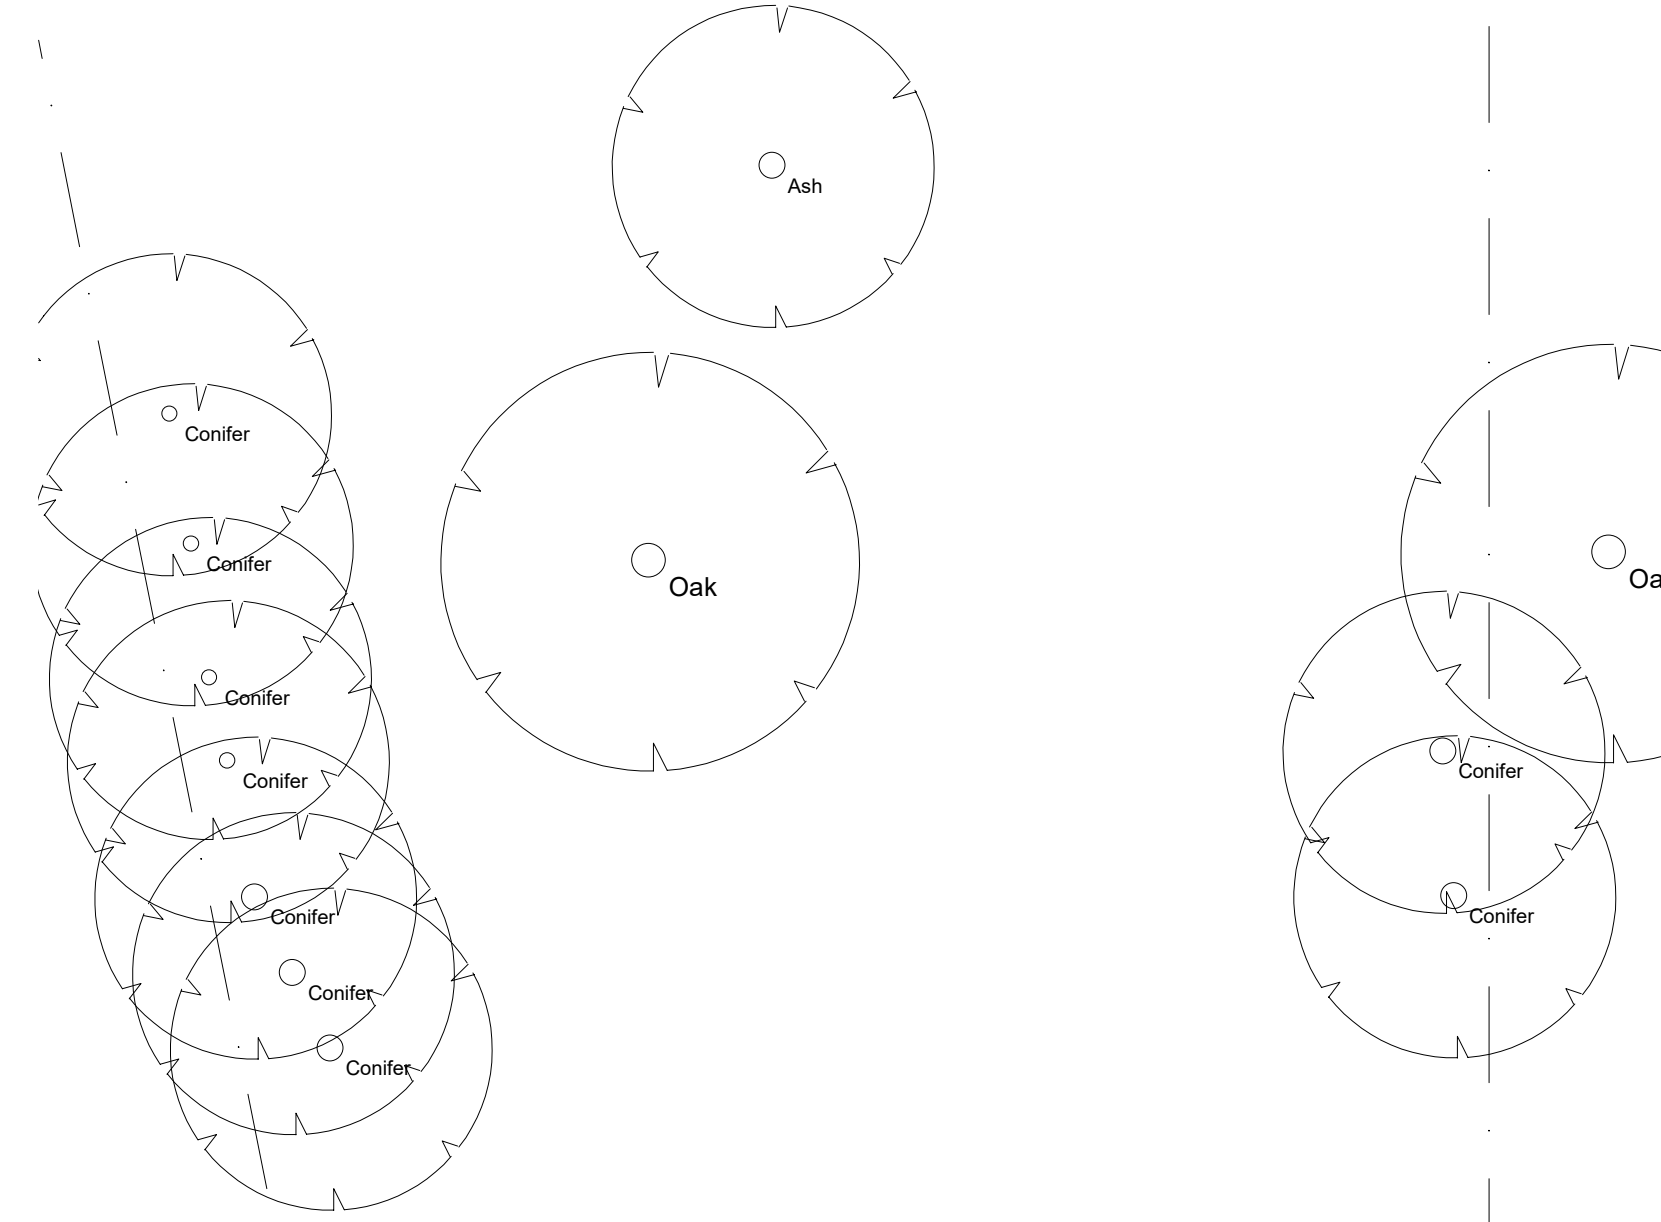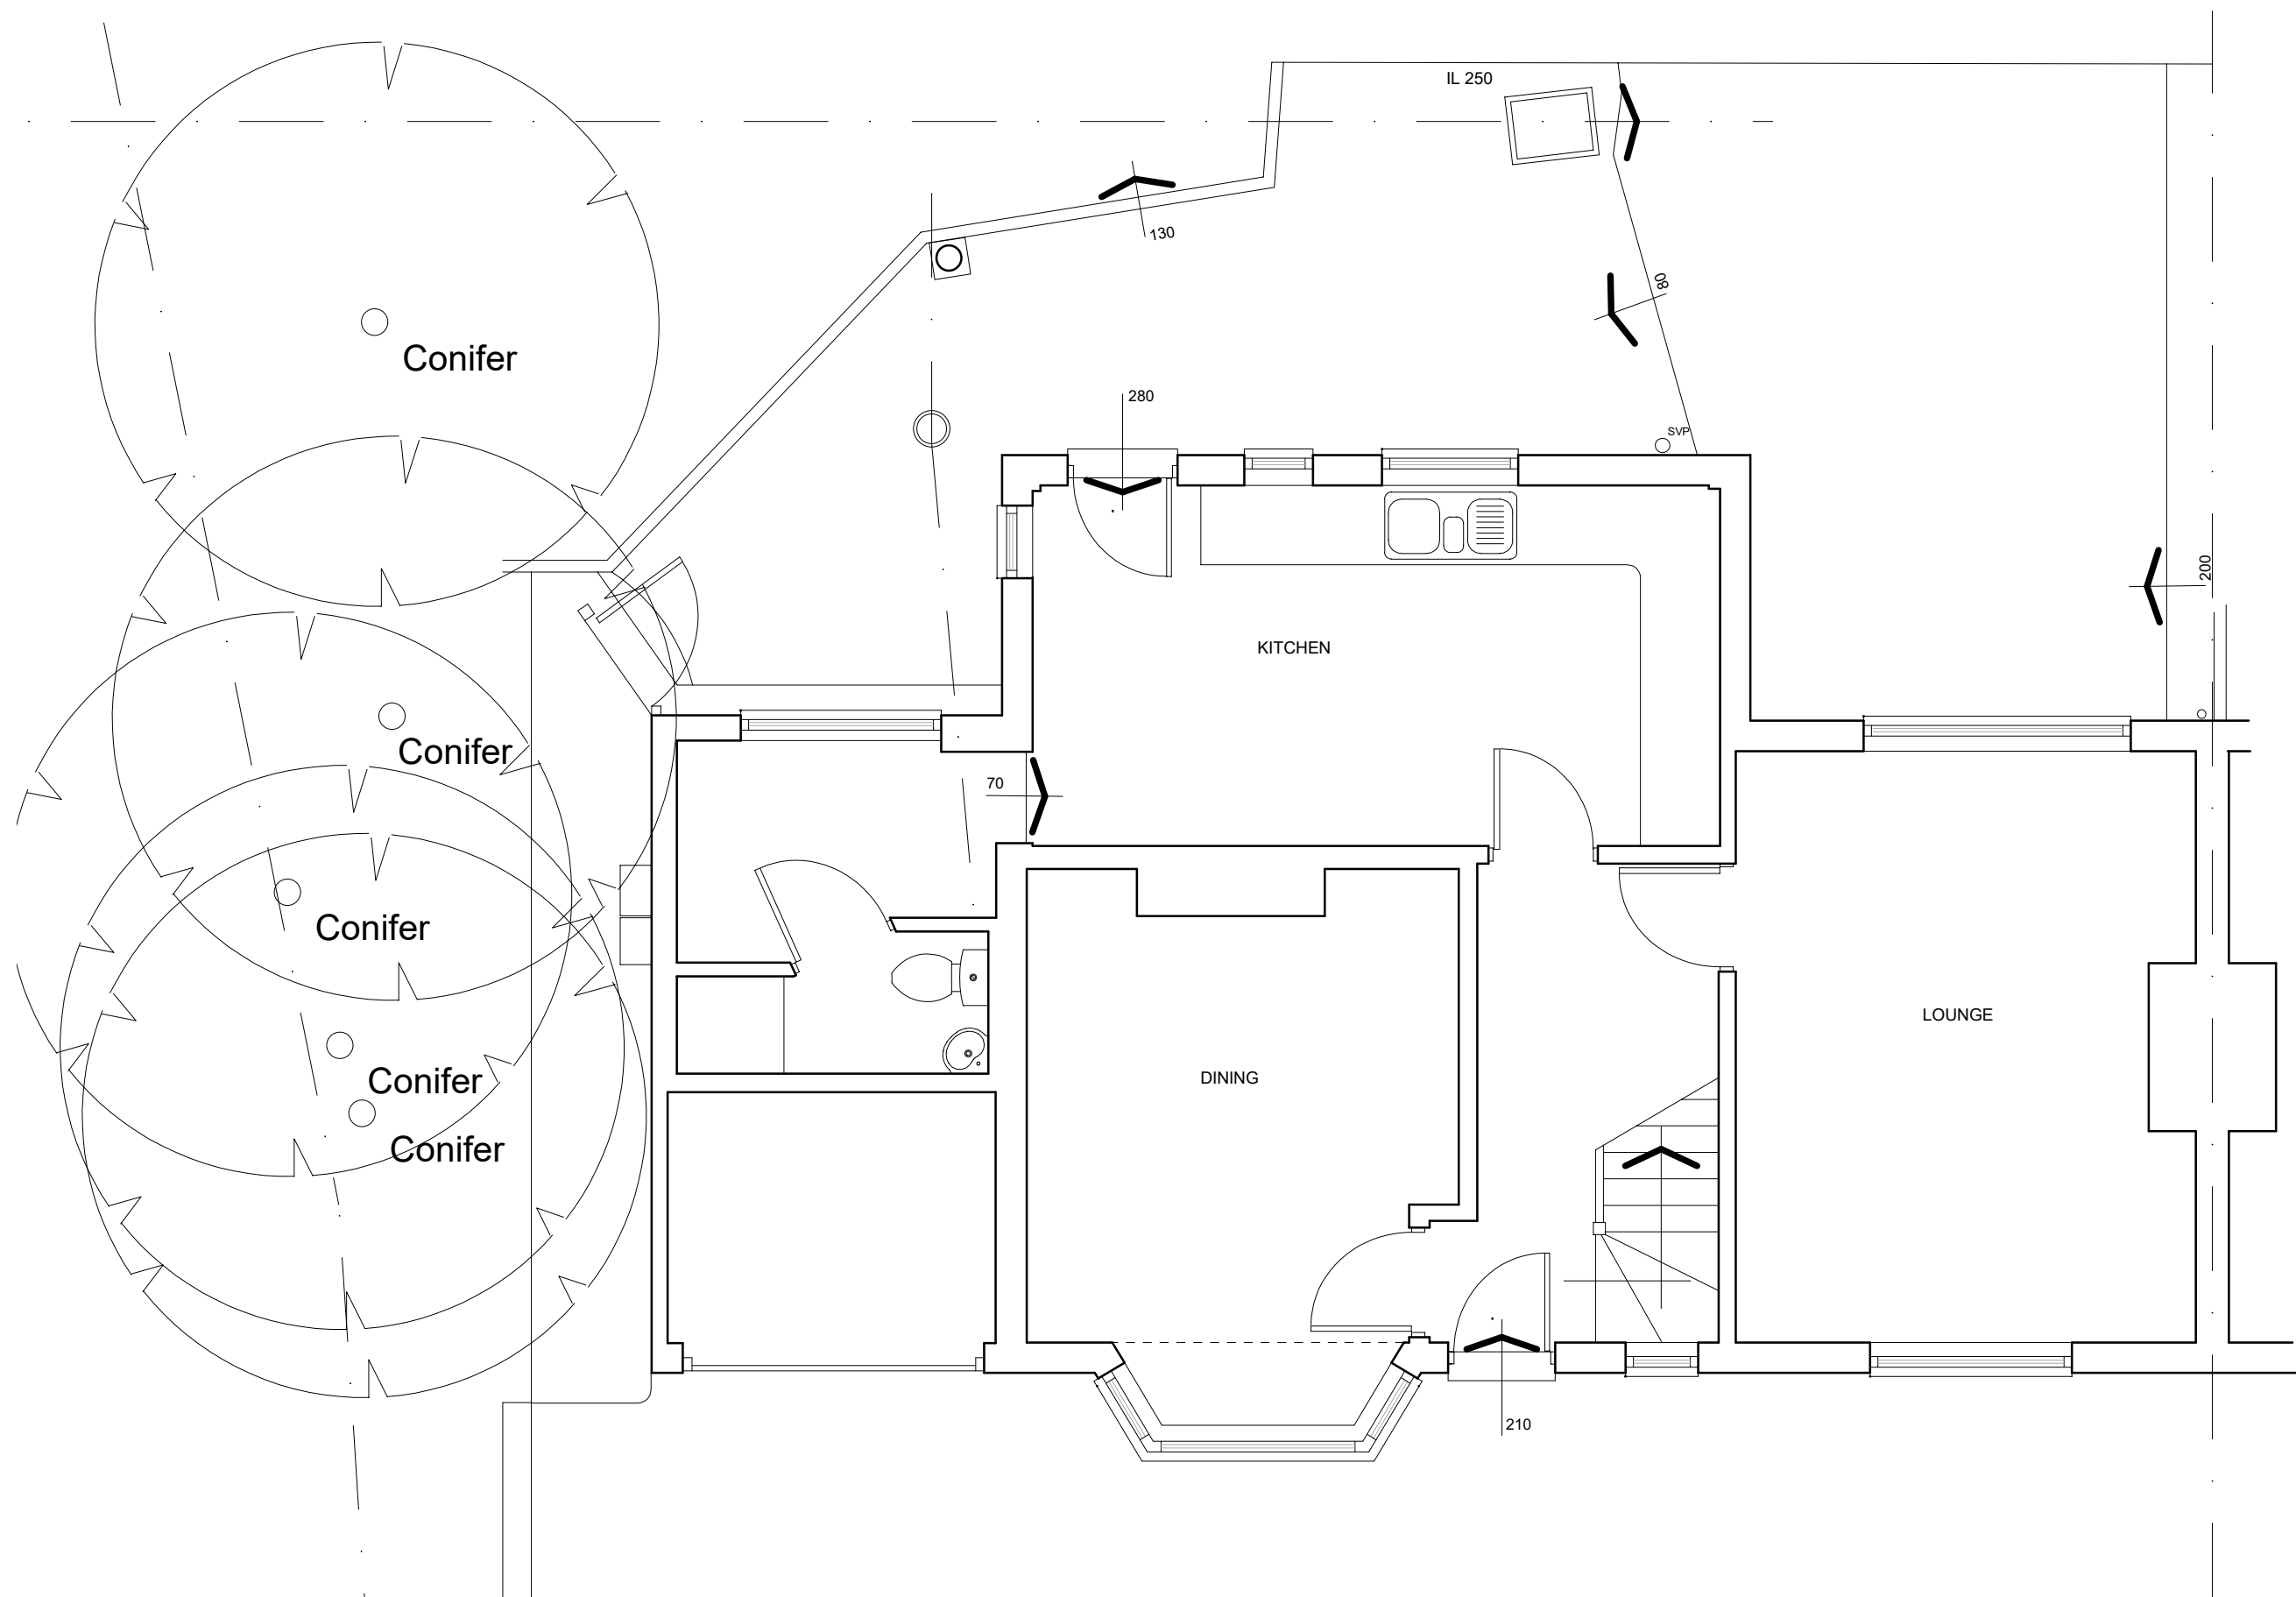



EXISTING Tree Plan (1:100)

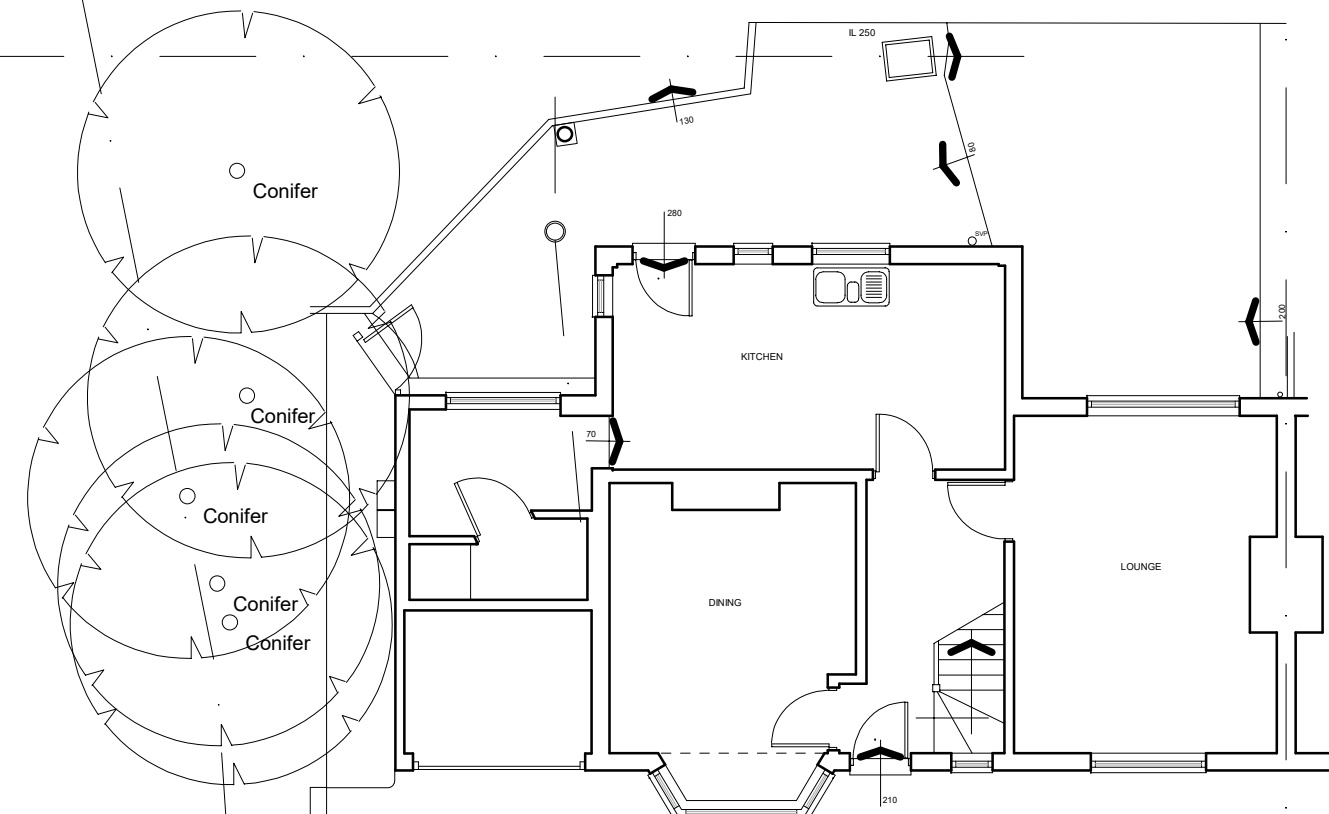

SITE PLAN (1:500)

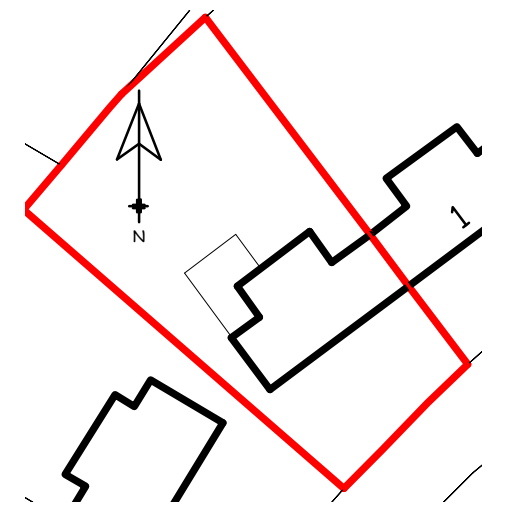

LOCATION PLAN (1:1250)

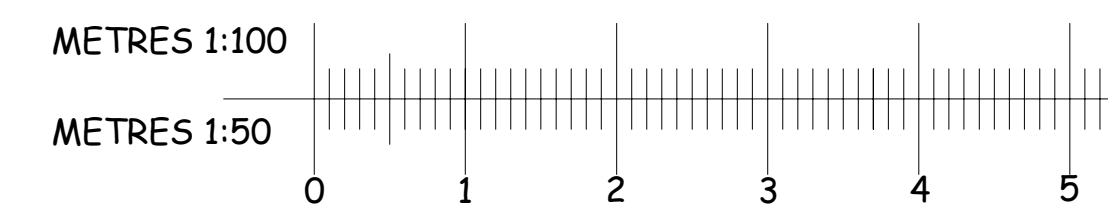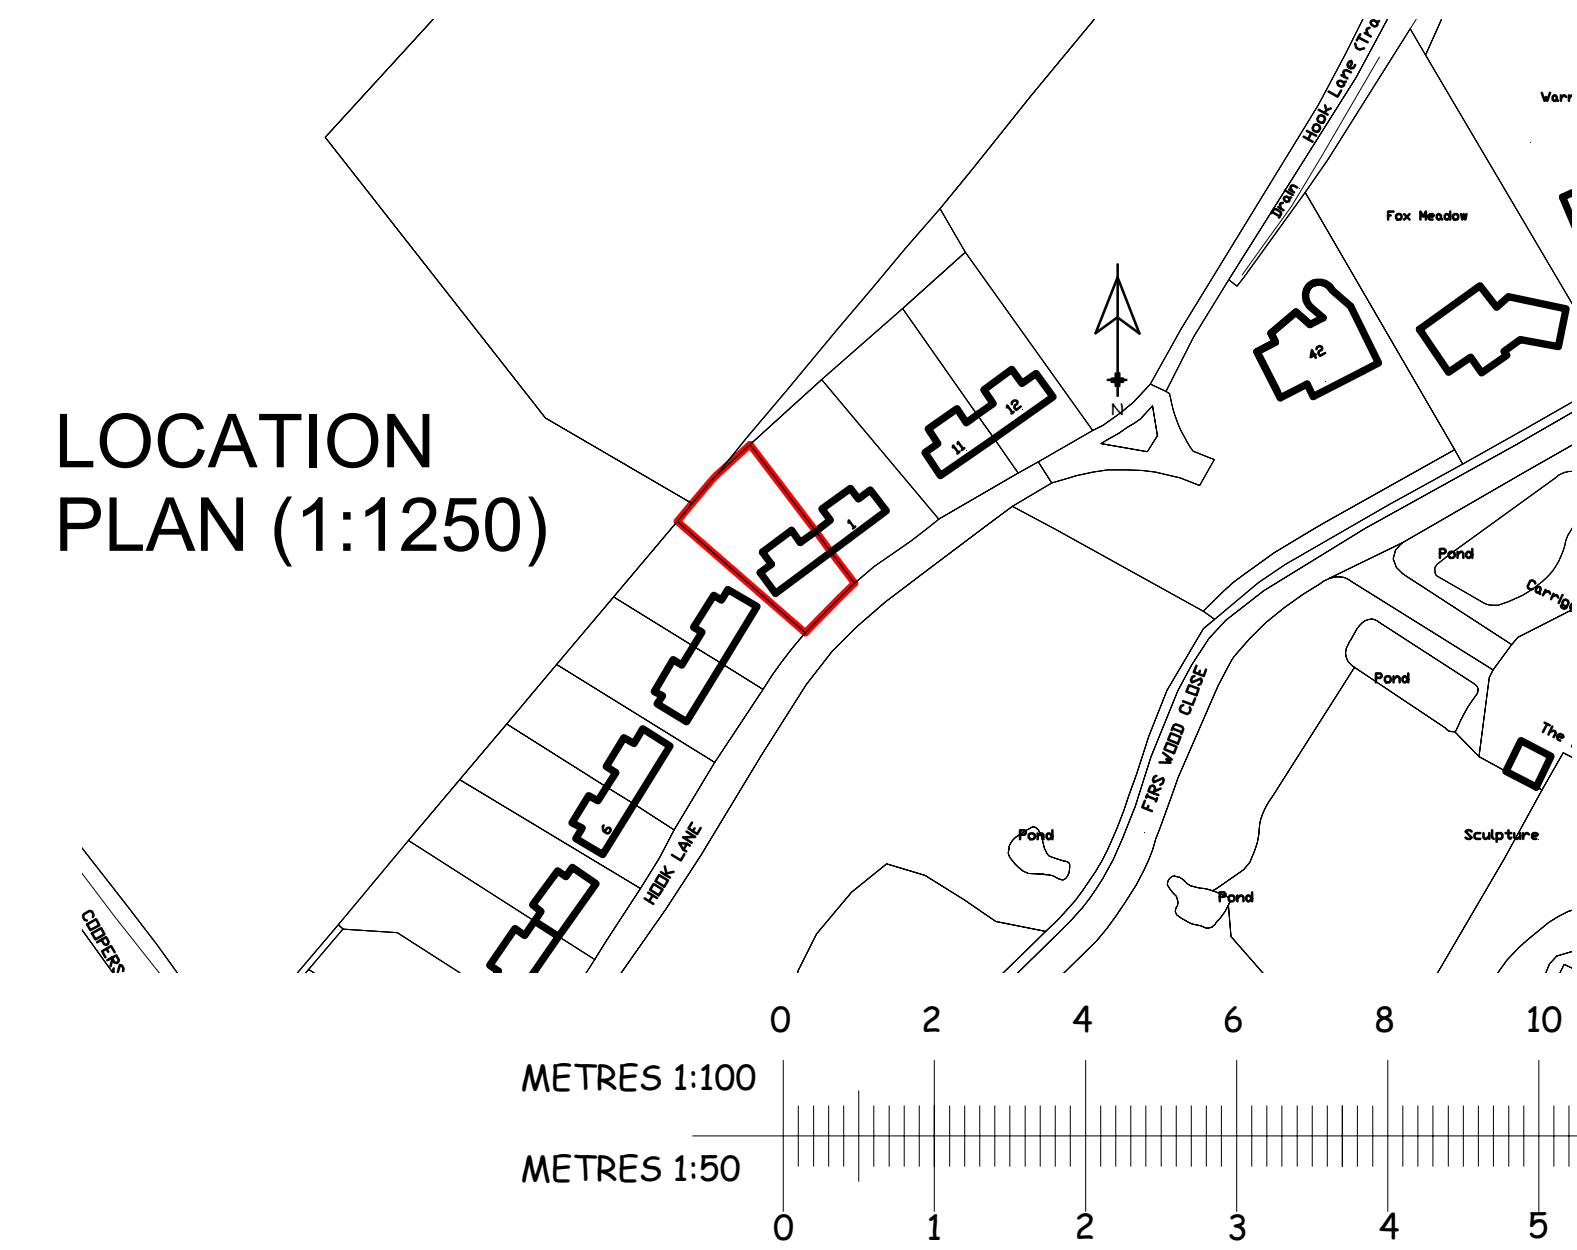

CLIENT	MR J SCUTT	PROJECT	2 Hook Lane Northaw, Herts EN6 4DA
DATE	May 2017		
DWG NO.	17027TP01 A1		