



PROPOSED Elevations (1:100)

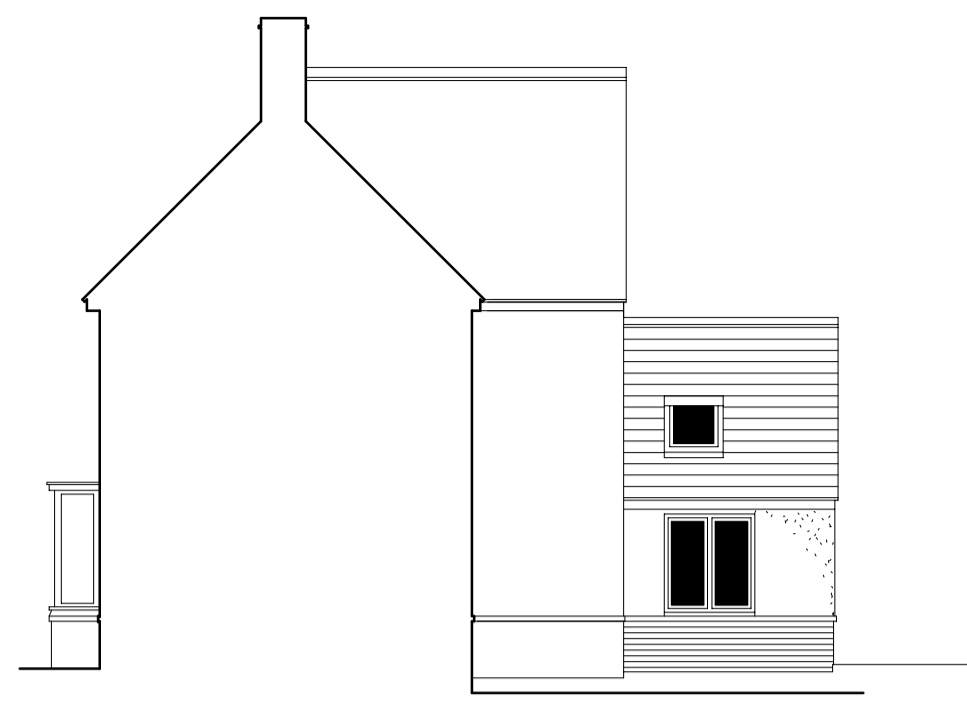

side




rear

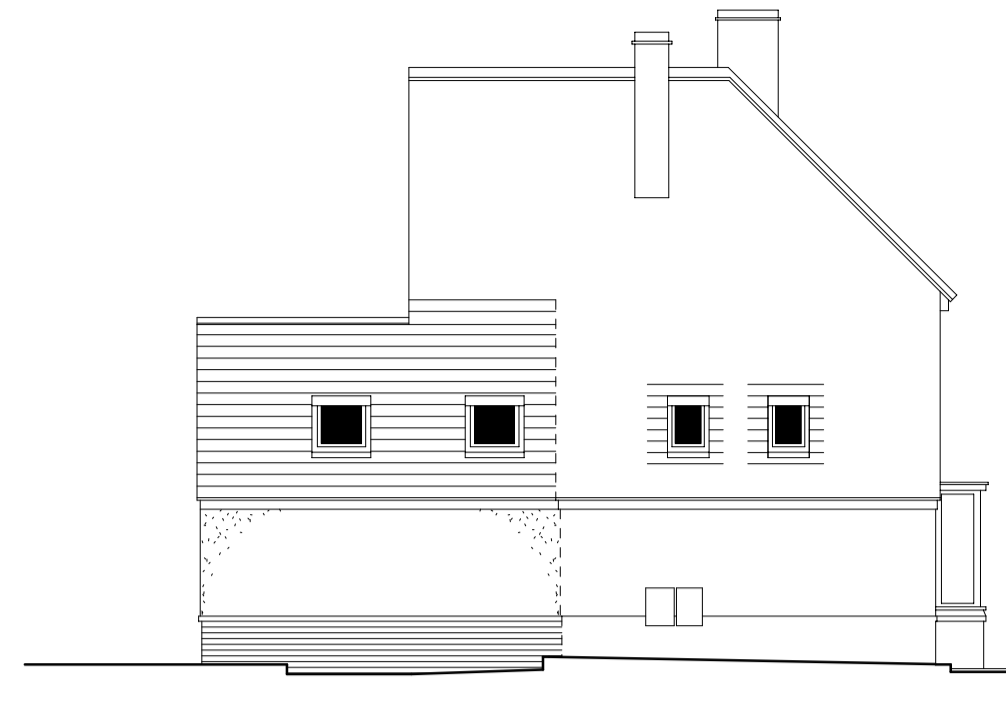


side


PROPOSED Roof Plan (1:100)

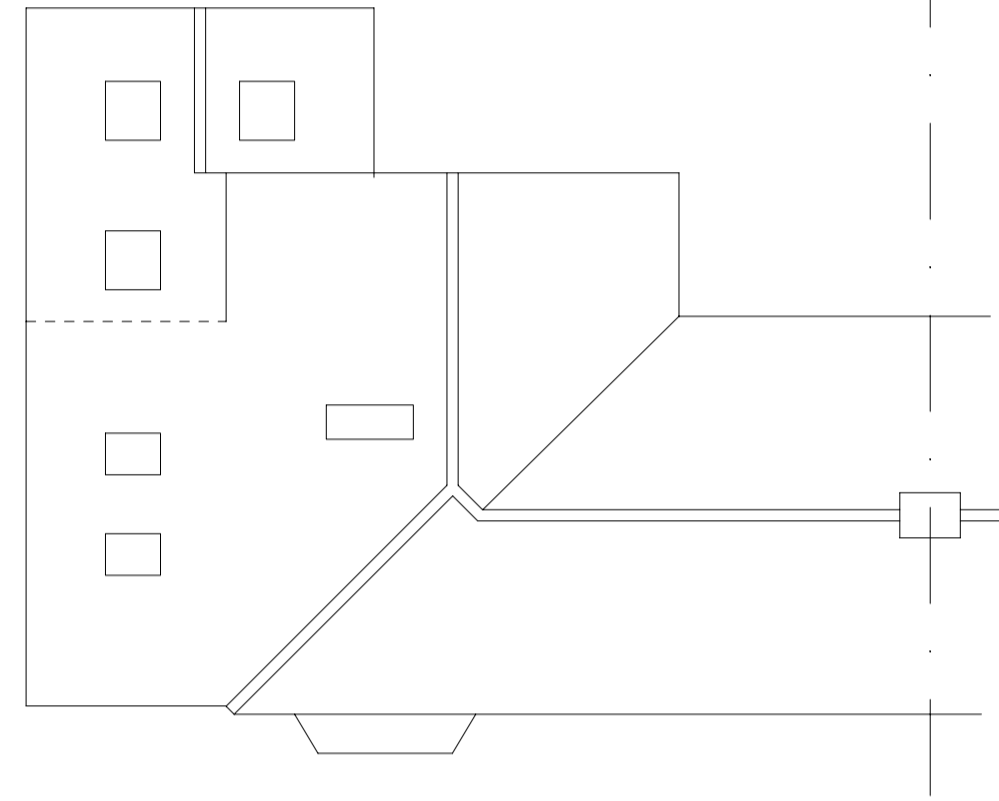

PROPOSED Gound Floor (1:50)

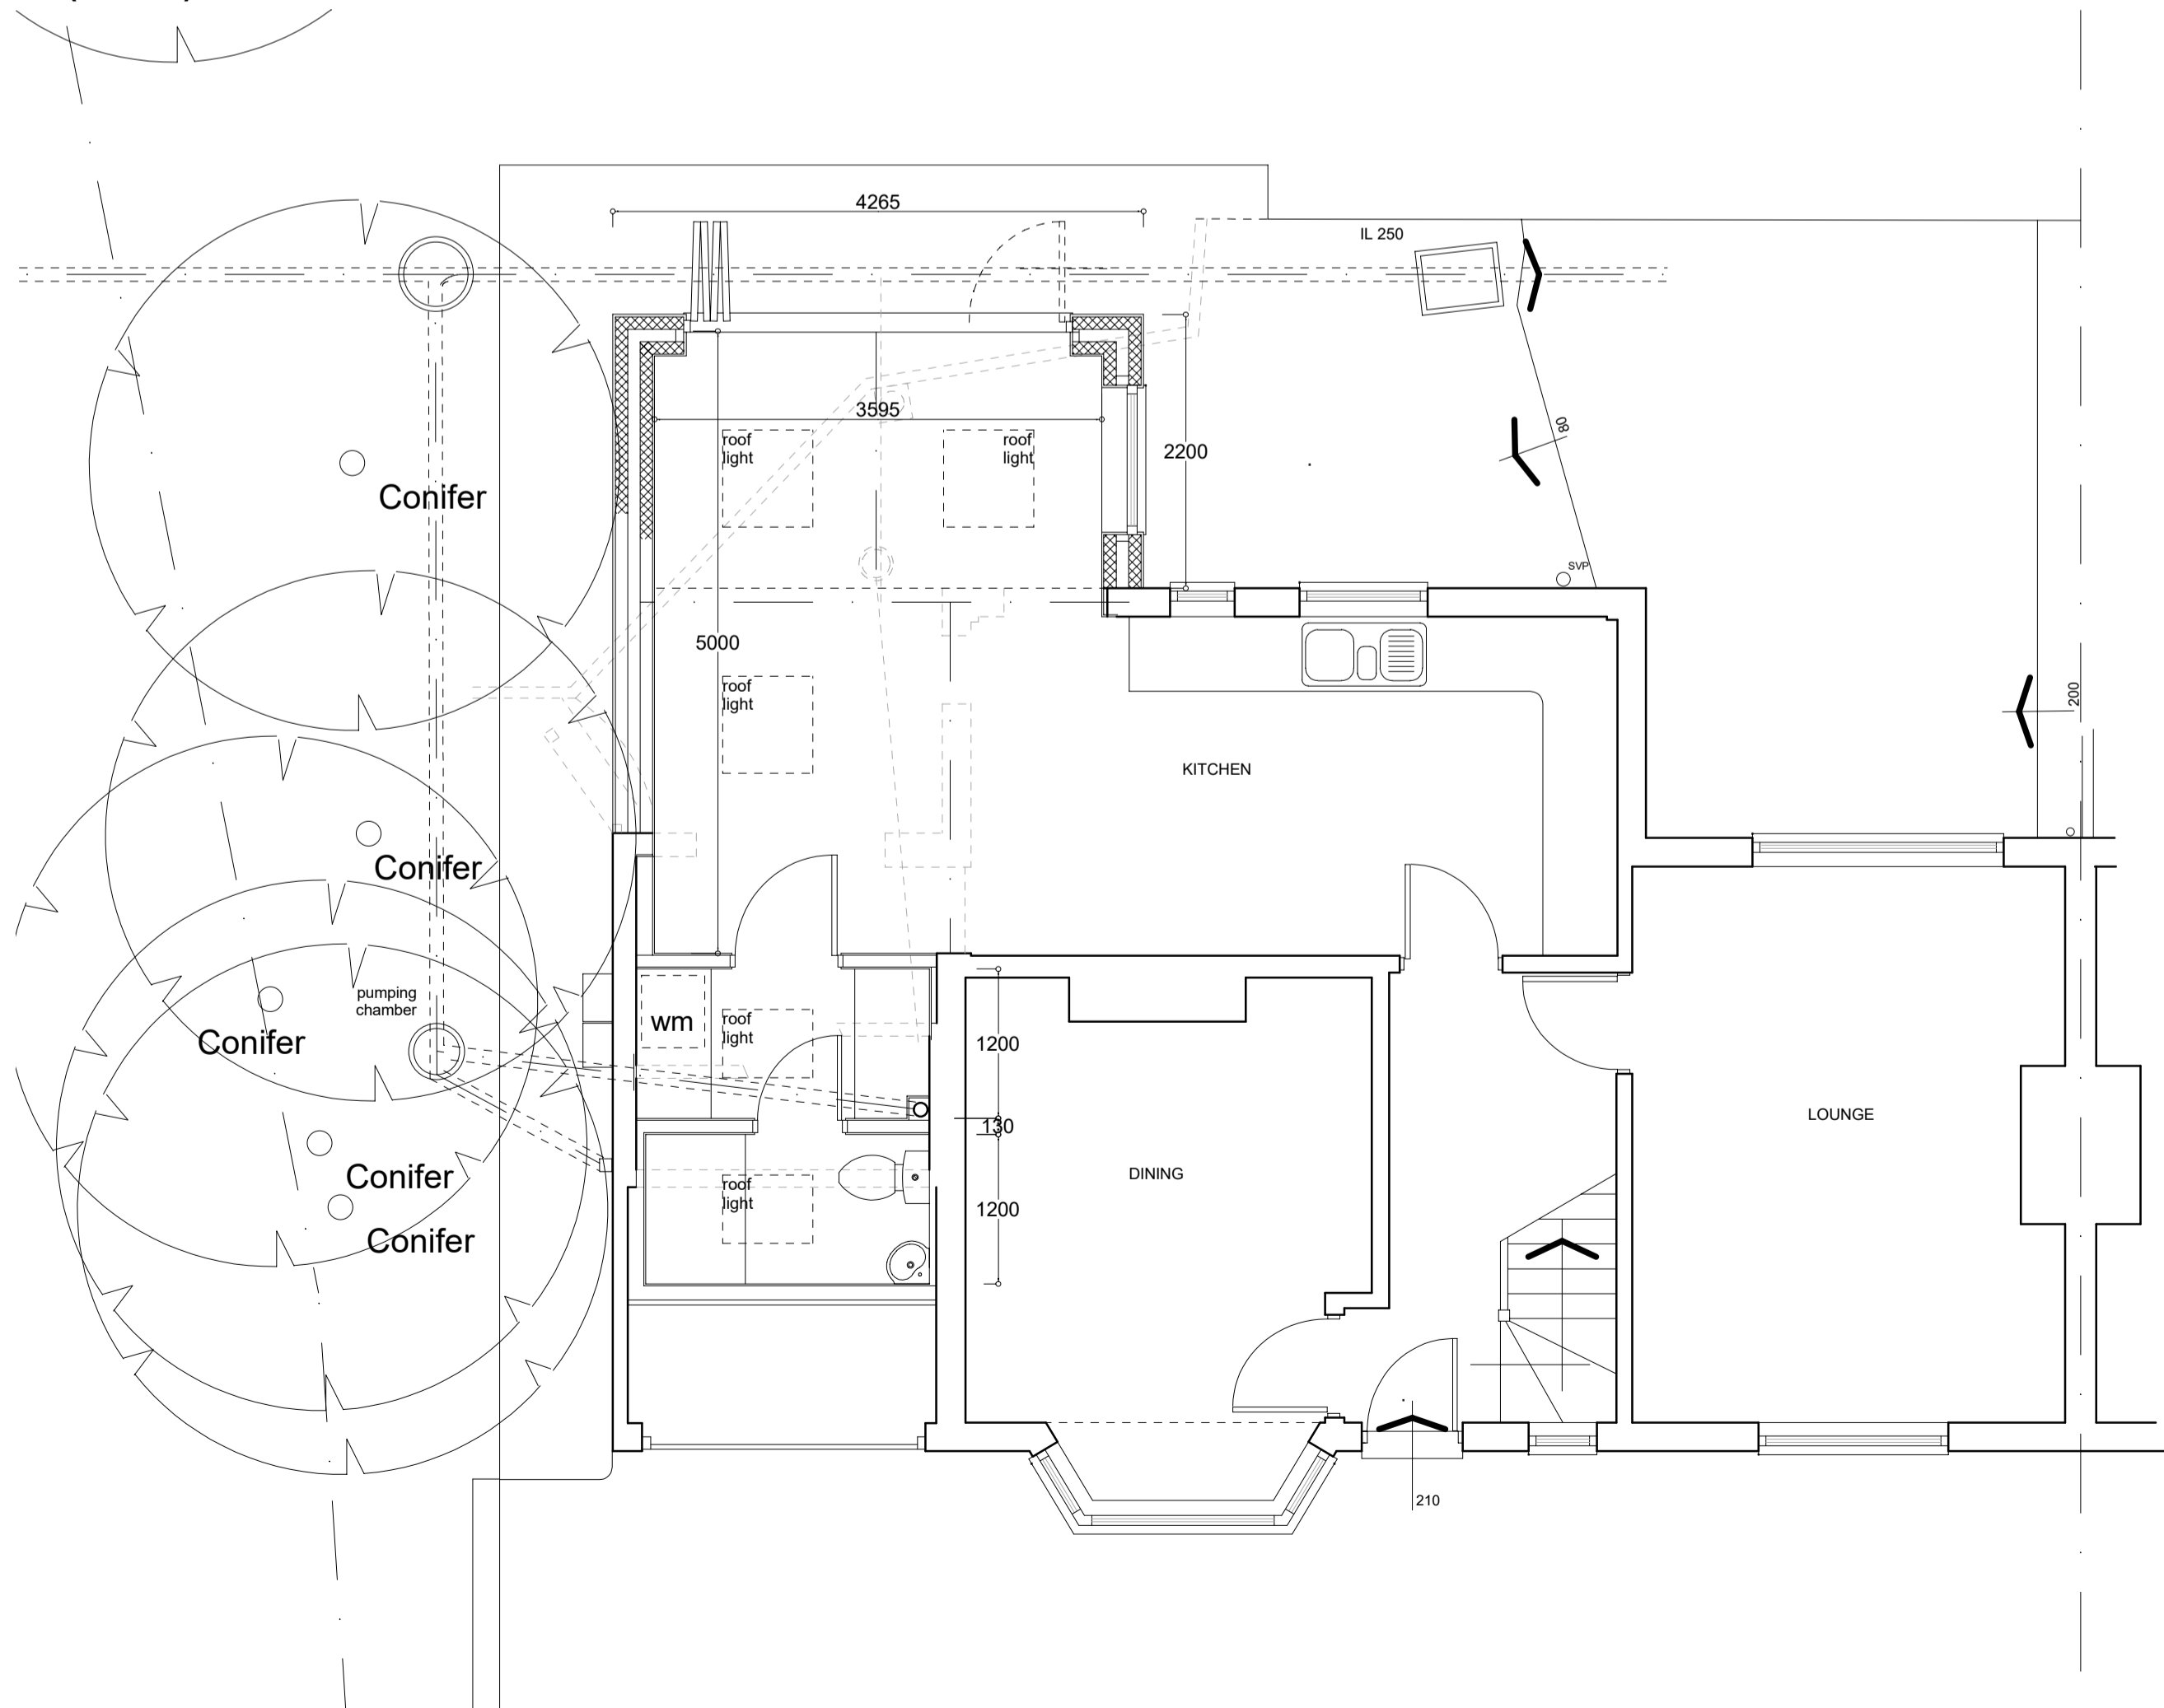

PROPOSED Sections (1:50)

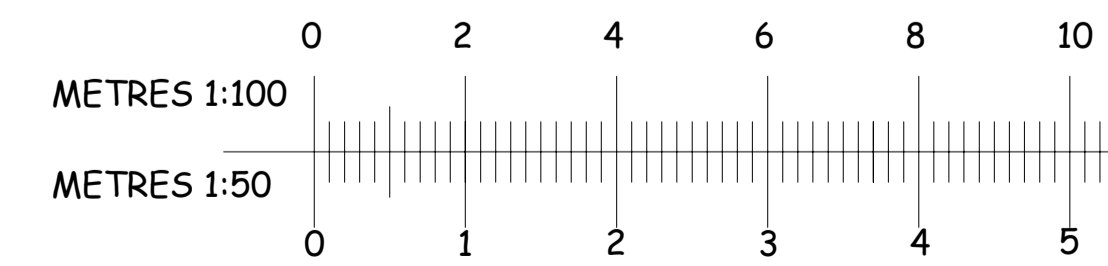

CLIENT	MR J SCUTT	PROJECT	2 Hook Lane Northaw, Herts EN6 4DA
DATE	May 2017		
DWG NO.	17027TP02 A1		