
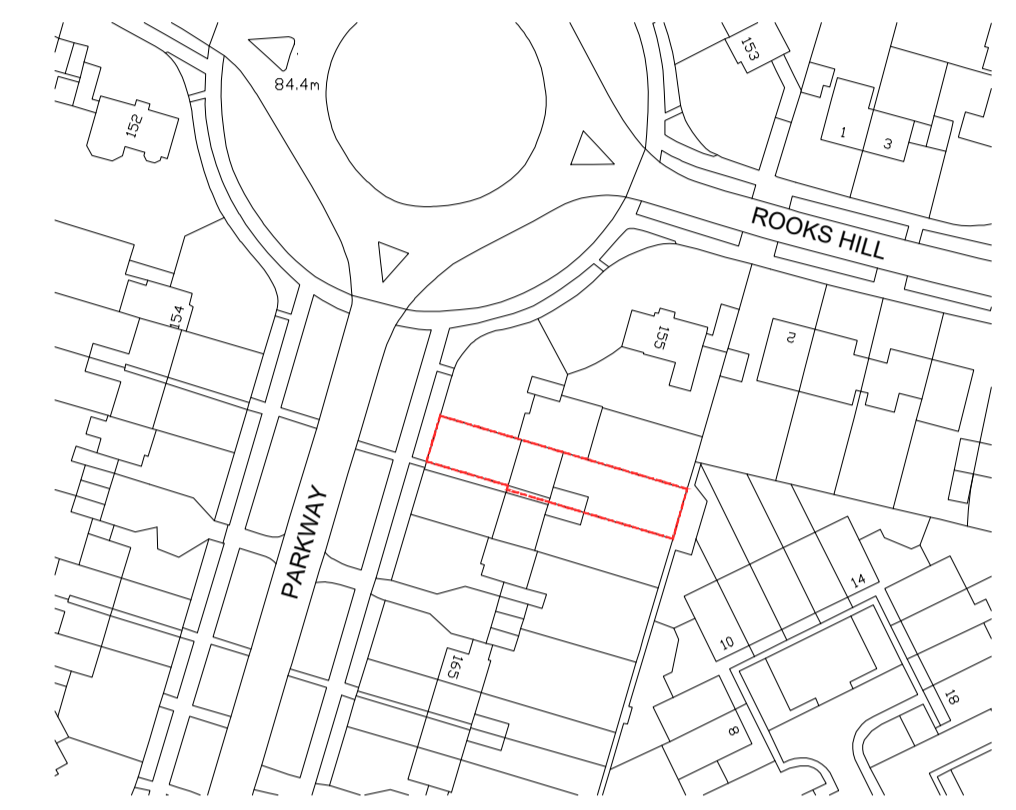



[P-03] EXISTING GROUND FLOOR PLAN 1:50

Scale 1:50 0 0.5 1.5 3 5m

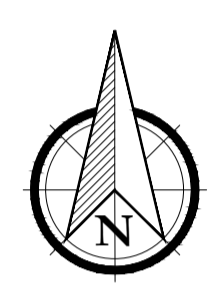


[P-01] EXISTING LOCATION PLAN 1:1250

Scale 1:1250 0 10 30 60 120m

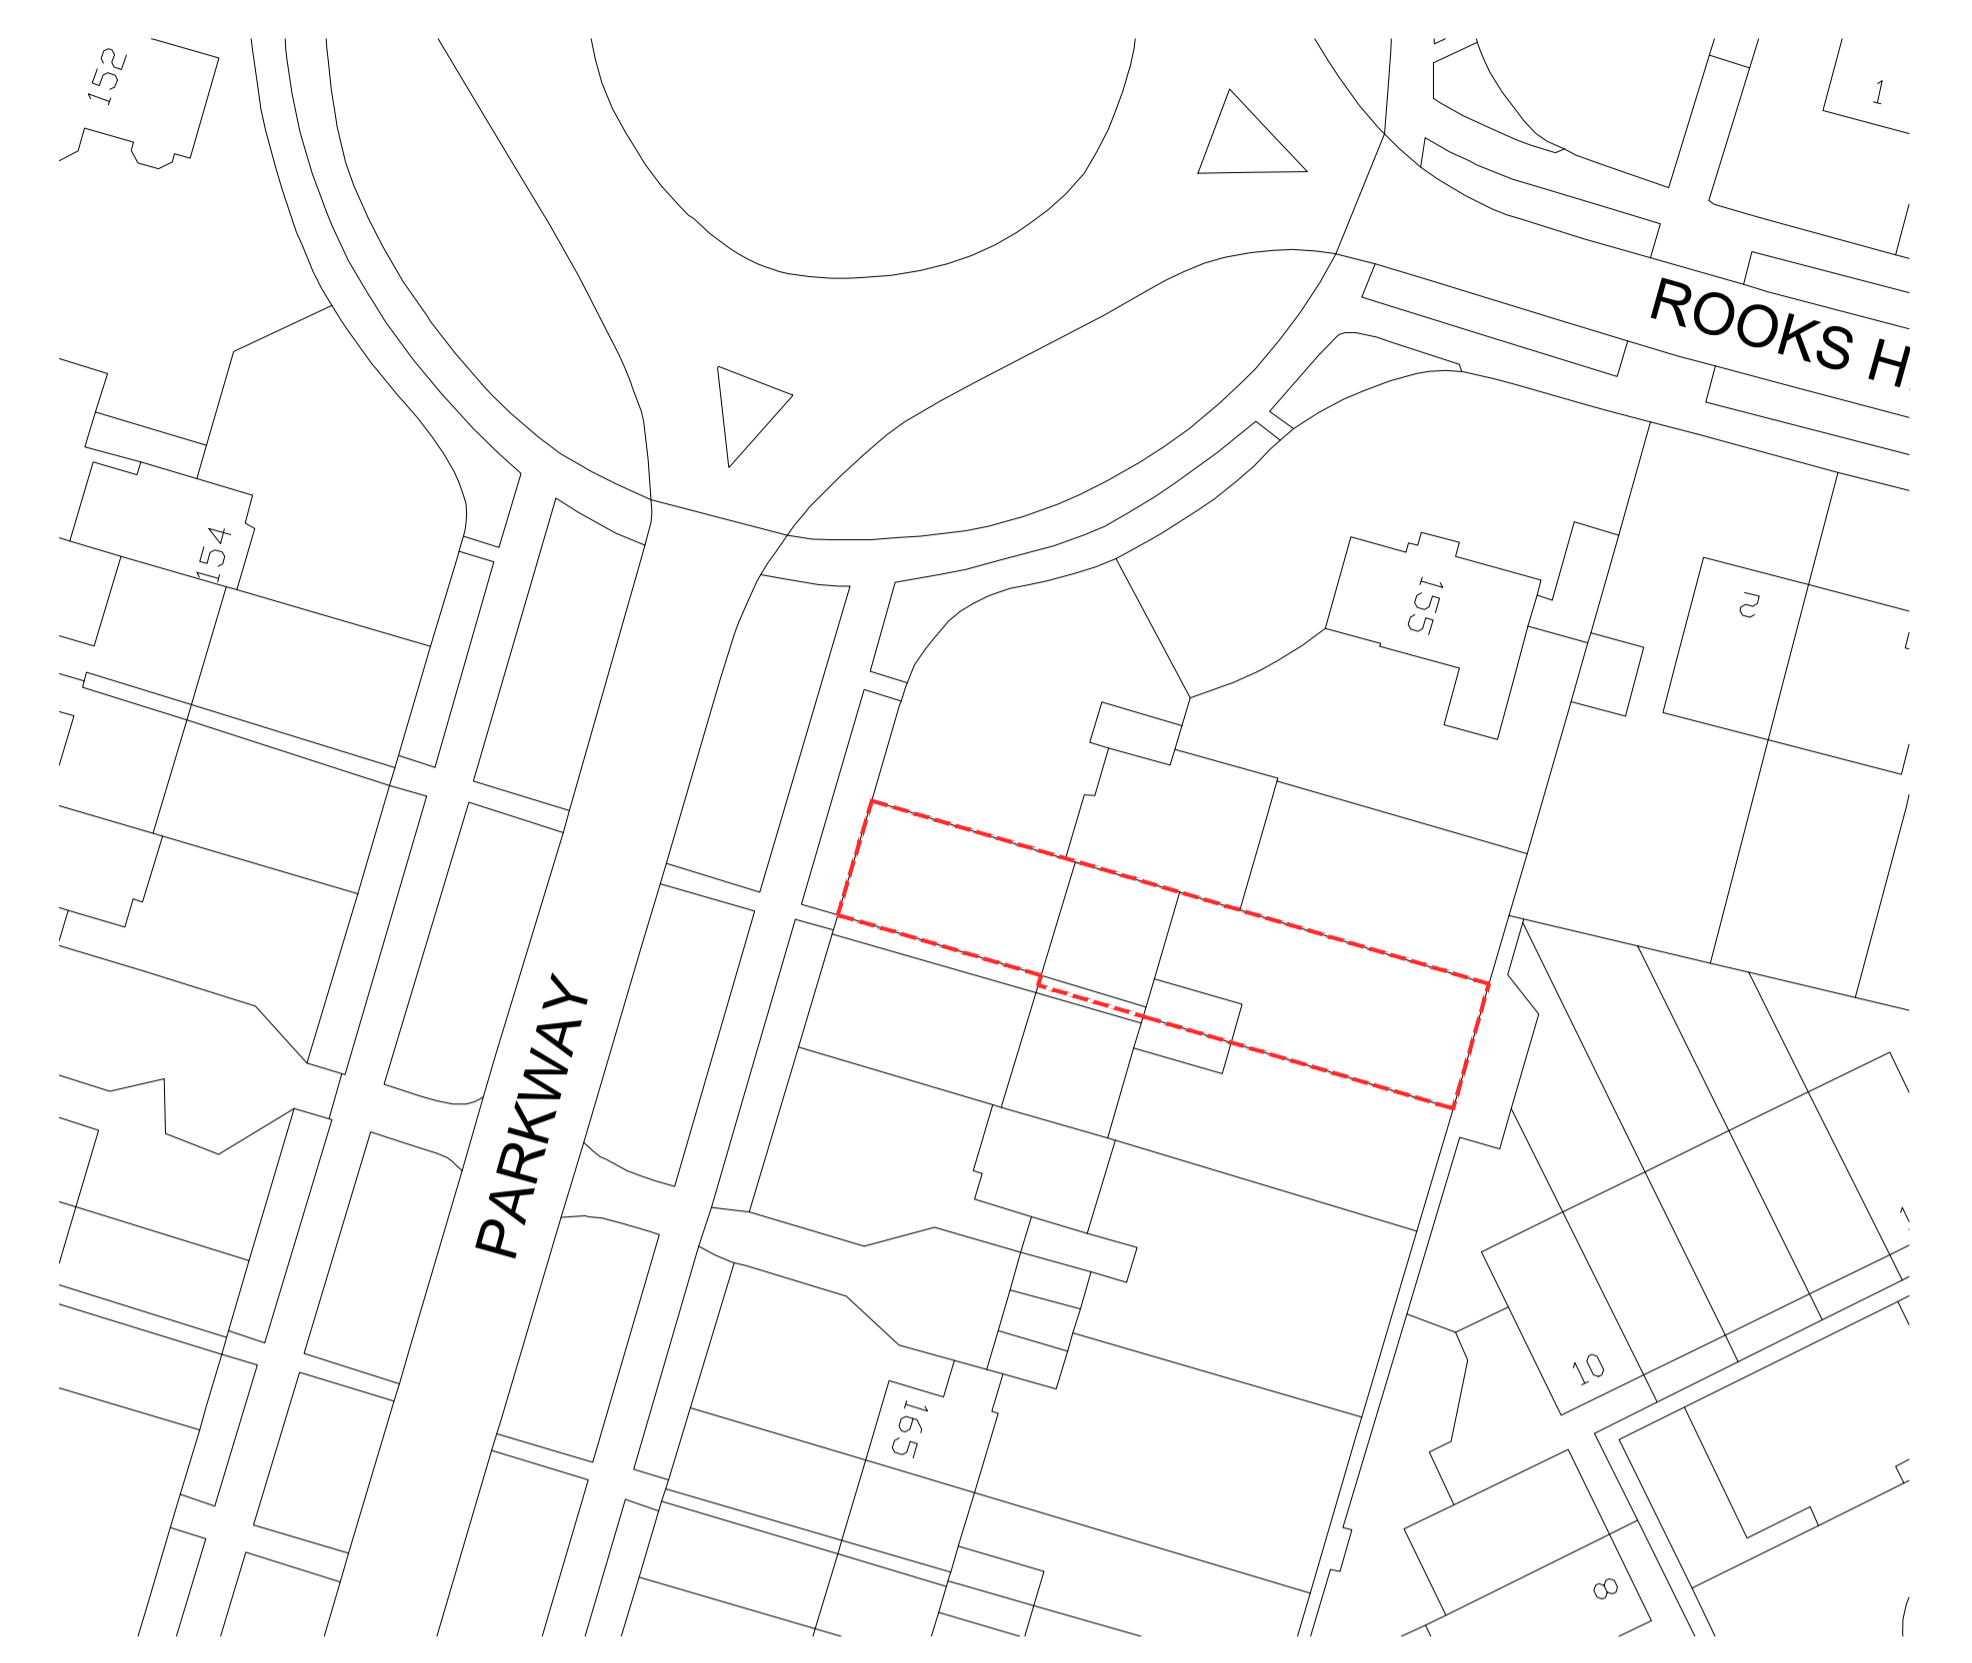


[P-02] EXISTING SITE PLAN 1:500


Scale 1:500 0 5 12.5 25 50m

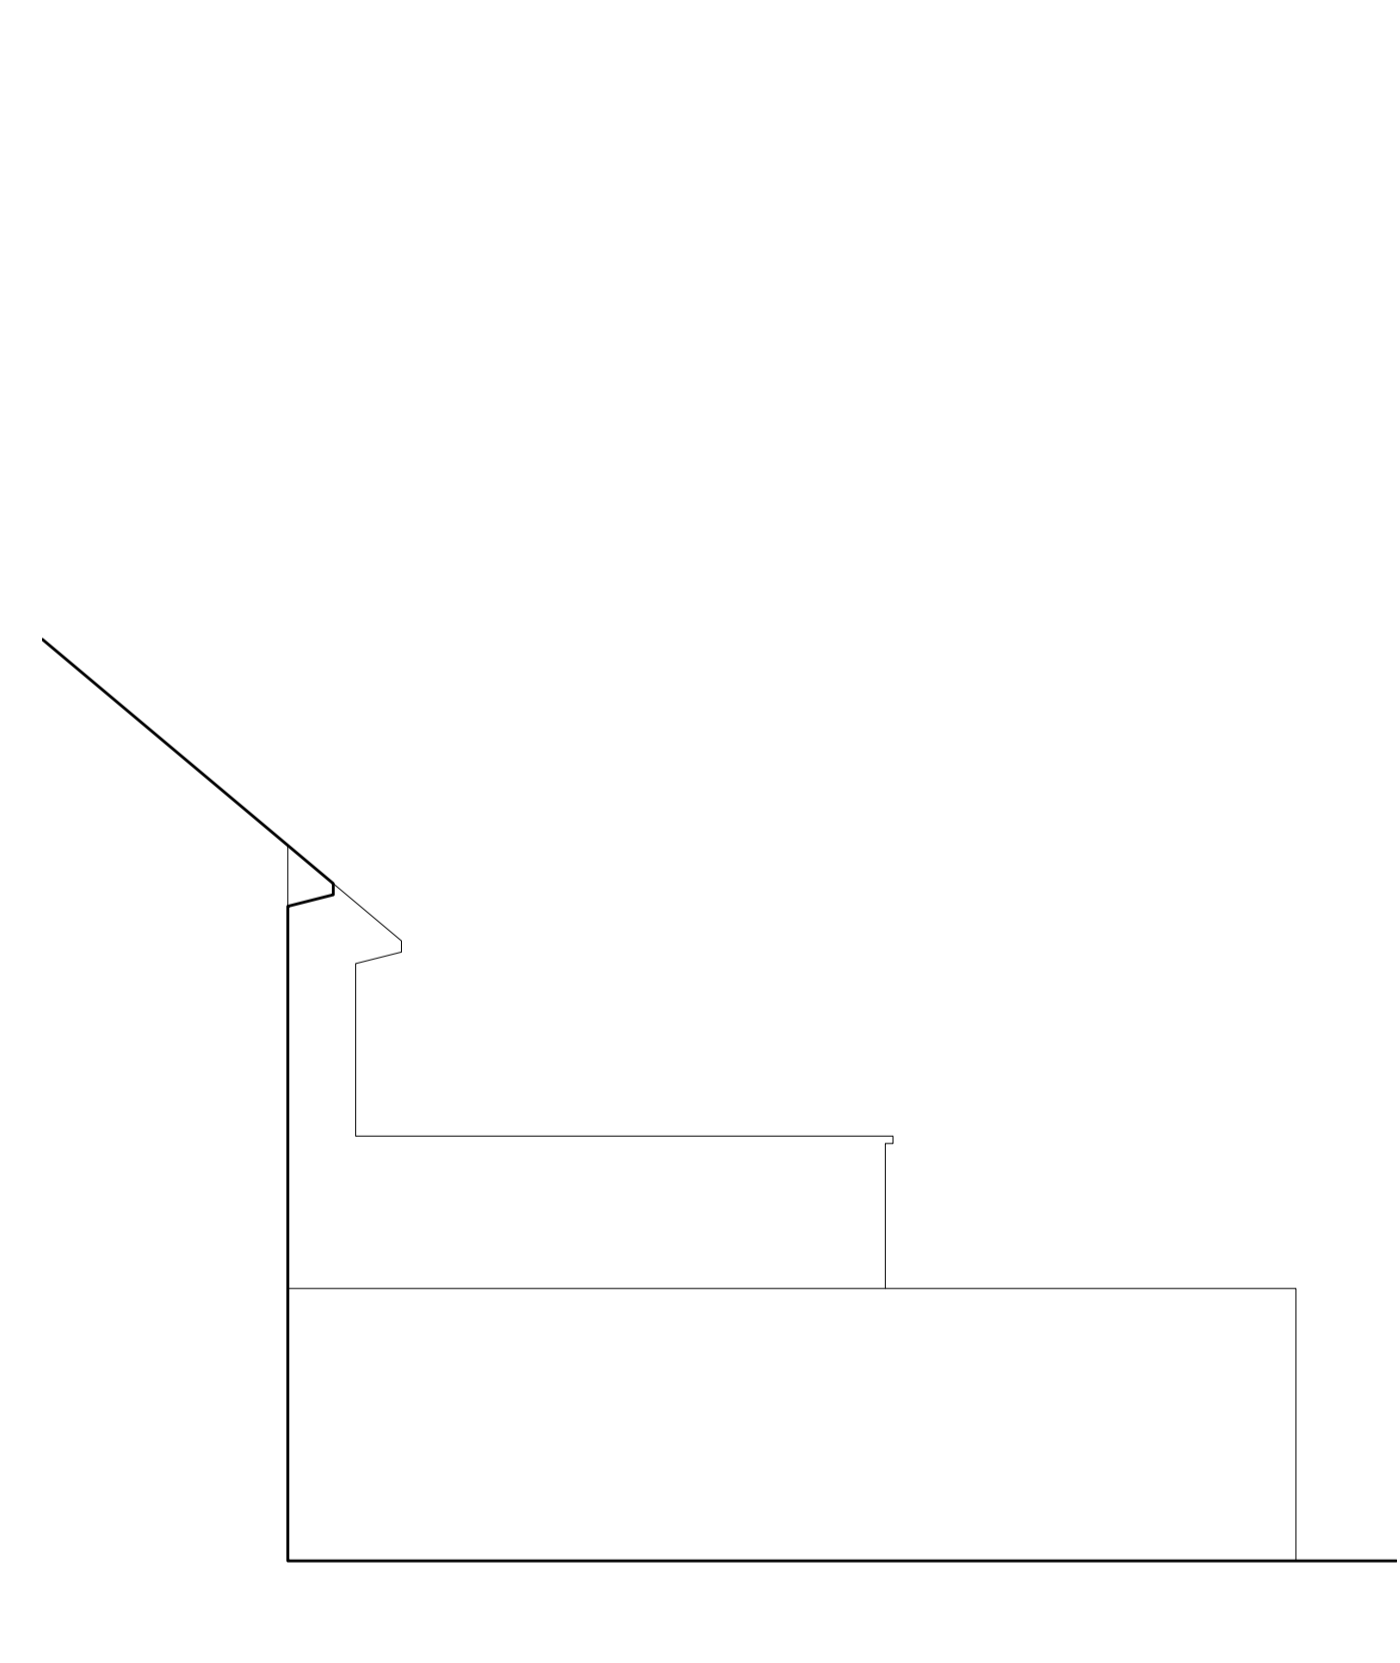

[E-01] EXISTING SIDE ELEVATION 1:50

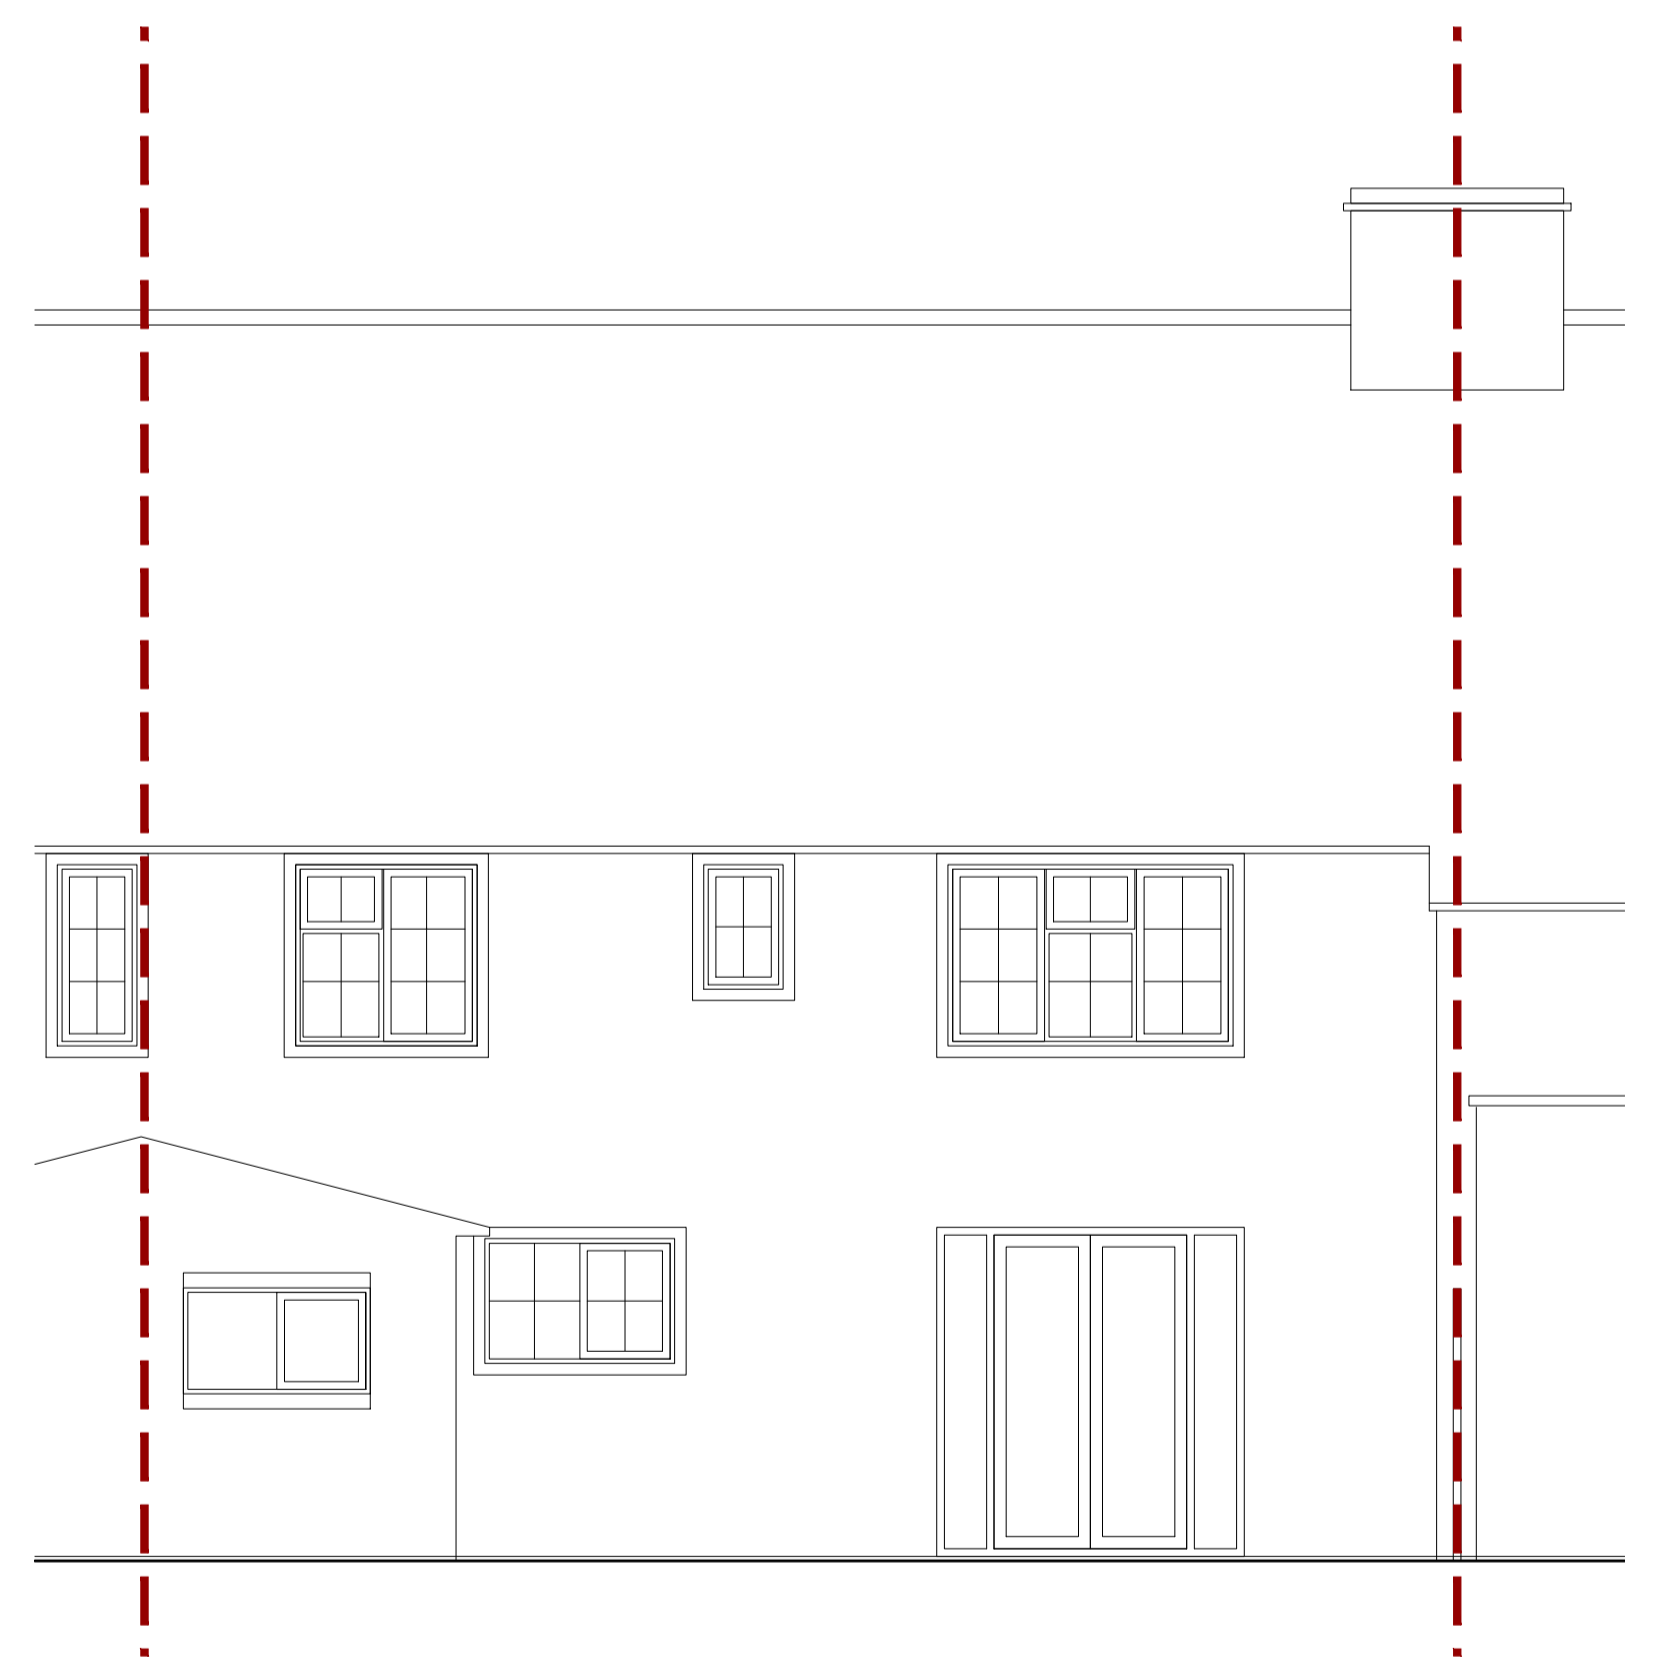

[E-02] EXISTING REAR ELEVATION 1:50

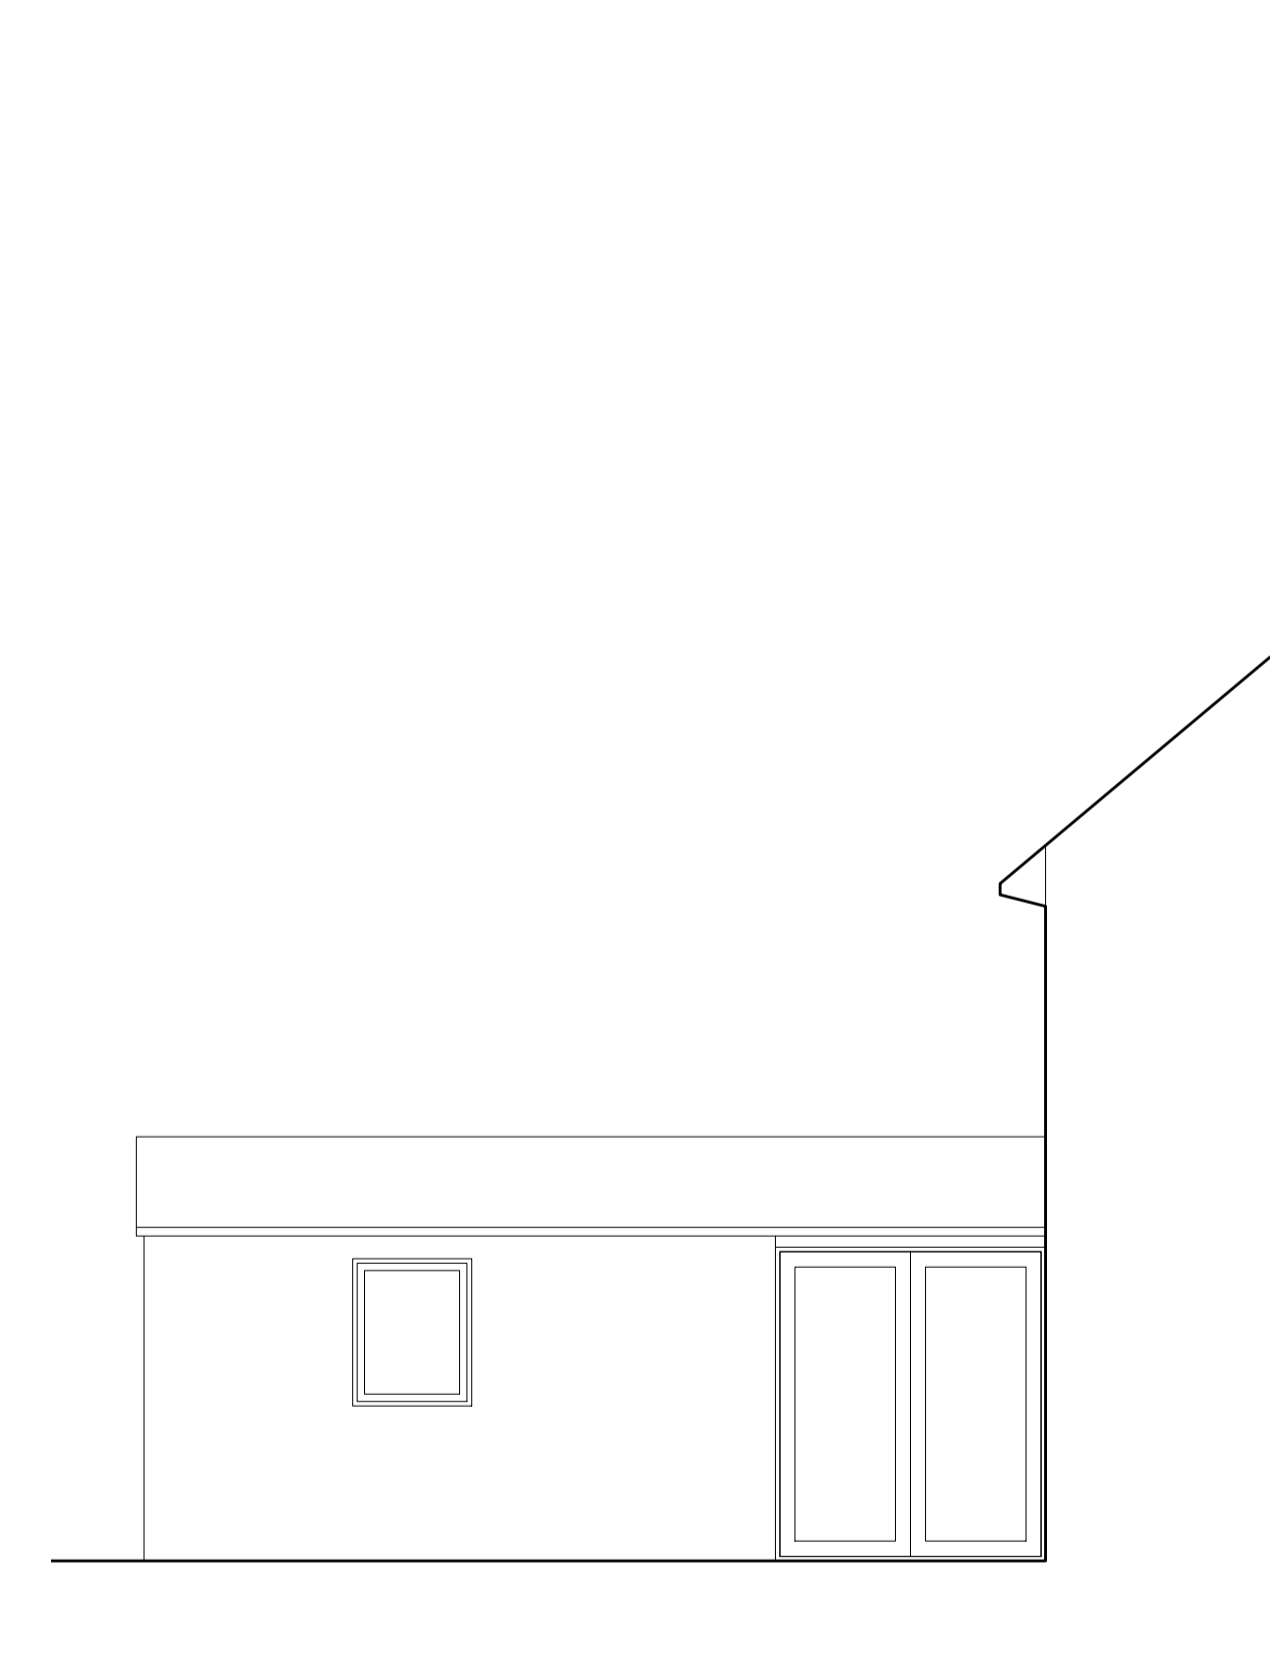

[E-03] EXISTING SIDE ELEVATION 1:50

CLIENT:
Mrs H Curtis
PROJECT:
159 Parkway
Welywn Garden City
Hertfordshire, AL8 6JA

TITLE:
Existing
Site plans, ground floor plan,
roof plan and elevations
DRAWN BY: CH **DATE:** Oct 17 **SCALE:** varies @A1

STATUS:
Prelim

PRO NUM: 17139 **DRAWING NUM:** 001 **REV:** -



TELEPHONE : 01438 533065
EMAIL : info@croearchitects.co.uk
WEB : www.croearchitects.co.uk

CROE ARCHITECT LLP
THIS DRAWING IS THE PROPERTY OF CROE ARCHITECTS LLP AND IS ISSUED ON THE CONDITION THAT IT IS NOT REPRODUCED, DISCLOSED OR COPIED TO ANY UNAUTHORISED PERSON IN WHOLE OR PART WITHOUT PRIOR WRITTEN CONSENT.
NO DIMENSIONS ARE TO BE SCALED FROM THIS DRAWING. ALL DIMENSIONS STATED MUST BE VERIFIED ON SITE. THE ARCHITECT MUST BE ADVISED OF ANY DISCREPANCIES PRIOR TO ANY ITEM OF WORK BEING PUT IN HAND.
THIS DRAWING MUST BE READ TOGETHER WITH THE SPECIFICATION, BILL OF QUANTITIES AND RELATED DRAWINGS.