



[P-03] GROUND FLOOR PLAN 1:50


Scale 1:50 0 0.5 1.5 3 5m

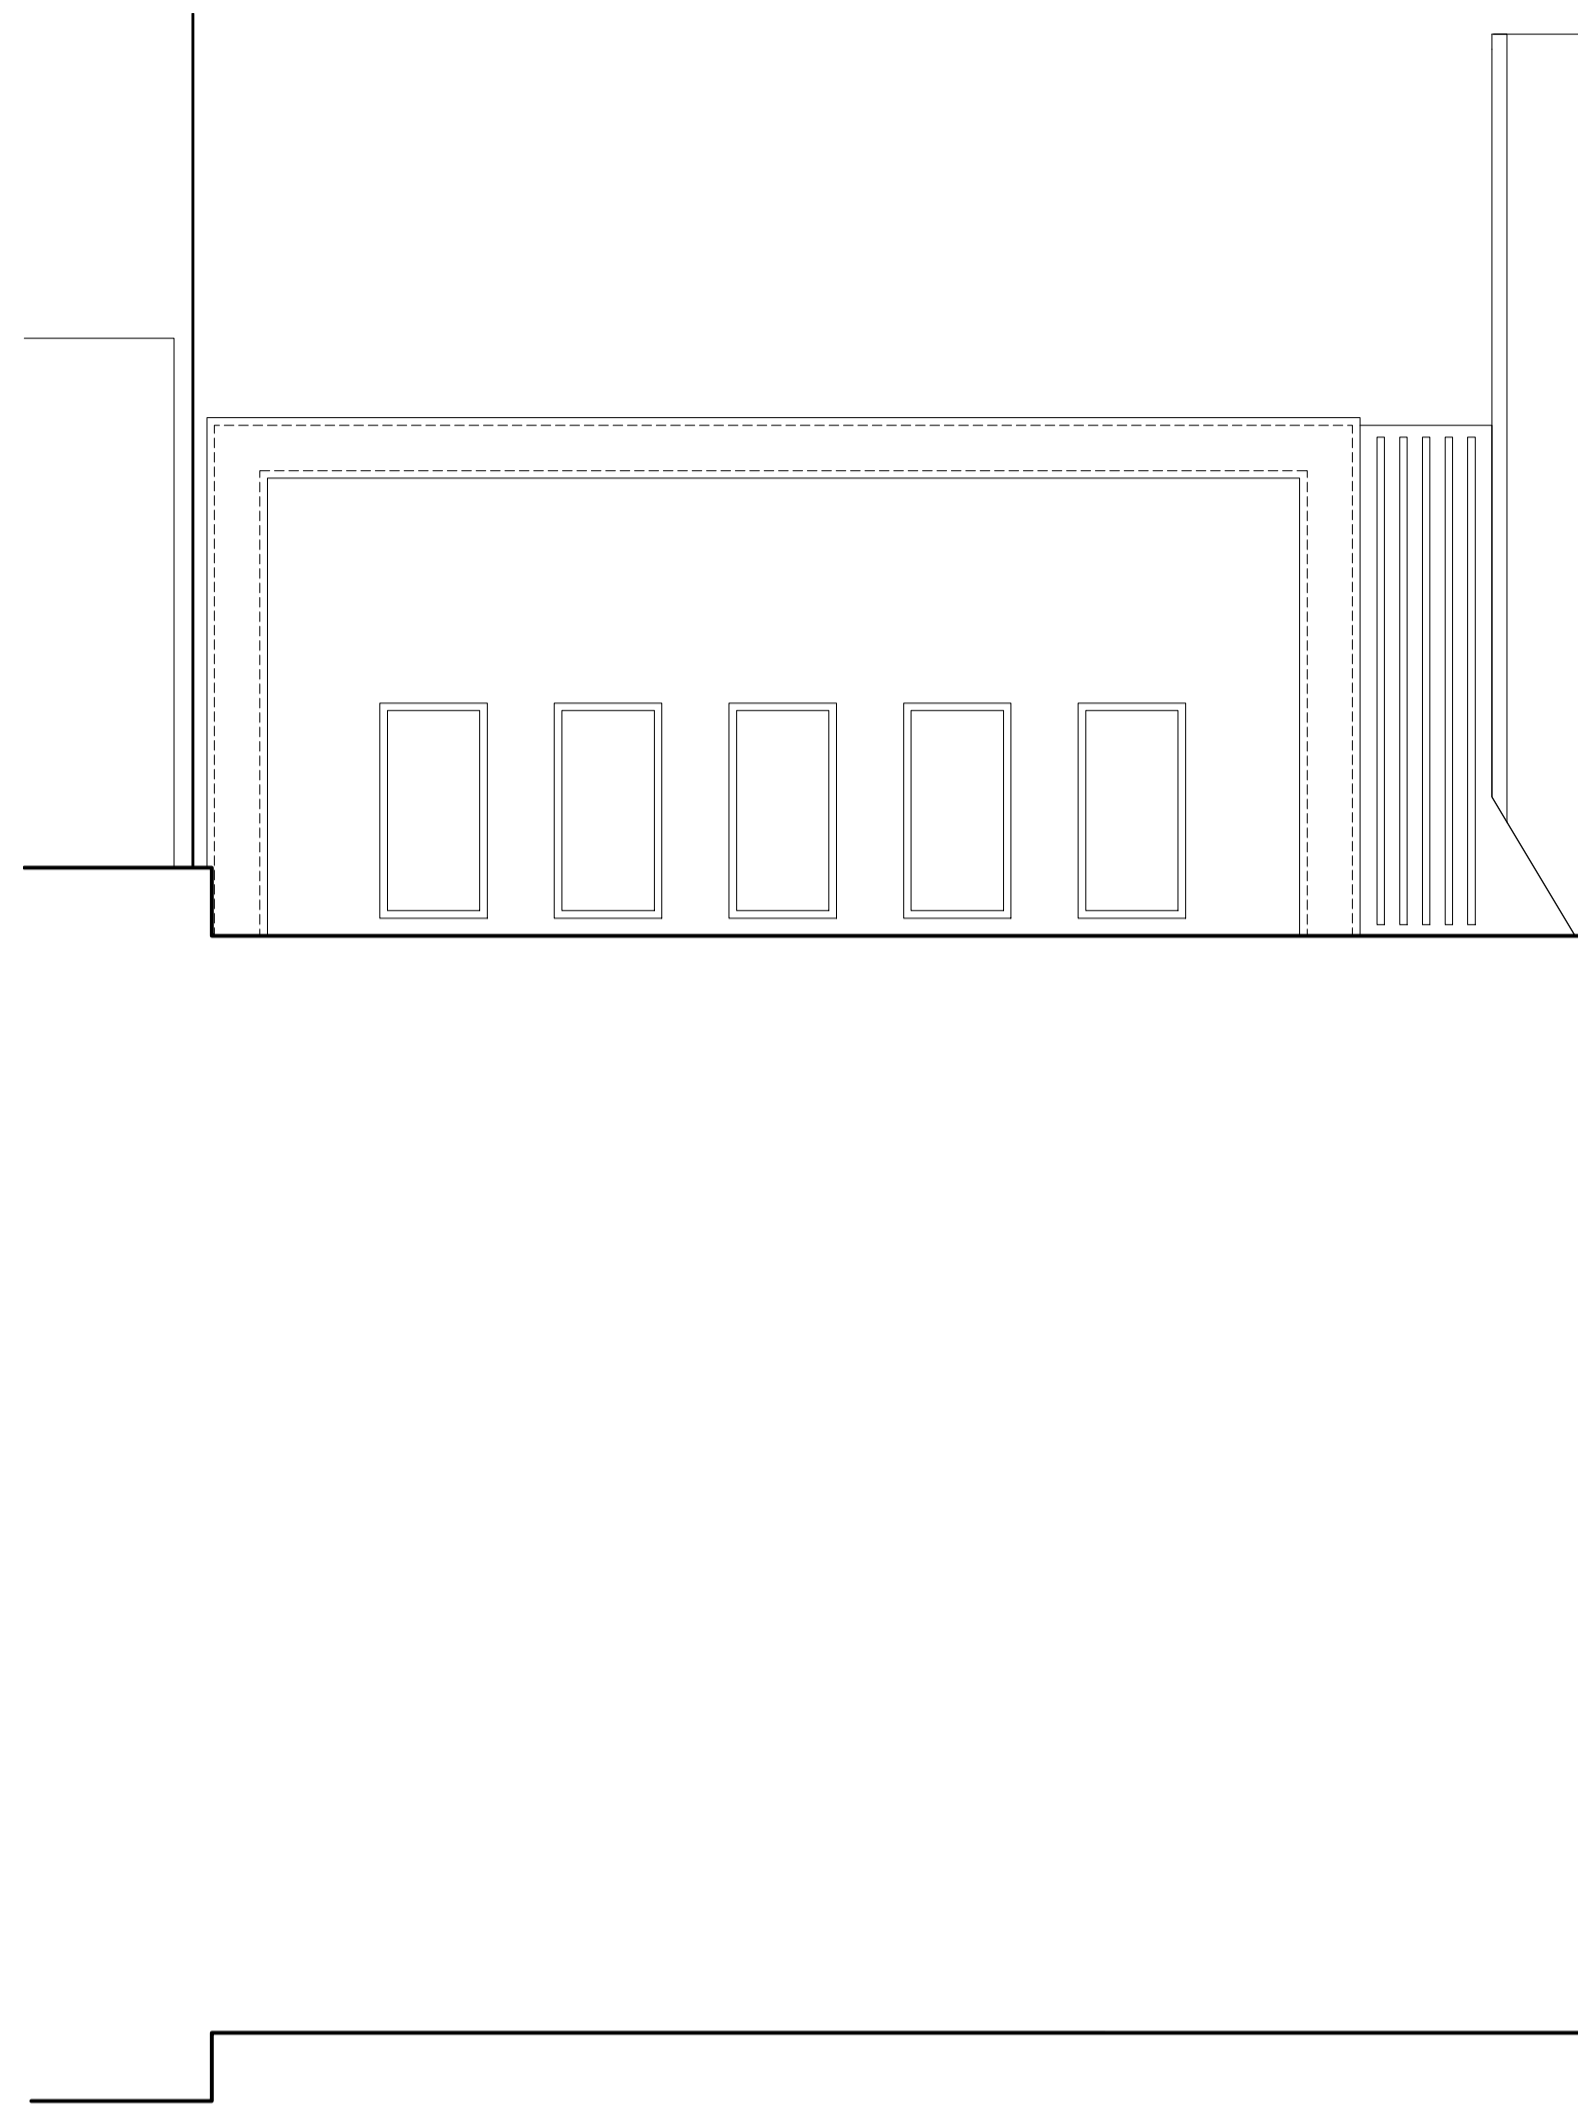


[P-03] FIRST FLOOR PLAN 1:50

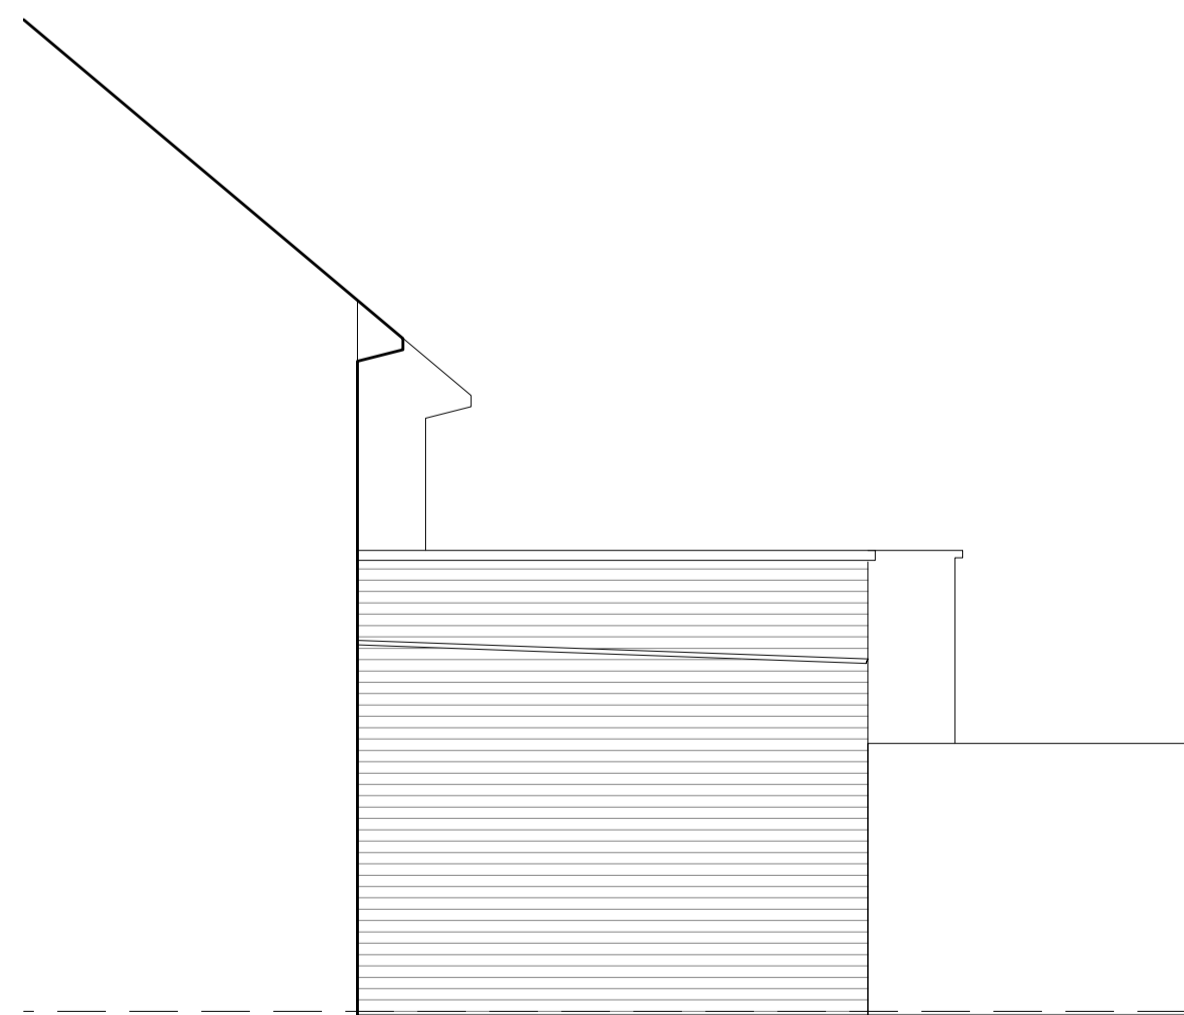


[E-01] SIDE ELEVATION 1:50

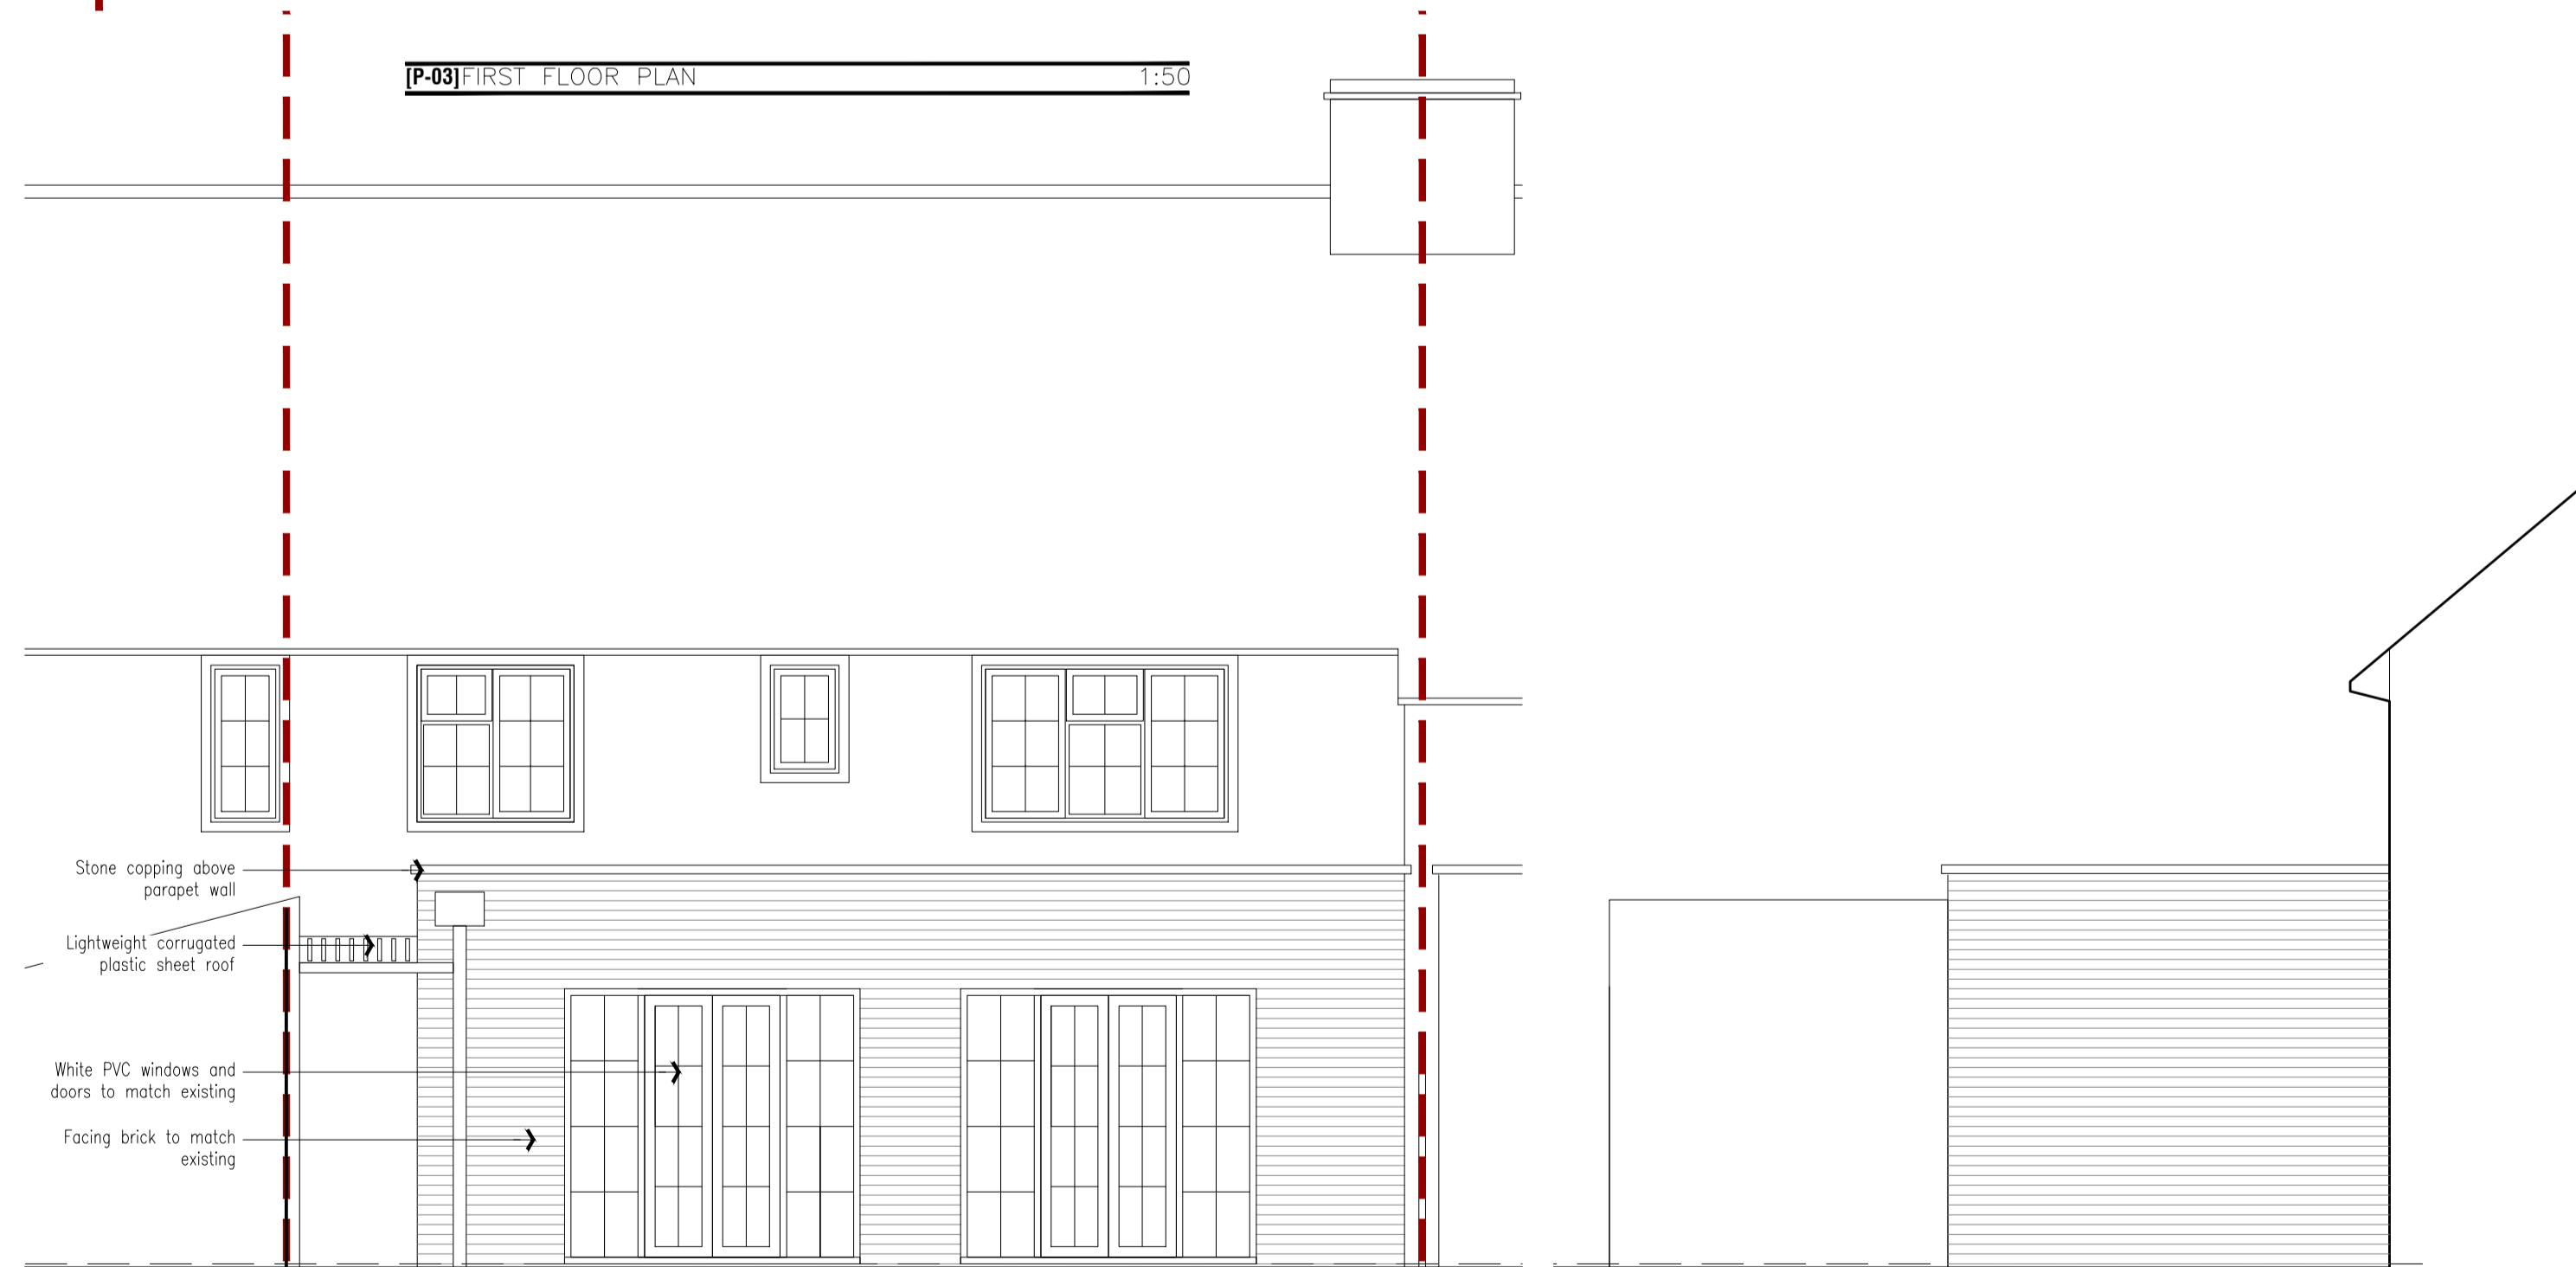

[E-02] REAR ELEVATION 1:50

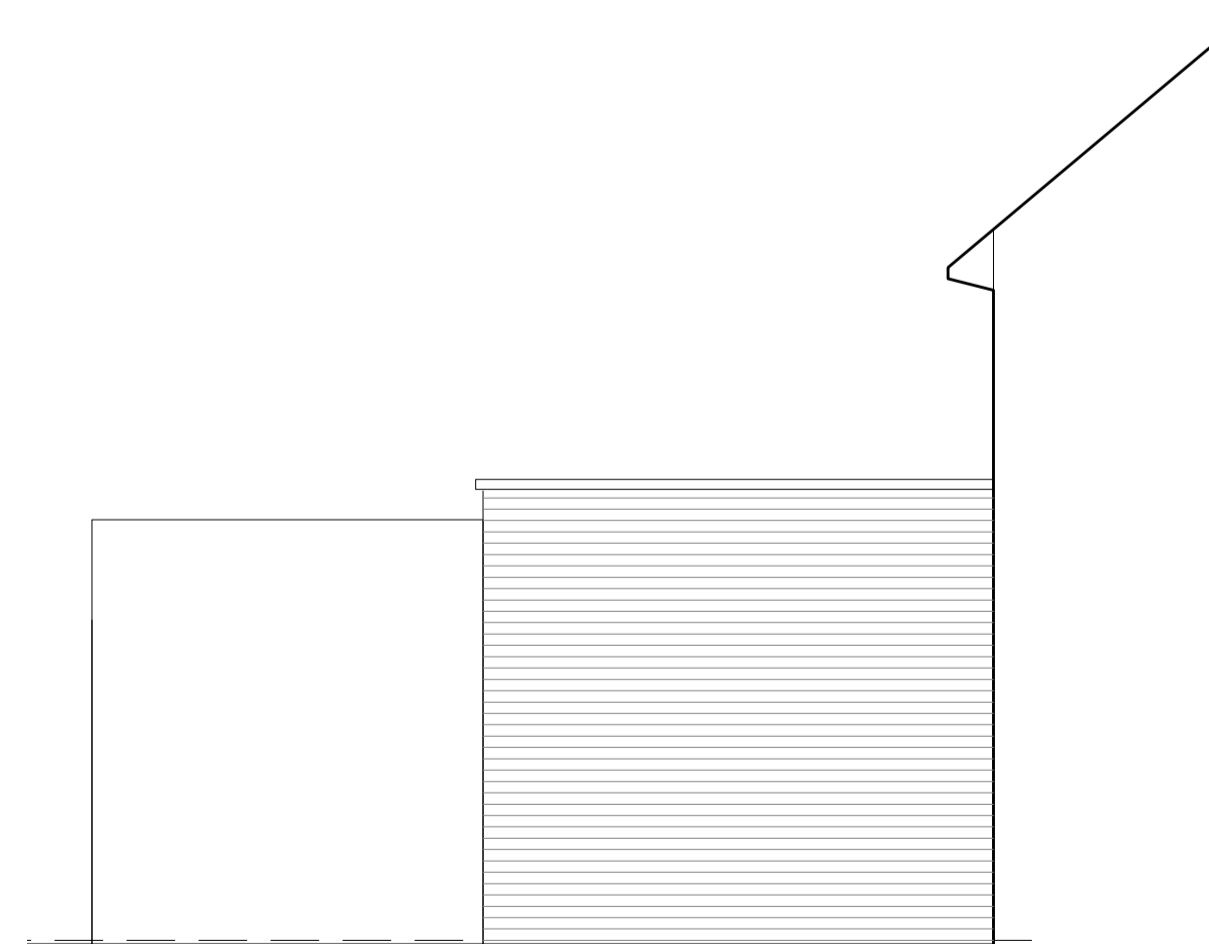

[E-03] SIDE ELEVATION 1:50

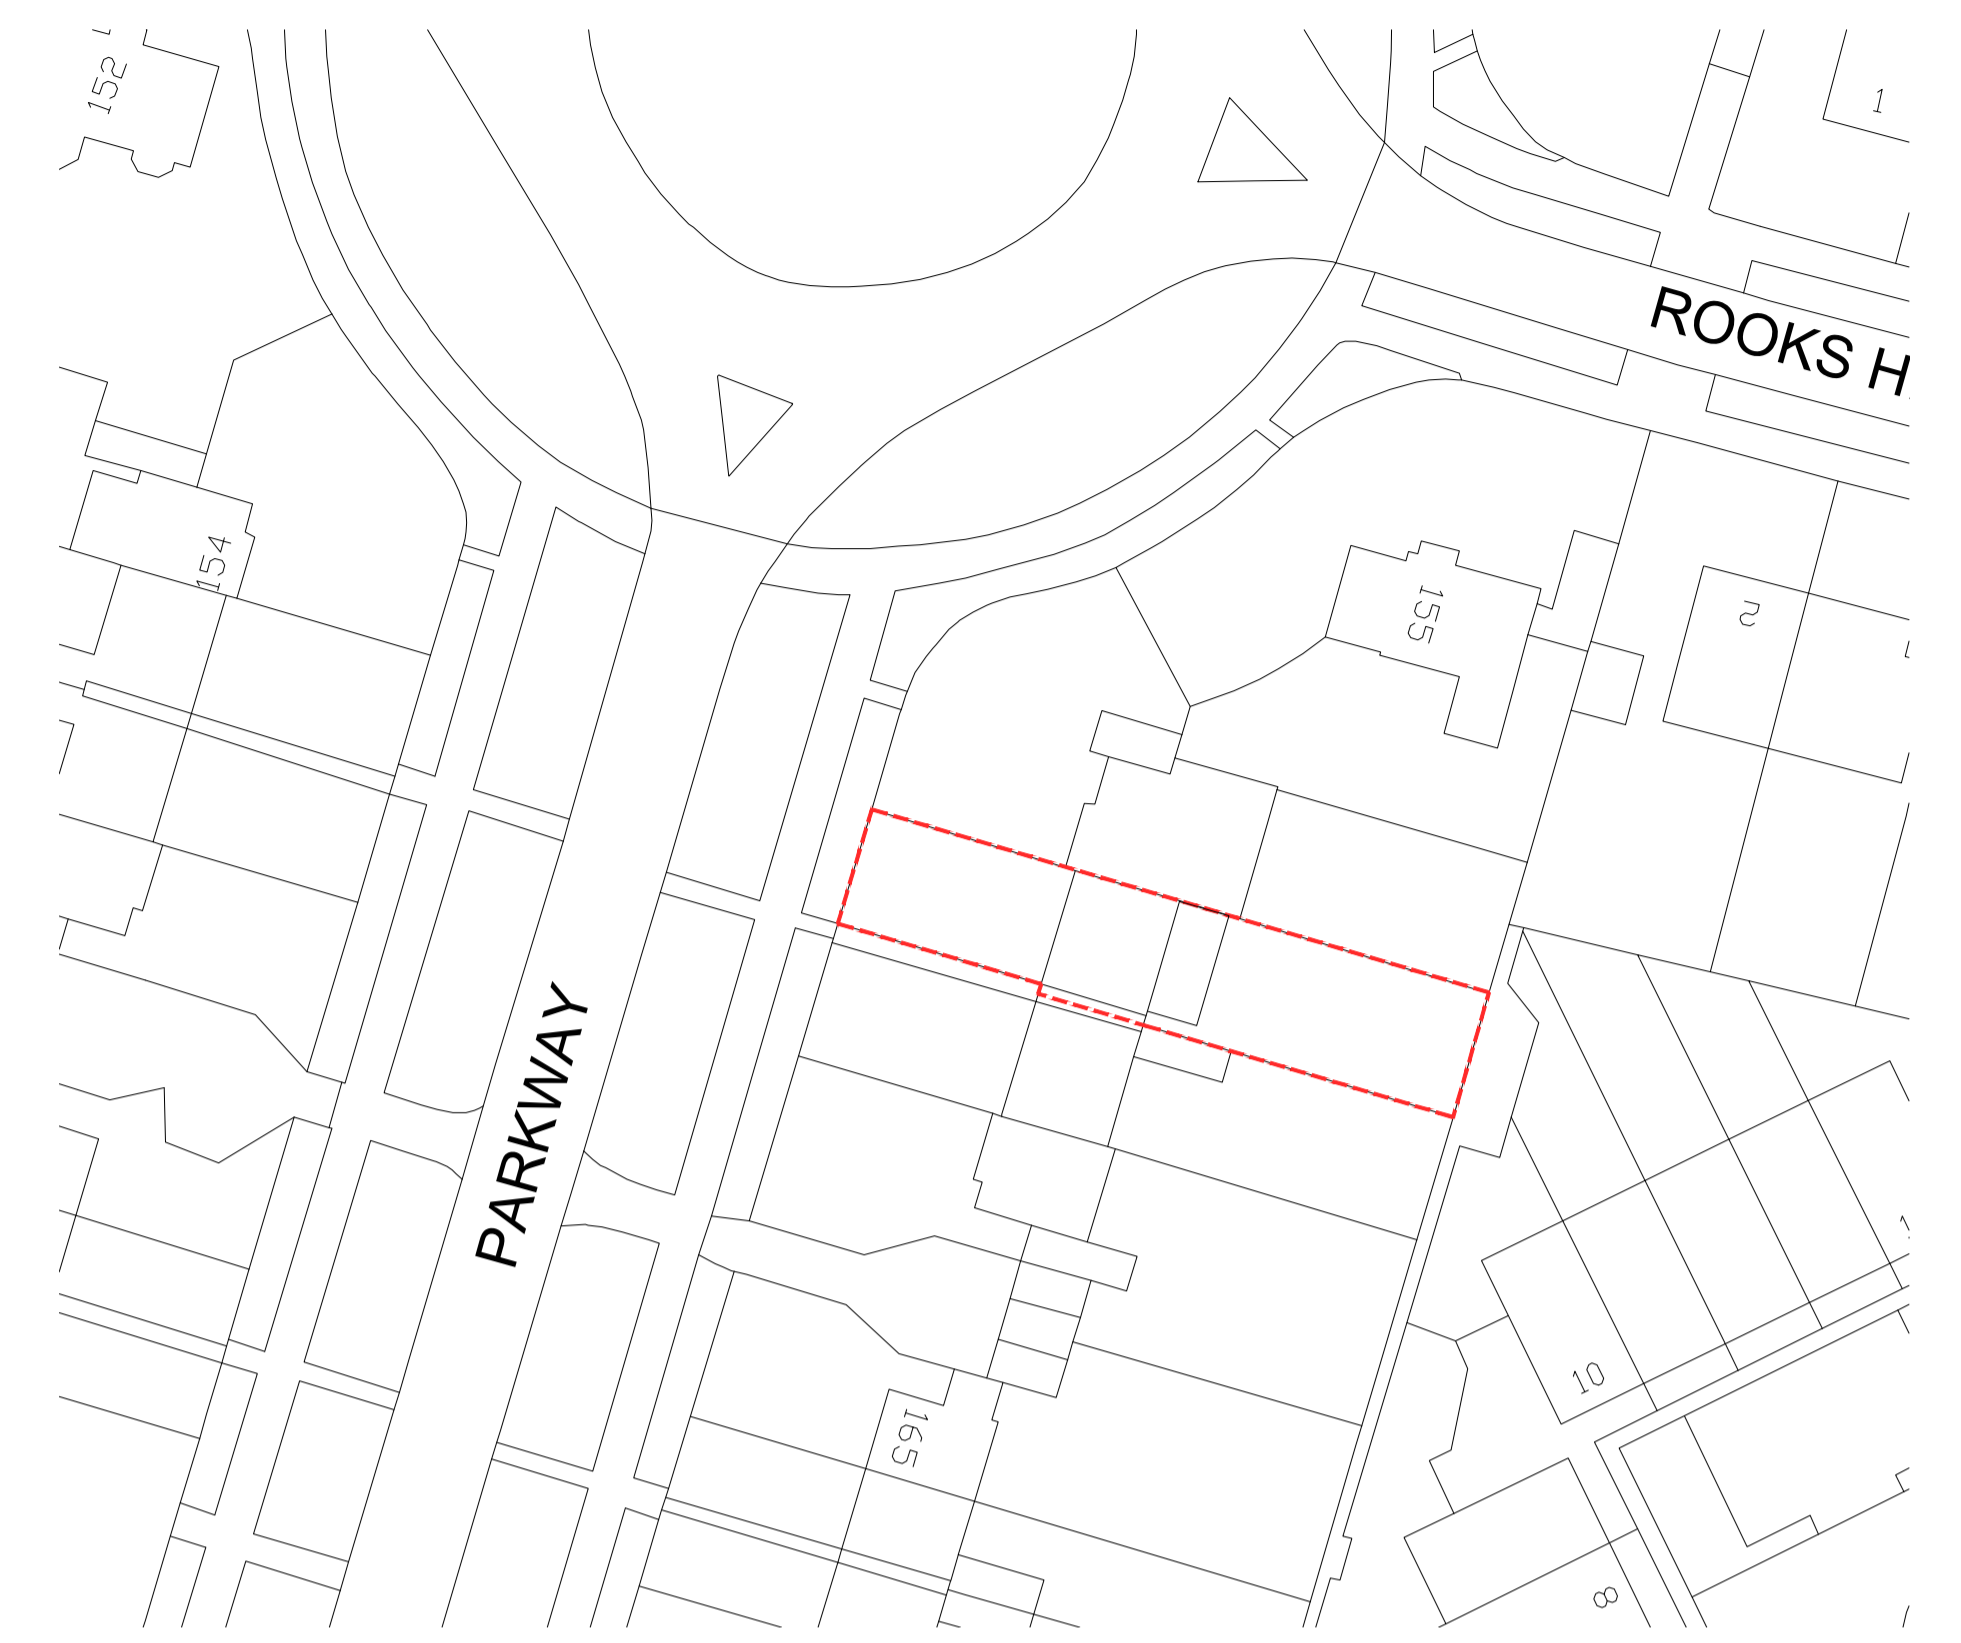


[P-02] SITE PLAN 1:500

Scale 1:500 0 5 12.5 25 50m



[P-01] LOCATION PLAN 1:1250

Scale 1:1250 0 10 30 60 120m

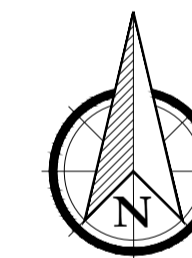

CROE ARCHITECT LLP
 THIS DRAWING IS THE PROPERTY OF CROE ARCHITECTS LLP AND IS ISSUED ON THE CONDITION THAT IT IS NOT REPRODUCED, DISCLOSED OR COPIED TO ANY UNAUTHORIZED PERSON IN WHOLE OR PART WITHOUT PRIOR WRITTEN CONSENT.
 NO DIMENSIONS ARE TO BE SCALED FROM THIS DRAWING. ALL DIMENSIONS STATED MUST BE VERIFIED ON SITE. THE ARCHITECT MUST BE ADVISED OF ANY DISCREPANCIES PRIOR TO ANY ITEM OF WORK BEING PUT IN HAND.
 THIS DRAWING MUST BE READ TOGETHER WITH THE SPECIFICATION, BILL OF QUANTITIES AND RELATED DRAWINGS.

CLIENT:
 Mrs H Curtis
 PROJECT:
 159 Parkway
 Welywn Garden City
 Hertfordshire, AL8 6JA
 STATUS:
 Prelim

TITLE:
 Proposed
 Site plans, ground floor plan,
 roof plan and elevations
 DRAWN BY: CH DATE: Oct 17 SCALE: varies @A1
 PRO NUM: 17139 DRAWING NUM: 002 REV: -



TELEPHONE : 01438 533065
 EMAIL : info@croearchitects.co.uk
 WEB : www.croearchitects.co.uk