



[P-03] GROUND FLOOR PLAN 1:50


Scale 1:50 0 0.5 1.5 3 5m

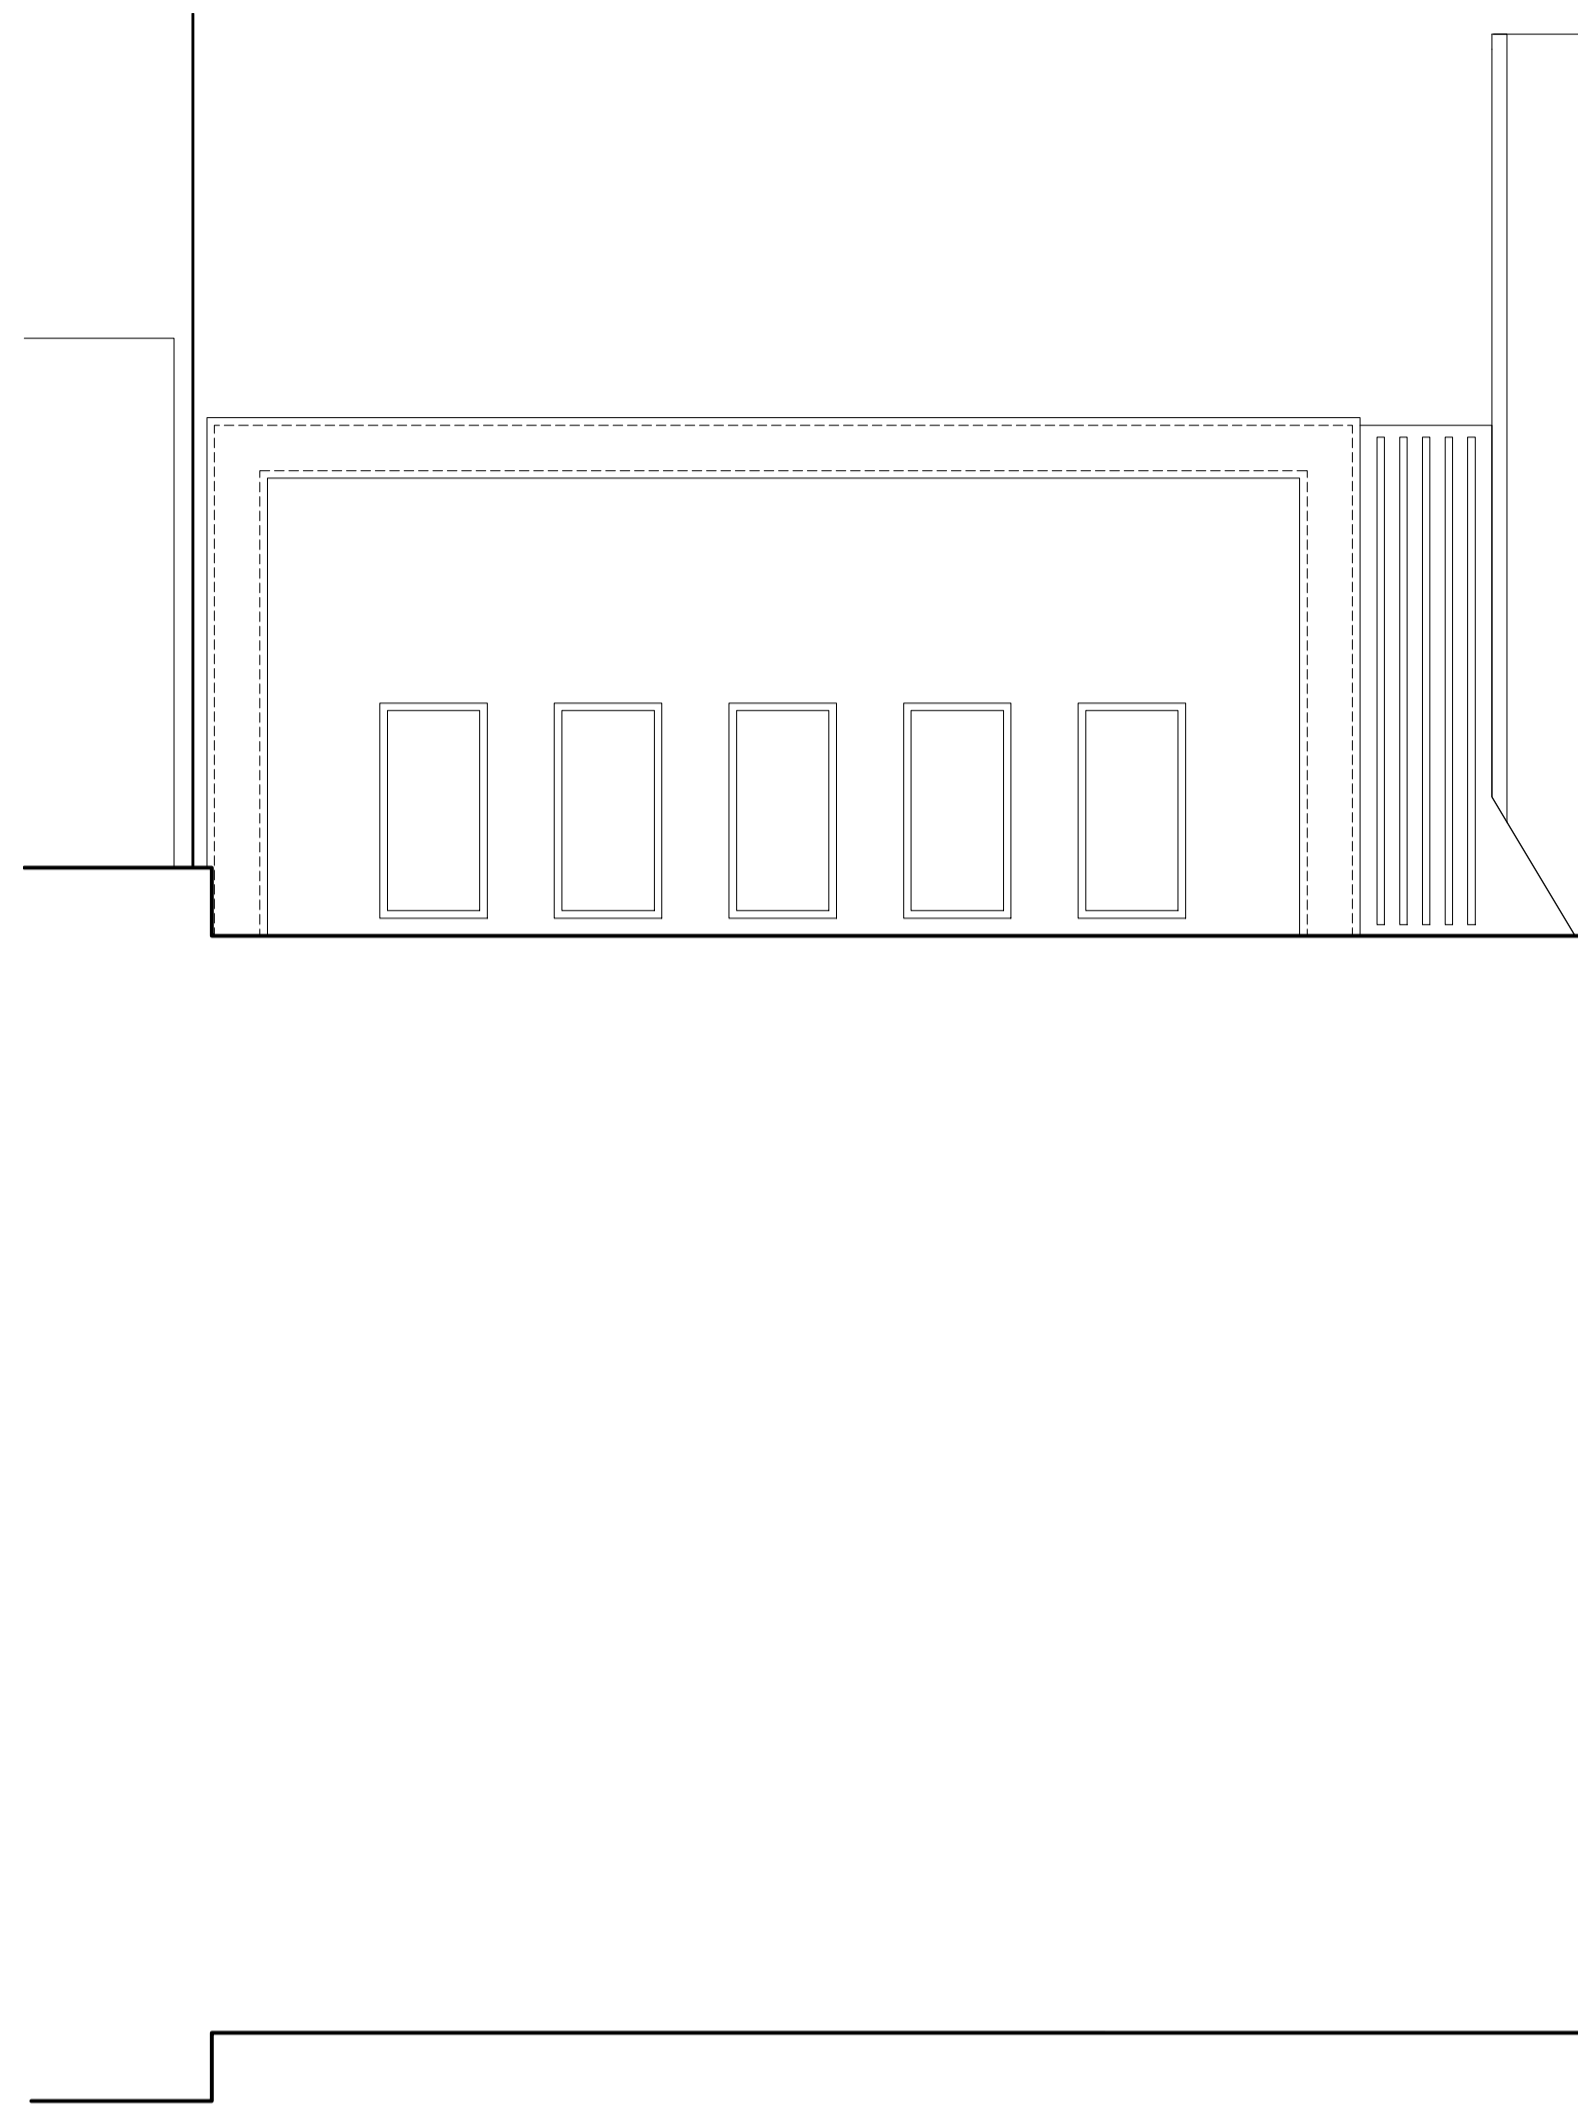


[P-03] FIRST FLOOR PLAN 1:50

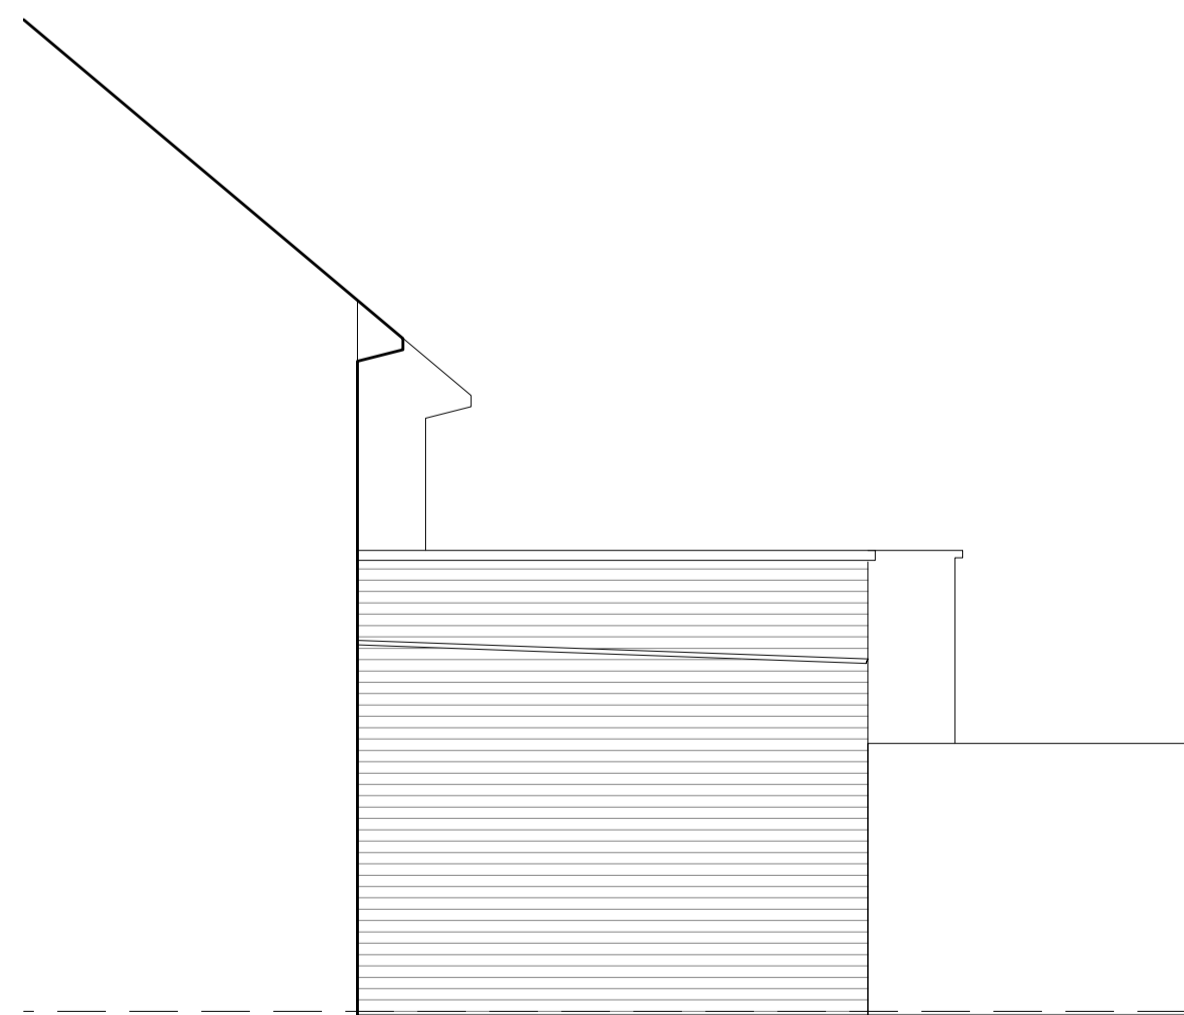


[E-01] SIDE ELEVATION 1:50

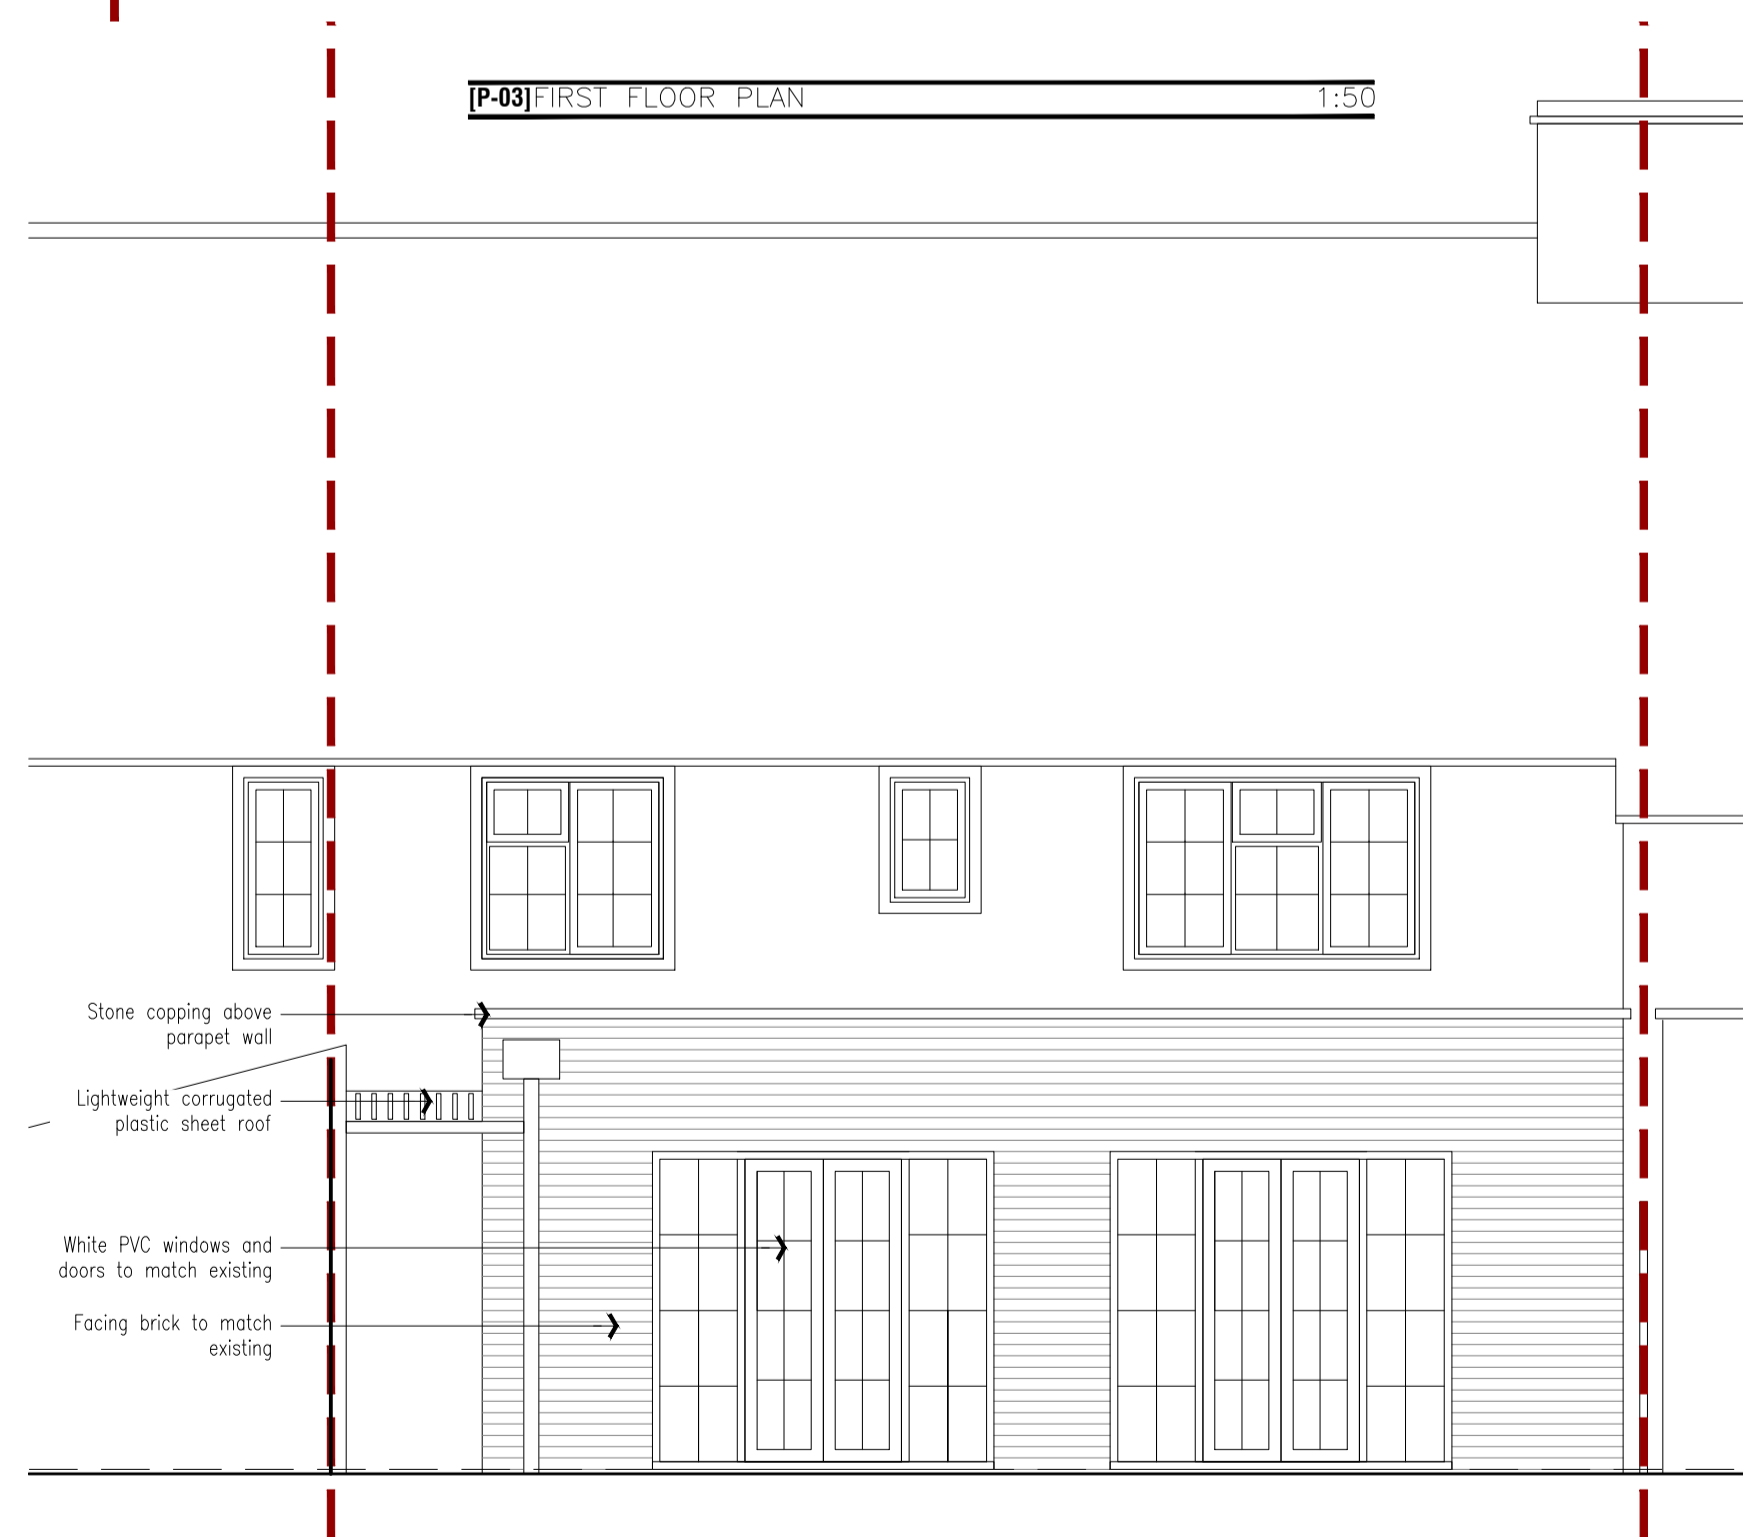

[E-02] REAR ELEVATION 1:50

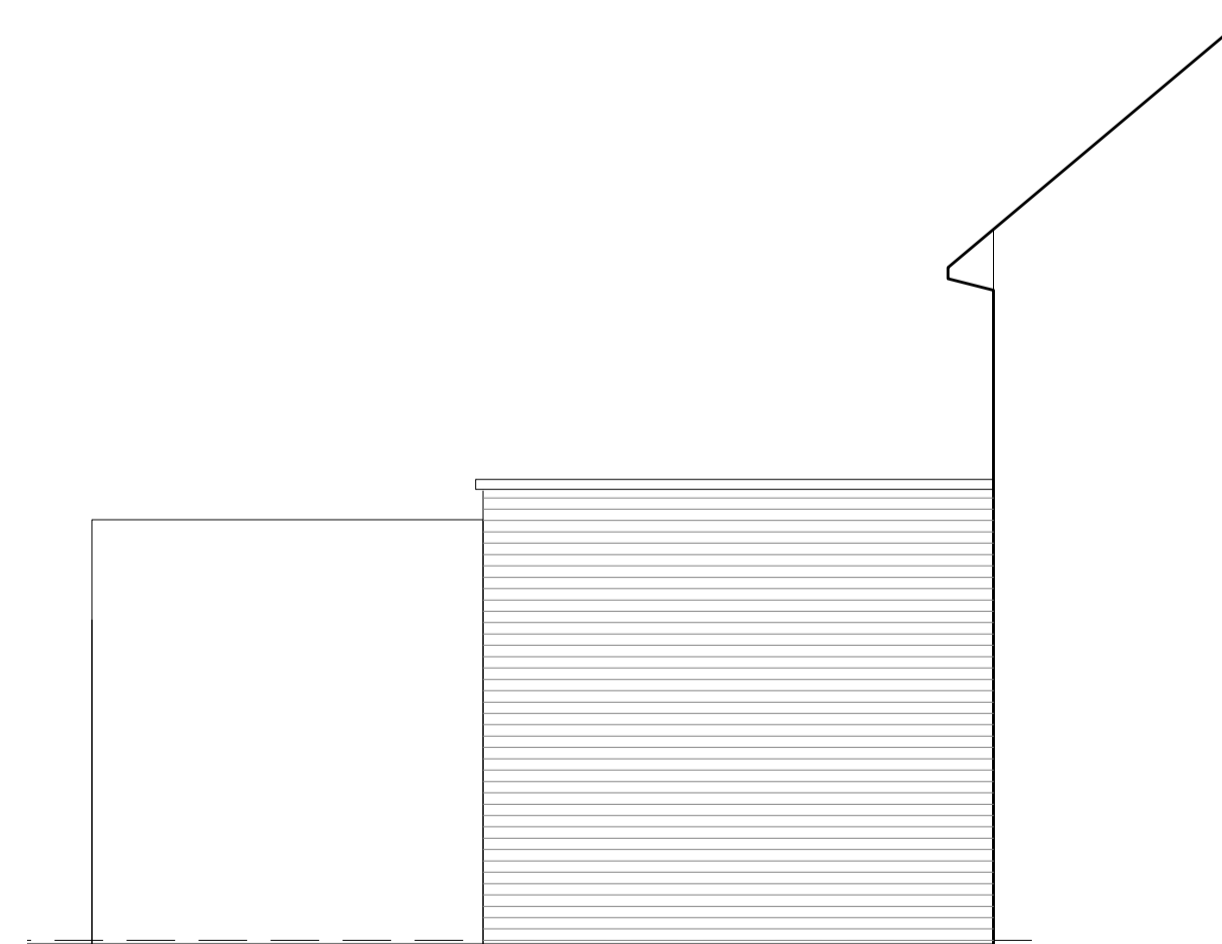

[E-03] SIDE ELEVATION 1:50

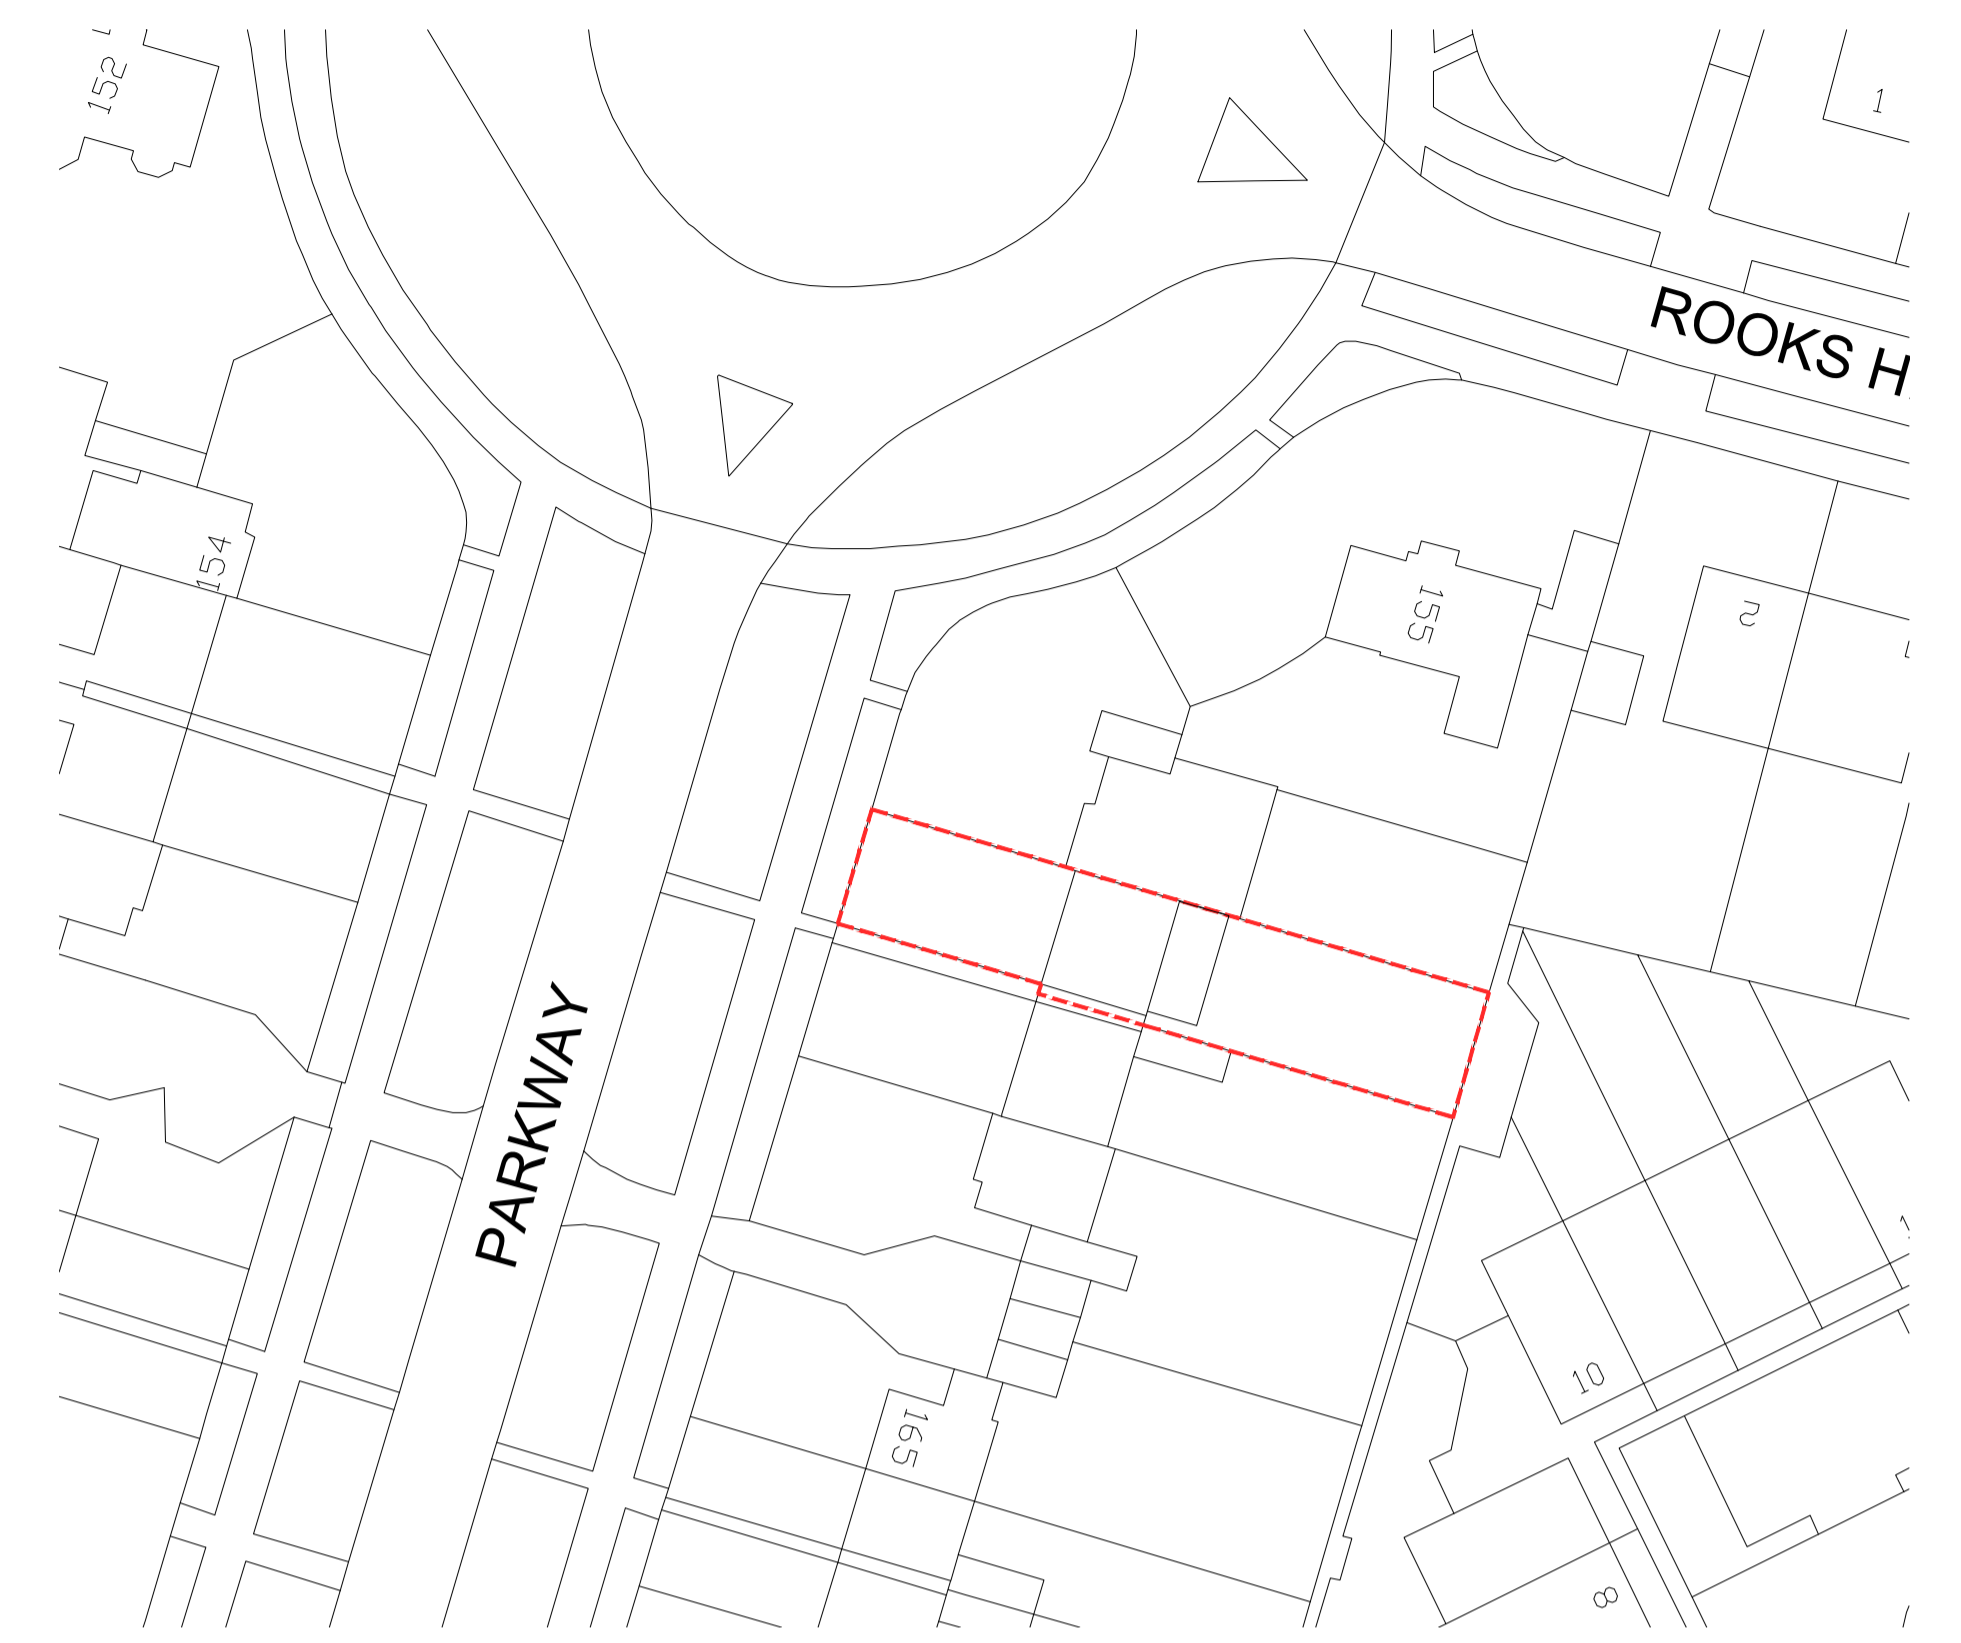


[P-02] SITE PLAN 1:500

Scale 1:500 0 5 12.5 25 50m



[P-01] LOCATION PLAN 1:1250

Scale 1:1250 0 10 30 60 120m

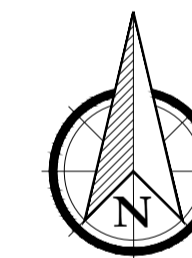

CROE ARCHITECT LLP
THIS DRAWING IS THE PROPERTY OF CROE ARCHITECTS LLP AND IS ISSUED ON THE CONDITION THAT IT IS NOT REPRODUCED, DISCLOSED OR COPIED TO ANY UNAUTHORIZED PERSON IN WHOLE OR PART WITHOUT PRIOR WRITTEN CONSENT.
NO DIMENSIONS ARE TO BE SCALED FROM THIS DRAWING. ALL DIMENSIONS STATED MUST BE VERIFIED ON SITE. THE ARCHITECT MUST BE ADVISED OF ANY DISCREPANCIES PRIOR TO ANY ITEM OF WORK BEING PUT IN HAND.
THIS DRAWING MUST BE READ TOGETHER WITH THE SPECIFICATION, BILL OF QUANTITIES AND RELATED DRAWINGS.

CLIENT:
Mrs H Curtis
PROJECT:
159 Parkway
Welywn Garden City
Hertfordshire, AL8 6JA
STATUS:
Prelim

TITLE:
Proposed
Site plans, ground floor plan,
roof plan and elevations
DRAWN BY: CH
DATE: Oct 17
SCALE: varies @A1
PRO NUM: 17139
DRAWING NUM: 002
REV: -



TELEPHONE : 01438 533065
EMAIL : info@croearchitects.co.uk
WEB : www.croearchitects.co.uk