



### EXISTING FRONT ELEVATION

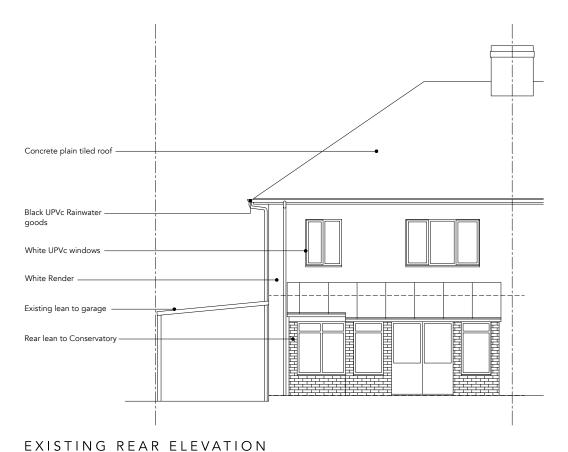

# Concrete plain tiled roof Concrete plain tiled roof Black UPVc Rainwater goods White UPVc windows White Render Existing lean to garage

### EXISTING SIDE ELEVATION

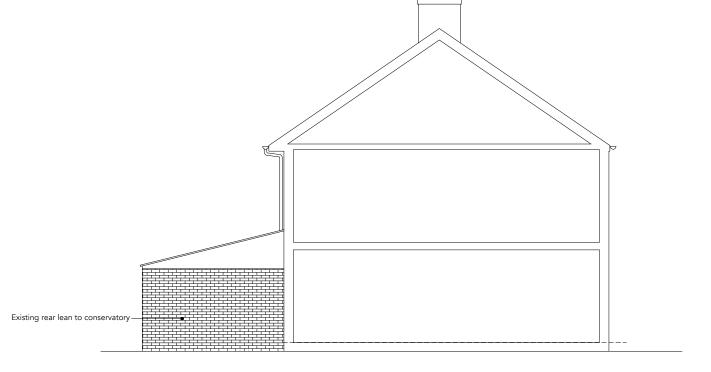

#### EXISTING SIDE ELEVATION

Drawing No: 1714_PL02	Drg Title: Existing Elevations	Scale: 1:100@A3	Drawn: TCM	Date: JAN 18	Notes Plans are subject to planning and/or Building regulation approval or any other statute in law prior to work commencing.Any structural work where mentioned is subject to qualified structural or civil engineers calculations prior to work commencing
Revision: -	Project: Single Storey Rear and Side Extension	Location: 3 Birchwood Avenue, Hatfield, Hertfordshire, AL10 0PL		ł,	This drawing is based on a basic survey. Do not scale dimensions from this drawings. Contractor to check all noted dimensions prior to work commencing. Any discrepancies are to be highlighted and project designer informed. ©copyright: all rights reserved, this drawing must not be reproduced without permission.





## PLANNING



TOM MOULES - ARCHITECTURE & DESIGN 07763808358 - HELLO@TOMMOULES.CO.UK WWW.TOMMOULES.CO.UK