




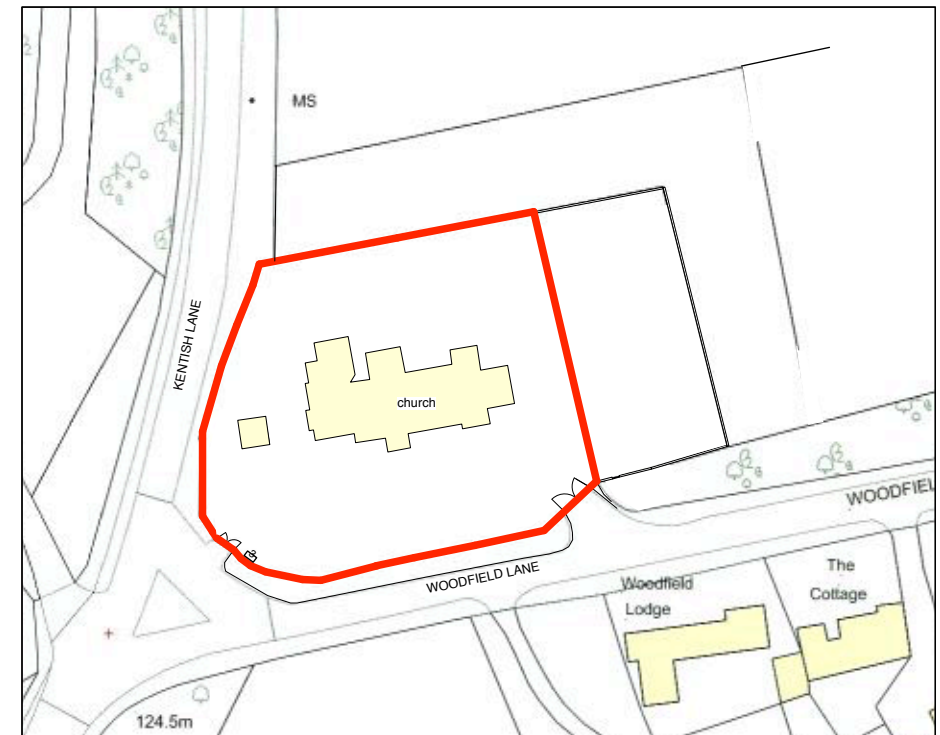

THE TWELVE APOSTLES CHURCH SITE PLAN
scale 1:500

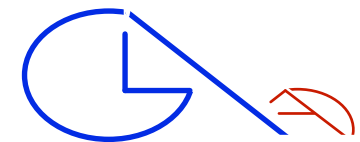

THE TWELVE APOSTLES CHURCH SITE PLAN
scale 1:1250

 

GLA Architecture and Design

Southgate Office Village, Block E,
286A Chase Road, London, N14 6HF
T 020 8886 5100 E g@glaad.co.uk

Revision:- **B-**: 16.06.21: dk : Drawing status amended to 'B' for Building Control.

Revision:- **A1**: 19.08.19: dk : Do not scale note omitted.

Client
THE TRUSTEES OF THE TWELVE APOSTLES CHURCH

Main Contractor

Project
PROPOSED EXTENSION AND INTERNAL ALTERATIONS TO THE TWELVE APOSTLES CHURCH, KENTISH LANE, BROOKMANS PARK, HATFIELD, HERTFORDSHIRE, AL9 6NG

Drawing Title
EXISTING SITE PLANS

Scale 1:500, 1:1250 @ A3	Date October 2017	Drawn By SK, PD
Project No. 1725	Drawing No. 01	Rev. B-

ALL DIMENSIONS TO BE CHECKED ON SITE © Copyright

DRAWING STATUS
A SCHEME - Outline/Scheme drawings for proposals, budgets, etc.
B DESIGN DEVELOPMENT - Evolving final design drawings for approvals, tenders, billing etc.
C CONSTRUCTION - Fully developed drawings issued under instruction for construction.

ONLY STATUS 'C' DRAWINGS TO BE USED FOR CONSTRUCTION PURPOSES