




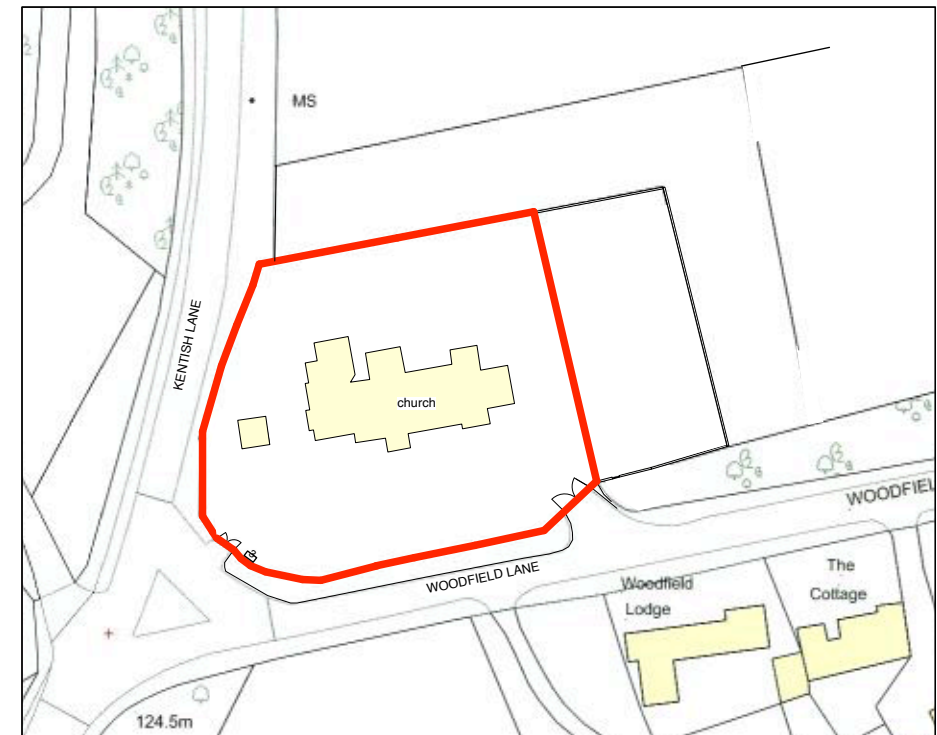

THE TWELVE APOSTLES CHURCH SITE PLAN  
scale 1:500

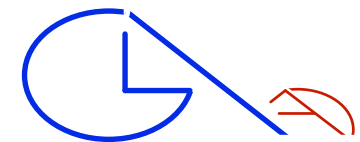

THE TWELVE APOSTLES CHURCH SITE PLAN  
scale 1:1250

 

**GLA Architecture and Design**

Southgate Office Village, Block E,  
286A Chase Road, London, N14 6HF  
T 020 8886 5100 E g@glaad.co.uk

Revision:- **B-**: 16.06.21: dk : Drawing status amended to 'B' for Building Control.

Revision:- **A1**: 19.08.19: dk : Do not scale note omitted.

Client

**THE TRUSTEES OF THE TWELVE APOSTLES CHURCH**

Main Contractor

Project

**PROPOSED EXTENSION AND INTERNAL ALTERATIONS TO THE TWELVE APOSTLES CHURCH, KENTISH LANE, BROOKMANS PARK, HATFIELD, HERTFORDSHIRE, AL9 6NG**

Drawing Title

**EXISTING SITE PLANS**

Scale 1:500, 1:1250 @ A3	Date October 2017	Drawn By SK, PD
Project No. 1725	Drawing No. 01	Rev. B-

ALL DIMENSIONS TO BE CHECKED ON SITE

© Copyright

**DRAWING STATUS**

- A** SCHEME - Outline/Scheme drawings for proposals, budgets, etc.
- B** DESIGN DEVELOPMENT - Evolving final design drawings for approvals, tenders, billing etc.
- C** CONSTRUCTION - Fully developed drawings issued under instruction for construction.

ONLY STATUS 'C' DRAWINGS TO BE USED FOR CONSTRUCTION PURPOSES