


GLA Architecture and Design

Southgate Office Village, Block E, First Floor,
286A Chase Road, London, N14 6HF
T 020 8886 5100 F 020 8886 0669 E g@glaad.co.uk

| | | |
|---|----------------------|--------------------|
| Client THE TRUSTEES OF THE TWELVE APOSTLES CHURCH | | |
| Main Contractor | | |
| Project PROPOSED EXTENSION AND INTERNAL ALTERATIONS TO THE TWELVE APOSTLES CHURCH, KENTISH LANE, BROOKMANS PARK, HATFIELD, HERTFORDSHIRE, AL9 6NG | | |
| Drawing Title EXISTING WEST ELEVATION | | |
| Scale 1:100 @ A3 | Date October 2017 | Drawn By SK, PD |
| Project No. 1725 | Drawing No. 07 | Rev. A- |
| DO NOT SCALE THIS DRAWING. ALL DIMENSIONS TO BE CHECKED ON SITE © Copyright | | |
| DRAWING STATUS | | |
| A SCHEME - Outline/Scheme drawings for proposals, budgets, etc. | | |
| B DESIGN DEVELOPMENT - Evolving final design drawings for approvals, tenders, billing etc. | | |
| C CONSTRUCTION - Fully developed drawings issued under instruction for construction. | | |
| ONLY STATUS 'C' DRAWINGS TO BE USED FOR CONSTRUCTION PURPOSES | | |

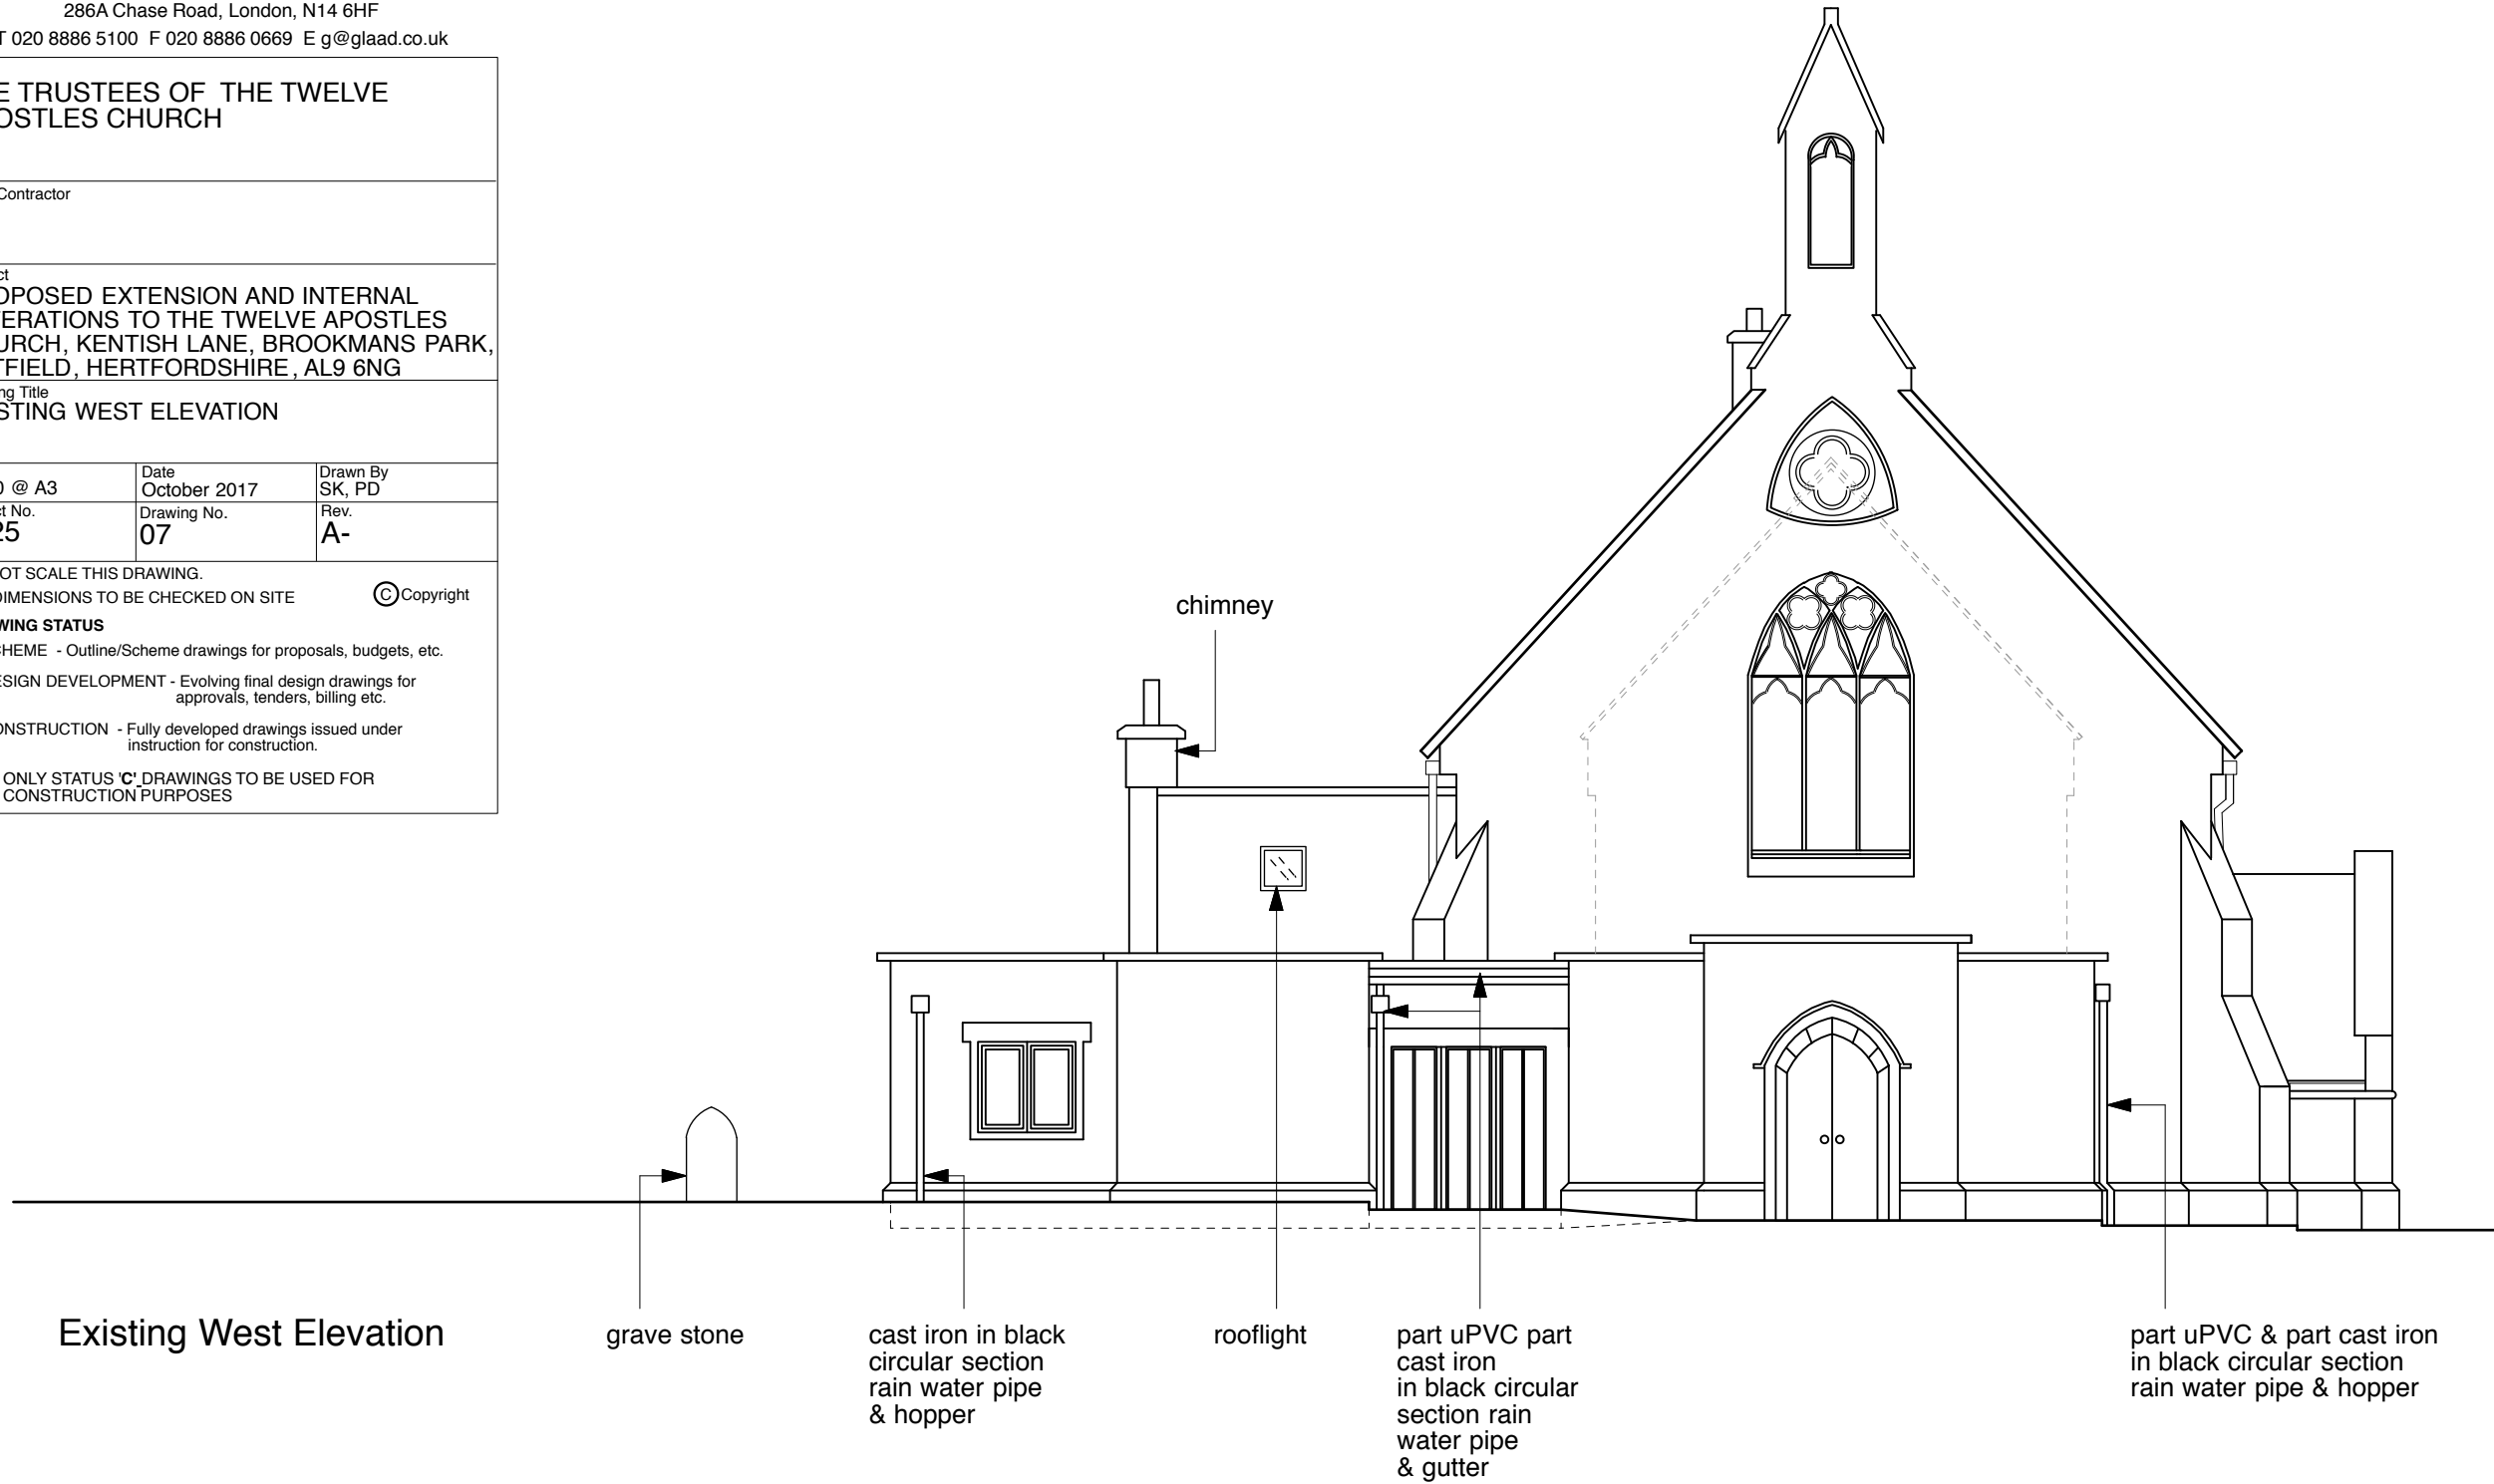

SCALE 0 1 2 3 4 5 metres
.5