


GLA Architecture and Design

Southgate Office Village, Block E,
286A Chase Road, London, N14 6HF
T 020 8886 5100 E g@glaad.co.uk

Revision:- **B-**: 05.07.21: dk : Drawing status amended to 'B' for building Control. Survey amended.
Revision:- **A1**: 19.08.19: dk : Do not scale note omitted.

Client THE TRUSTEES OF THE TWELVE APOSTLES CHURCH		
Main Contractor		
Project PROPOSED EXTENSION AND INTERNAL ALTERATIONS TO THE TWELVE APOSTLES CHURCH, KENTISH LANE, BROOKMANS PARK, HATFIELD, HERTFORDSHIRE, AL9 6NG		
Drawing Title EXISTING WEST ELEVATION		
Scale 1:100 @ A3	Date October 2017	Drawn By SK, PD
Project No. 1725	Drawing No. 07	Rev. B-
ALL DIMENSIONS TO BE CHECKED ON SITE © Copyright		
DRAWING STATUS		
A SCHEME - Outline/Scheme drawings for proposals, budgets, etc.		
B DESIGN DEVELOPMENT - Evolving final design drawings for approvals, tenders, billing etc.		
C CONSTRUCTION - Fully developed drawings issued under instruction for construction.		
ONLY STATUS 'C' DRAWINGS TO BE USED FOR CONSTRUCTION PURPOSES		

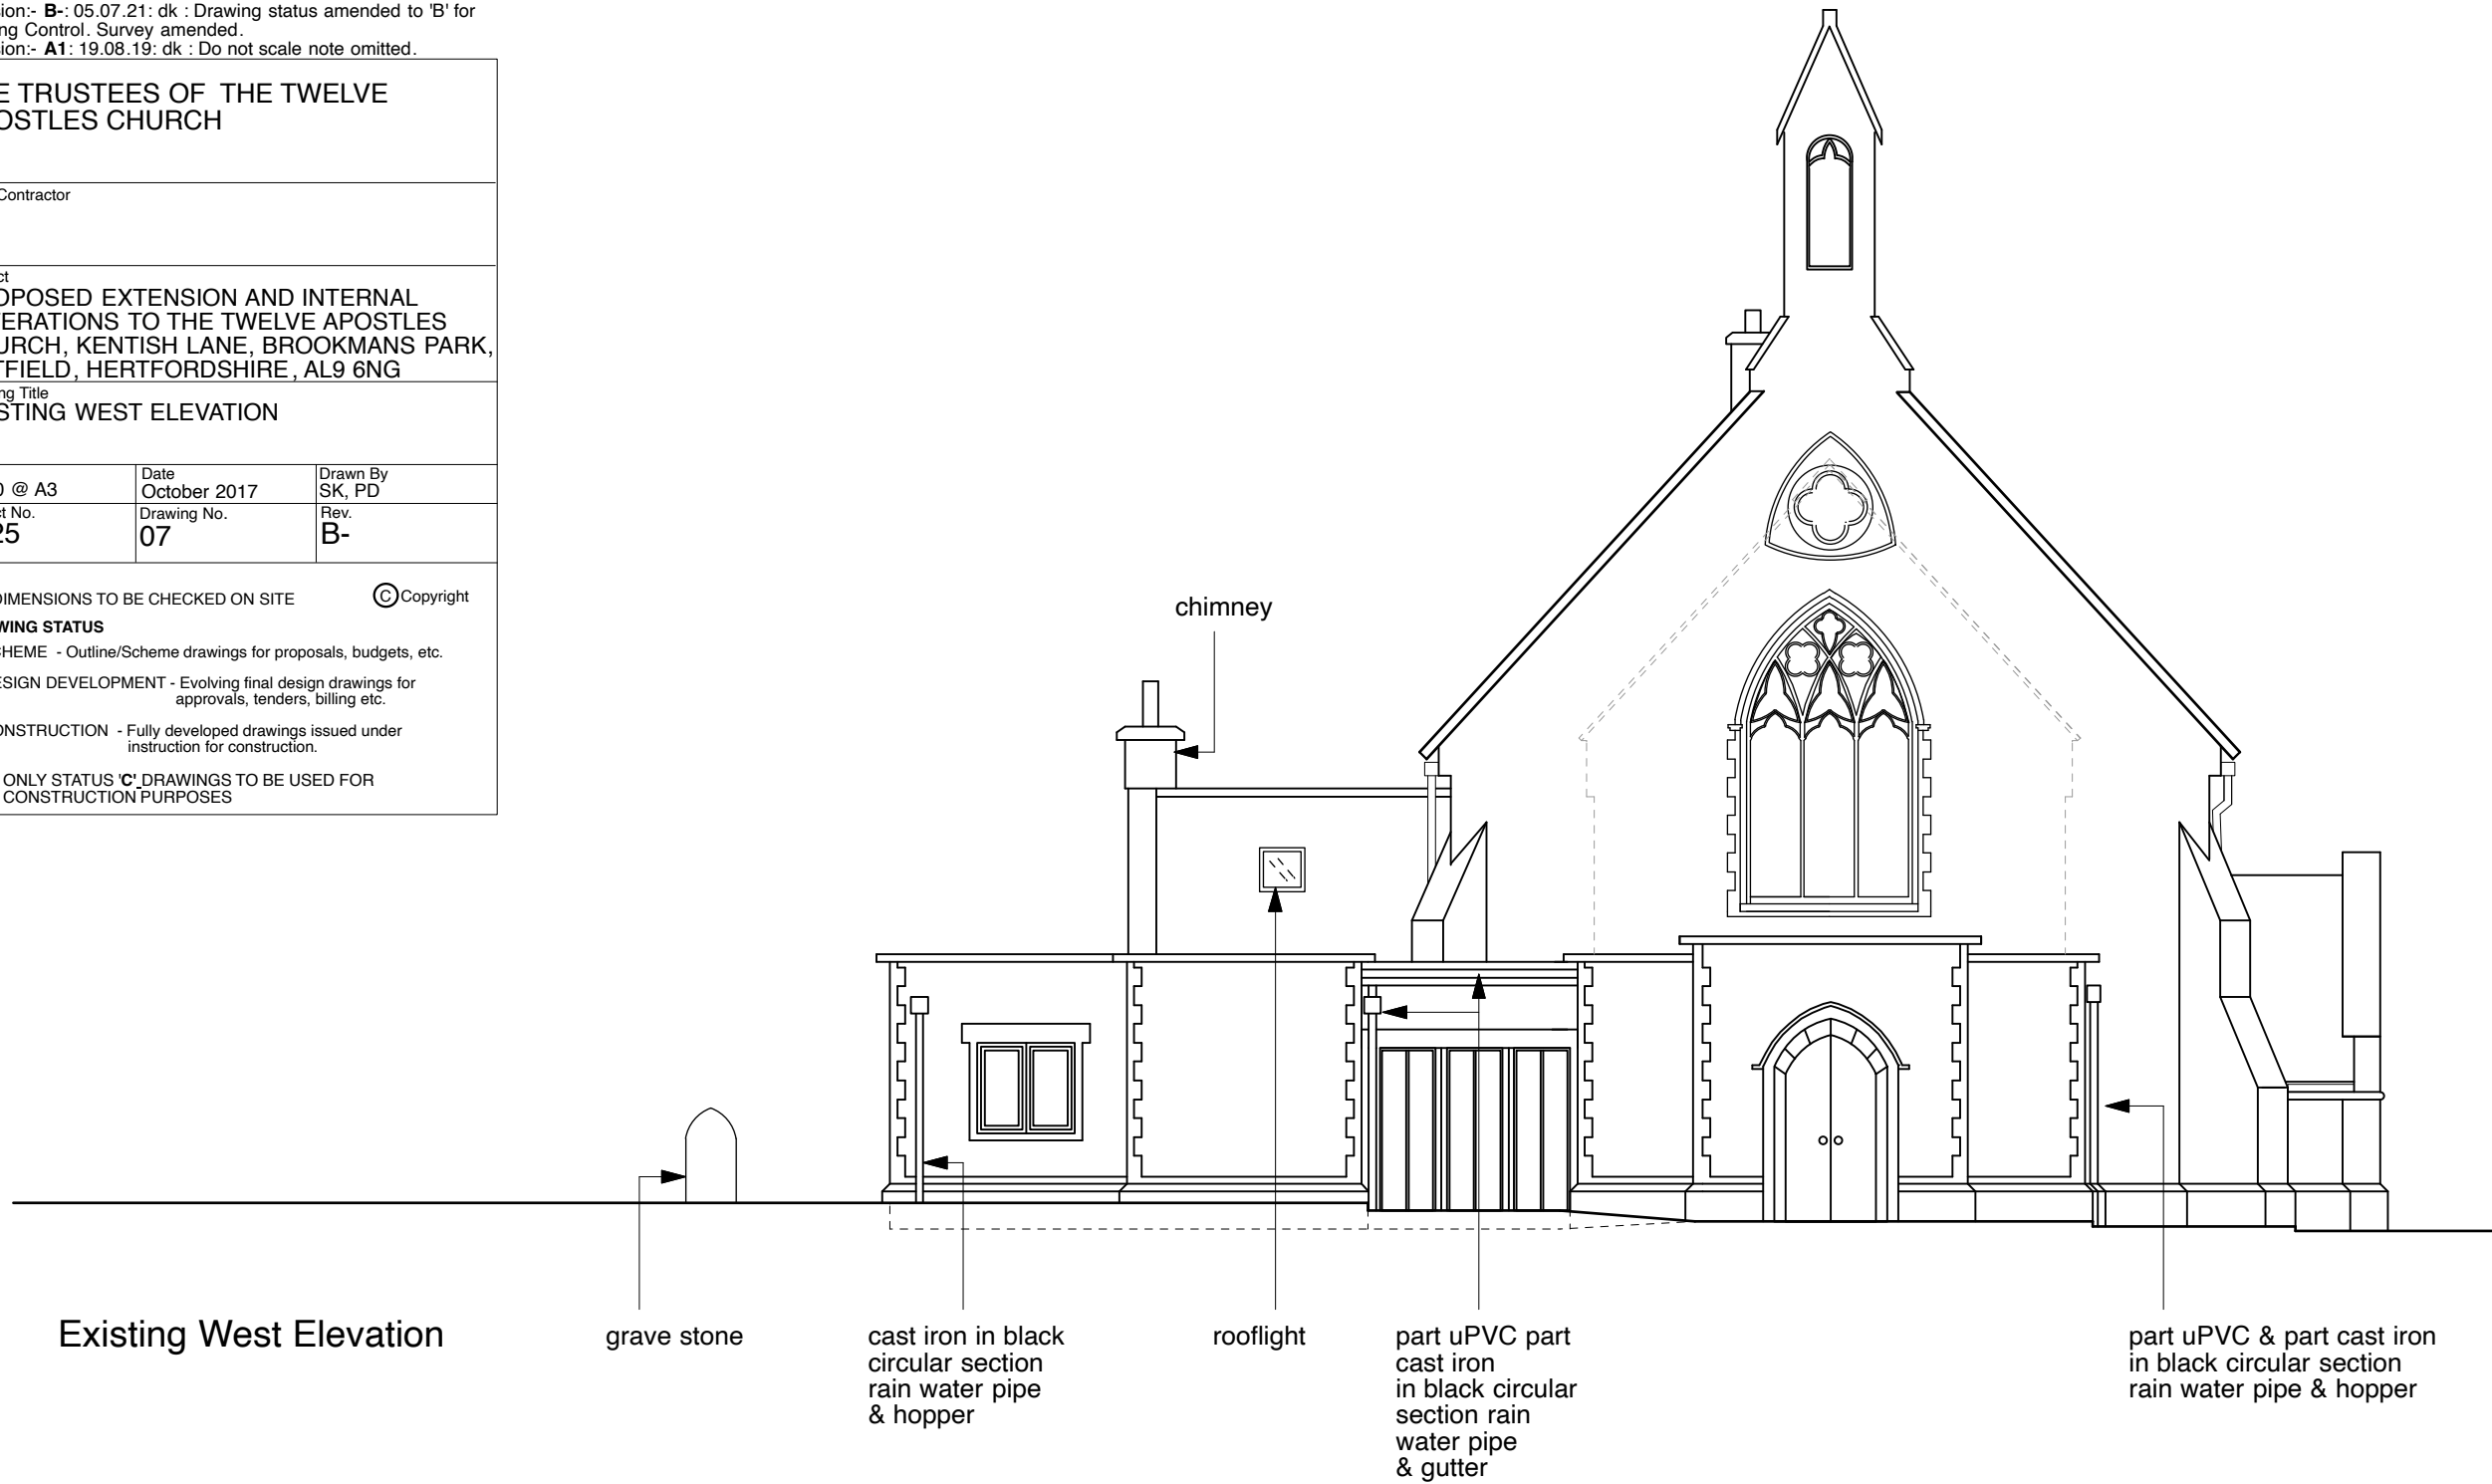

Existing West Elevation

SCALE 0 1 2 3 4 5 metres
.5