




Ground Floor Plan
 As Proposed 1:100

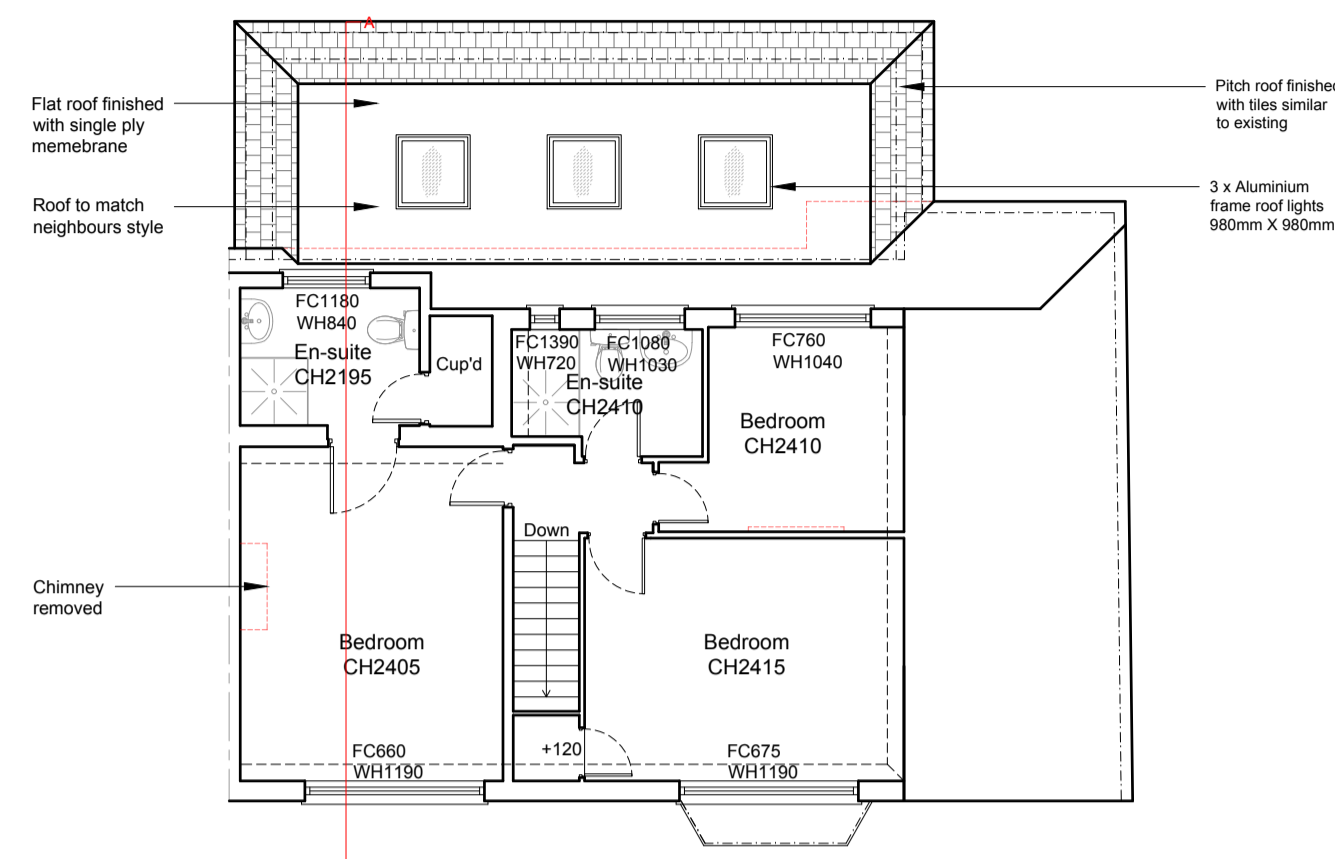


First Floor Plan
 As Proposed 1:100

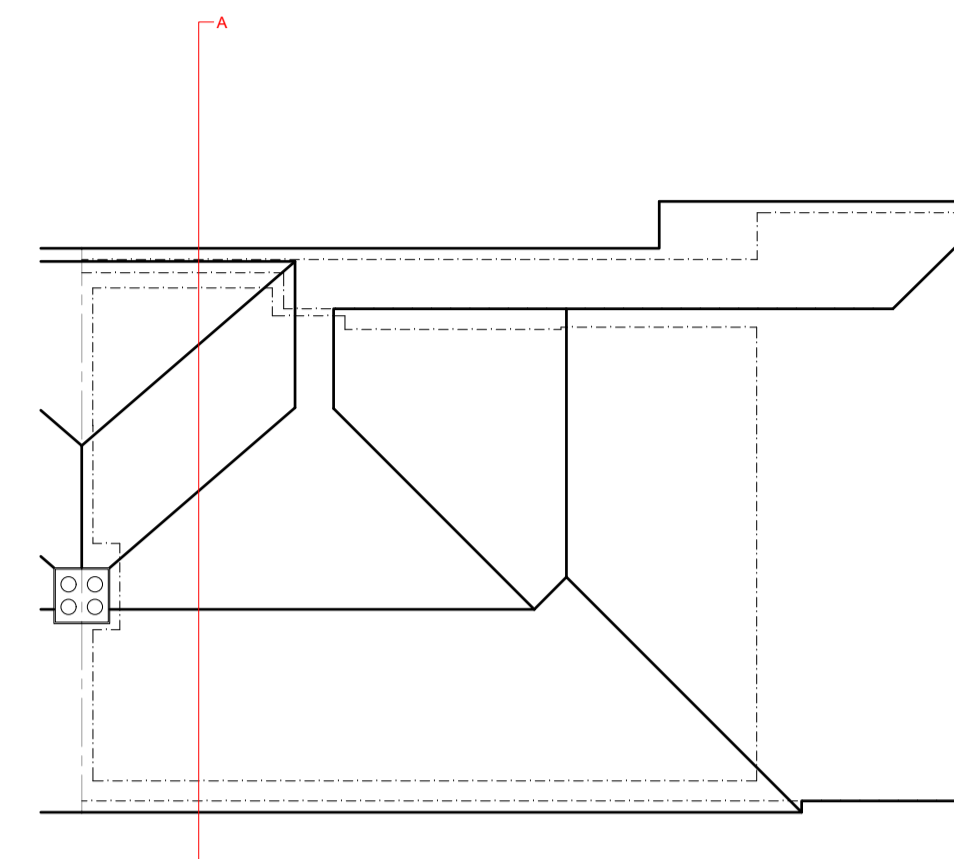

Roof Plan
 As Proposed 1:100

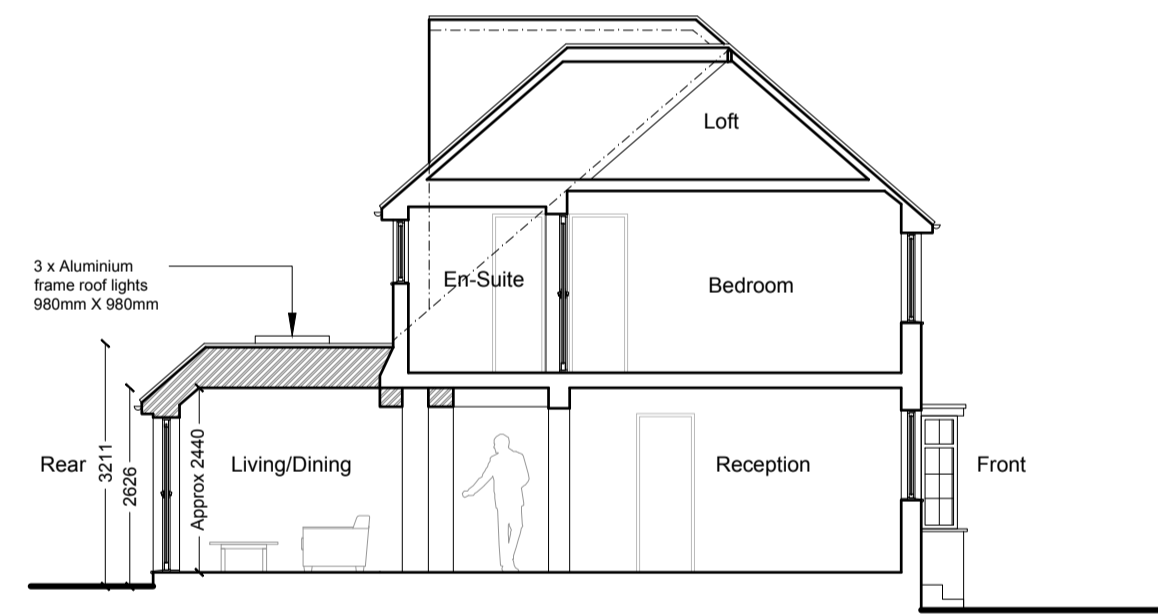

Section A-A
 As Proposed 1:100

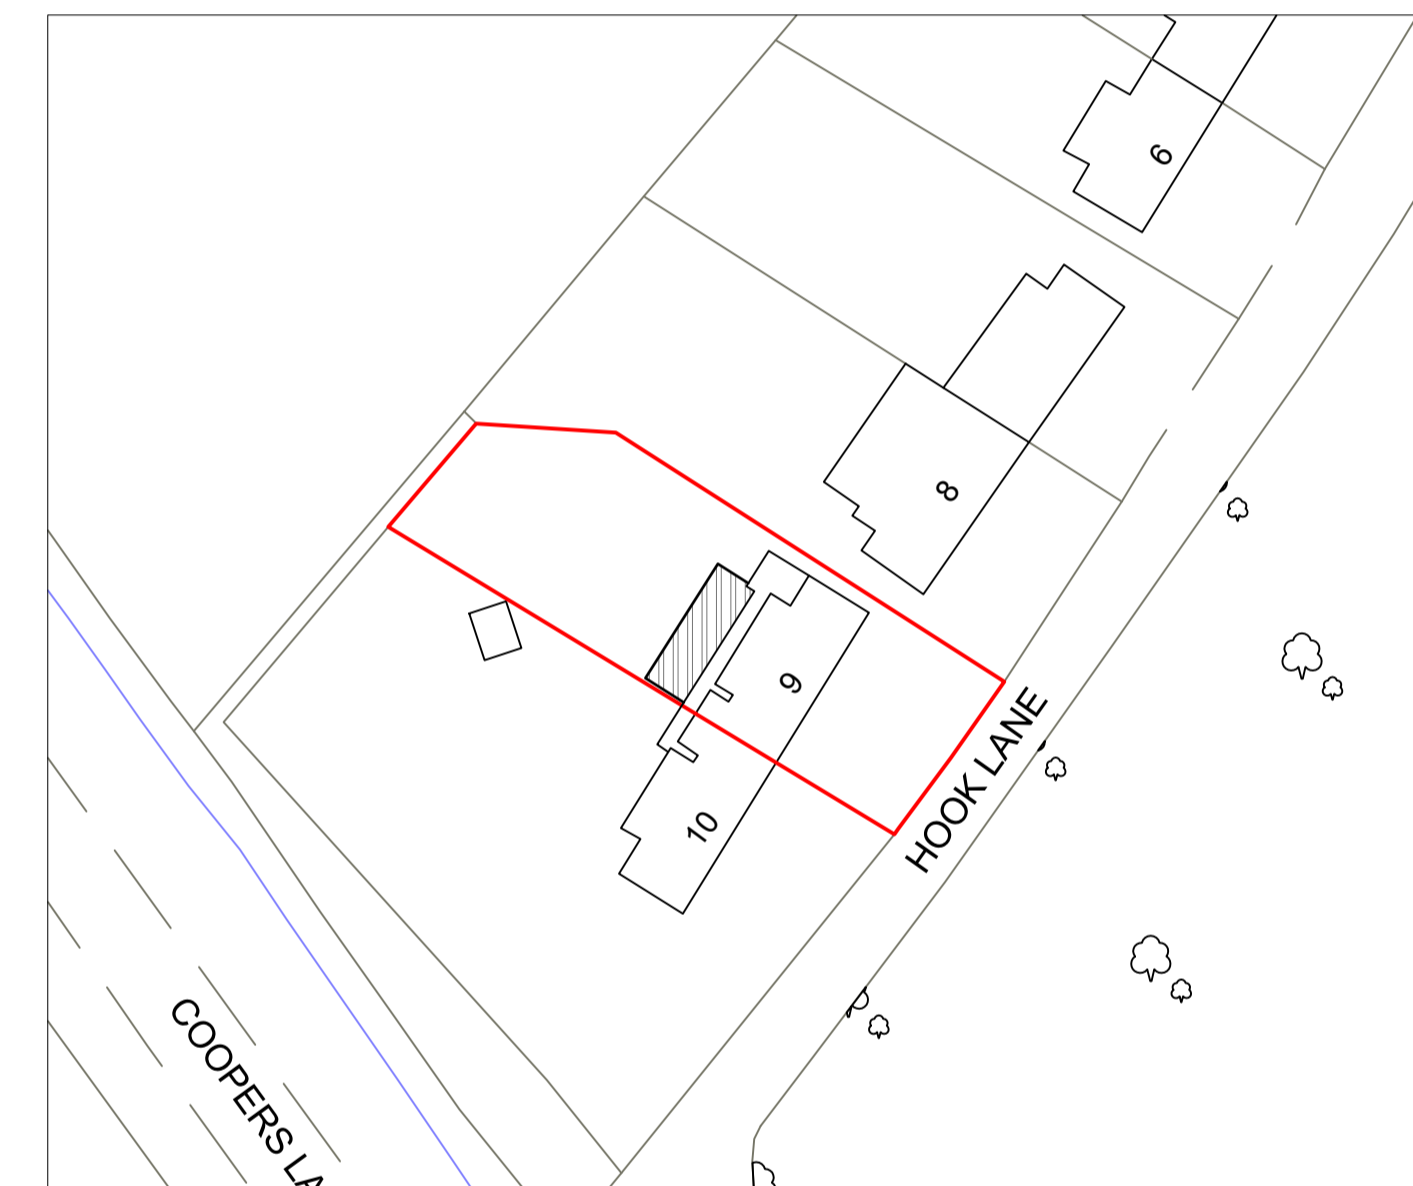


Proposed Block Plan


Scale 1:500
 0 10 20 30 40m




Front Elevation
 As Proposed 1:100

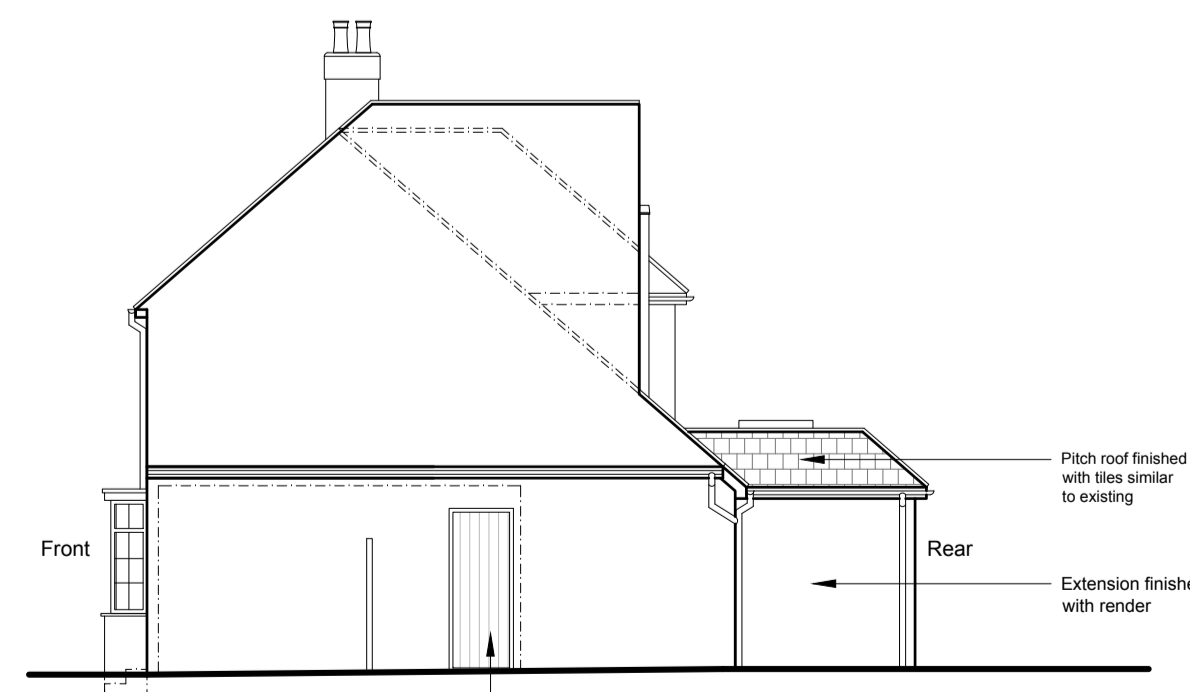

Side Elevation
 As Proposed 1:100

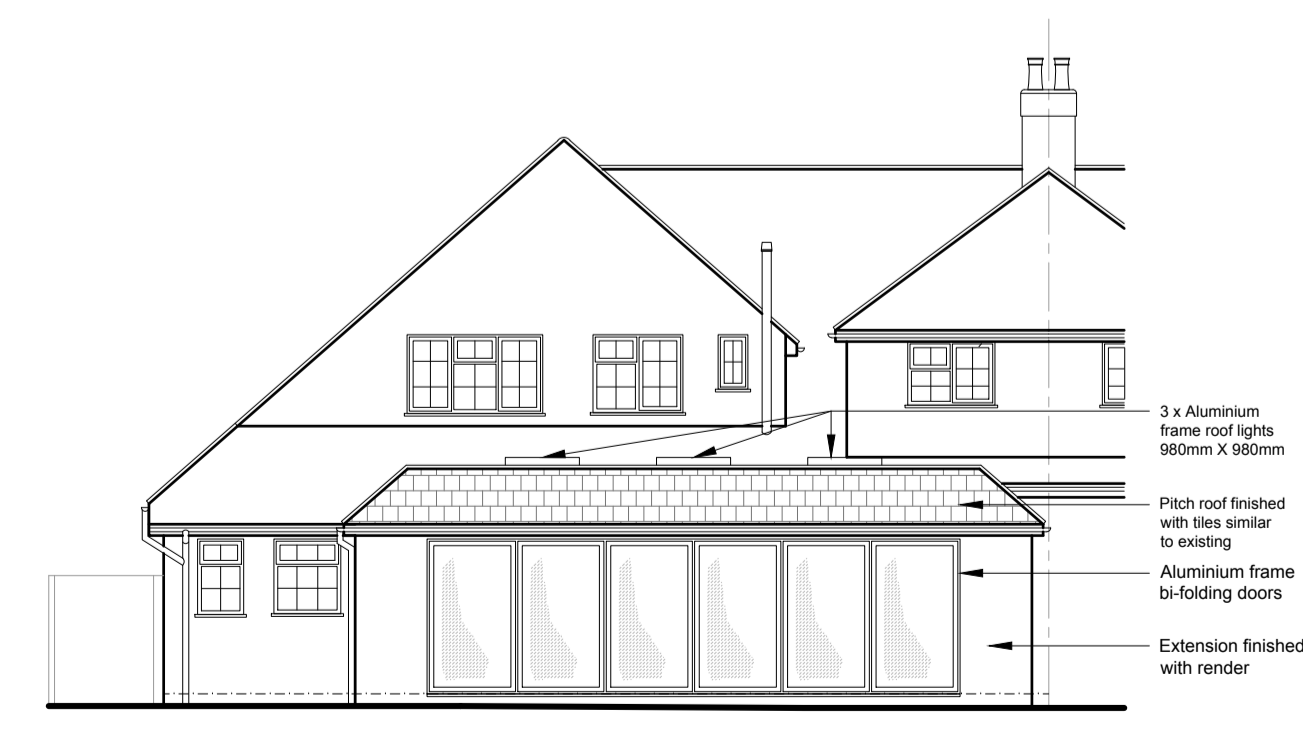

Rear Elevation
 As Proposed 1:100

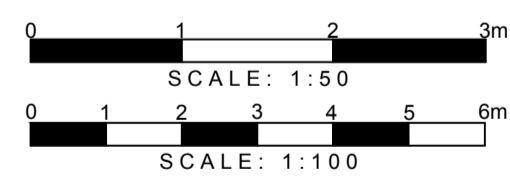

DETAILED PLANNING
 1st FLOOR, 311 CHASE ROAD
 SOUTHGATE
 LONDON N14 6JS
 T 0208 1500 494
 E INFO@DETAILED-PLANNING.CO.UK
 WWW.DETAILED-PLANNING.CO.UK

SITE
 9 Hook Lane, Potters Bar EN6 4DA

DRAWING TITLE
 Location Plan, Block Plan, Proposed Drawings

DRAWINGS STATUS
 Planning

SCALE	DATE	DRAWN	CHECKED
As Noted @ A1	July 2020	L.M.	P.C.

DRAWING NO. 1780/J_HH SH2 REVISION 0