
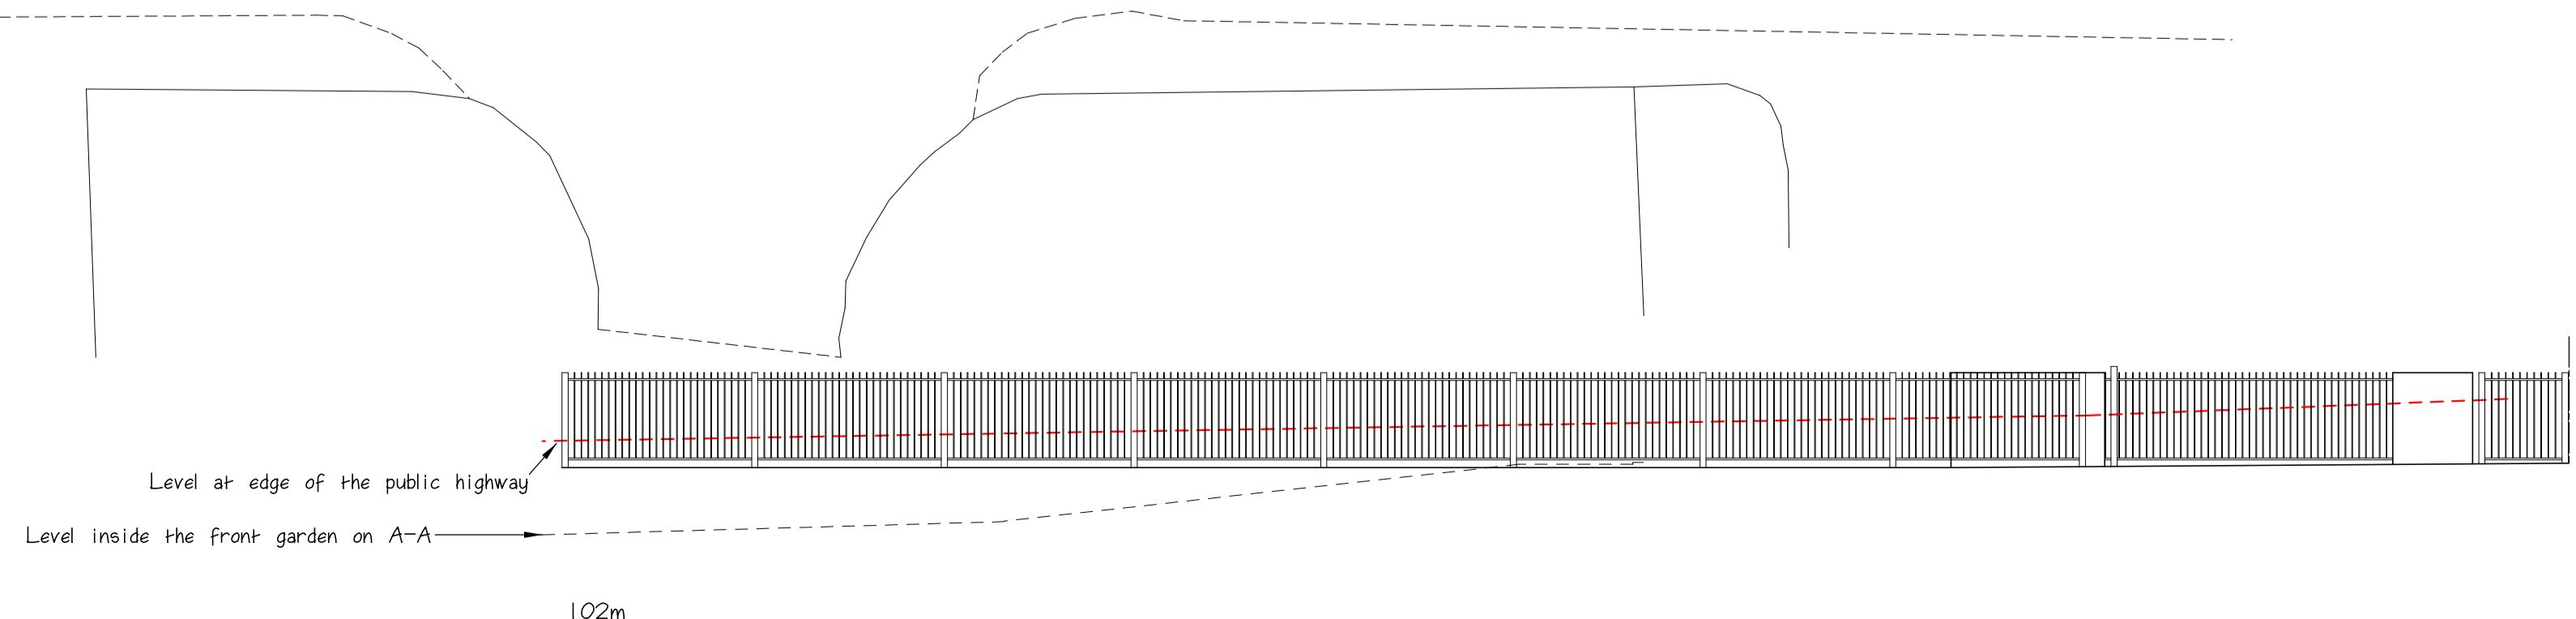


Lime
15.0m
(extensive bark damage,
probably dying)

Lime
12.0m

THE RIDGEWAY

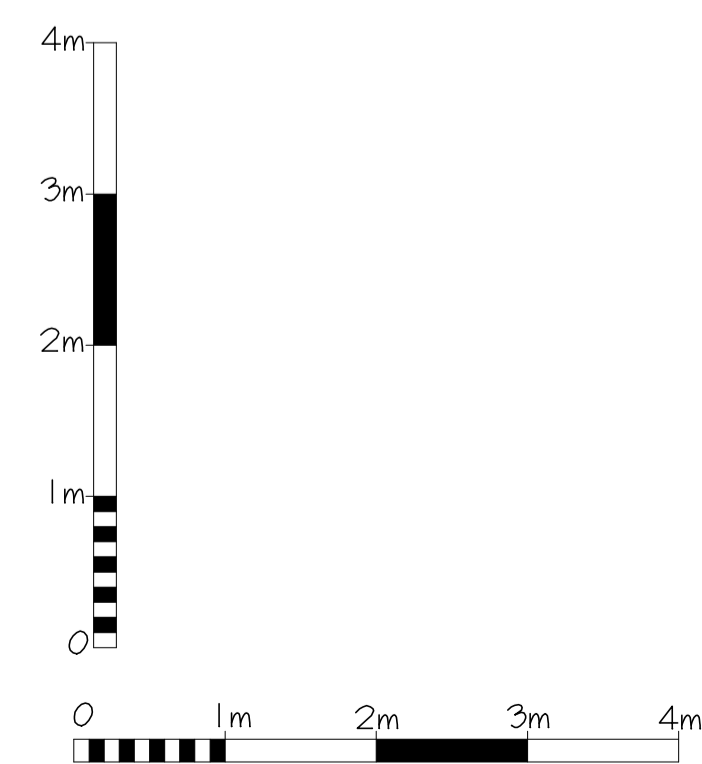

EXISTING FRONT ELEVATION

COPYRIGHT: The contents of this drawing may not be reproduced in part or in whole without the written consent of Building Design Consultants	
PROJECT: Proposed new crossover, car lift and associated works	DRAWING NUMBER: 18008/2
DRAWING: Existing layout and elevation	
CLIENT: Mr and Mrs R Khodabux	Building Design Consultants ARCHITECTURAL DESIGNERS STRUCTURAL ENGINEERS BUILDING SURVEYORS PLANNING CONSULTANTS BUILDING CONSULTANTS 47 Deer Park Way, Waltham Abbey, Essex EN9 3YN www.plansandcalcs.co.uk Tel: 01992 768866 Fax: 01992 768877
SITE: 42 The Ridgeway Cuffley Potters Bar EN6 4BA	
DATE: February 2018	
SCALE: 1:100 @ A1	

Amendments:

THIS WORK MAY BE AFFECTED BY THE PROVISIONS OF THE PARTY WALL ETC. ACT 1996

THE CONTRACTOR MAY BE RESPONSIBLE FOR NOTIFYING HSE UNDER CDM REGULATIONS 1994 IF THE PROJECT IS COMMERCIAL OR INDUSTRIAL, A PLANNING SUPERVISOR SHOULD BE APPOINTED.