


Proposed Front Elevation
Scale 1:100

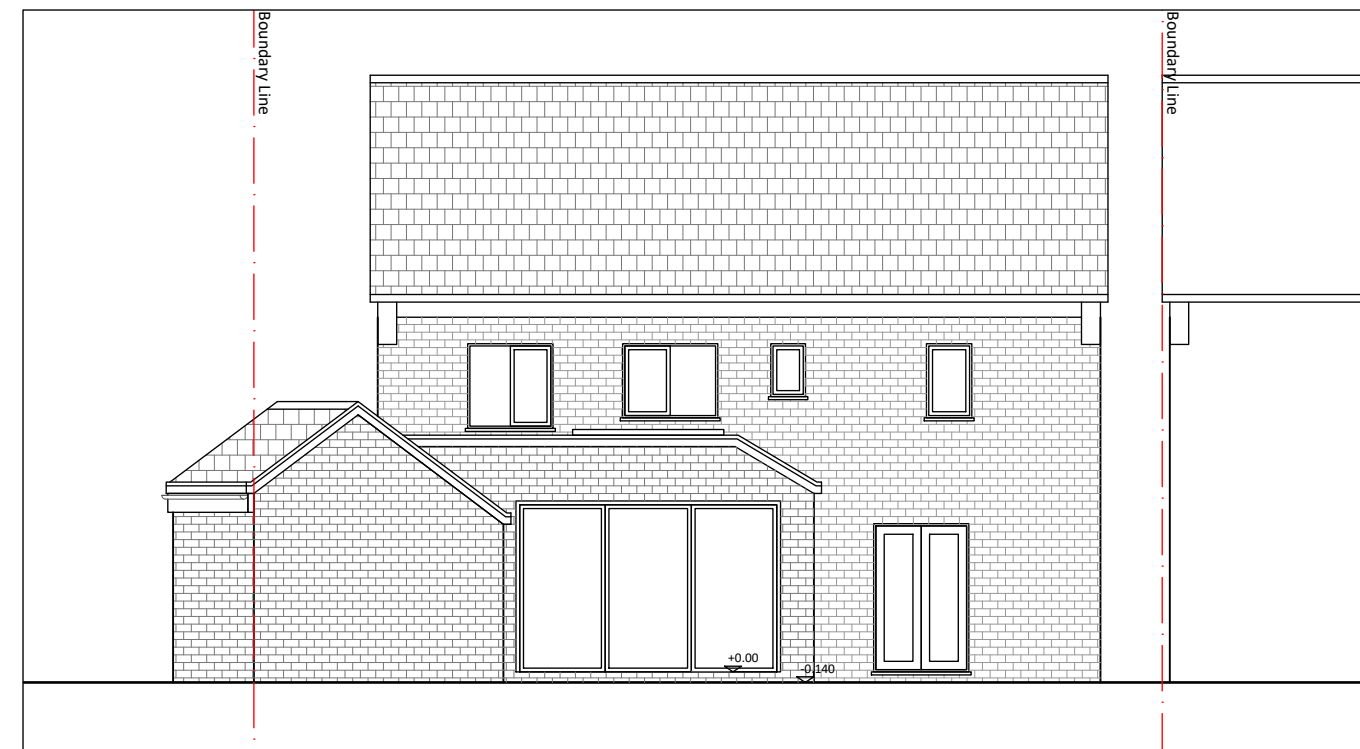

Proposed Rear Elevation
Scale 1:100

Notes:
This drawing is the copyright of the Architect and may not be reproduced without permission.
This scheme is subject to all necessary consents. Dimensions, areas and levels where given are approximate and subject to site survey.
All dimensions are to be checked on site. Any discrepancies are to be reported to the Architect before the work commences. Figured dimensions only are to be taken from this drawing.
This drawing is to be read in conjunction with all relevant consultants' and/or specialists' drawings/documents and any discrepancies or variations are to be notified to the Architect before the affected work commences.

Revision	Rev. Date	Description

Client:
Warner

tea-arc
Sabrina Teacher Architect
BA (Hons) DipArch ARB
32 Cissbury Ring South N12 7BE
(+44)7961 145772 sabrina@tea-arc.com www.tea-arc.com

Project:
Walker Grove
Drawing:
Planning: Proposed Plans and Elevations
Scale(s): 1:100
Date: March 2018 ST
Drawn: Drawn:
Checked: Checked:
Project No: 18050
Drawing No: WG_P_003
Revision: -