




Proposed Side Elevation

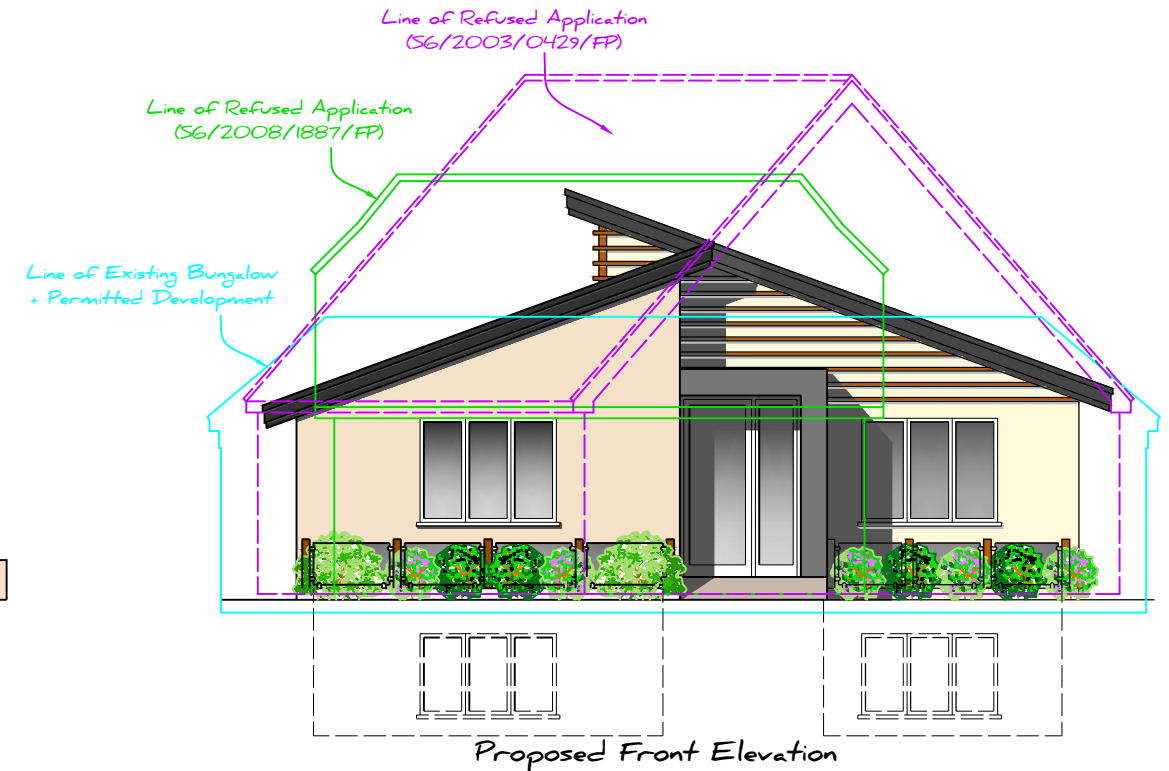


Proposed Front Elevation

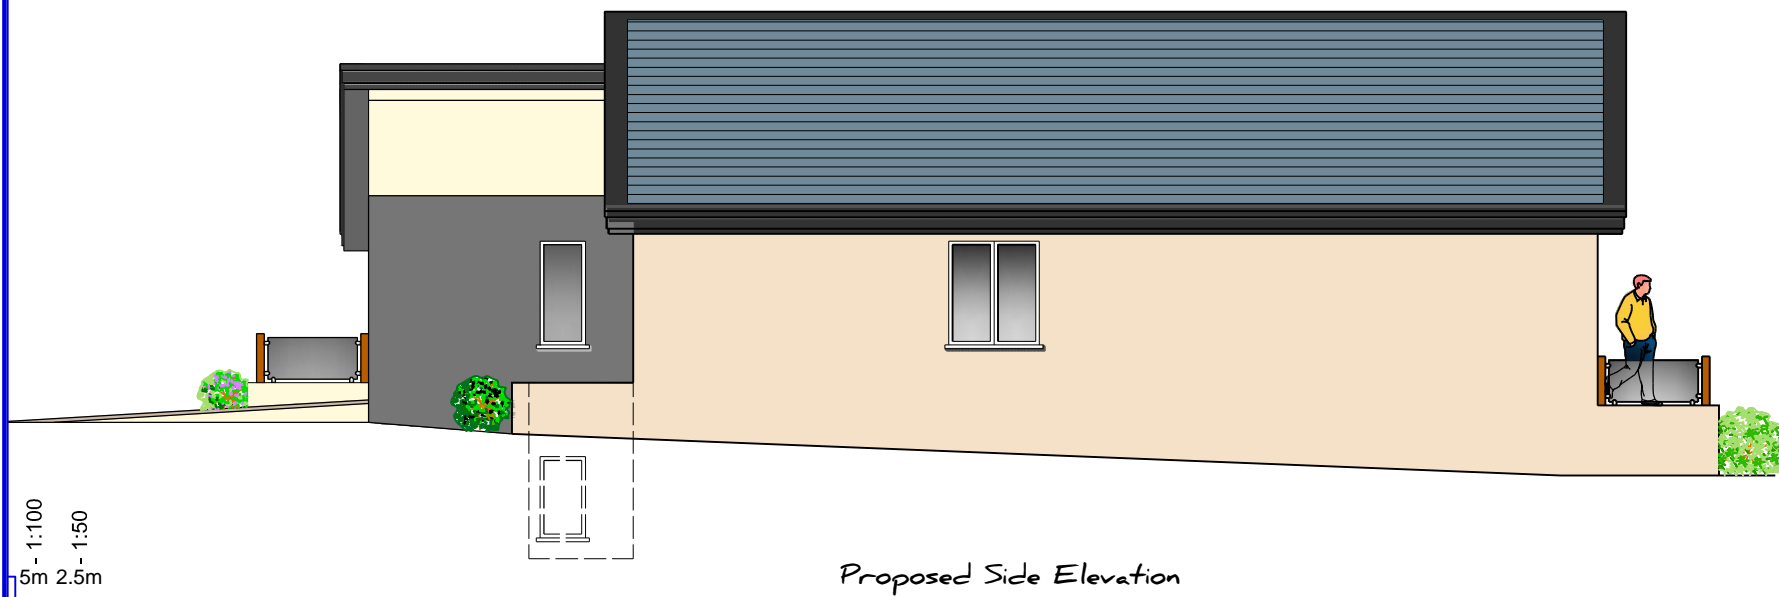

Proposed Side Elevation

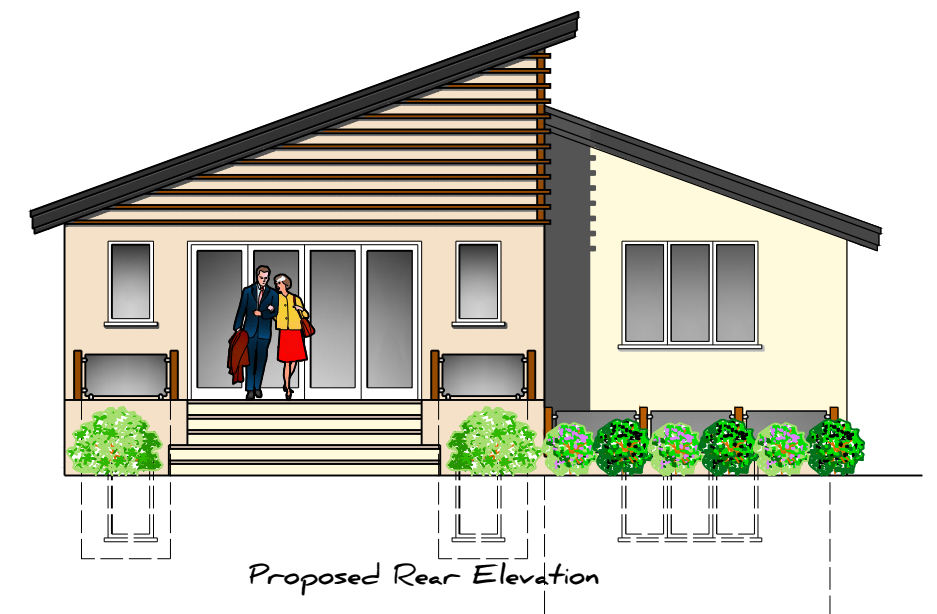

Proposed Rear Elevation

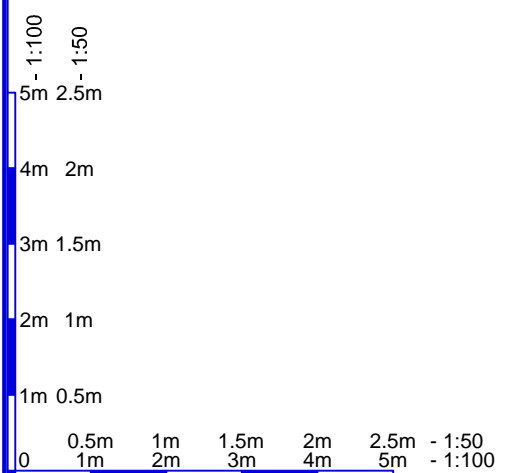

	<b>The Glasgow Stud</b> Burnt Farm Ride Crews Hill Enfield, EN2 9DY Tel. 020 8350 6070 E mail: plansam@Gmail.com <b>RICS</b>	Project: 125 The Ridgeway Northaw Potters Bar EN6 4BG	Drawing Title: Proposed Replacement Dwelling Proposed House Proposed Elevations Client:	Scale: 1:100	Dwg. No.: 1806 - 03d	Checked
				Date: Aug. 15		Rev.
			Drawn : BS/PKS			