


7

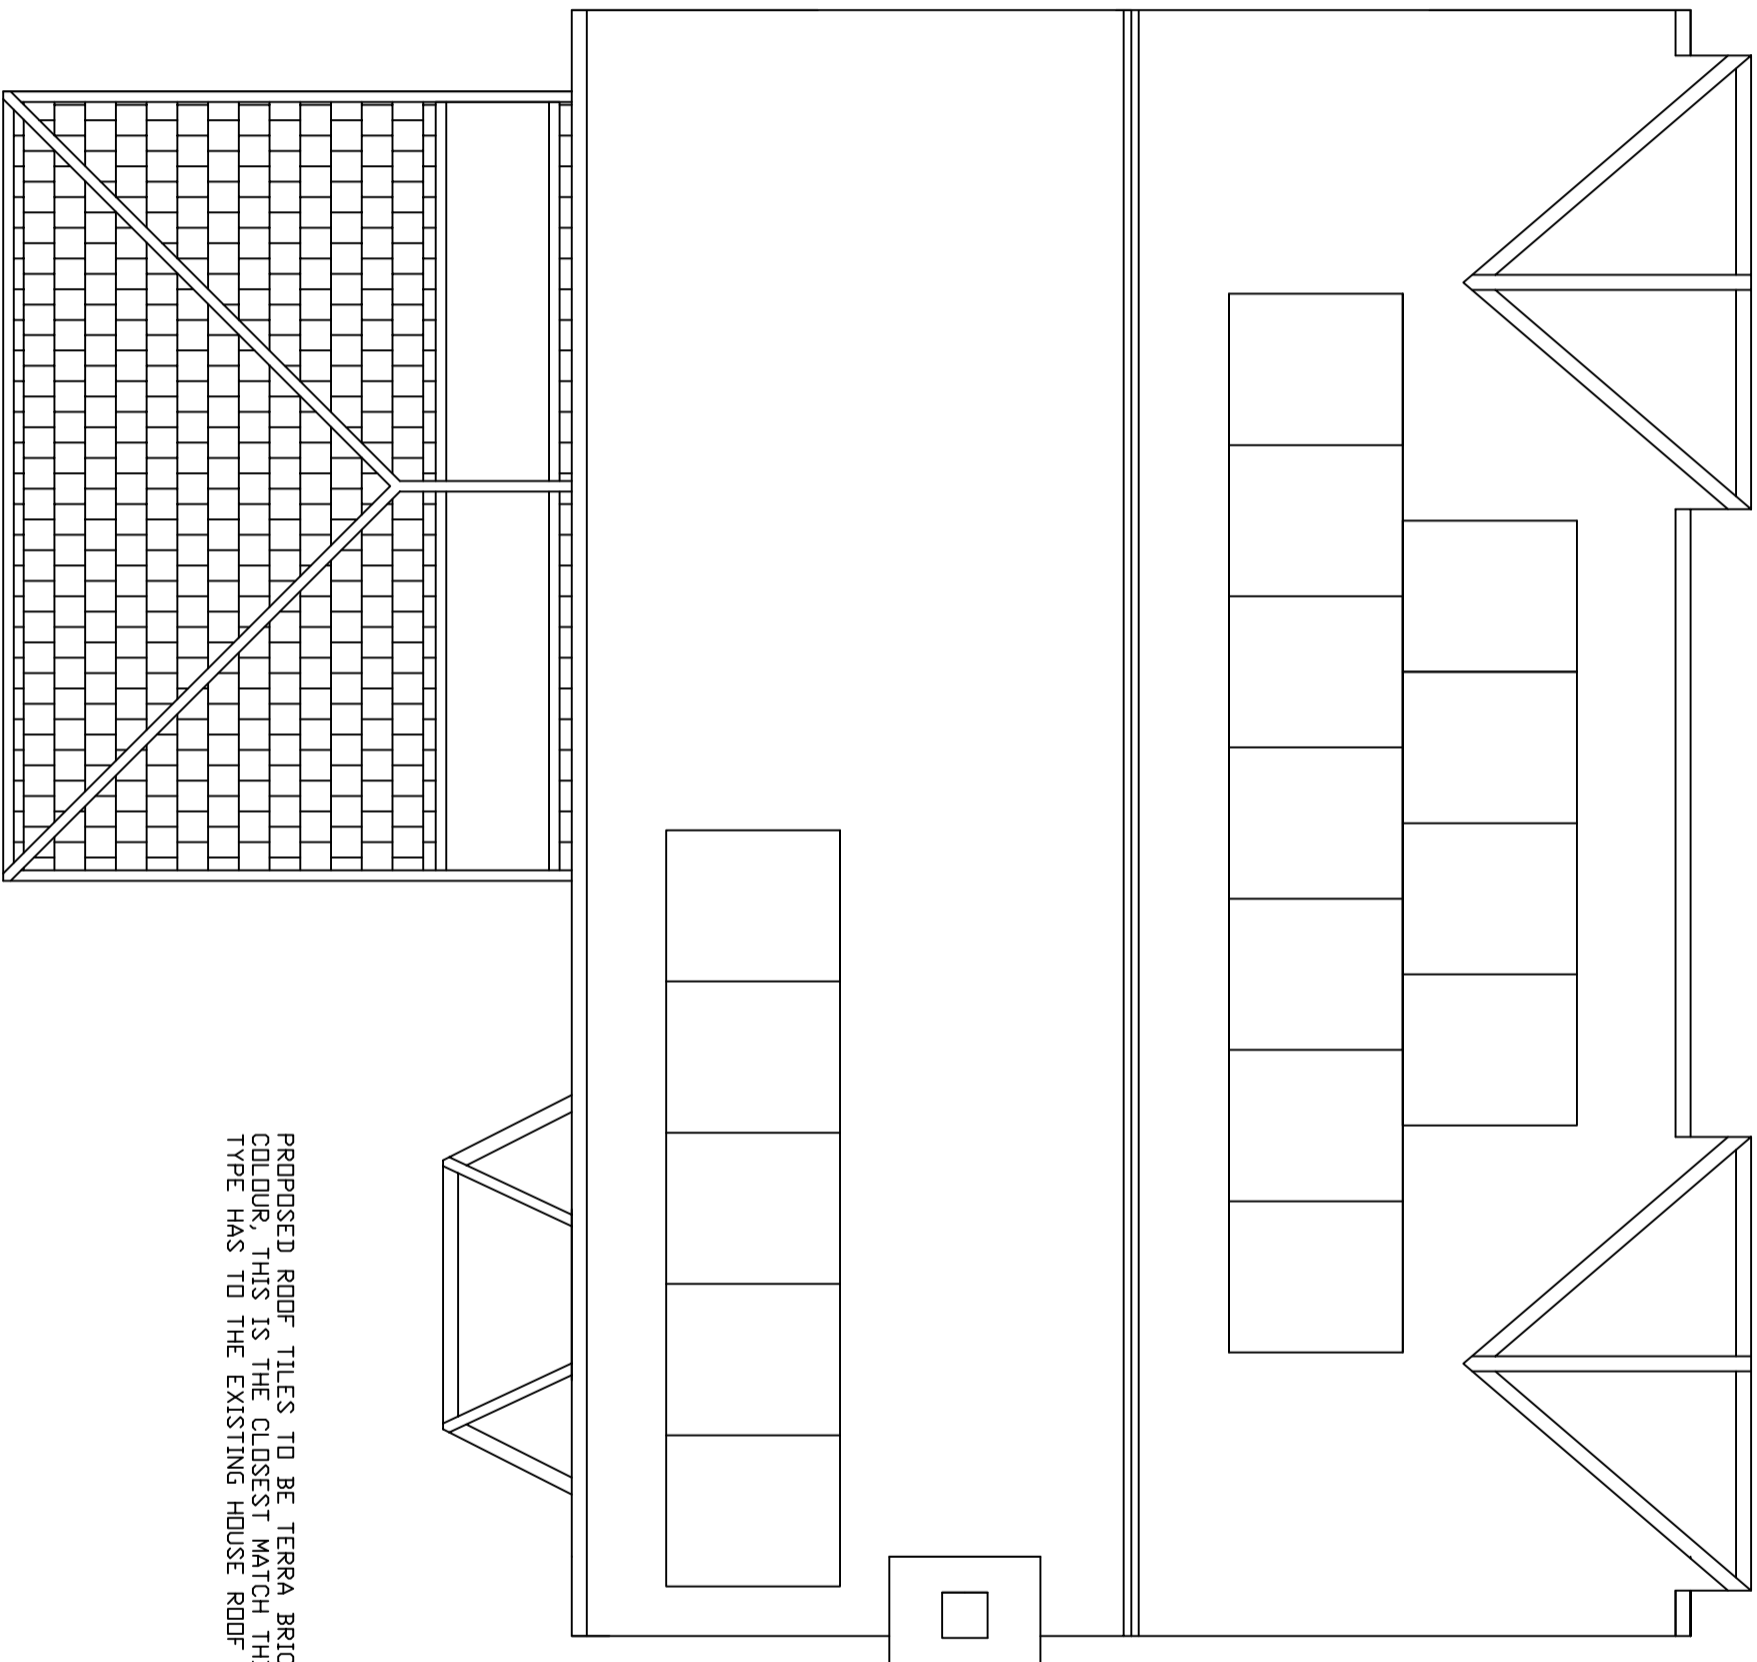

PROPOSED ROOF TILES TO BE TERRA BRICK IN  
COLOUR, THIS IS THE CLOSEST MATCH THIS ROOF  
TYPE HAS TO THE EXISTING HOUSE ROOF TILES

Proposed Conservatory roof replacement@  
2 Campion Road, Hatfield, AL10 9FB  
Proposed Roof plan

0m 1m

Scale 1:50 – Paper size A3