


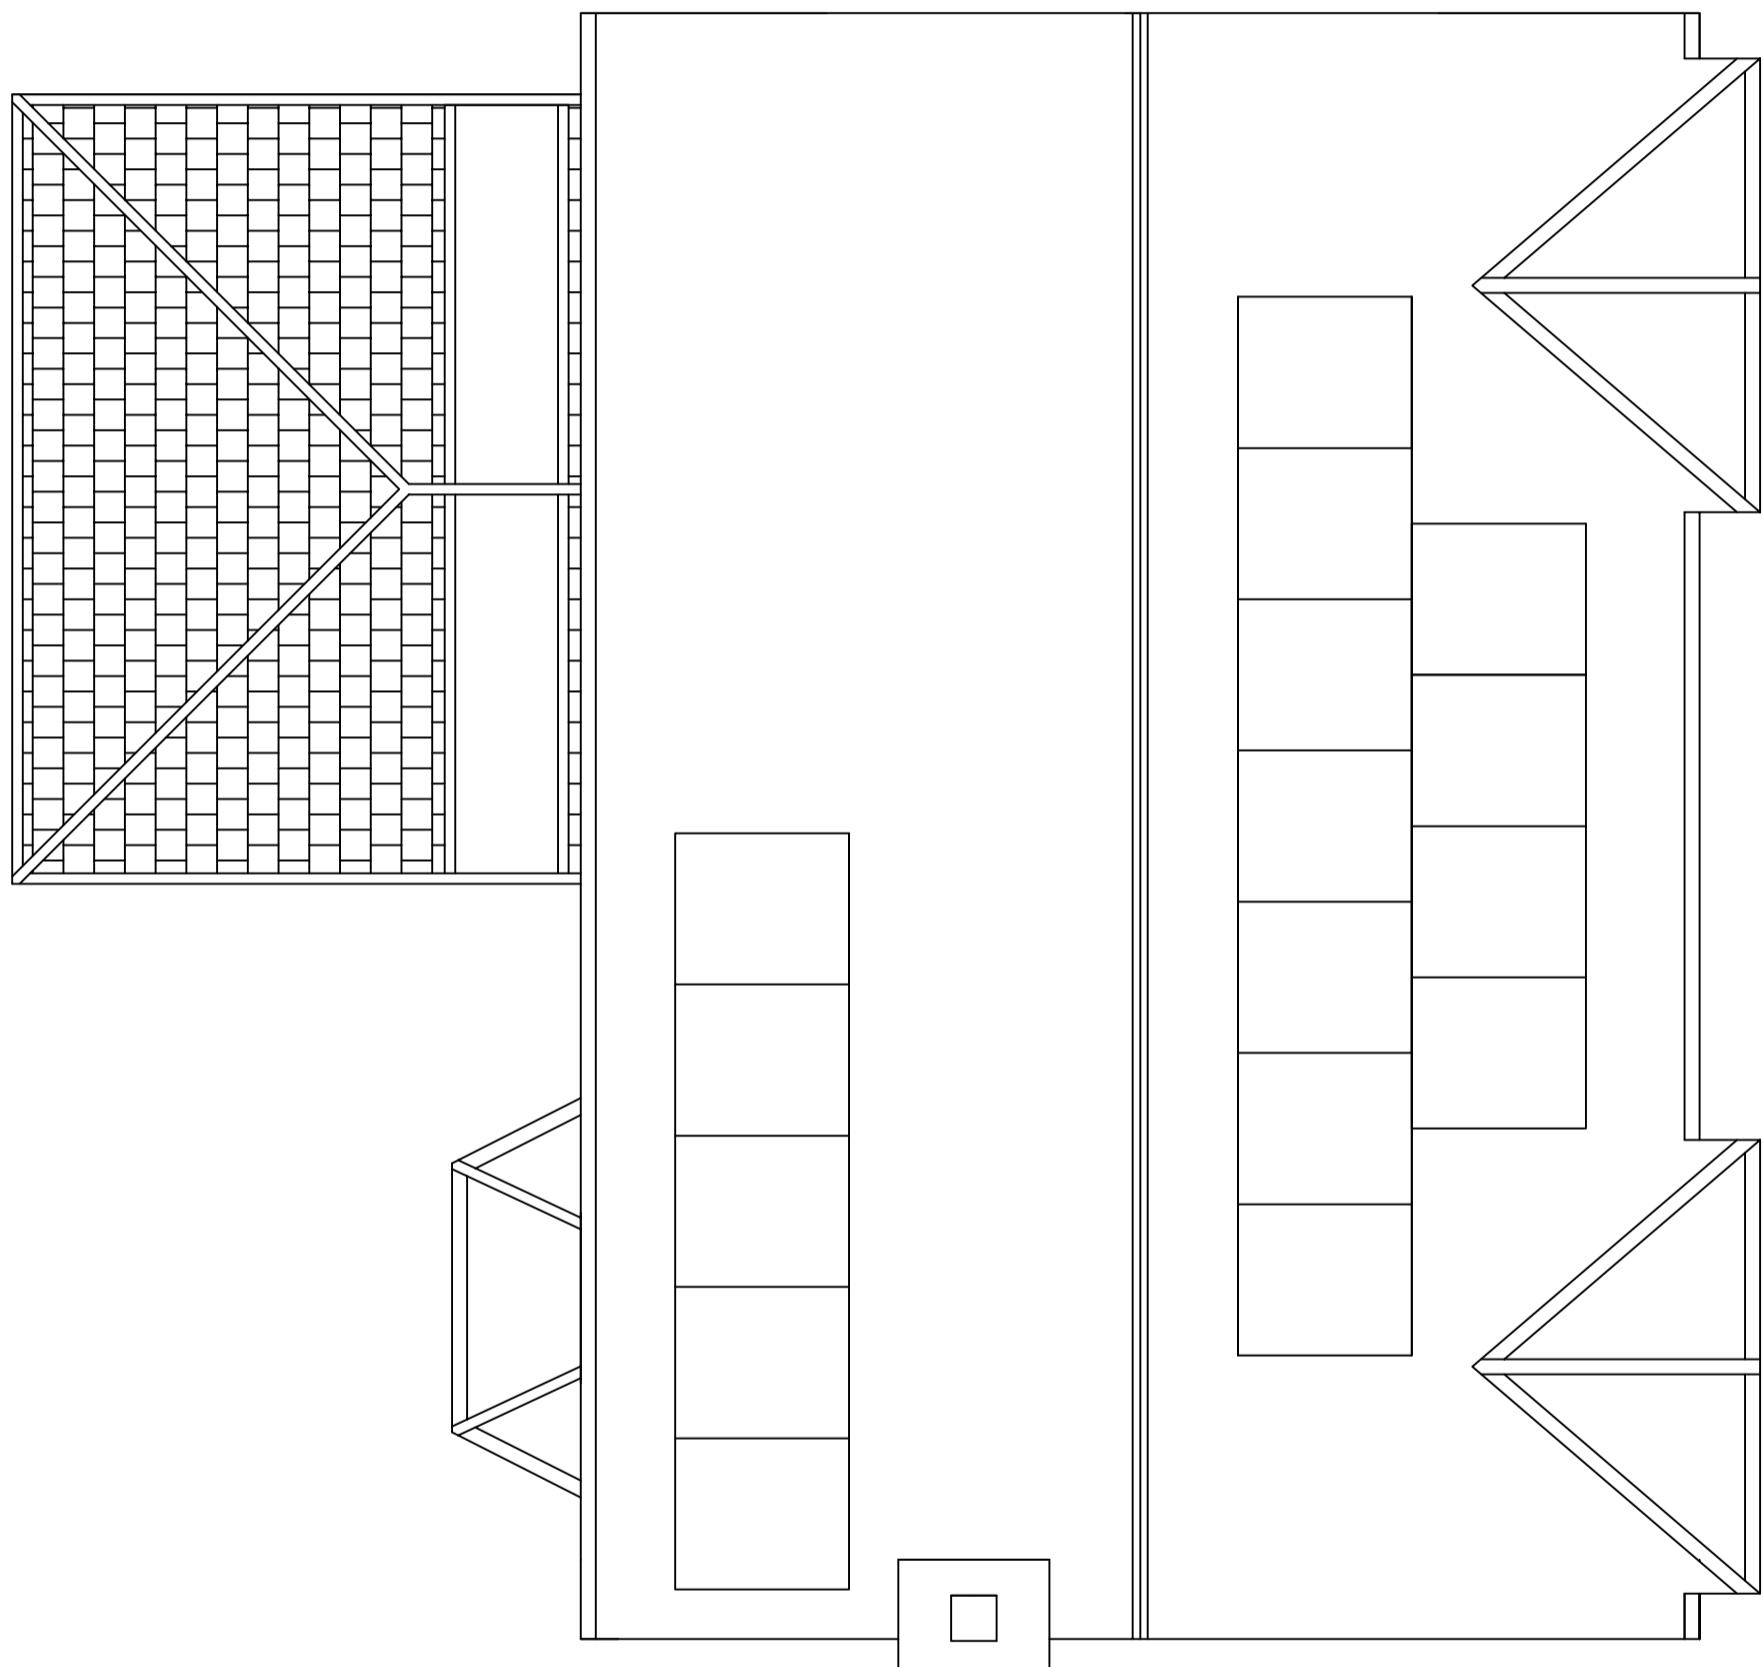

Proposed Conservatory roof replacement @
2 Campion Road, Hatfield, AL10 9FB
Proposed Roof plan

7



0m
1m

Scale 1:50 - Paper size A3