


1

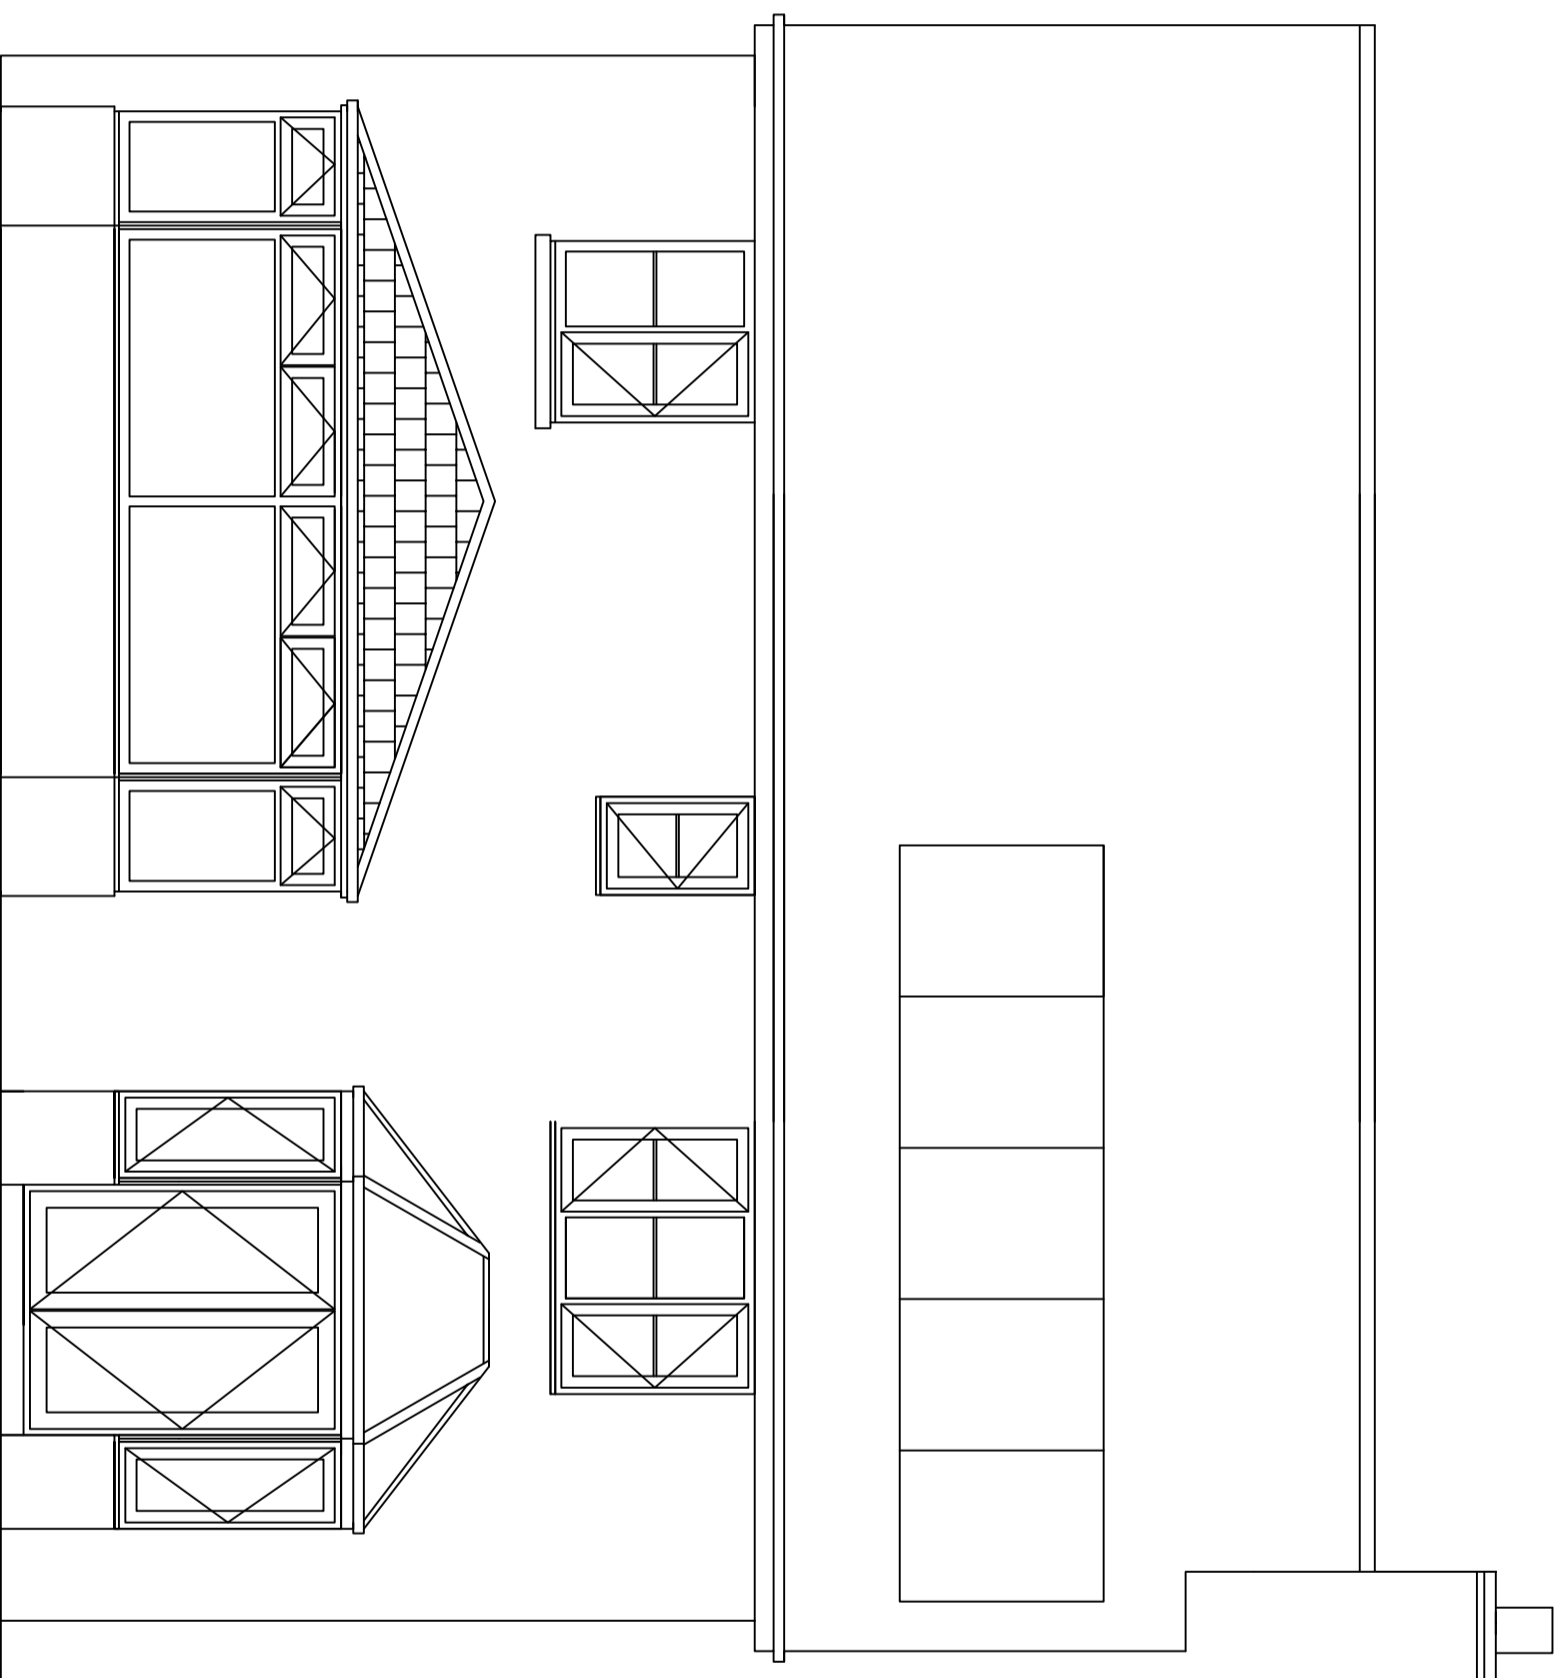

*Proposed Conservatory roof replacement@
2 Campion Road, Hatfield, AL10 9FB
Proposed West elevation*

0m  1m

Scale 1:50 – Paper size A3

