



- This drawing is the copyright of HNW Architects Ltd Registered No. 3589904
- All dimensions must be verified on site prior to construction.
- Do not scale this drawing except for Planning Application purposes.
- Ordnance Survey Licence No. 10000200
- Only PDF issues of this drawing are controlled. All other formats of this drawing (e.g. .dwg Autocad or .rvt Revit files) are un-controlled and are used at your own risk.
- This drawing must not be copied, transmitted or passed to a third party, without written consent.

Rev	Amendments	by	chkd	Date
P01	FIRST ISSUE	DP	SD	13/12/21
P02	Planning Issue	AG	SD	13/09/22

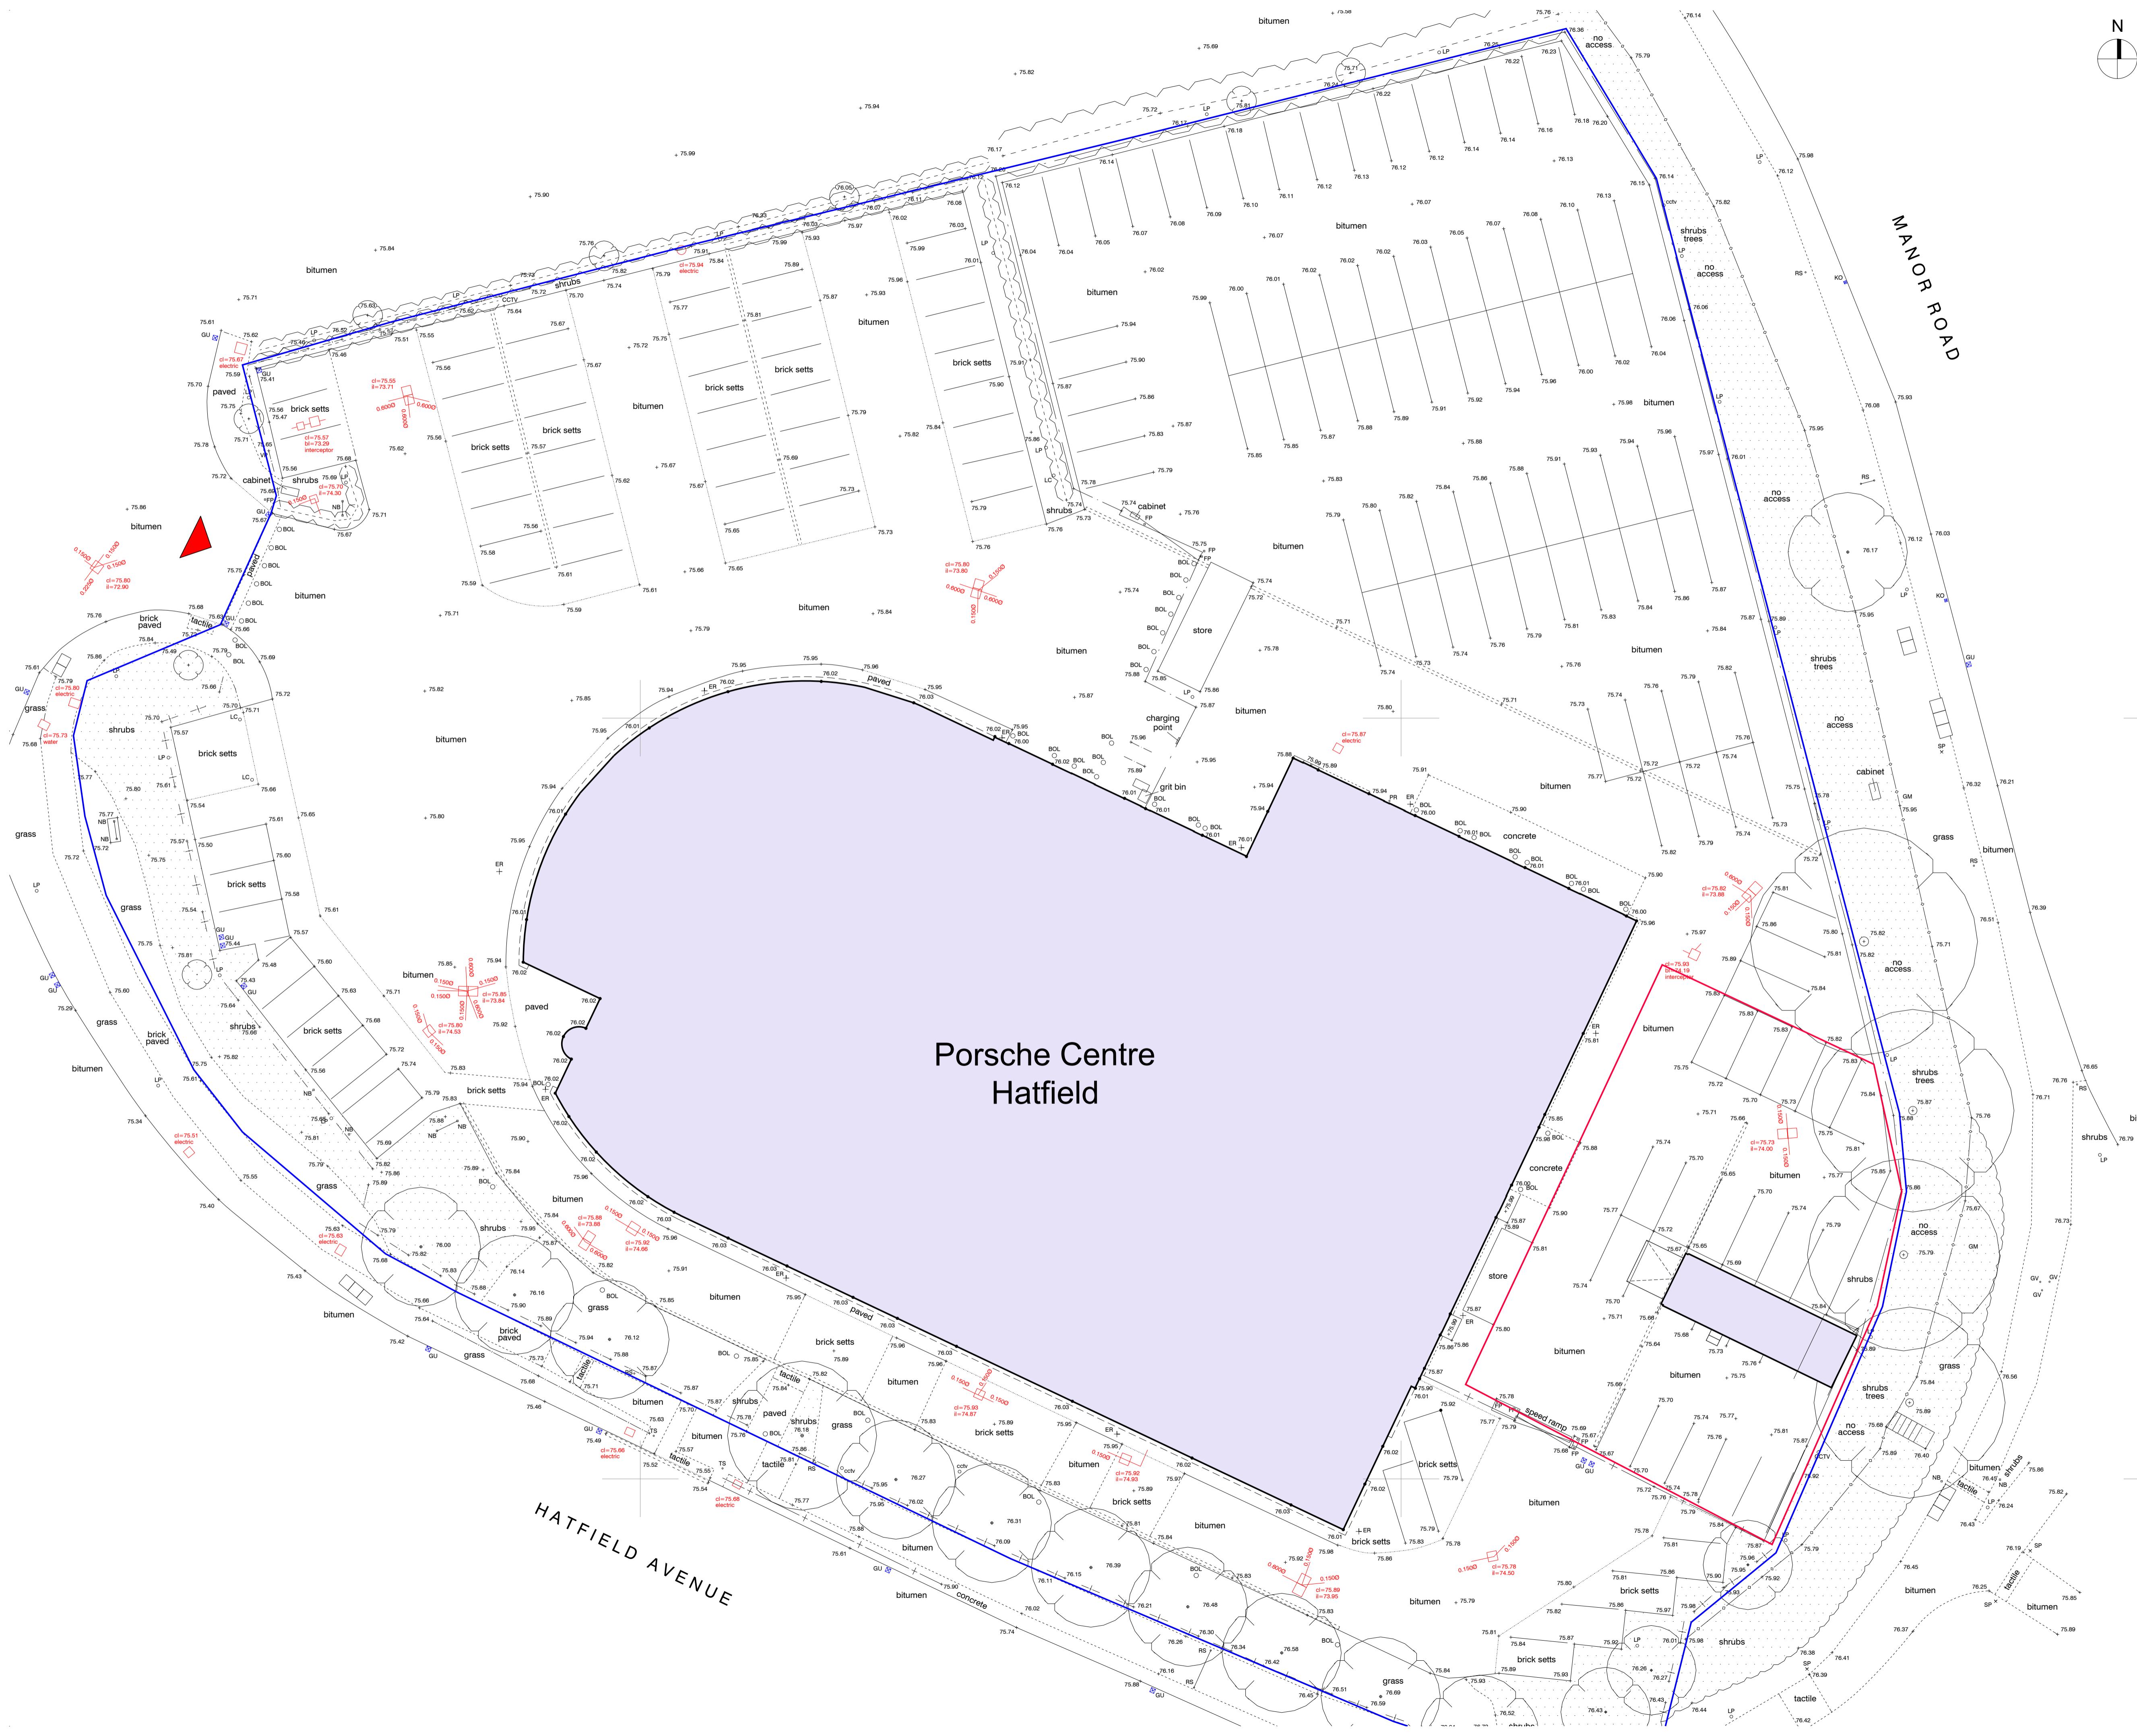

Porsche Centre
Hatfield

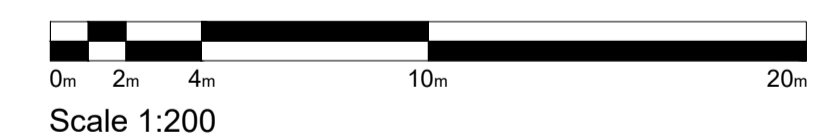

Project
**PORSCHE CENTRE
HATFIELD**

Drawn By: DP
Checked By: SD
HNW Project No.: 19030
Date Created: DEC 21

Scale
A1- 1:200

Drawing Title
EXISTING SITE PLAN

Drawing Status: PRELIMINARY
Revision: P02

Drawing Number
19030-HNW-ZZ-ZZ-DR-A-1100

61 North Street, Chichester, West Sussex, PO19 1NB

