



- This drawing is the copyright of HNW Architects Ltd Registered No. 3589904
- All dimensions must be verified on site prior to construction.
- Do not scale this drawing except for Planning Application purposes.
- Ordnance Survey Licence No. 10000200
- Only PDF issues of this drawing are controlled. All other formats of this drawing (e.g. .dwg AutoCAD or .rvt Revit files) are un-controlled and are used at your own risk.
- This drawing must not be copied, transmitted or passed to a third party, without written consent.

| Rev | Amendments  | by | chkd | Date     |
|-----|-------------|----|------|----------|
| P01 | FIRST ISSUE | DP | SD   | 13/12/21 |

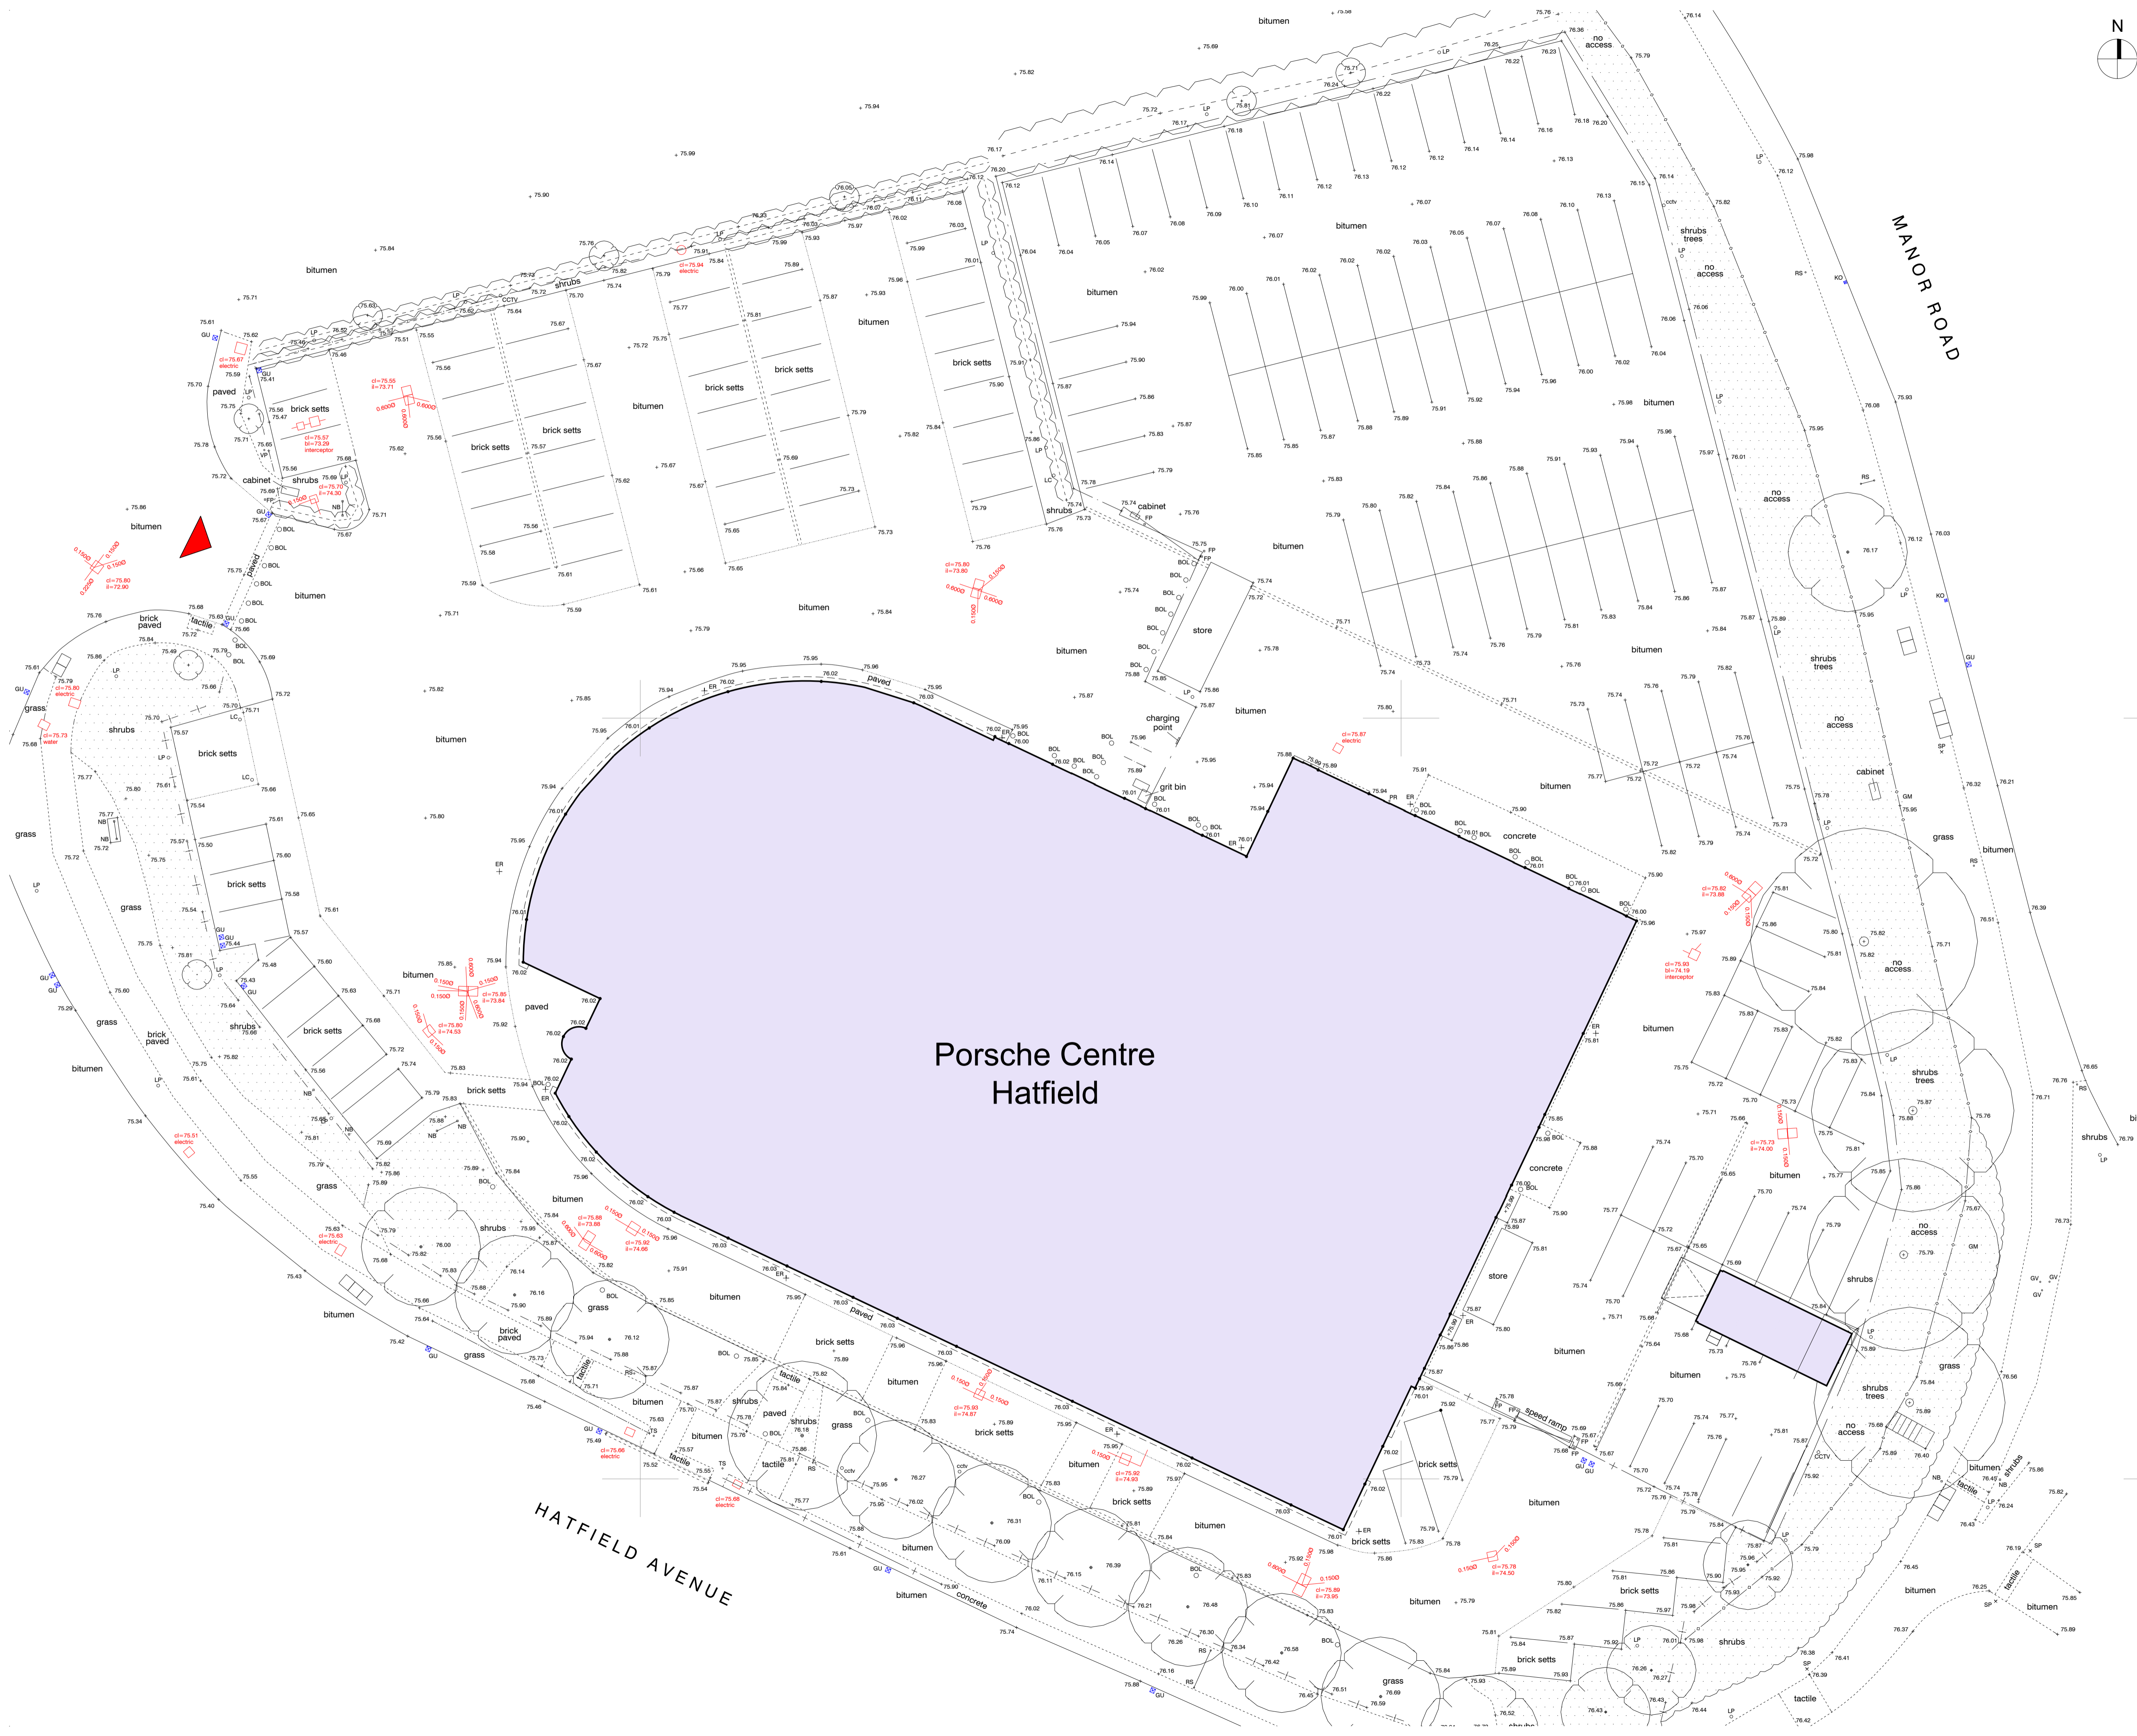

Porsche Centre  
Hatfield

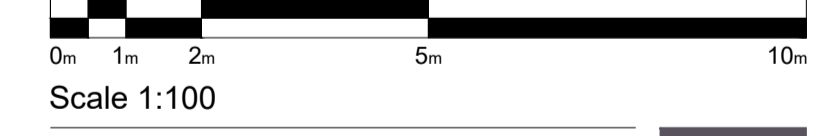

Project  
**PORSCHE CENTRE  
HATFIELD**

Drawn By: DP  
Checked By: SD  
By HNW Project No. 19030  
Date Created: DEC 21

Scale  
**A1- 1:200**

Drawing Title  
**EXISTING SITE PLAN**

Drawing Status: PRELIMINARY  
Revision: P1

Drawing Number  
**19030-HNW-ZZ-ZZ-DR-A-1100**

61 North Street, Chichester, West Sussex, PO19 1NB

