


A2
ORIGINAL
PLOT SIZE

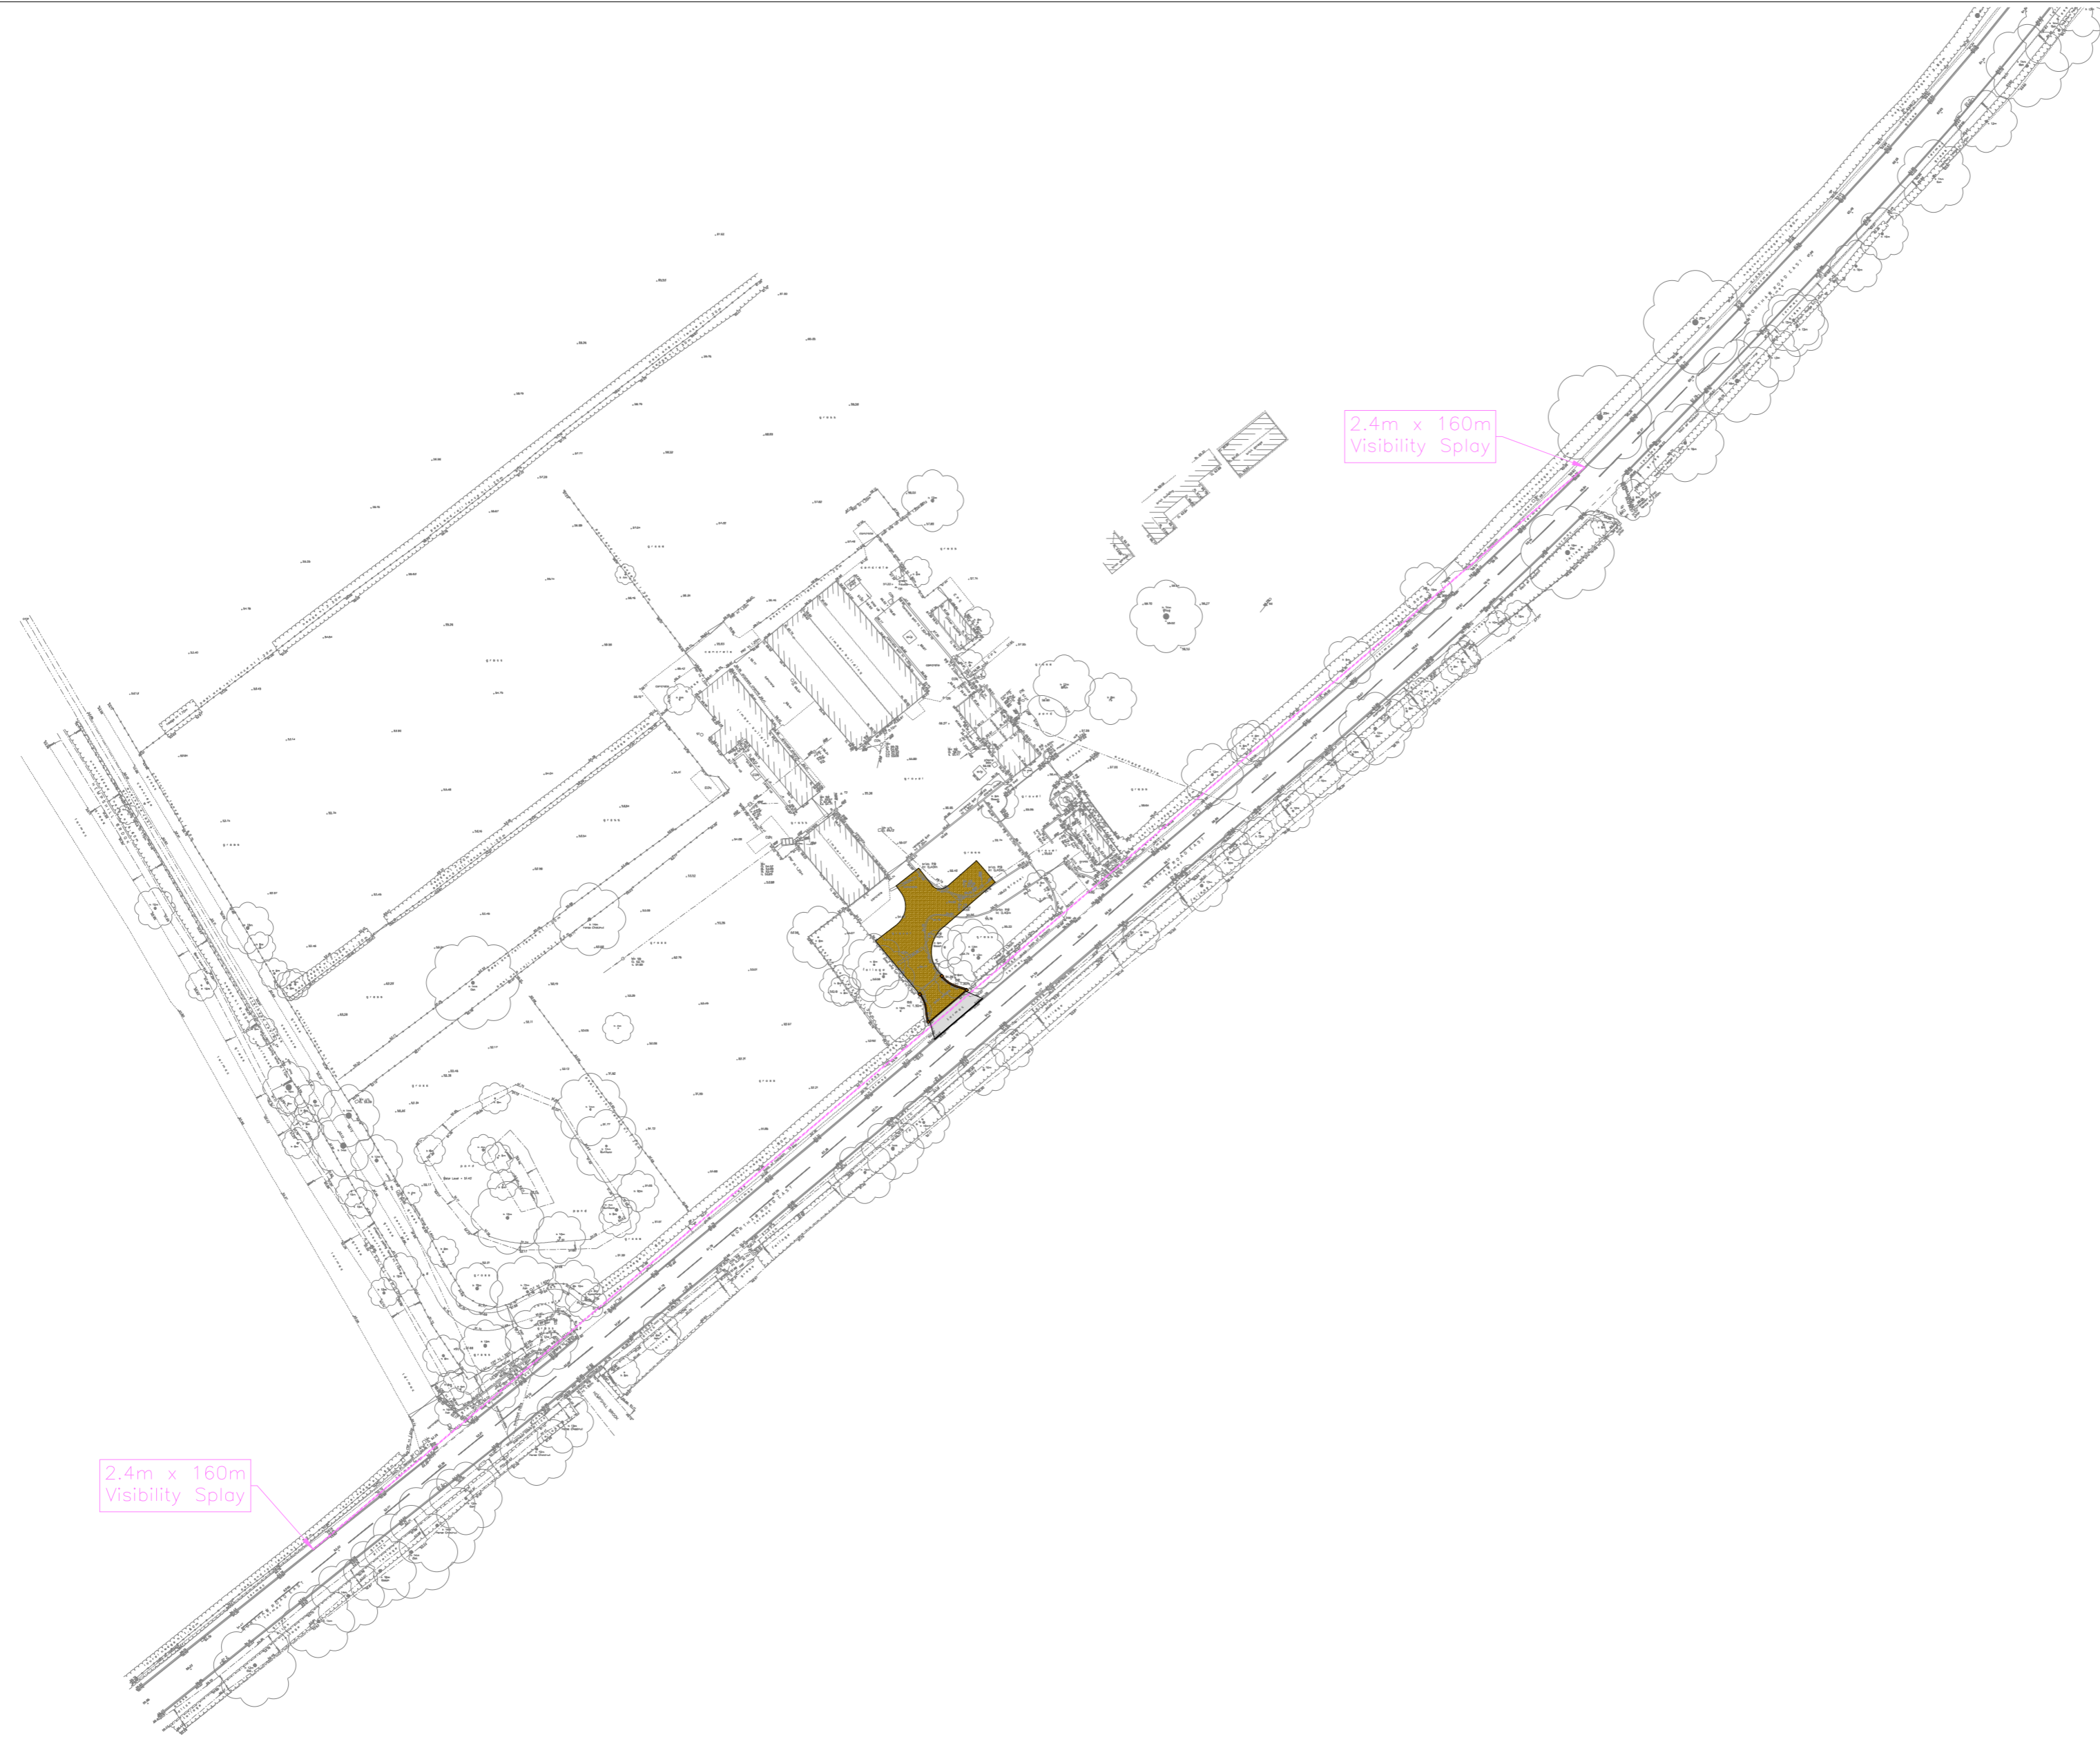

NOTES:
1. Based on Terrain Surveys Topographical Drawing No.s TS20-444-1 to TS20-444-4.
2. Subject to confirmation of Highway Boundary.

Rev	Date	Details	Drawn by	Checked by	Approved by
C	11.03.21	Speed Gateway feature removed	JH	-	JH
B	03.12.20	Updated site plan	JA	JH	JH
A	25.11.20	Updated site plan	JA	JH	JH

Bristol
Cambridge
London
Manchester
Oxford
Welwyn Garden City



The Stables
7 Chesterton Mill
French's Road
Cambridge
CB4 3NP
01223 455385
www.tpa.uk.com

CLIENT: **King & Co**


PROJECT:
**Wells Farm,
Northaw Road,
Cuffley**

TITLE:
**Proposed Site Access
and Visibility Splay
(2.4m x 160m)**

STATUS:
PLANNING

SCALE:	DATE:	DRAWN:	CHECKED:	APPROVED:
1:1,000	18.11.20	JA	JH	JH

JOB NO:	DRAWING NO:	REVISION:
1911-066	PL03	C

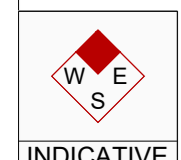

INDICATIVE

RESERVED COPYRIGHT