


# PLANNING

1:125

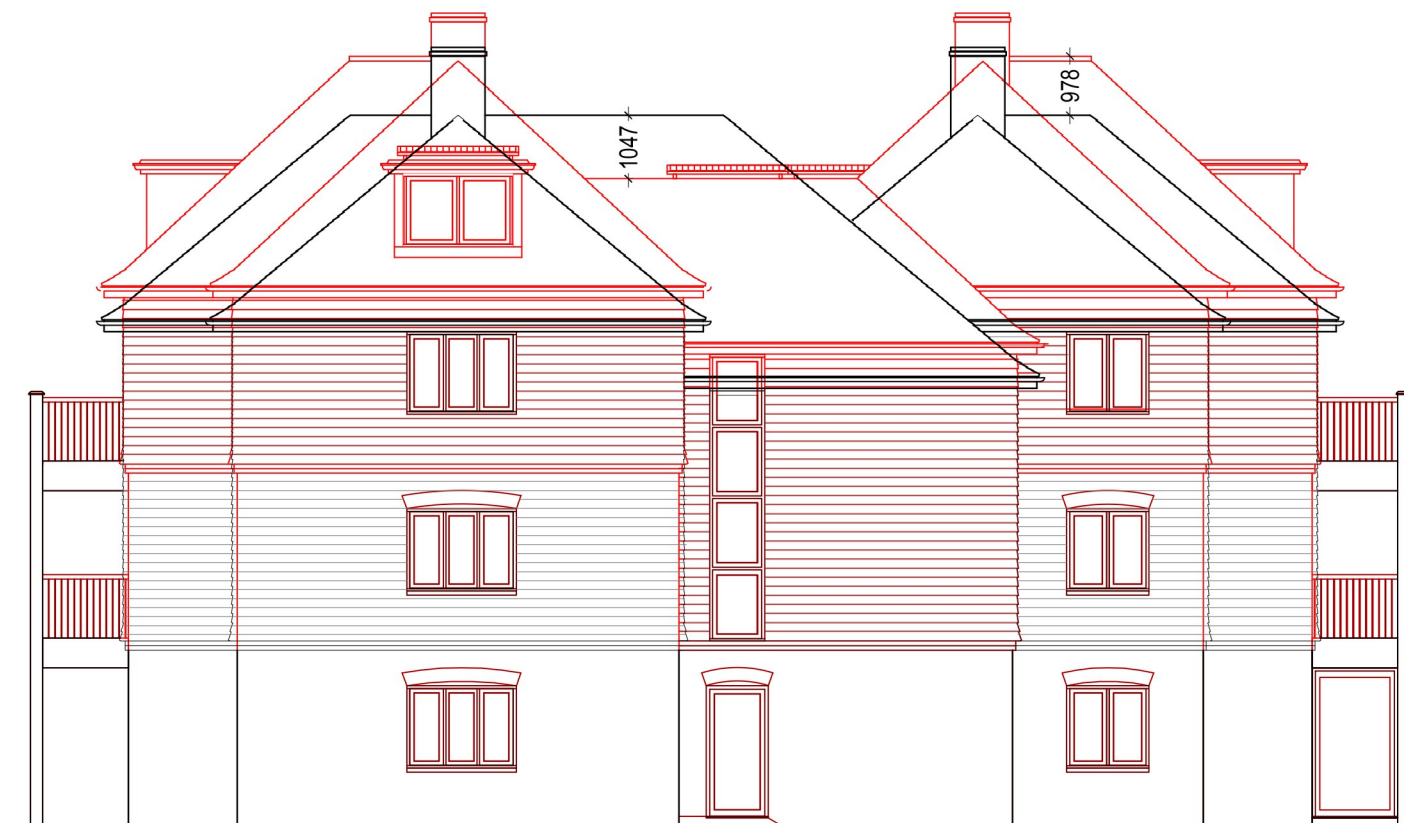

NORTH ELEVATION (New)



Rev	Date	Description	Drawn	Checked
B	31.01.24	Amendment to roof	MN	RM
A	12.06.23	Amendment to chimney	MN	RM
	14.02.2022	1st Issue	CL	RM

Do not scale from this drawing  
All dimensions are to be checked on site  
Any discrepancies are to be reported immediately to the Architect or Main Contractor

**COPYRIGHT © 2021**  
ALL RIGHTS DESCRIBED IN THE CHAPTER IV OF THE COPYRIGHT DESIGN AND PATENTS ACT 1988, HAVE BEEN GENERALLY ASSERTED

**Richard Morton Architects Ltd**

The Bungalow, Home Yard, Hatfield House, AL9 5NF  
Tel: 0203 179 9030

Email: richard@rm-architects.com  
Web: www.rm-architects.com



**Client**

**Ellenbrook Consultant Ltd**

**Project**

**No. 1-2 Longcroft Green  
Hertfordshire AL8 6EP**

**Drawing**

**Apartment Block  
Proposed North Elevation**

**Scale**

1:125@A3

Project No.	Drawing No.	Revision
192	106	B

Status	Date	Drawn by	Checked by
Planning	JAN24	CL/MN	RM