


LONGCROFT GREEN STREET VIEW (WEST ELEVATION)

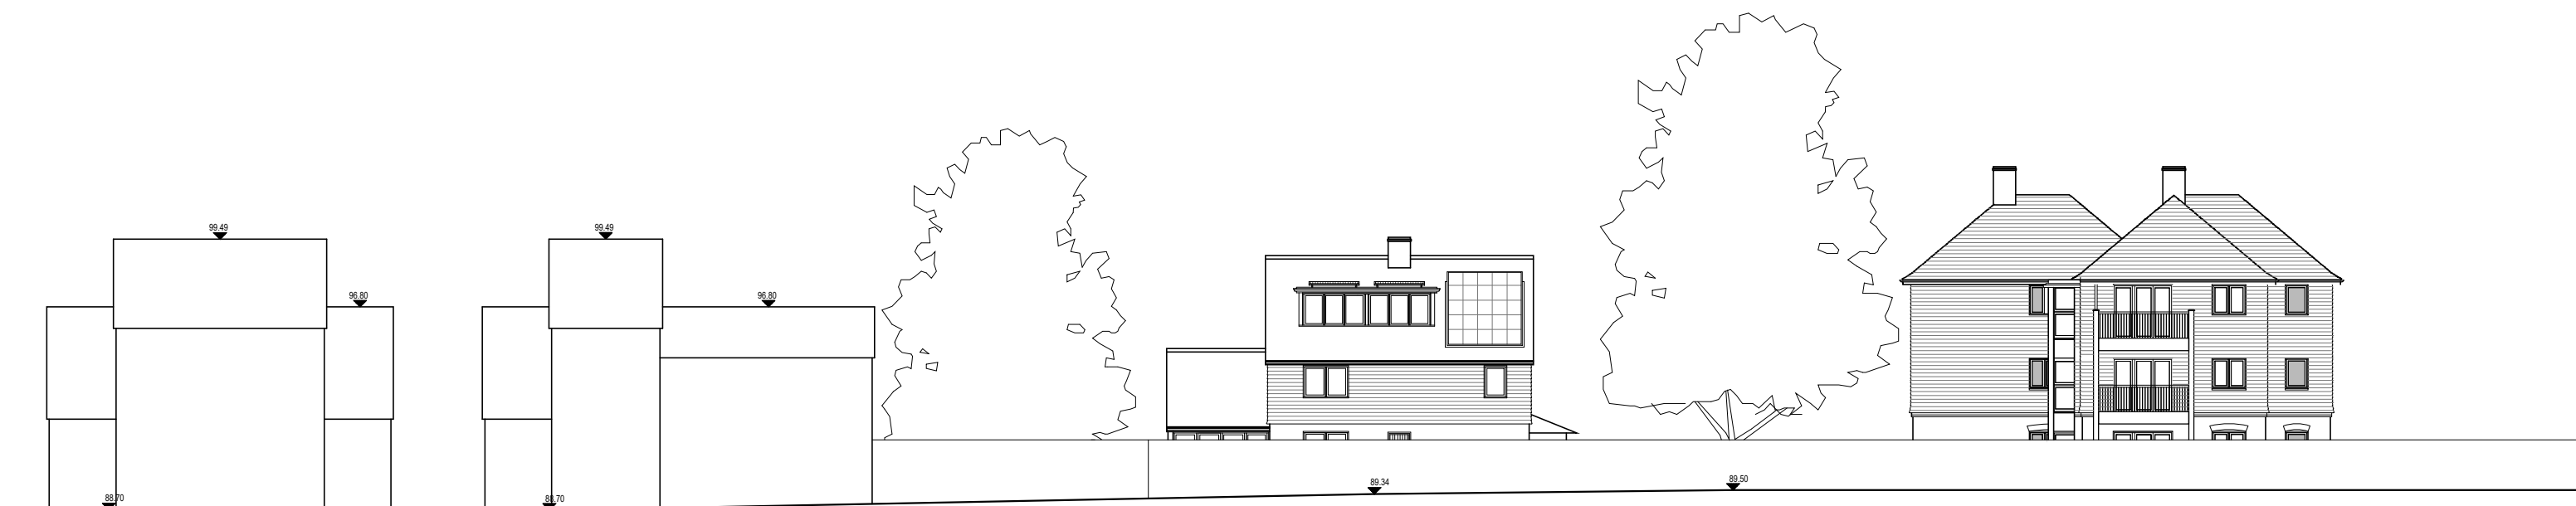

VIEW FROM RAILWAY (EAST ELEVATION)

Do not scale from this drawing
All dimensions are to be checked on site
Any discrepancies are to be reported immediately to the Architect or Main Contractor

COPYRIGHT © 2021
ALL RIGHTS DESCRIBED IN THE CHAPTER IV OF THE COPYRIGHT DESIGN AND PATENTS ACT 1988, HAVE BEEN GENERALLY ASSERTED

Project No.	Drawing No.	Revision	Scale
192	112A	B	1:250@A3

Status	Date	Drawn by	Checked by
Planning	FEB24	CL/MN	RM

Richard Morton Architects Ltd

The Bungalow, Home Yard, Hatfield House, AL9 5NF
Tel: 0203 179 9030

Email: richard@rm-architects.com
Web: www.rm-architects.com



Drawing

Street Views
Longcroft Green (West Elevations)
View from Railway (East Elevations)

Client

Ellenbrook Consultant Ltd

Project

No. 1-2 Longcroft Green
Hertfordshire AL8 6EP

Rev	Date	Description	Drawn	Checked
B	31.01.24	Updated flat elevation	MN	RM
A	09.06.23	Red Bubble Removal	MN	RM
	30/05/2023	2nd Issue	CV	RM
	18/02/2022	1st Issue	CL	RM